

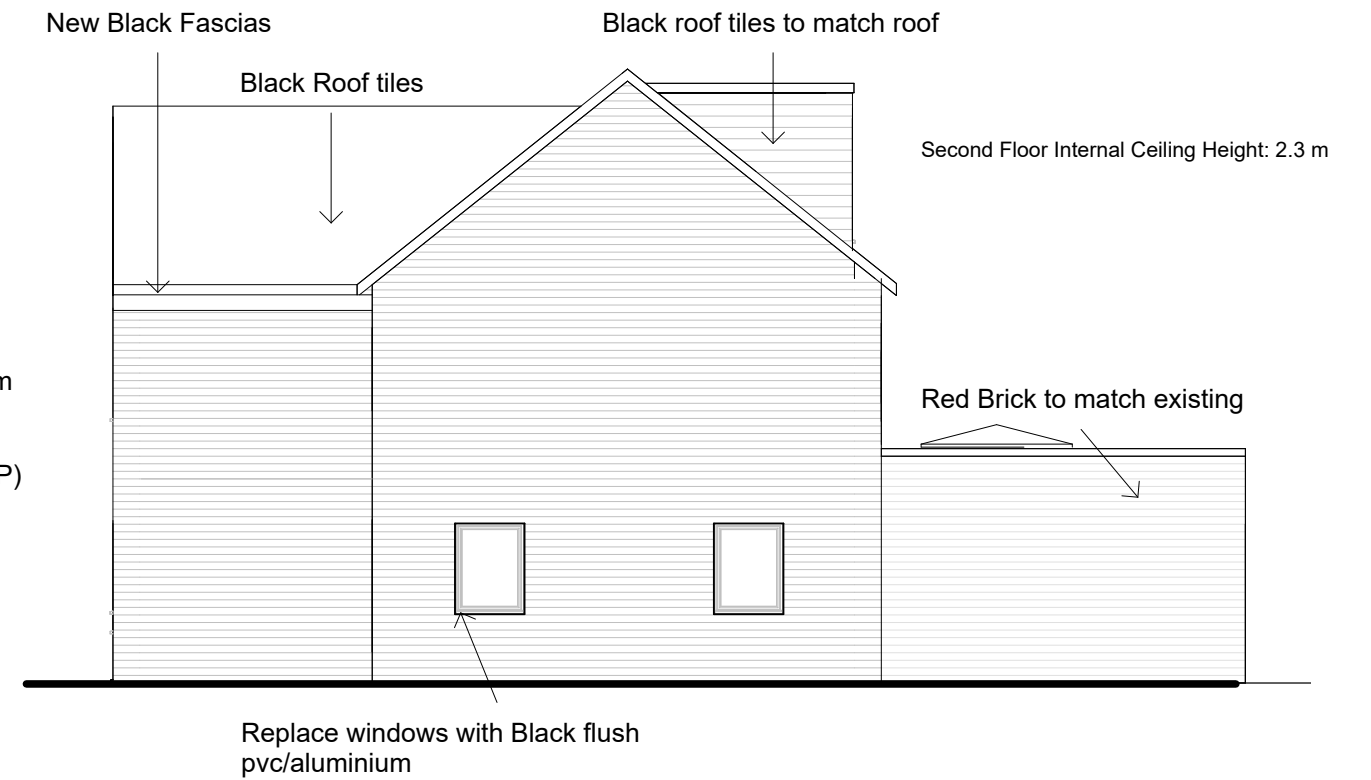
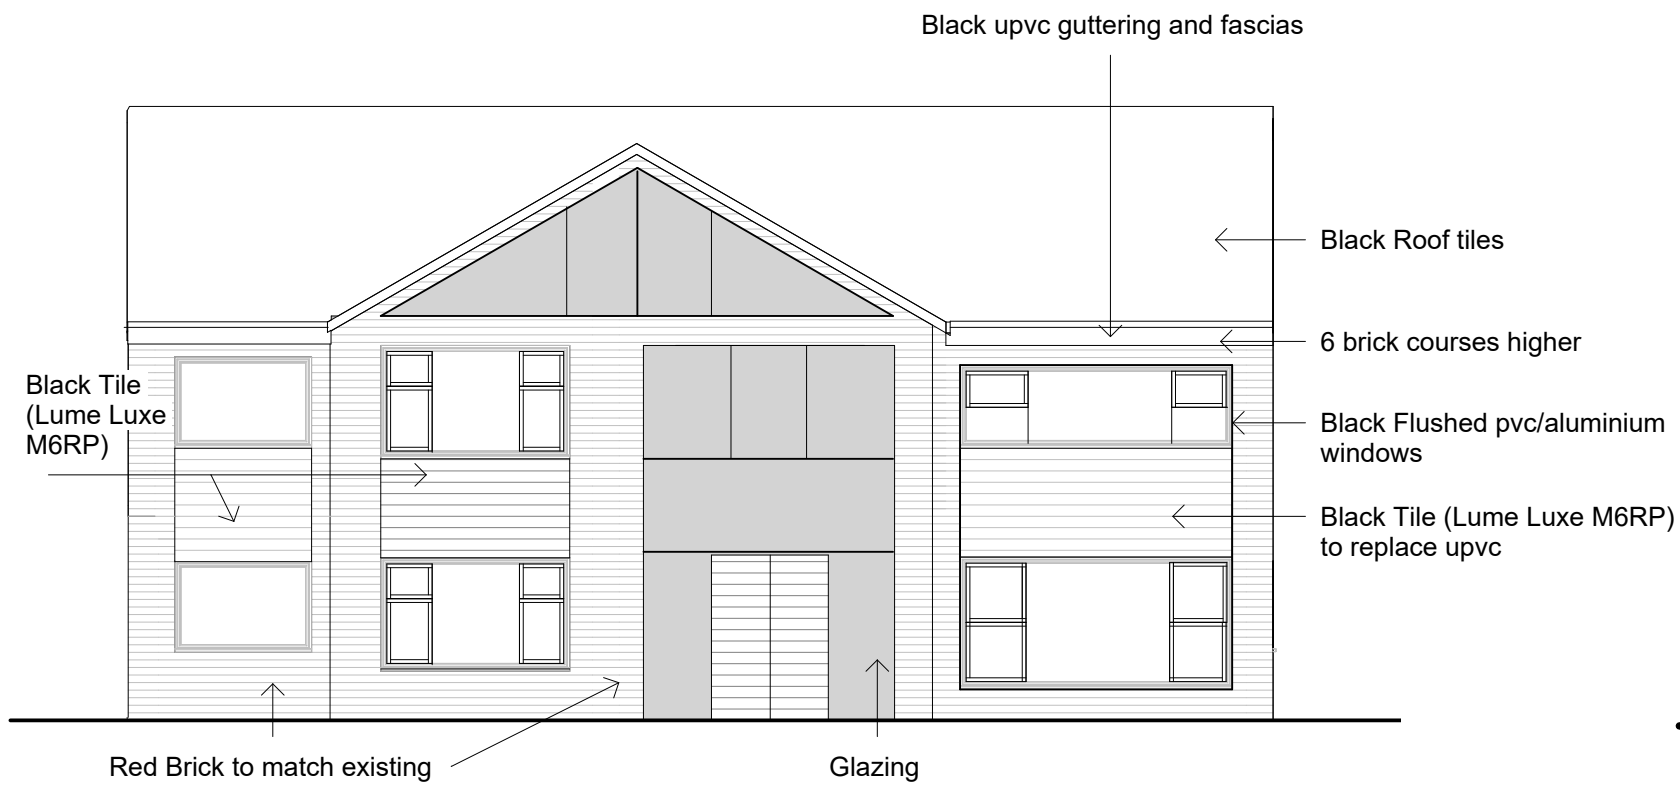


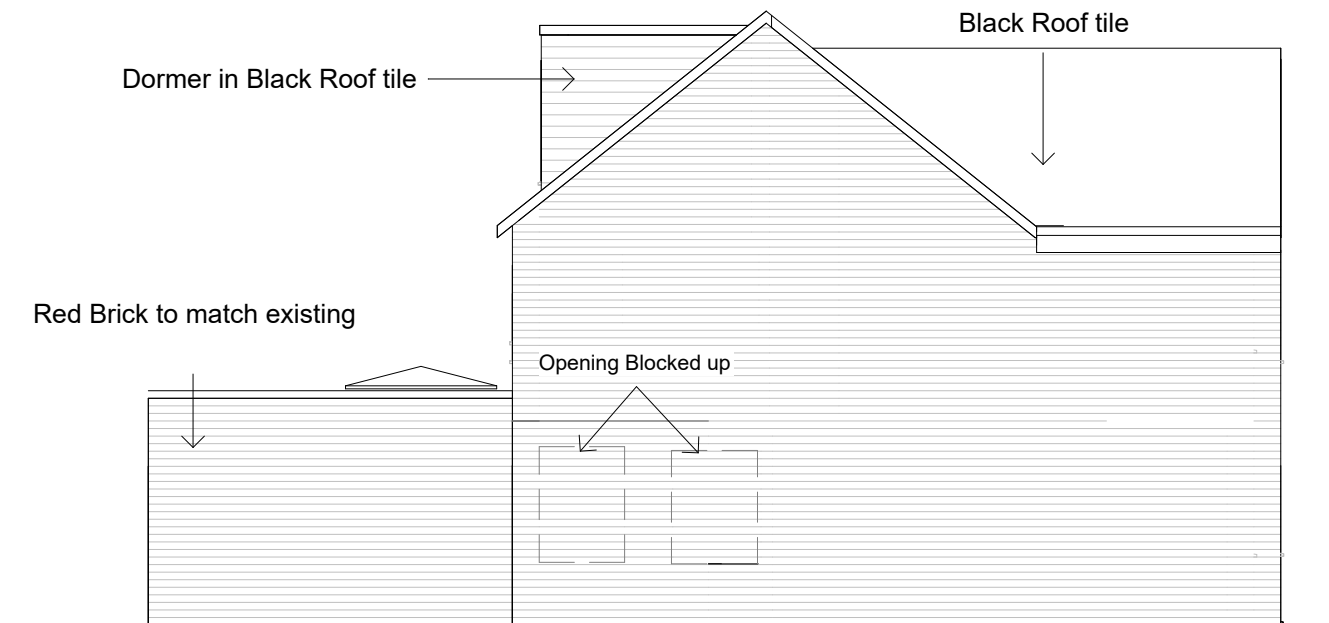

Proposed Front Elevation
1 : 100

Proposed Side Elevation
1 : 100

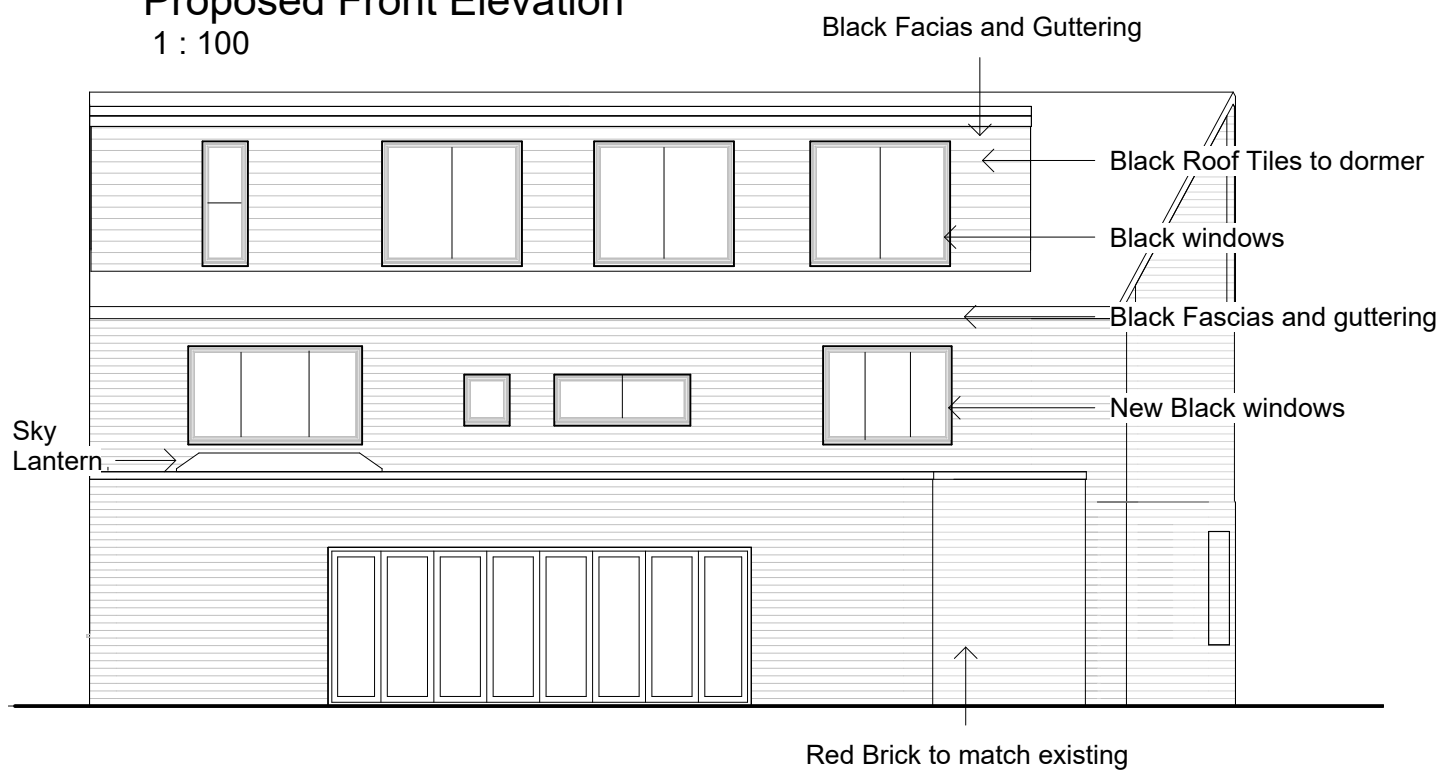

Proposed Rear Elevation
1 : 100

Proposed Side Elevation 2
1 : 100



THE YORKSHIRE ARCHITECT
E: theyorkshirearchitect@gmail.com
T: +44 7466 296416
W: www.theyorkshirearchitect.com

REVISIONS

Rev B - 2 gables merged to form 1 large gable at the front.
Front window added to the second floor

CODE	STATUS	SUITABILITY DESCRIPTION	PURPOSE OF ISSUE
	PL	PLANNING	PLANNING

PROJECT

2 Hollybank Avenue, WF17 0AQ

SHEET

Proposed Elevations

CLIENT

Khadija K

Date
10.07.2025

Project number
018

Scale (@ A3)
1 : 100

Drawn by
NT

DRWAING NUMBER
019-P05

REV
B