


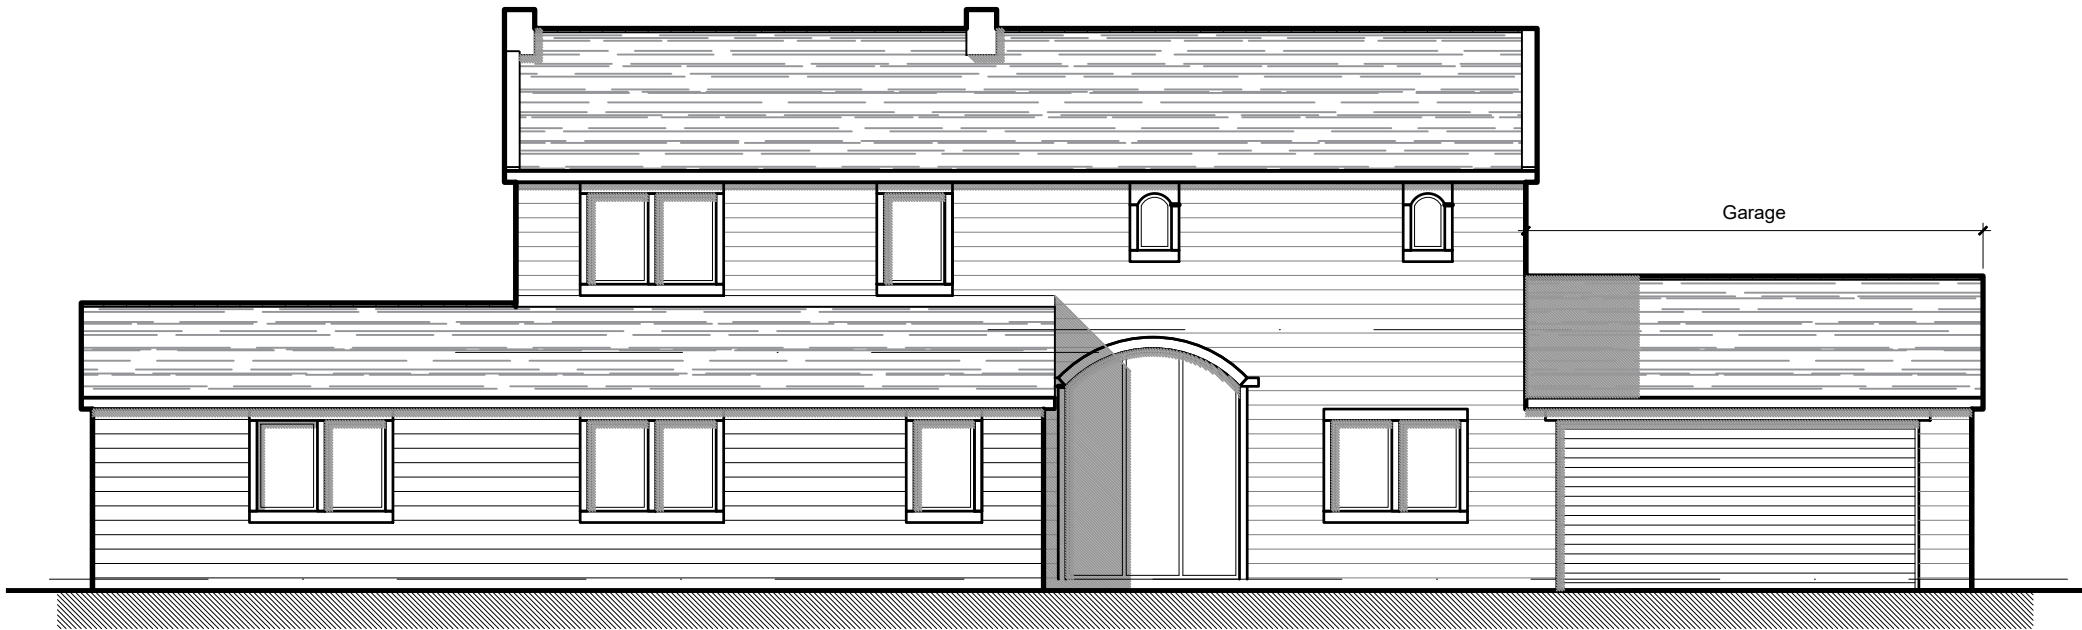

Front Elevation (South)

Garage Extension:

Natural coursed stone walling with ashlar heads to garage door, heads and jambs to side door.

Natural Stone Tile Roof to match existing house roof.




Rear Elevation (North)

Conservatory:

Natural coursed stone plinth to match house with Brown UPVC Frames and glass to match house windows.

Brown UPVC Frames and glass to match house windows.

 

Client:
Mr and Mrs S Quinn

Project:
Shays Laith, New Hey Road,
Scammonden, Huddersfield

Drawing Name:
GA Elevations

Drawing Stage: **PRELIMINARY**

Status: **NOT SET** Information/Reference

File Ref: Shays Laith Drawings 260718.dwg

SQ	19.07.2026	AB	-	1:100	@ A3	P01
	Date:	Drawn:	Team:	Scale:		Rev:

Drawing Number:
SQ004