


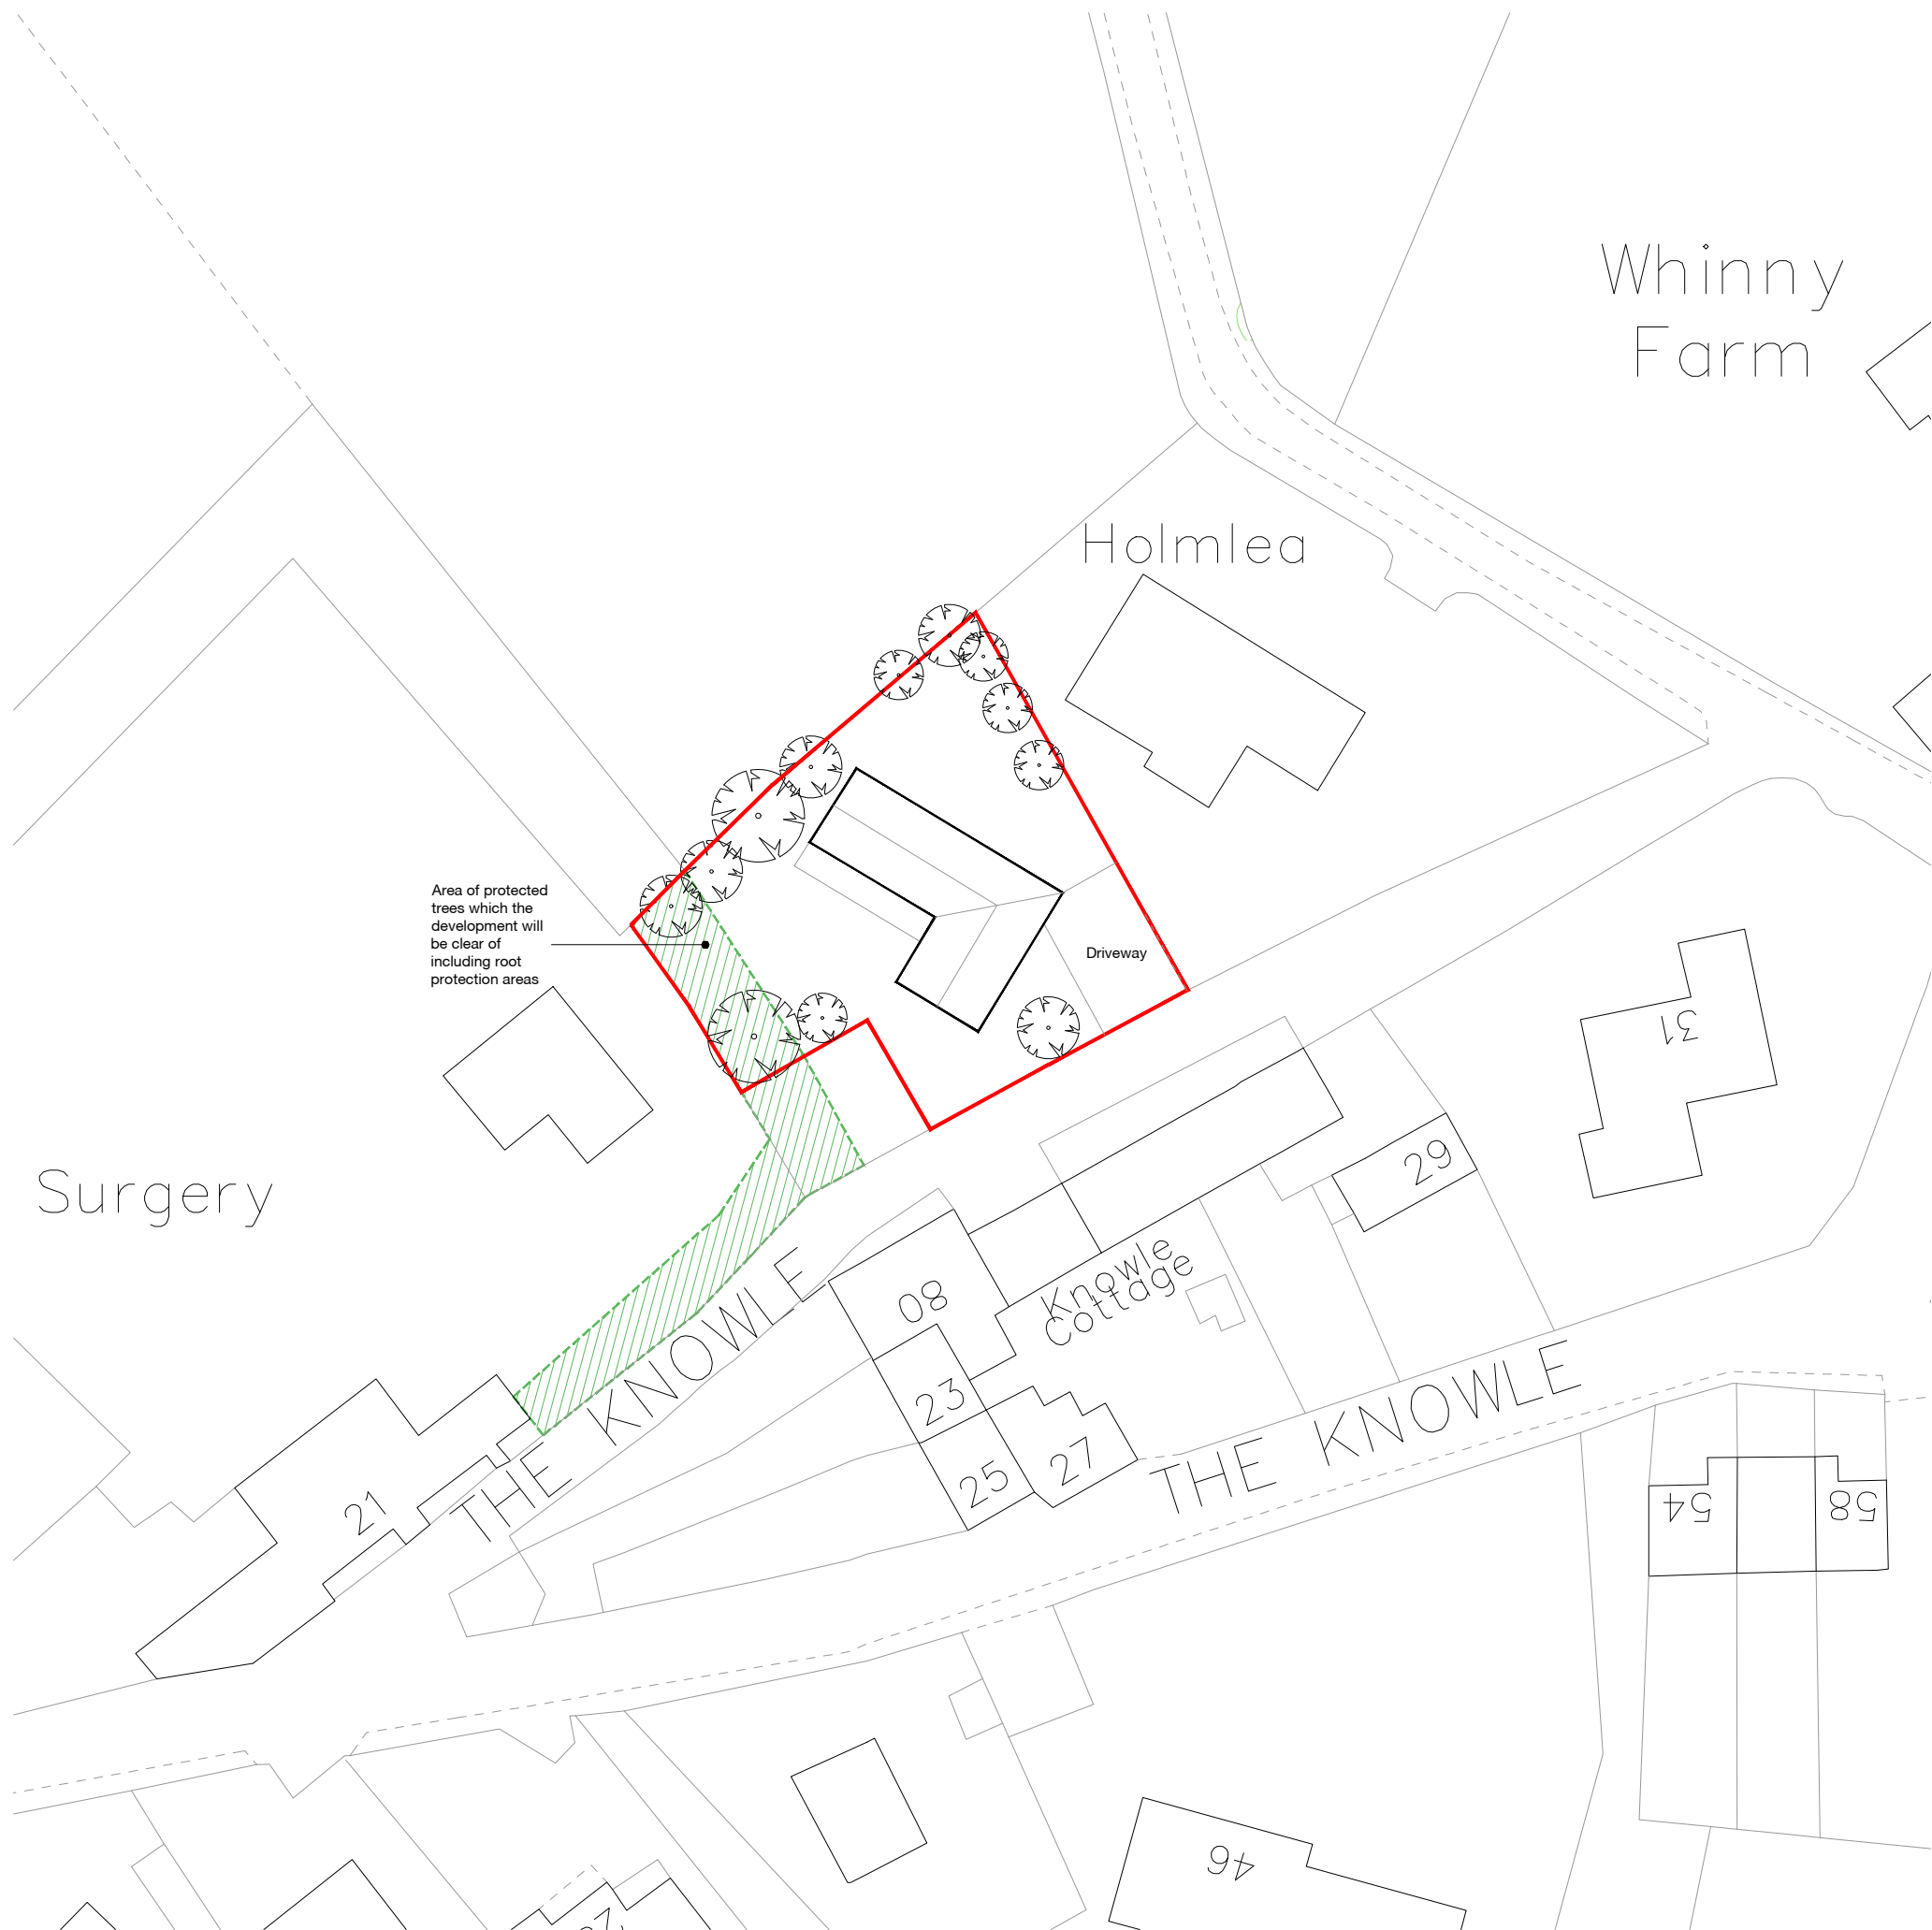

PROPOSED SITE PLAN
1:500

REV NO.	DESCRIPTION		BY DATE
JOB TITLE	Proposed New Dwelling 72 The Knowle, Shepley		
CLIENT REF	Mr & Mrs D Hall		
DRAWING TITLE	Proposed Site Plan		
DATE	May 26	BY OS	CHECKED
SCALE	1:500@A3	DRAWING NO. PL-03	REVISION B