


HUDDERSFIELD BRANCH  
39 MARKET STREET


PROPOSED SHOP FRONT ELEVATION

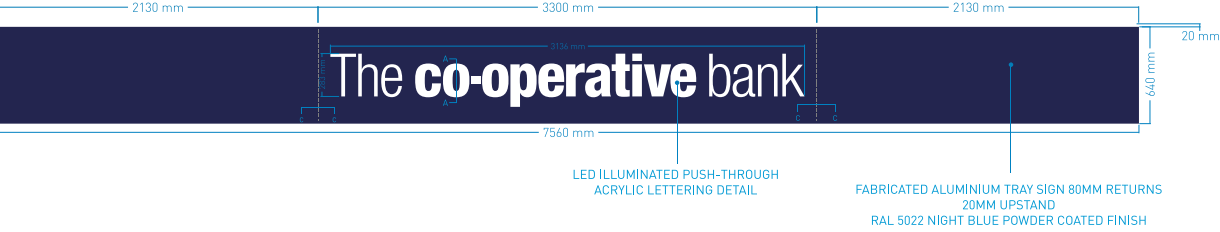


PROPOSED SHOP FRONT ELEVATION



SECTION A - A

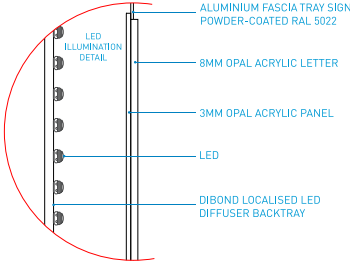

SECTION C - C

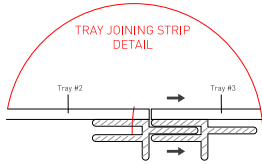

Unit 4a Shipley Court, Manners Industrial Estate,  
Ilkeston, Derbyshire. DE7 8EF

T +44 (0) 115 944 1678  
www.signsystems.uk.com

The  
**co-operative**  
bank

Huddersfield Branch  
39 Market Street  
Huddersfield  
HD1 2HL

DWG NO. 26-2805D005A

DRAWN LJP

DATE 21/07/26



SCALE 1:50 @ A3