





Proposed Front Elevation
1 : 100



Proposed Side Elevation
1 : 100

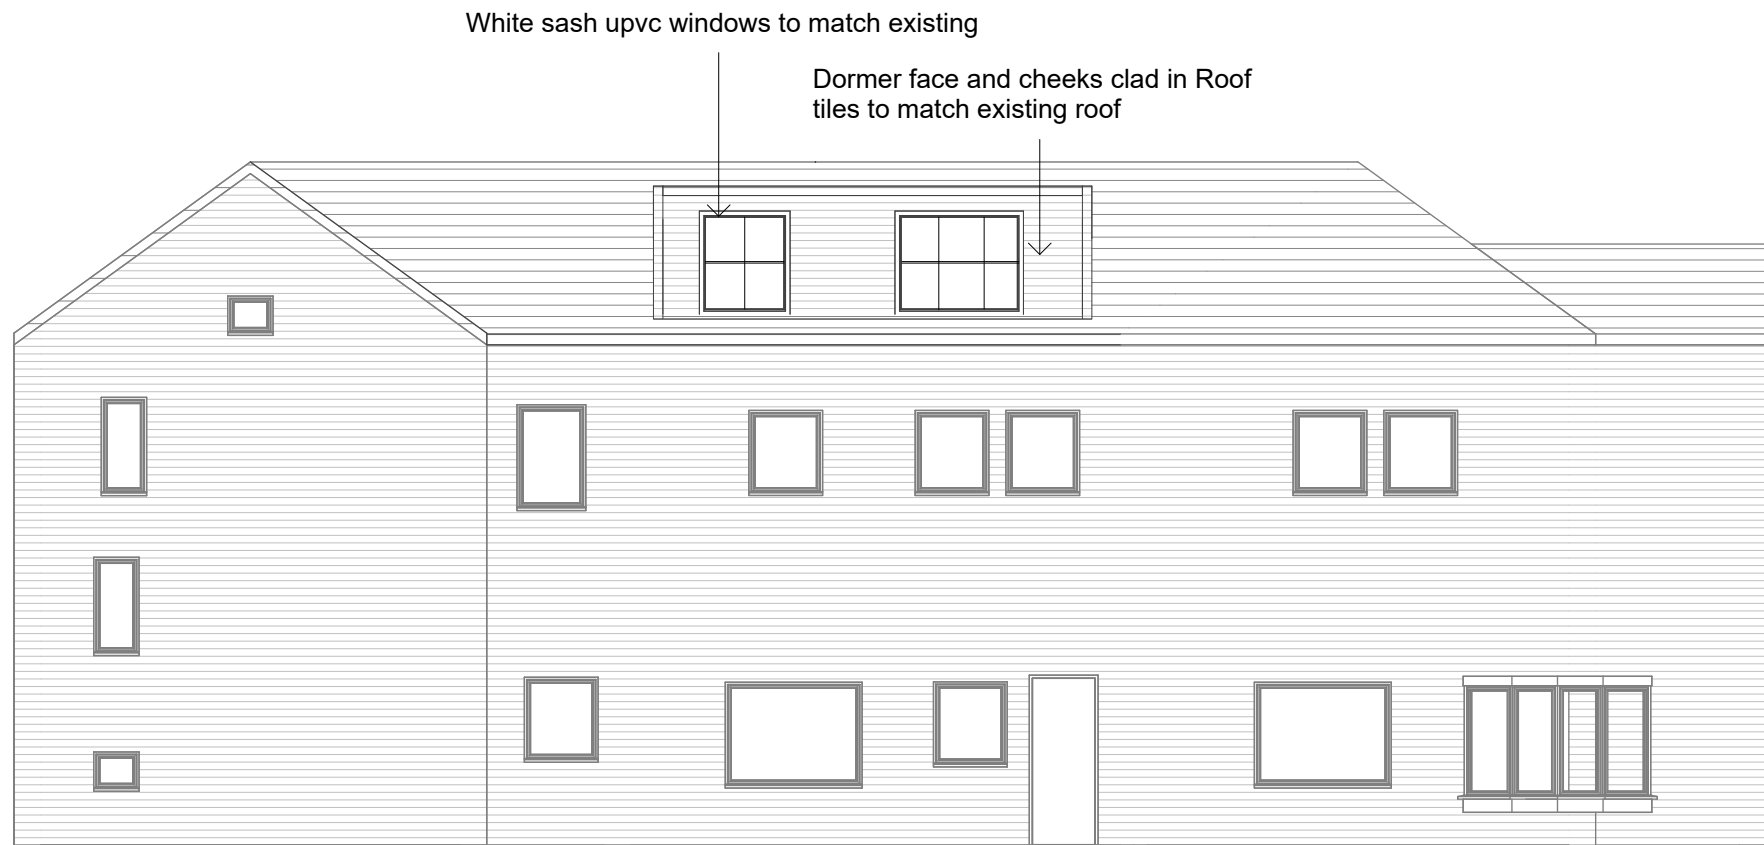

Proposed Rear Elevation
1 : 100

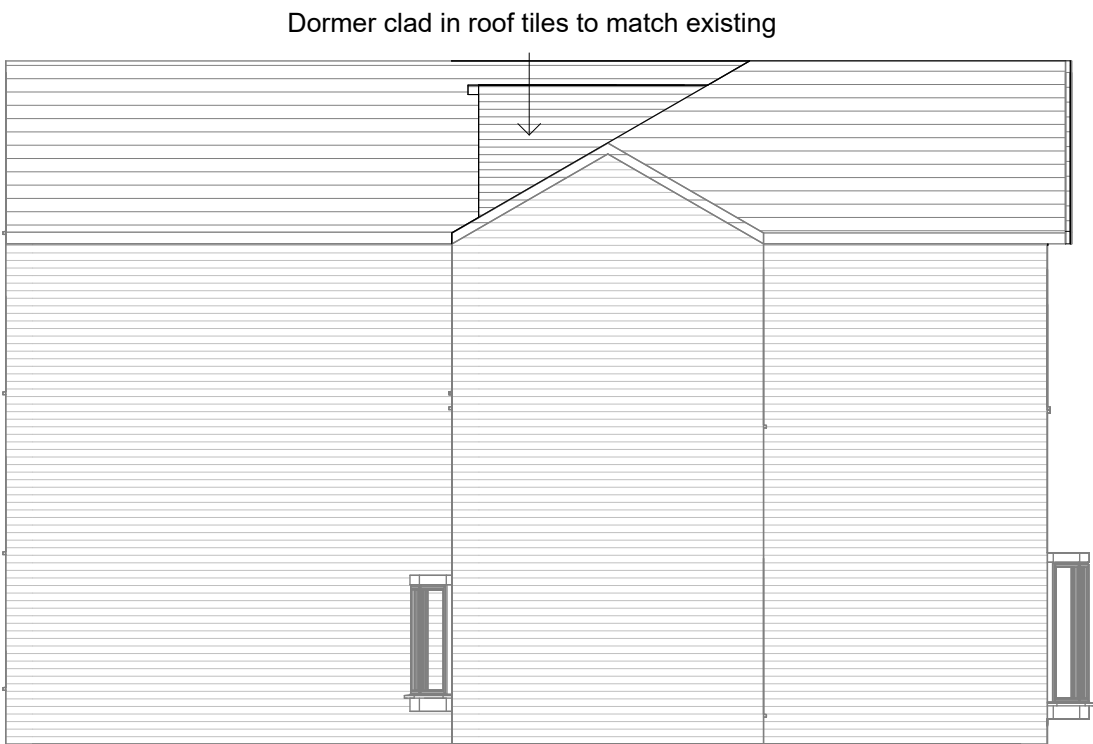

Proposed Side Elevation 2
1 : 100



THE YORKSHIRE ARCHITECT
E: theyorkshirearchitect@gmail.com
T: +44 7466 296416
W: www.theyorkshirearchitect.com

REVISIONS			
CODE	STATUS	SUITABILITY DESCRIPTION	PURPOSE OF ISSUE
	PL	PLANNING	PLANNING

PROJECT
14 Northfield Rd, WF13 2JX
SHEET
Proposed Elevations

CLIENT		
Mr U Hussain		
Date 29.06.2026	Project number 040	Scale (@ A3) 1 : 100
Drawn by NT	DRAWING NUMBER 053-P05	REV