


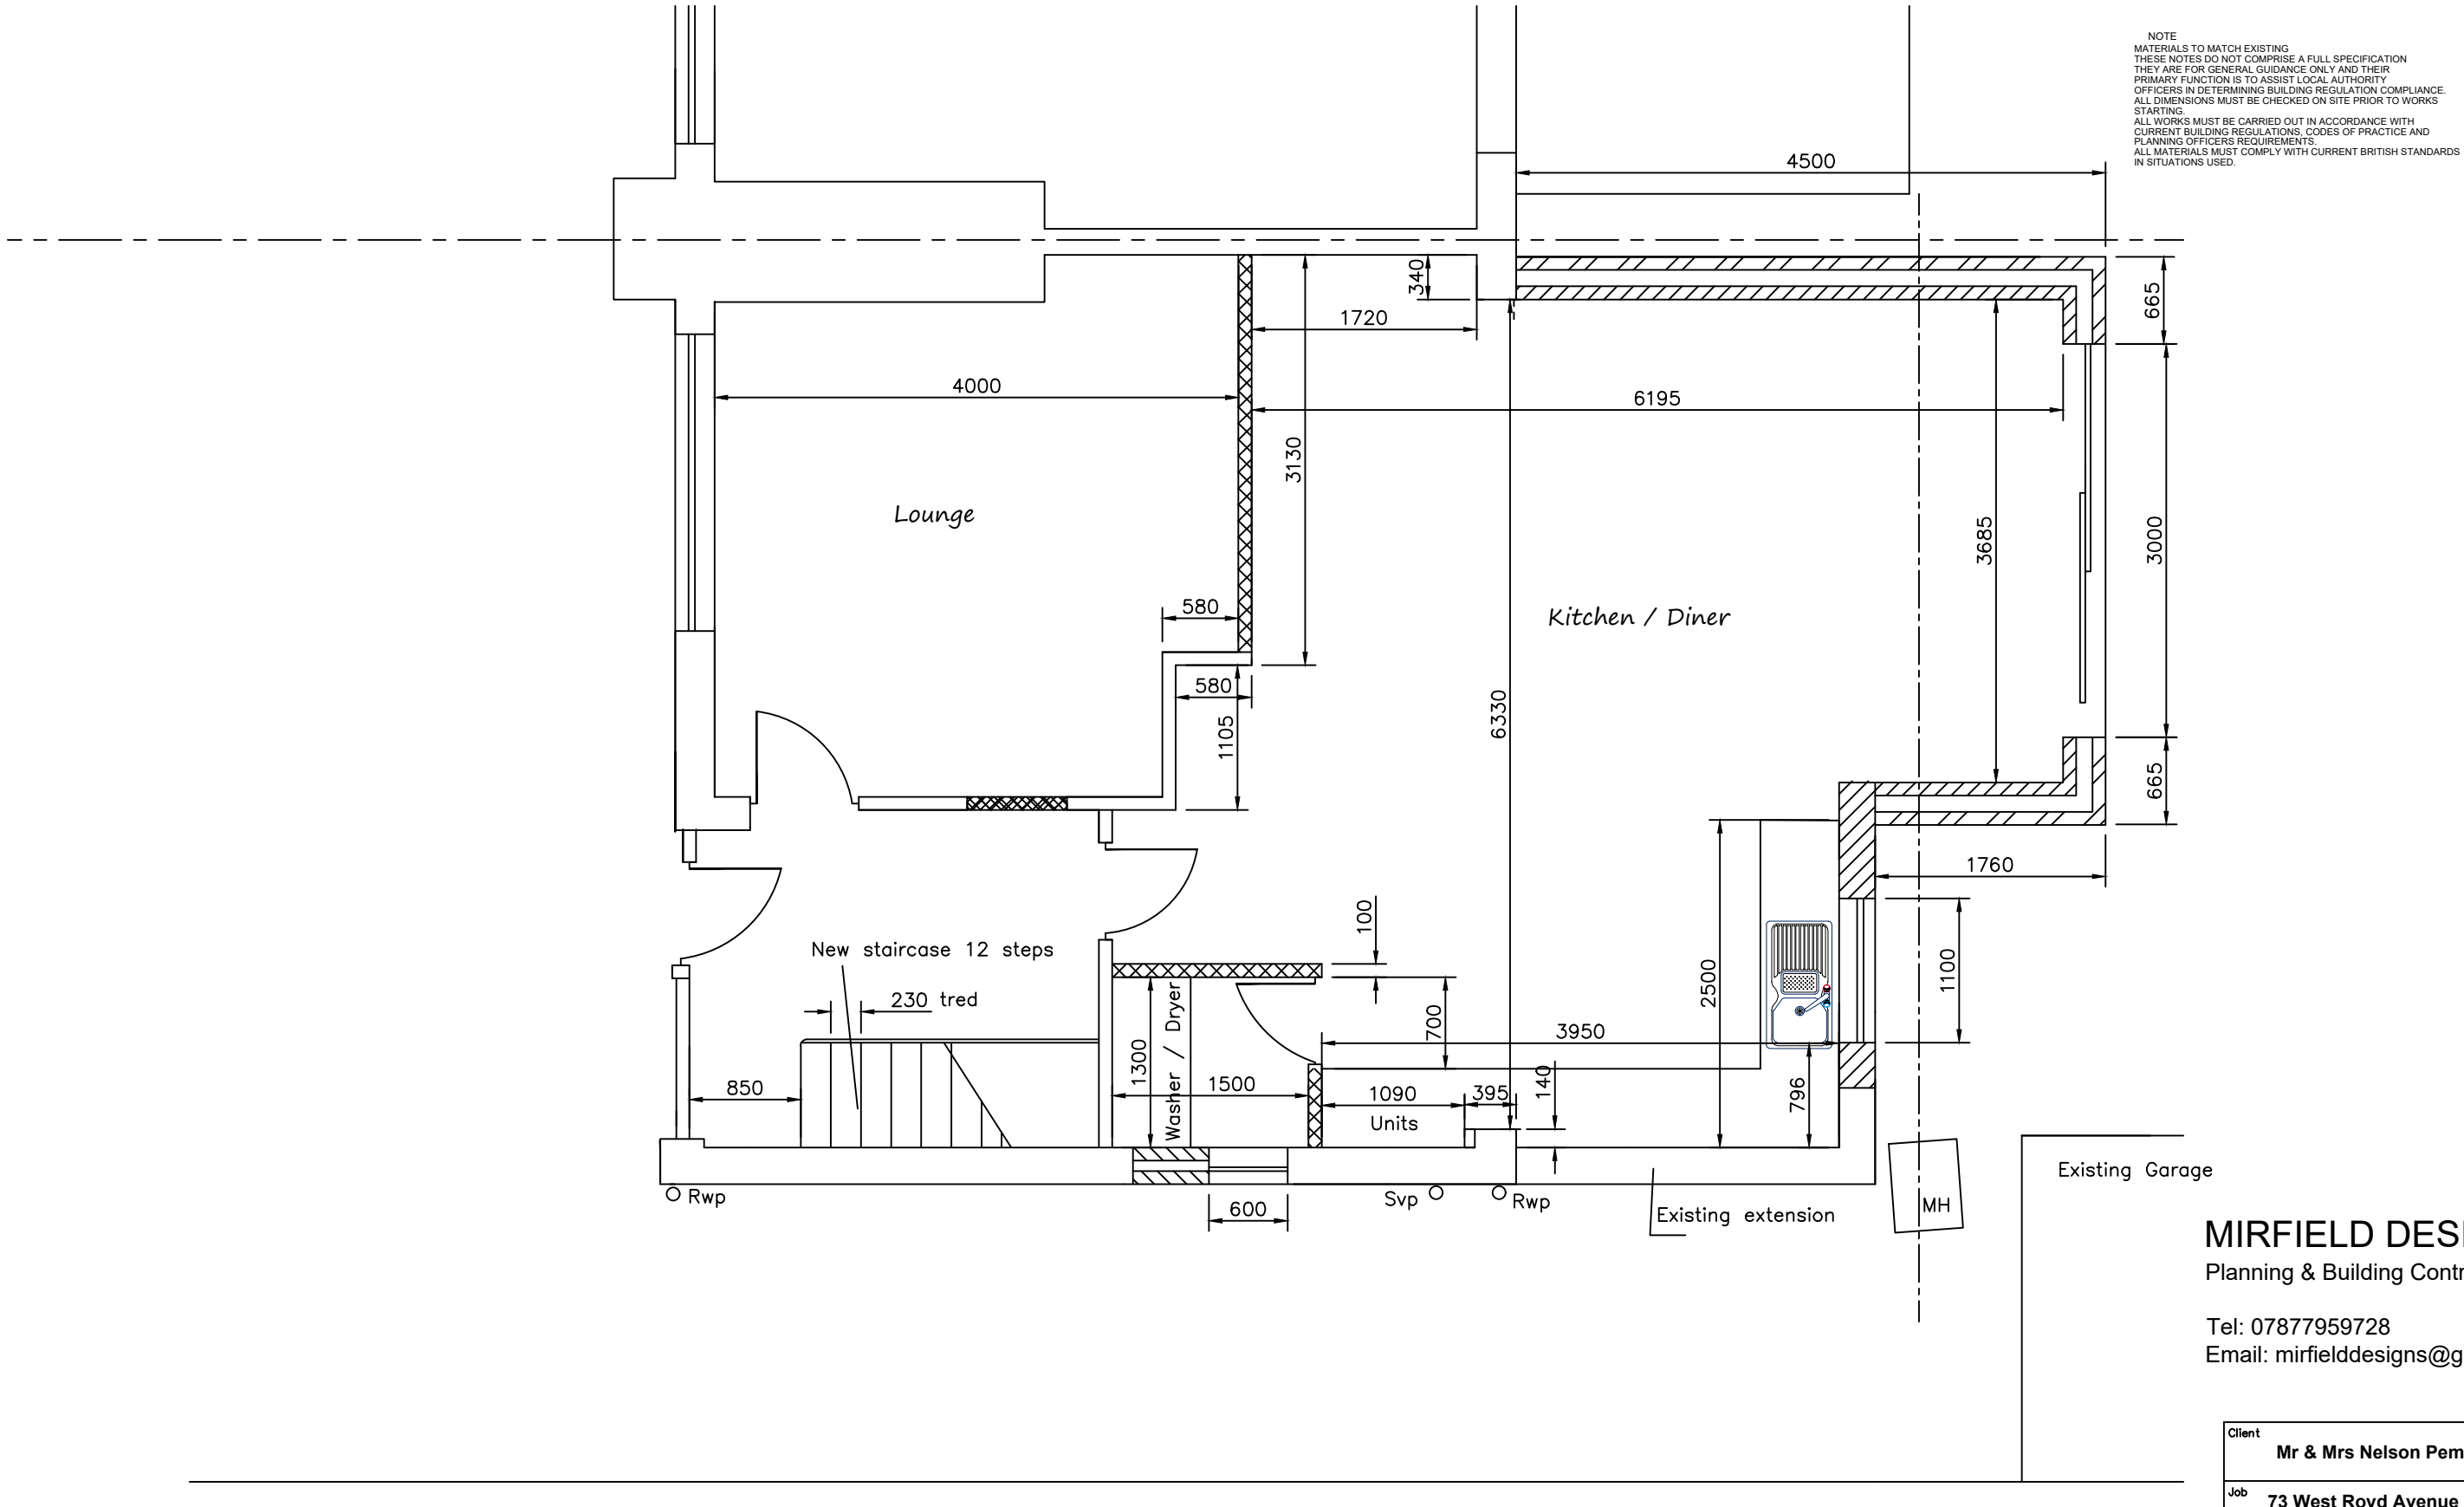

Proposed Floor Plan

1:50

MIRFIELD DESIGNS
Planning & Building Control Services

Tel: 07877959728
Email: mirfielddesigns@gmail.com

Client		Mr & Mrs Nelson Pember	
Job		73 West Royd Avenue Mirfield	
Title		Proposed Floor Plan	
Drawn By	RK	Date	May 2026
Eng. Check		Scale	1:50
Tech. Check			
Drawing No.		Rev.	
2026 / 525 / 06			