


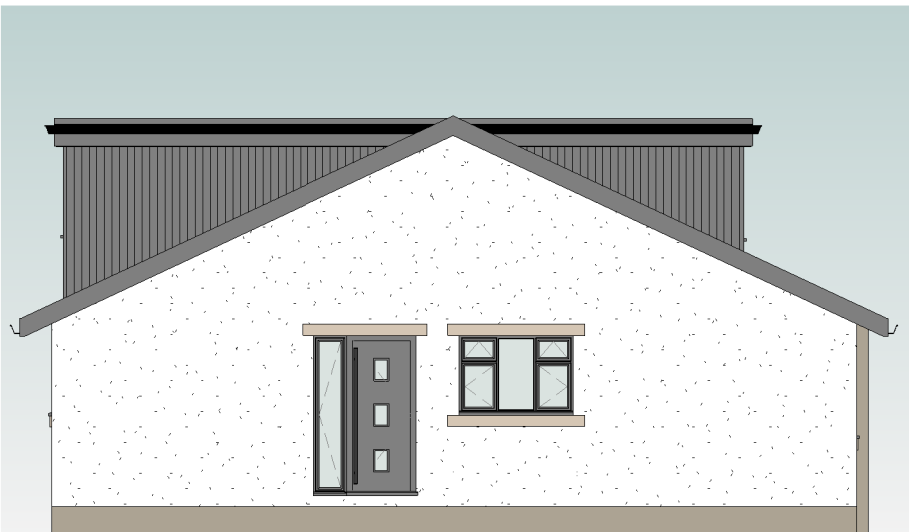


East Elevation
Scale 1:100




South Elevation
Scale 1:100



West Elevation
Scale 1:100

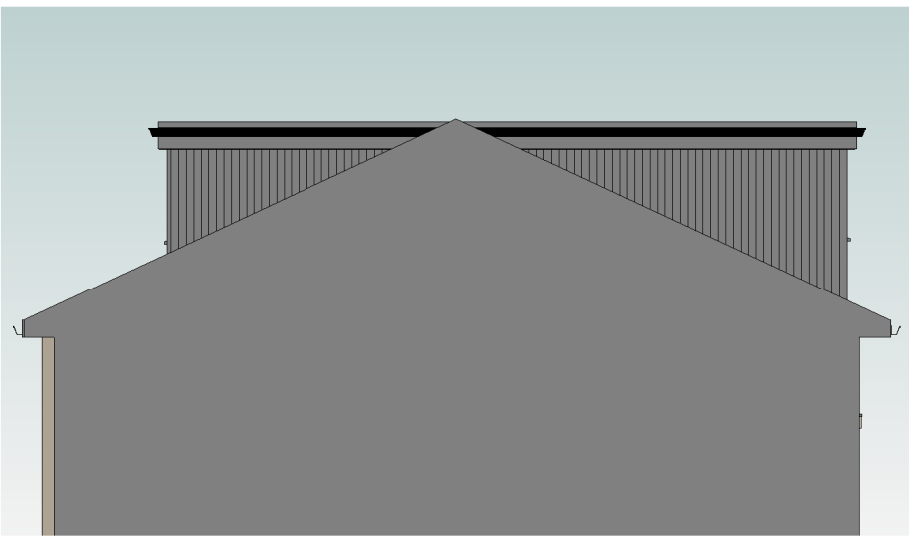


North Elevation
Scale 1:100

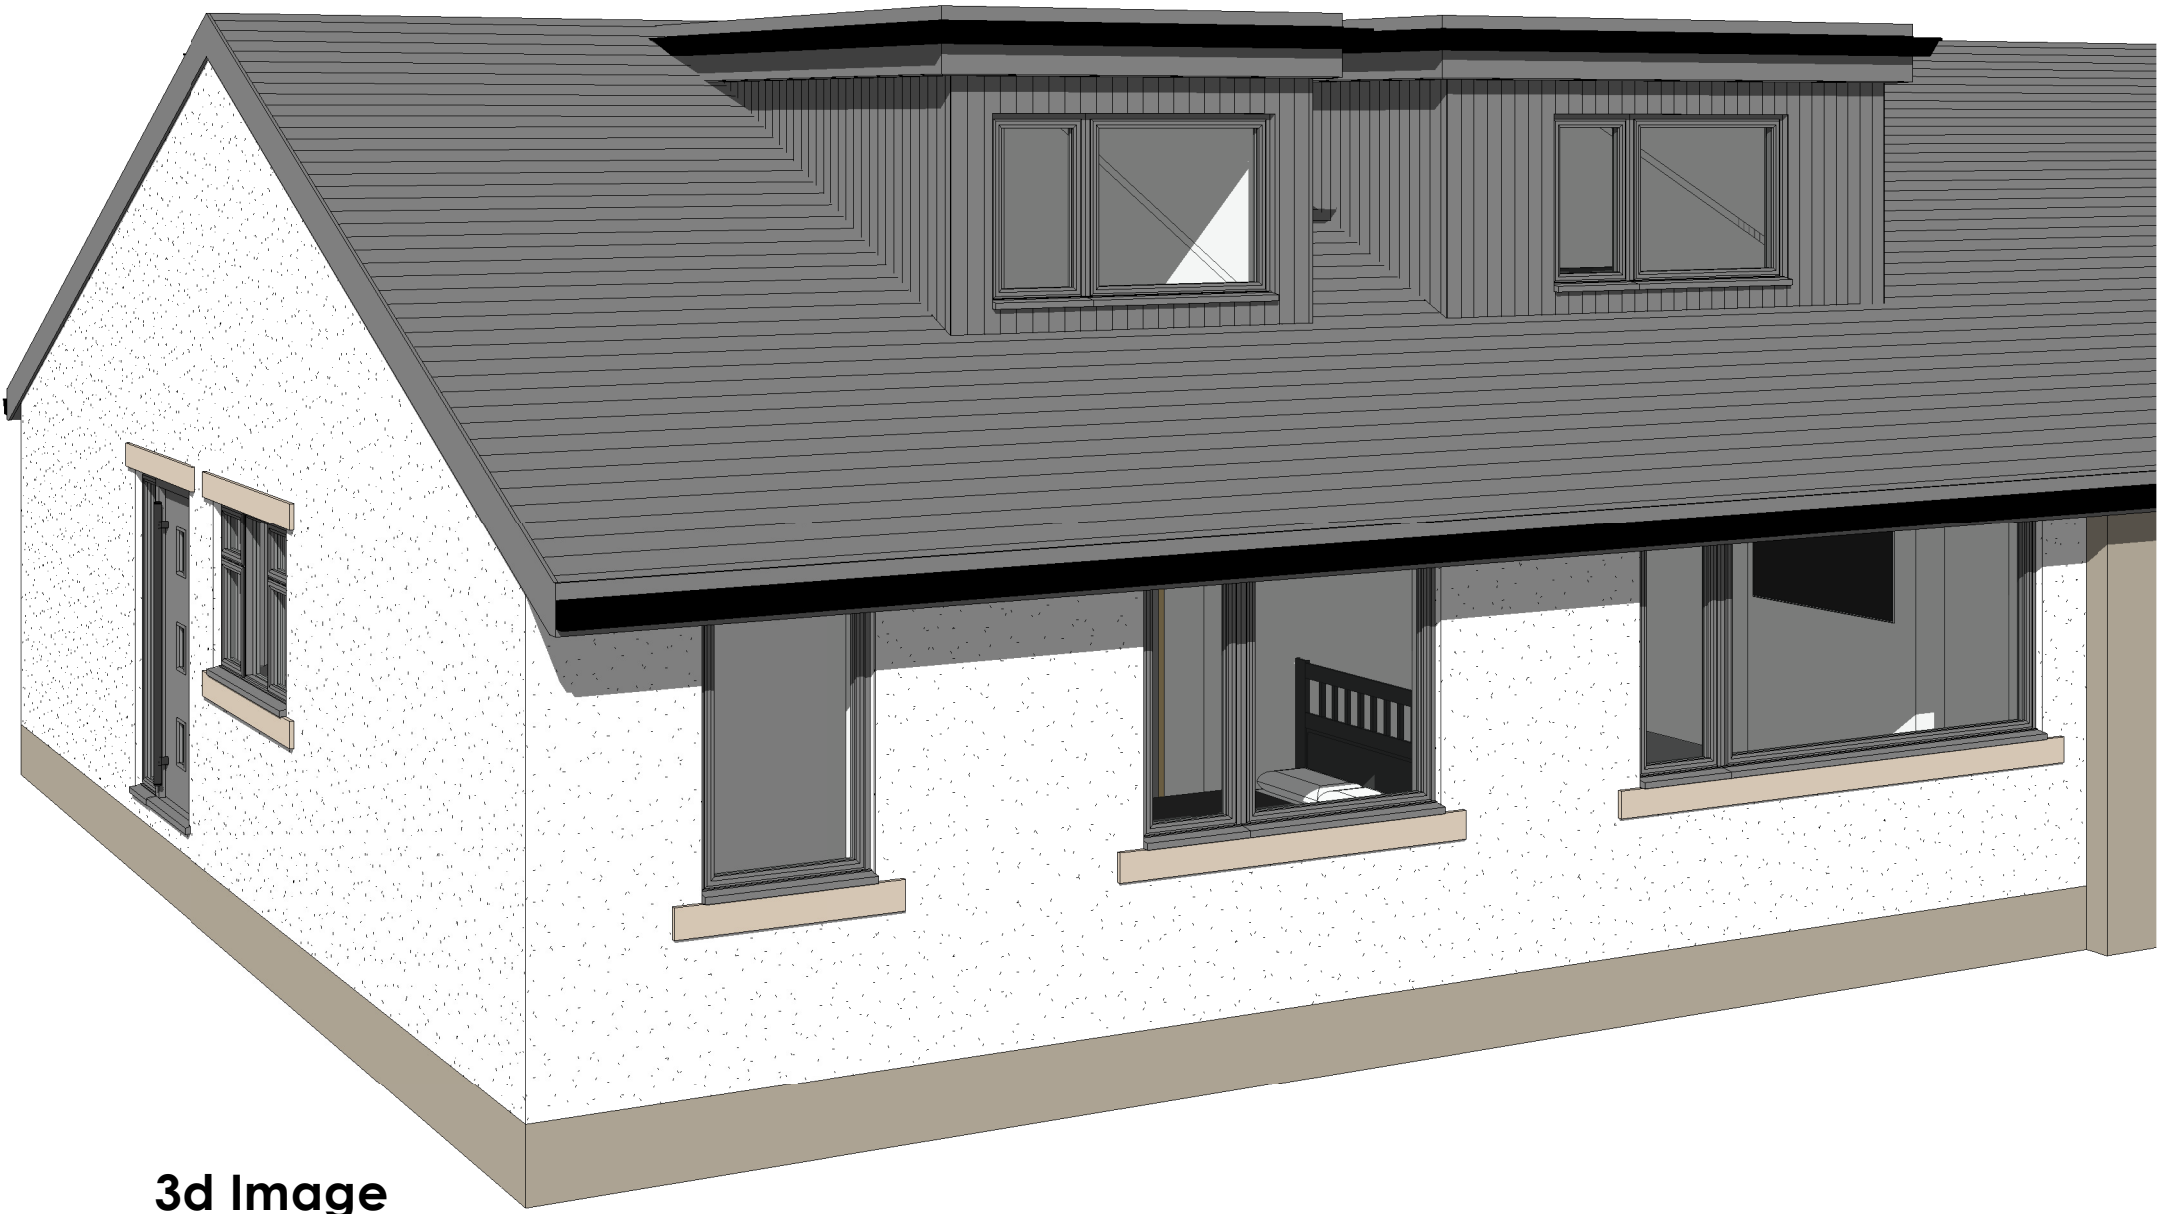


3d Image

One permanent bat roosting feature constructed of concrete, woodcrete, ecostyrocete or similar material shall be installed within the fabric of the new building, within 50cm of the S facing roofline (but not directly above any windows). The bat roosting feature shall be installed in accordance with these details and retained thereafter.

One permanent swift nesting feature constructed of concrete, woodcrete, ecostyrocete or similar material shall be installed within the fabric of the dwelling within 50cm of the N facing roofline (but not directly above any windows or doors). The swift nesting feature shall be installed in accordance with these details and shall be so, retained thereafter

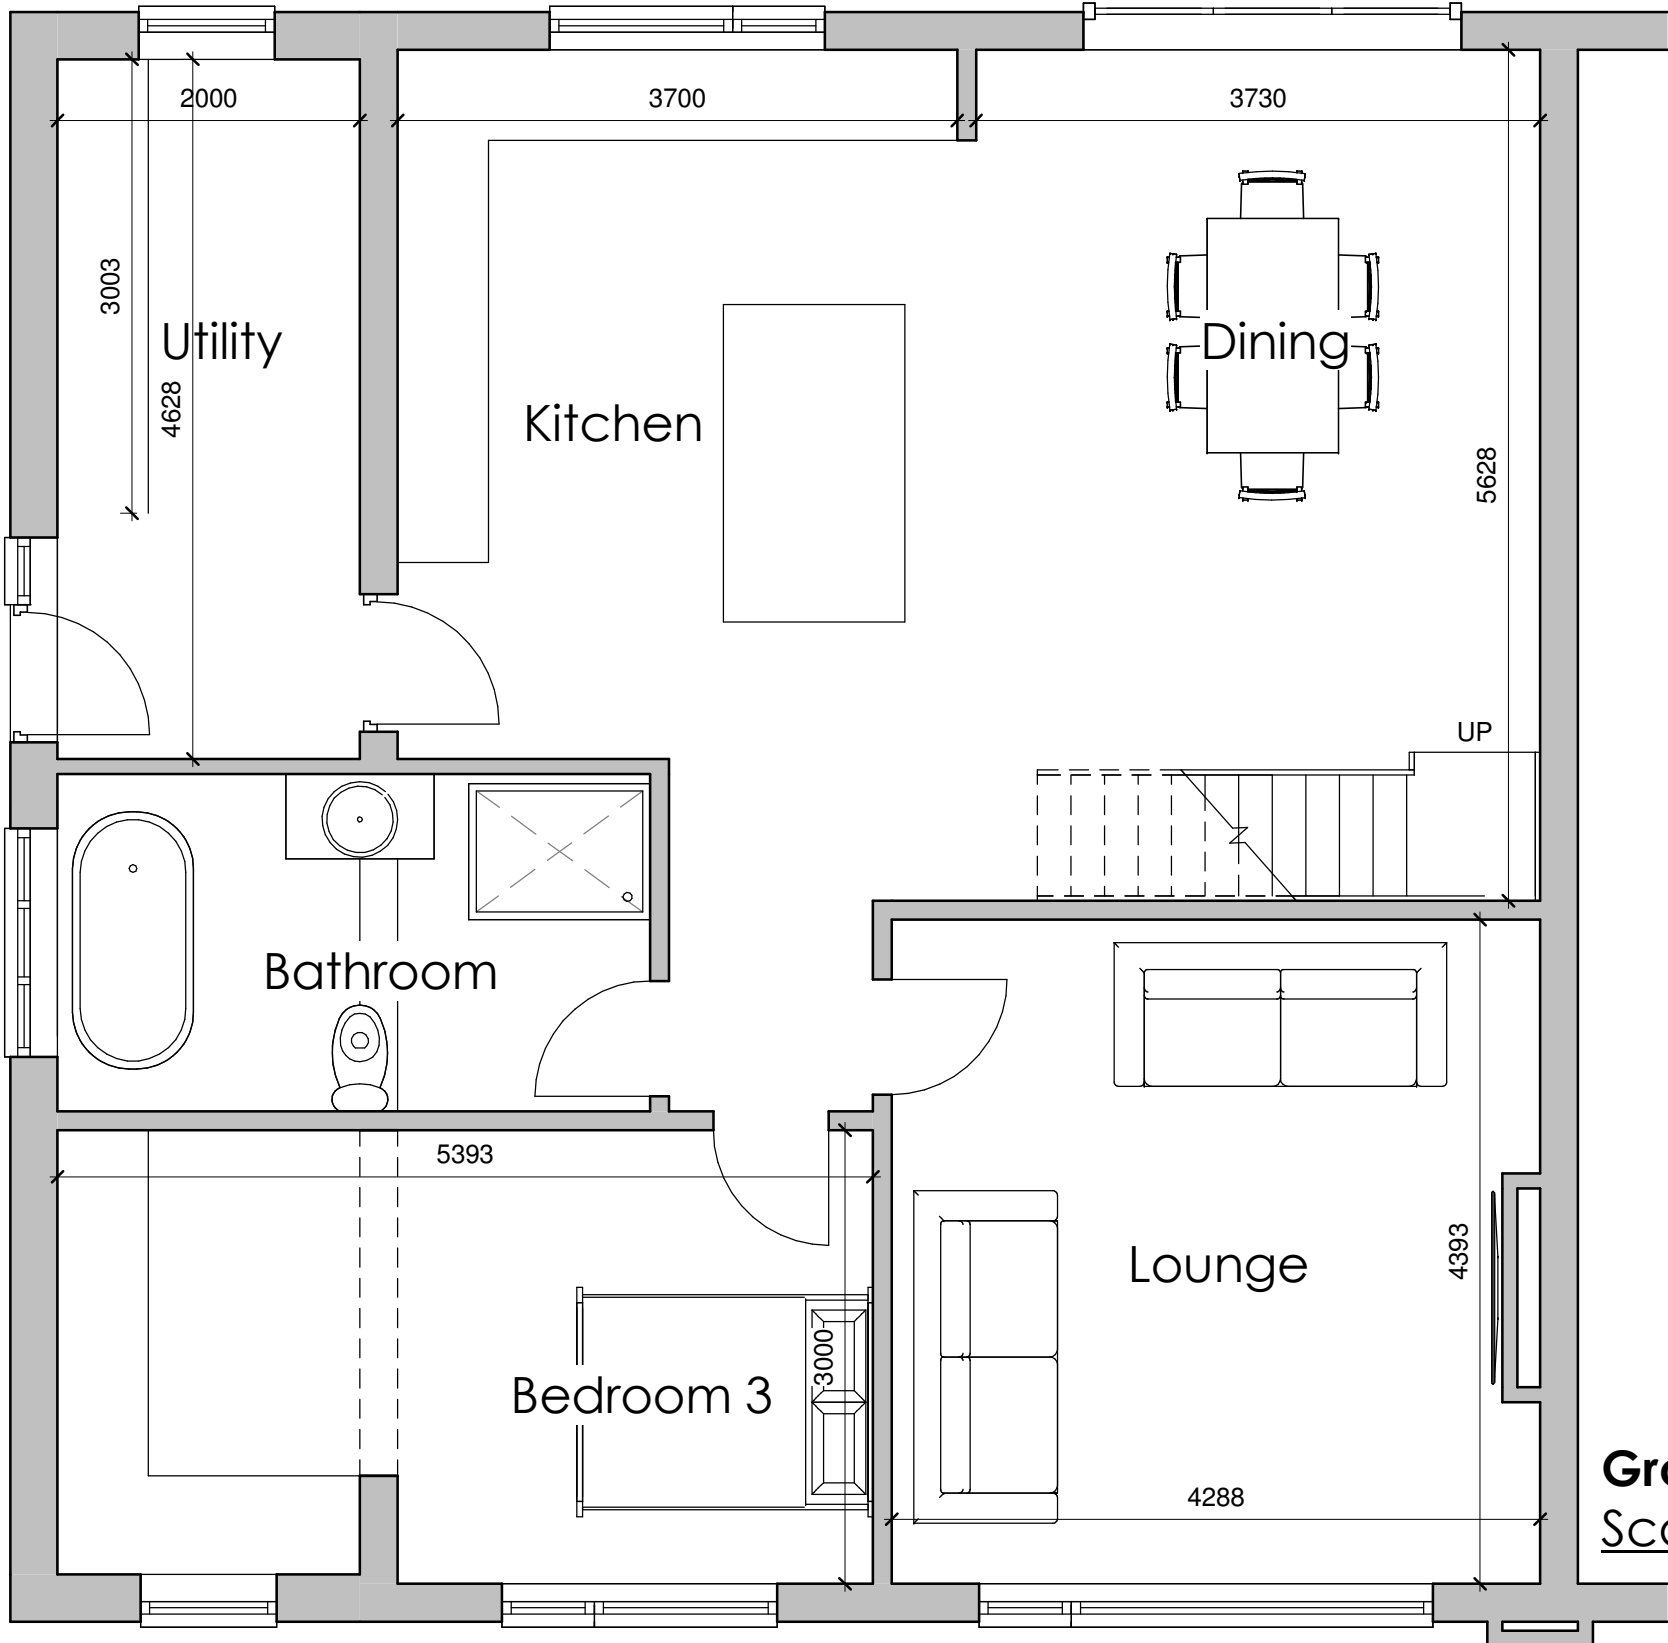

Ground Floor
Scale 1:50

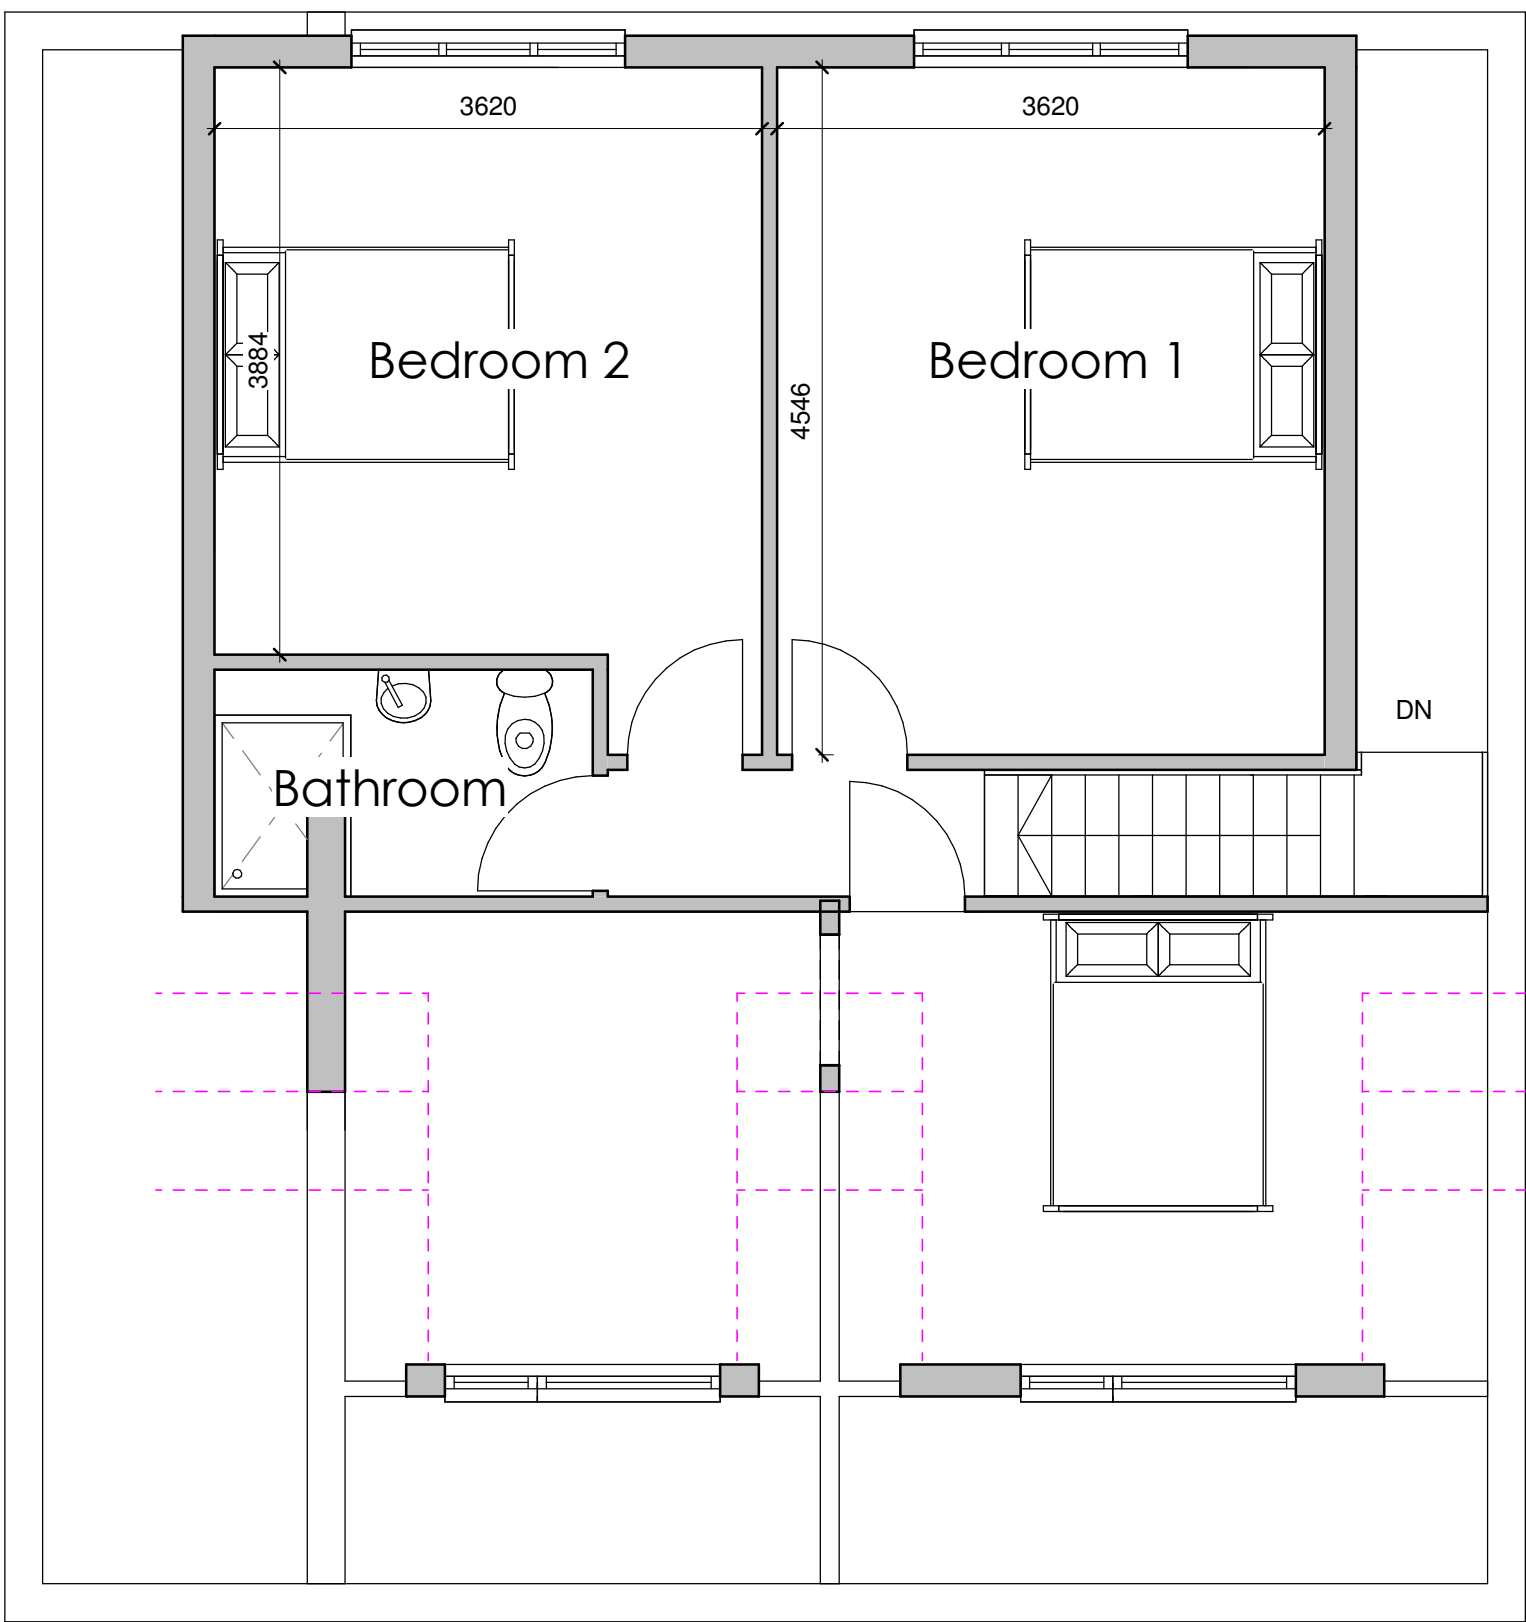

First Floor
Scale 1:50

Poppy Leonard

43 Arthur Street, Golcar,
Huddersfield HD7 4DF

Proposed Plans and Elevations

Date:	Designed:	Drawn:	Checked:
jul26	RF	RF	JW
Scale:	Drawing No:	Revision:	
As indicated	26-022-01	-	