


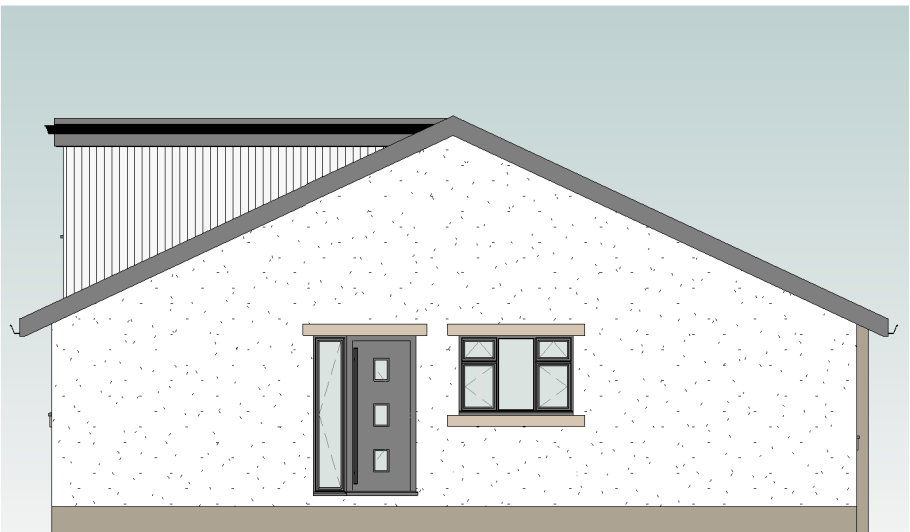


East Elevation
Scale 1:100




South Elevation
Scale 1:100




West Elevation
Scale 1:100

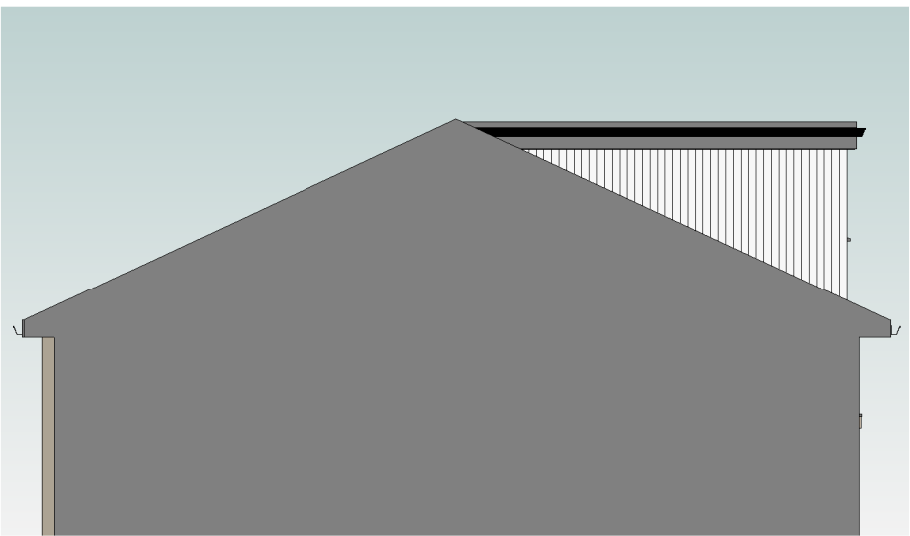


North Elevation
Scale 1:100

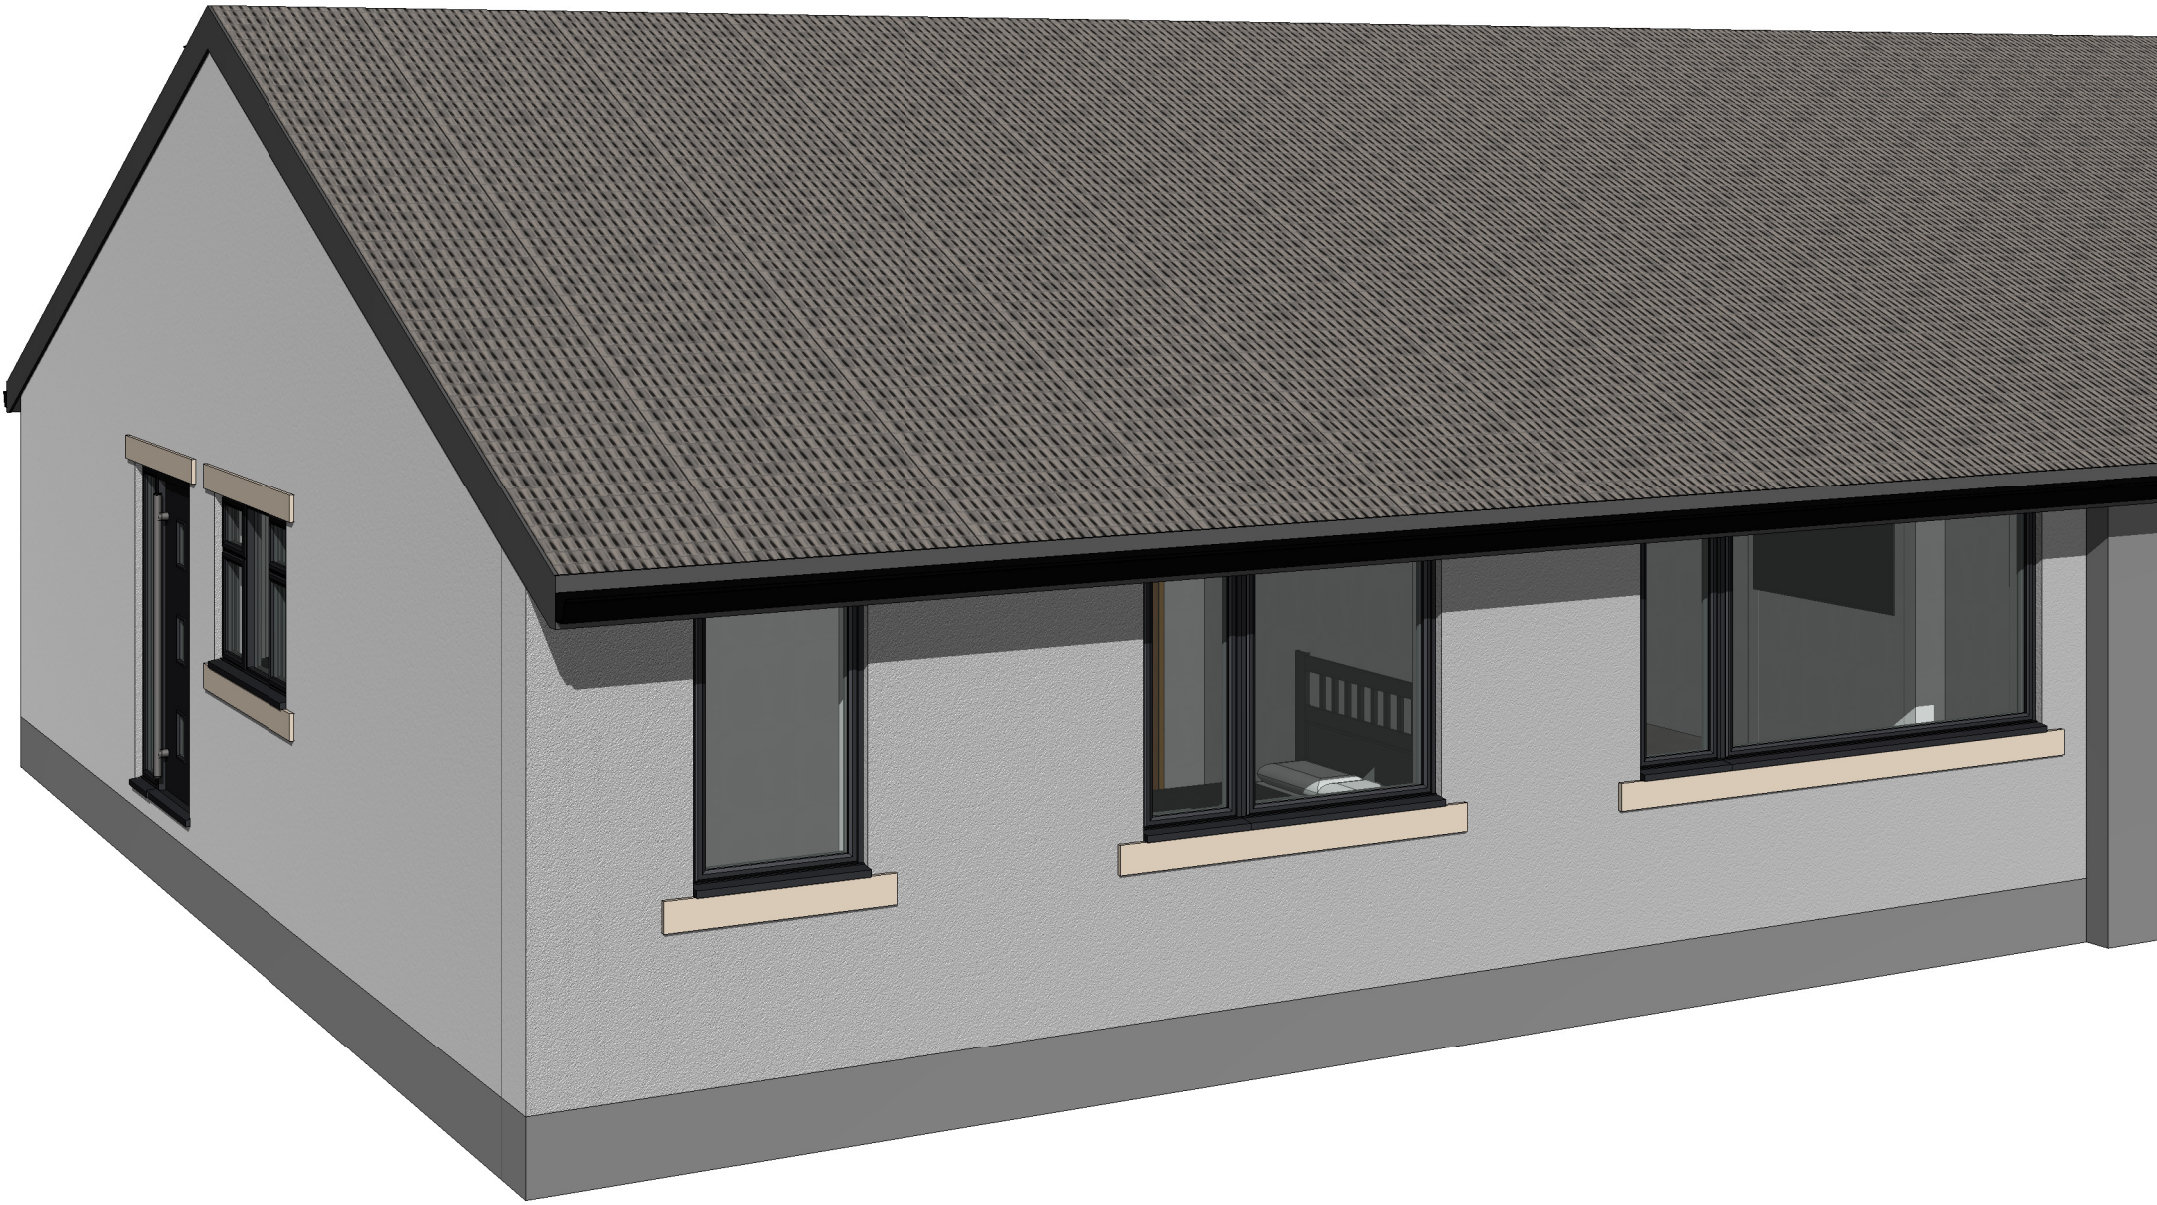

3d Image

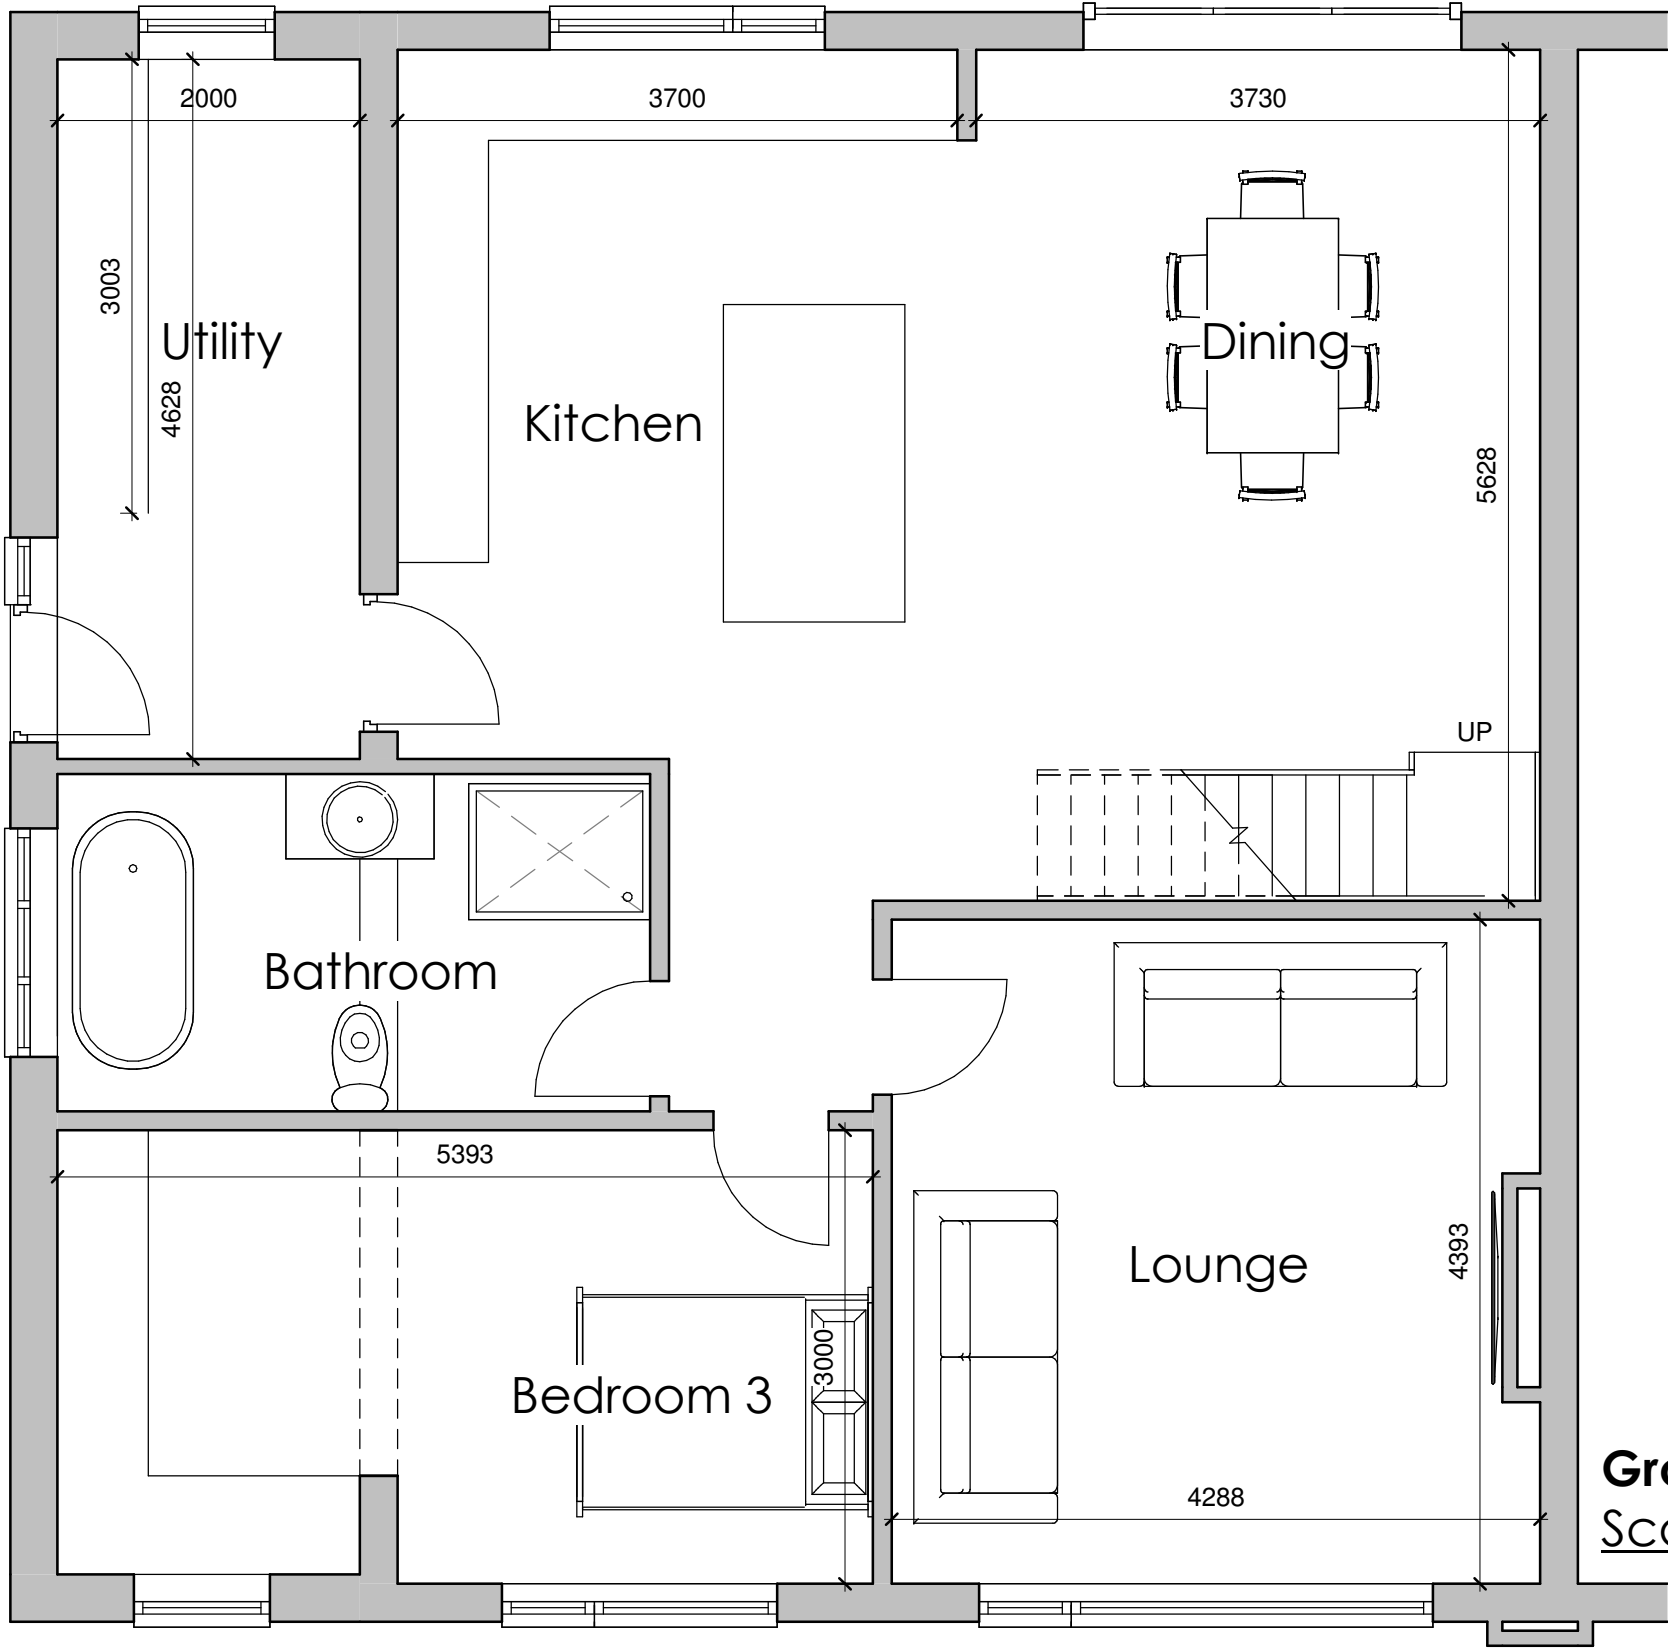

Ground Floor
Scale 1:50

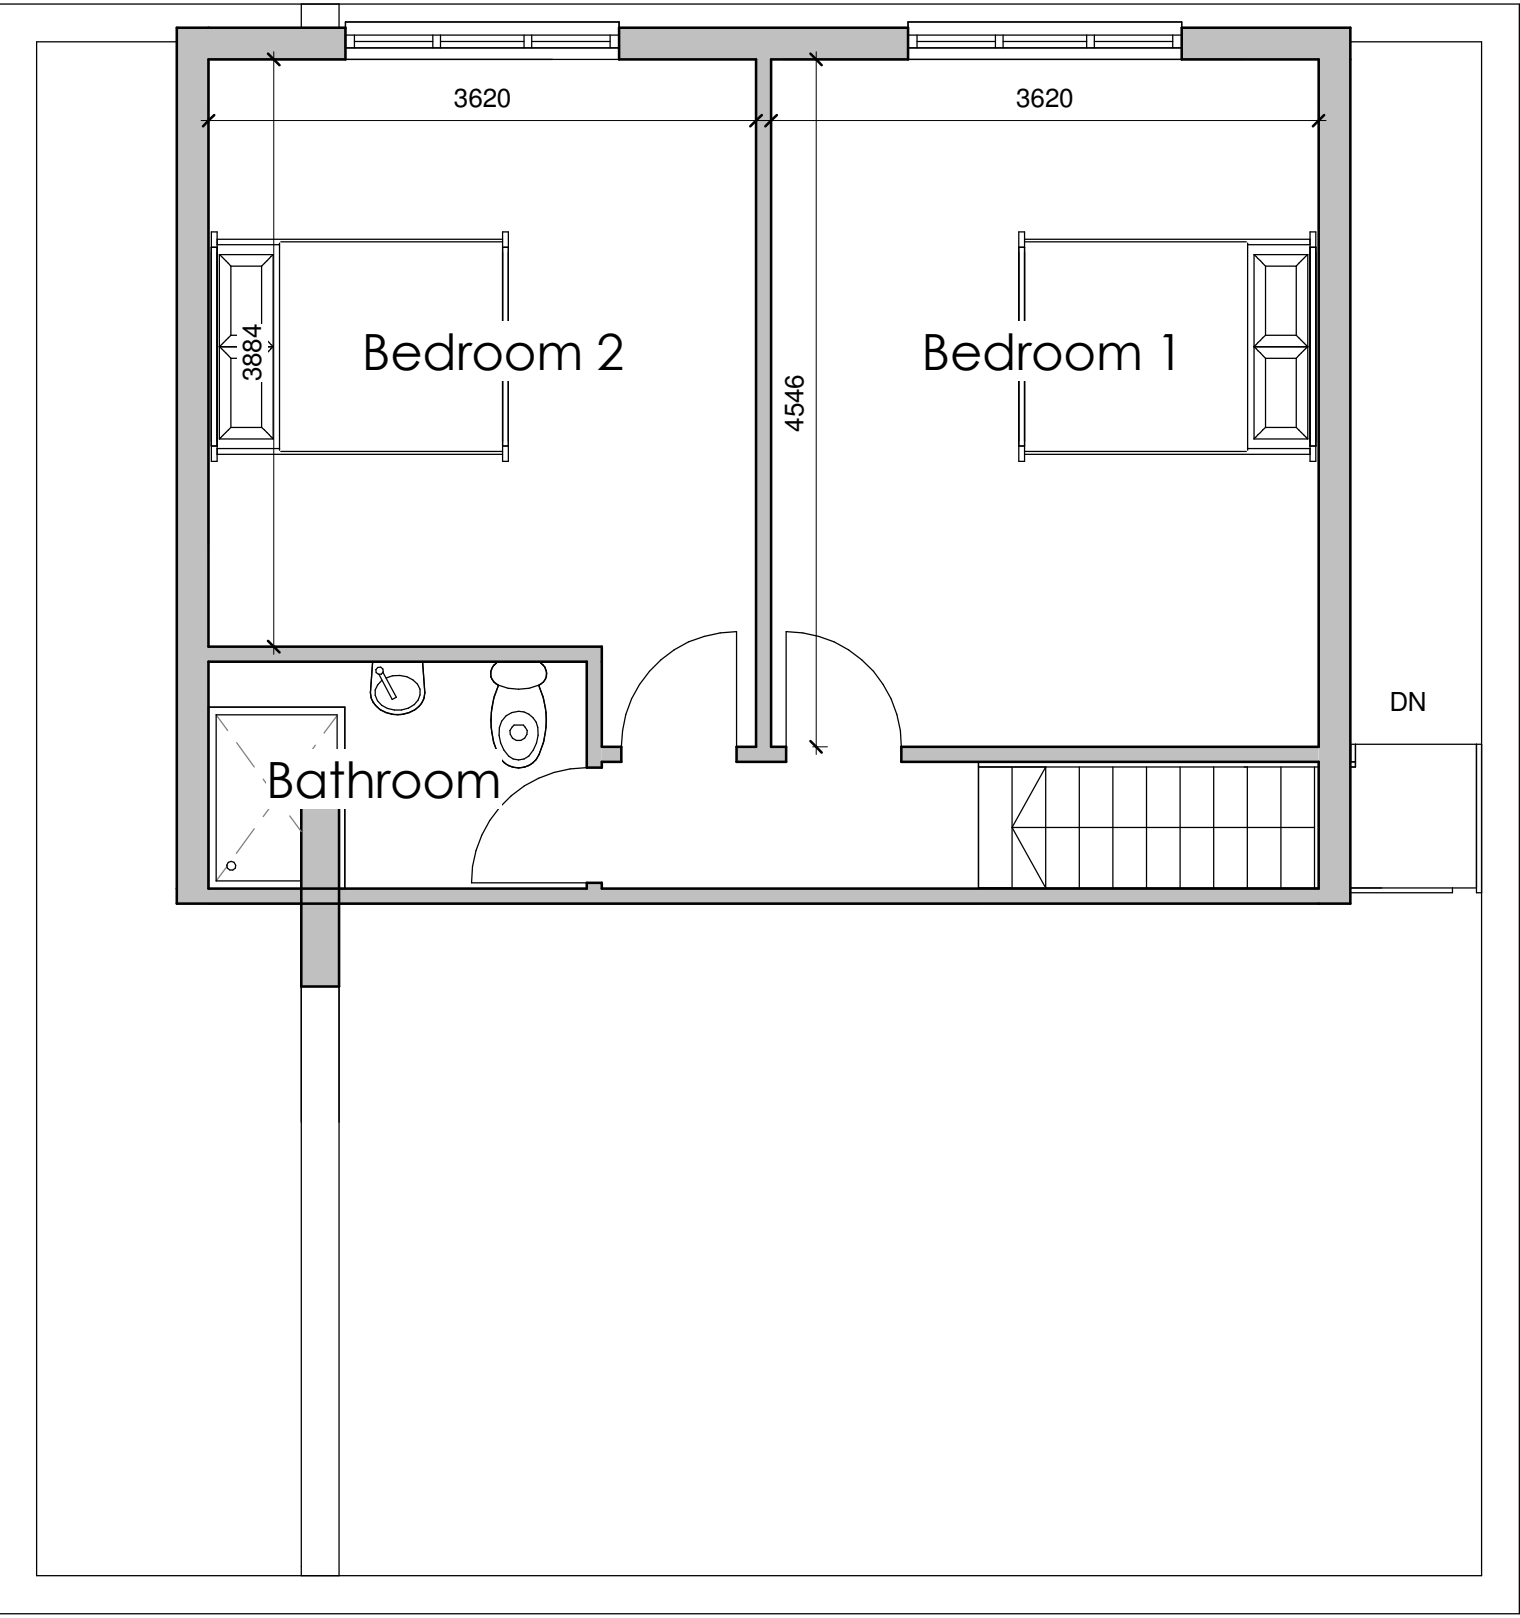

First Floor
Scale 1:50

Poppy Leonard

43 Arthur Street, Golcar,
Huddersfield HD7 4DF

Existing Plans and Elevations

Date:	Designed:	Drawn:	Checked:
jul26	RF	RF	JW
Scale:	Drawing No:	Revision:	
As indicated	26-022-02	-	