




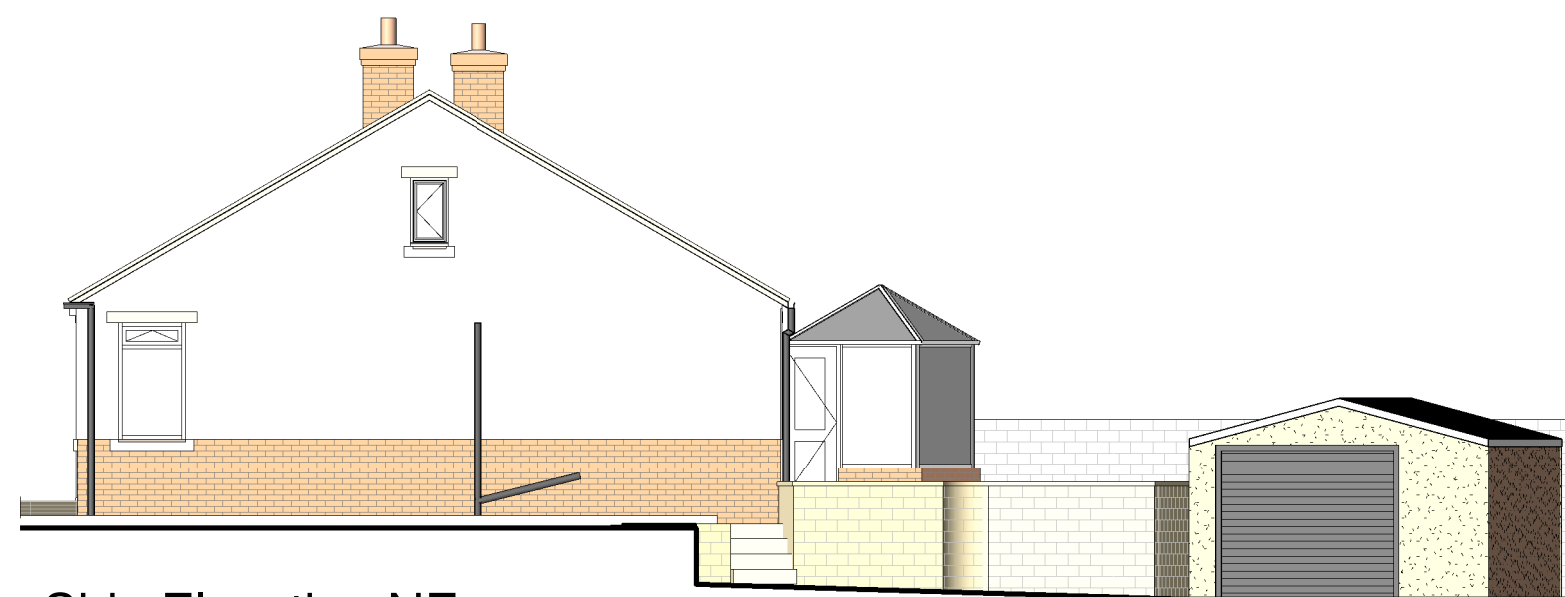


Side Elevation NE
1 : 100

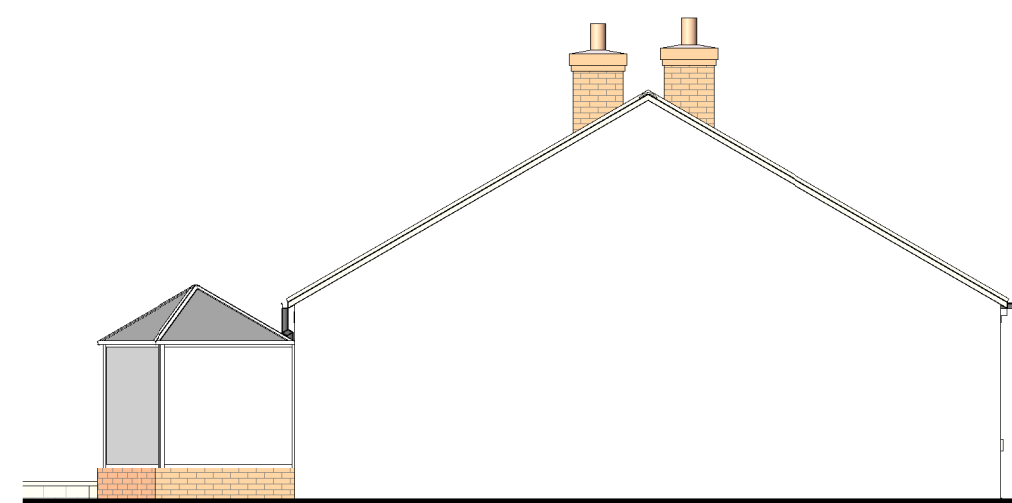


Side Elevation NW
1 : 100

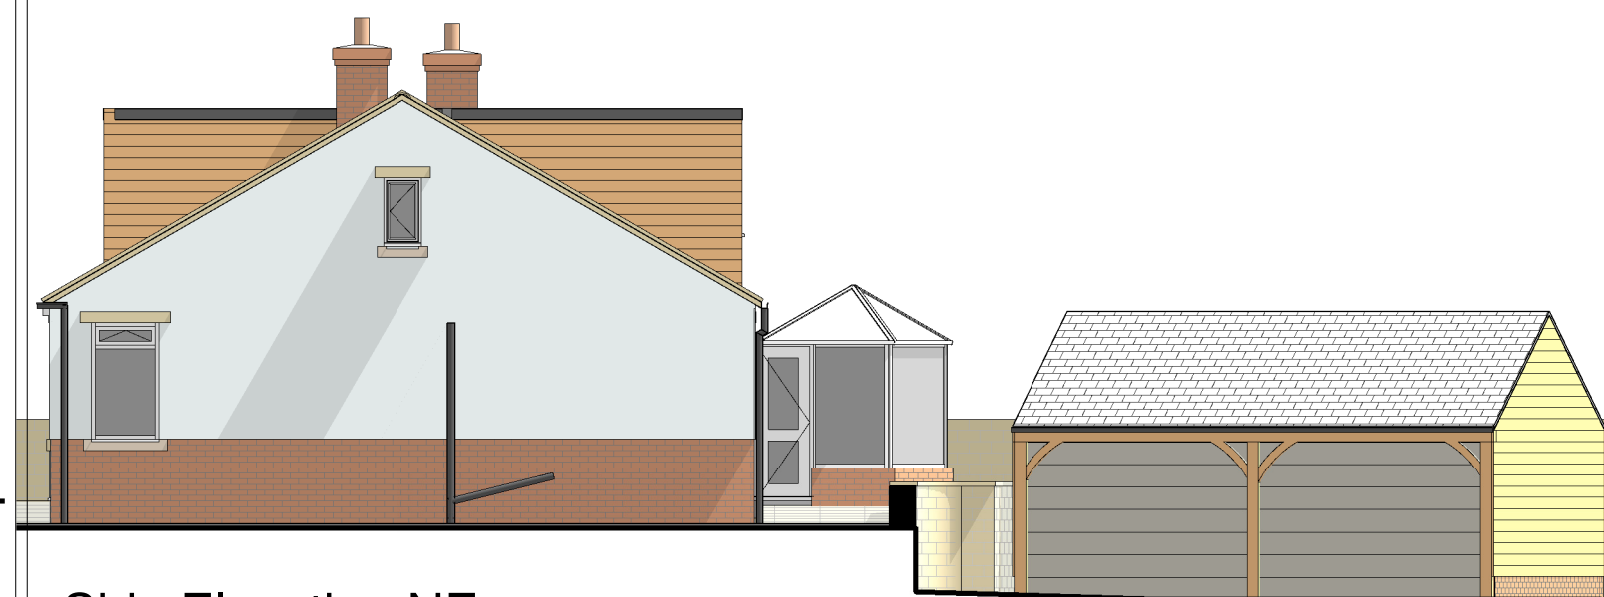

Side Elevation NE
1 : 100

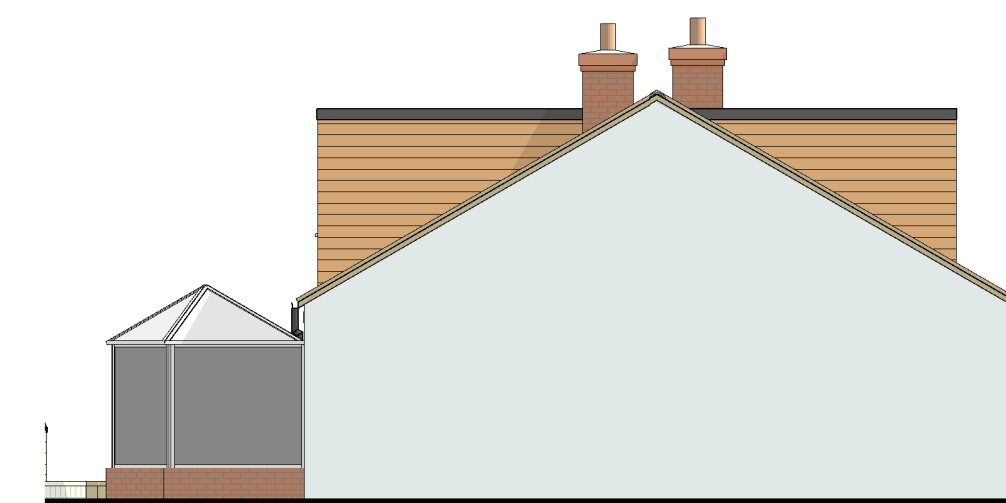


Side Elevation NW
1 : 100

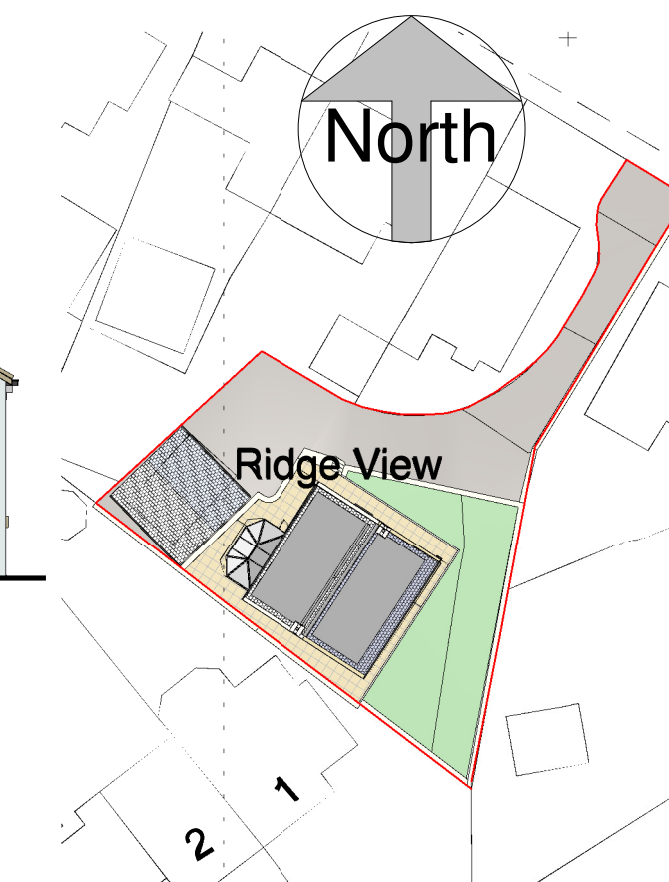


Block Plan
1 : 500



Rear Elevation NW
1 : 100

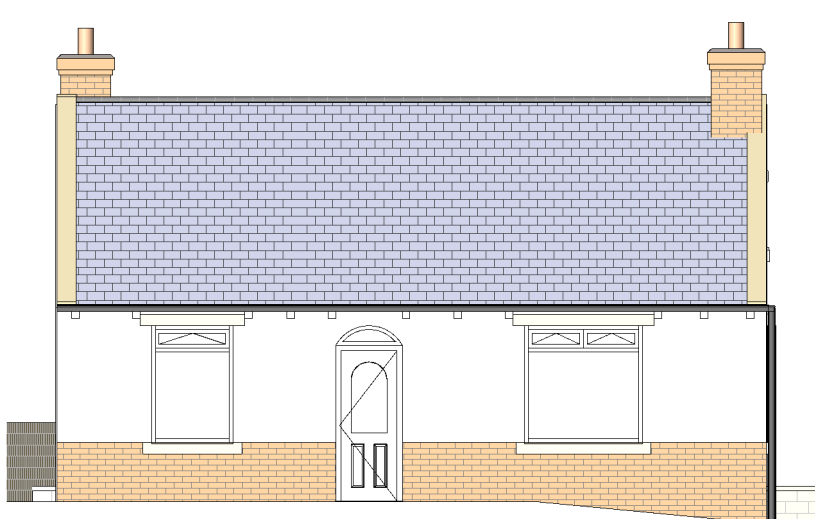

Front Elevation SE
1 : 100

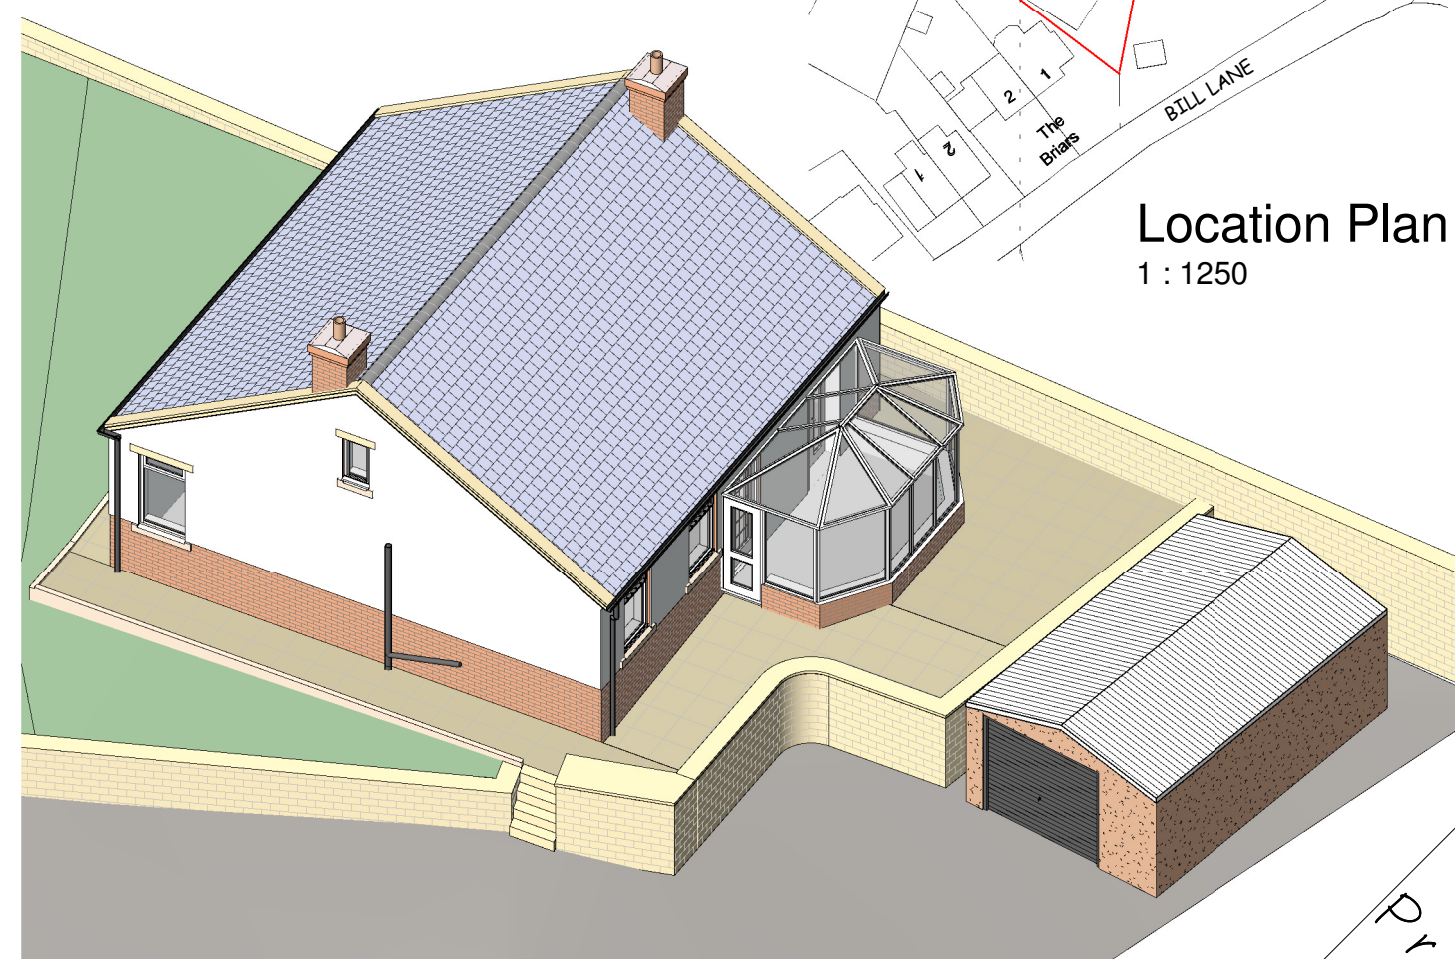



Location Plan
1 : 1250




Rear Elevation NW
1 : 100




Front Elevation SE
1 : 100

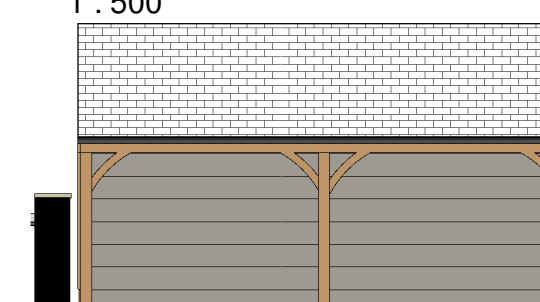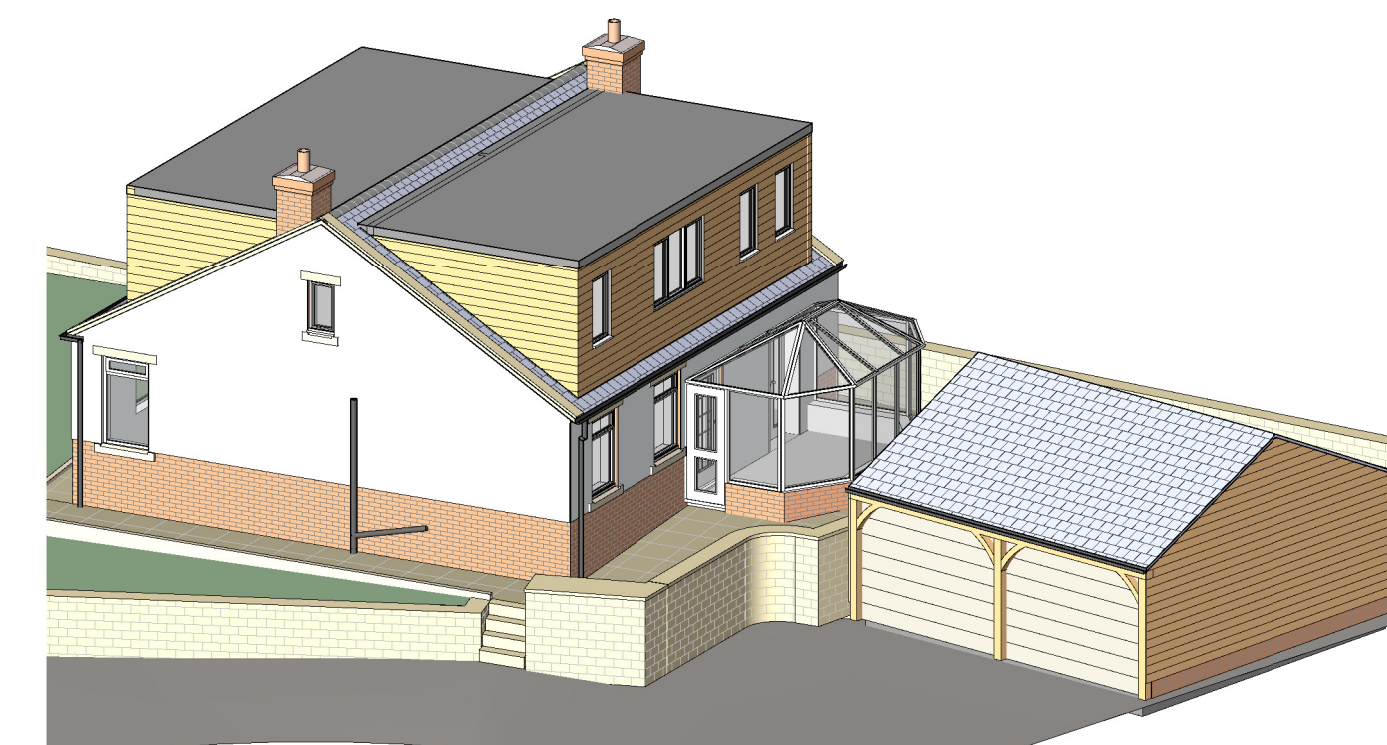


Garage Front Elevation
1 : 100

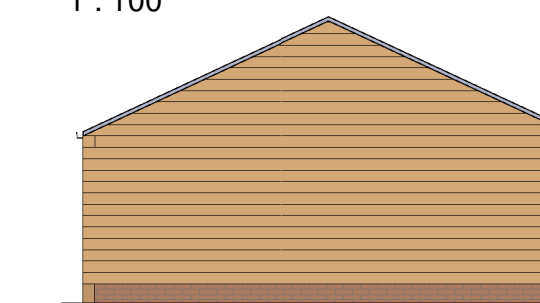


Side Elevation
1 : 100

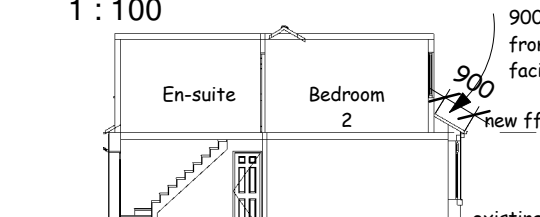


Section Through New Dormer
1 : 200

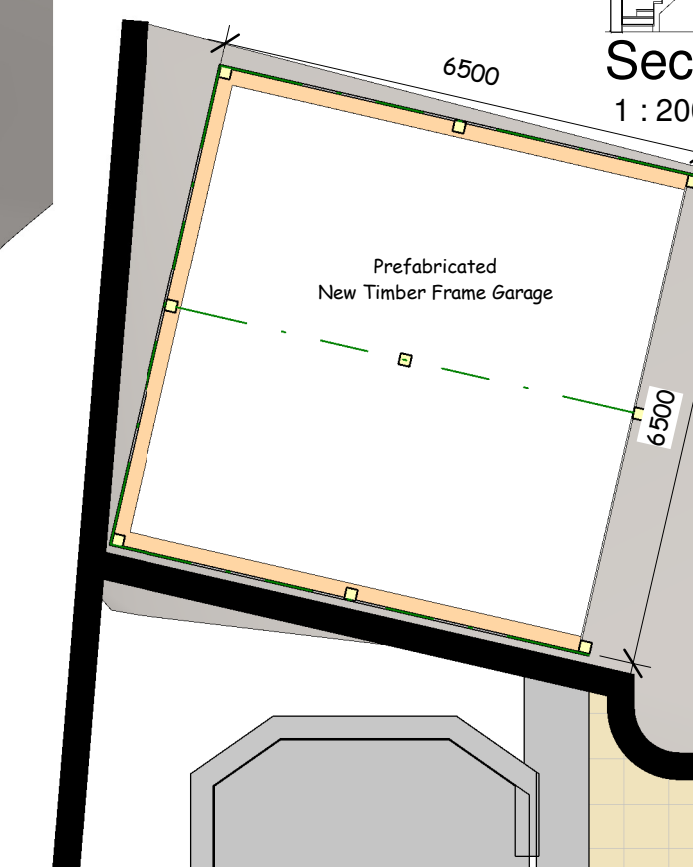


Garage Level
1 : 100

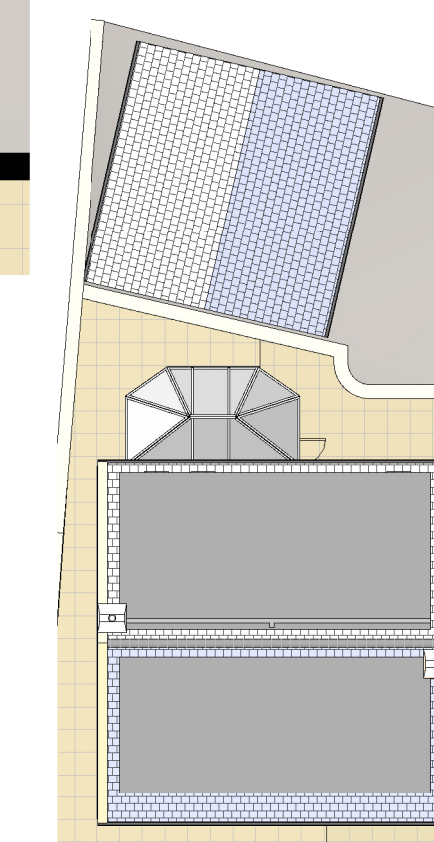

Roof Plan
1 : 200

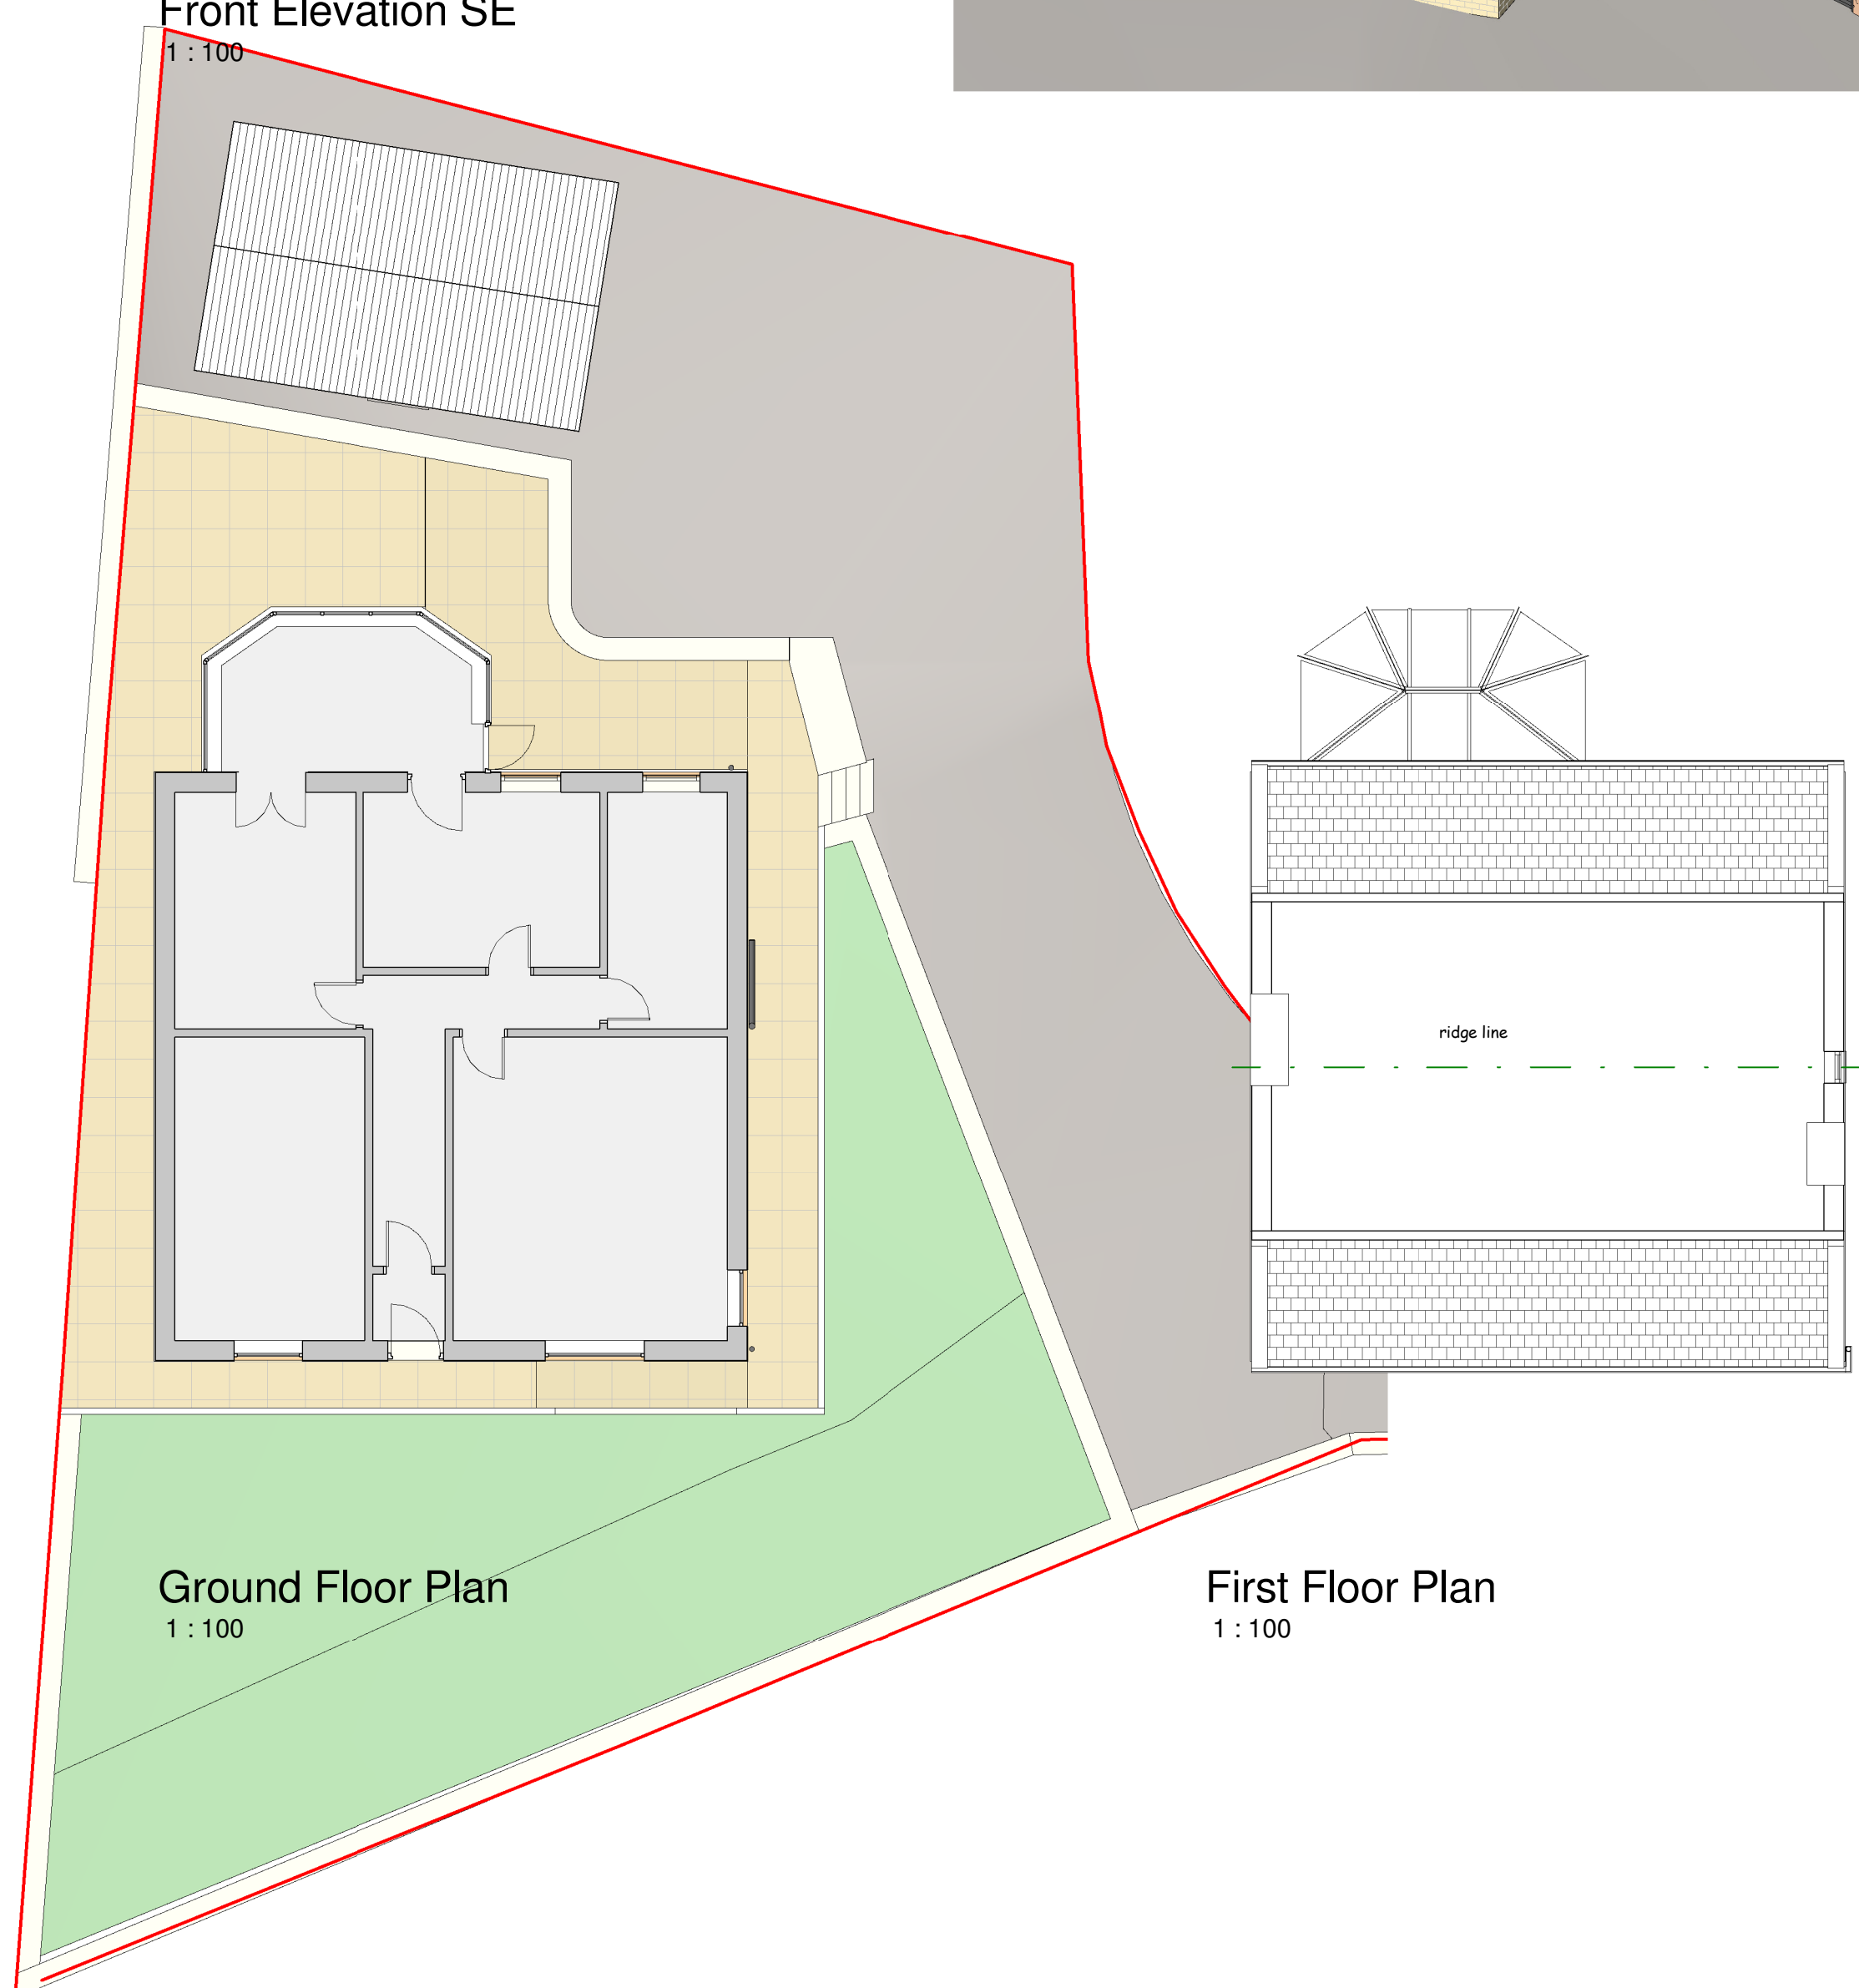


Ground Floor Plan
1 : 100

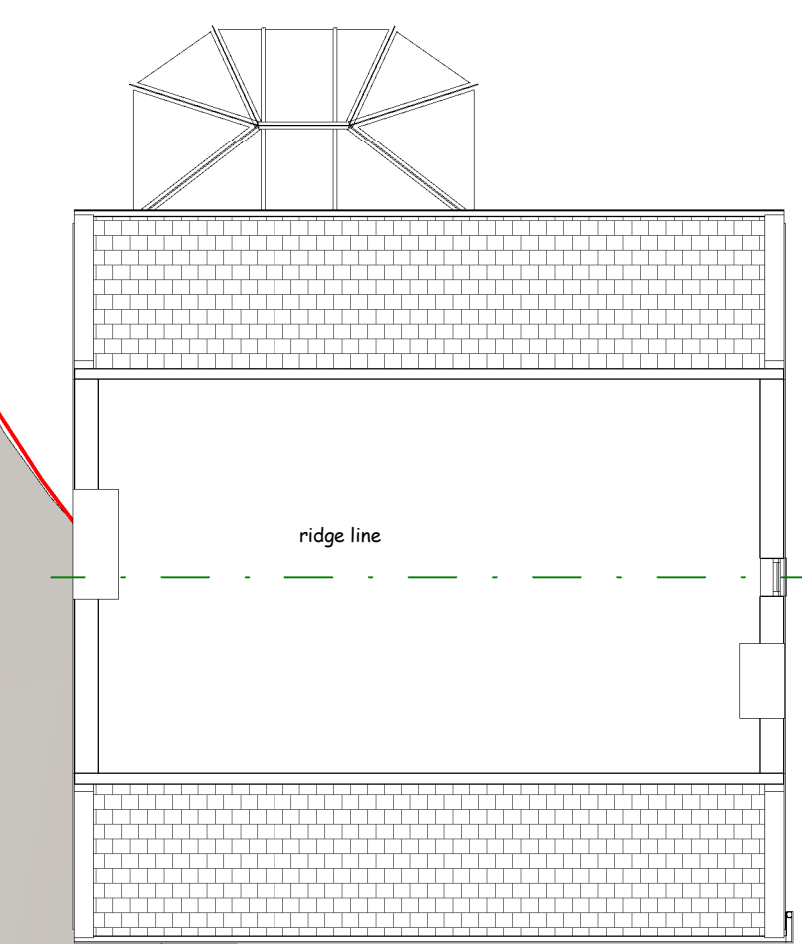


First Floor Plan
1 : 100



Ground Floor Plan
1 : 100

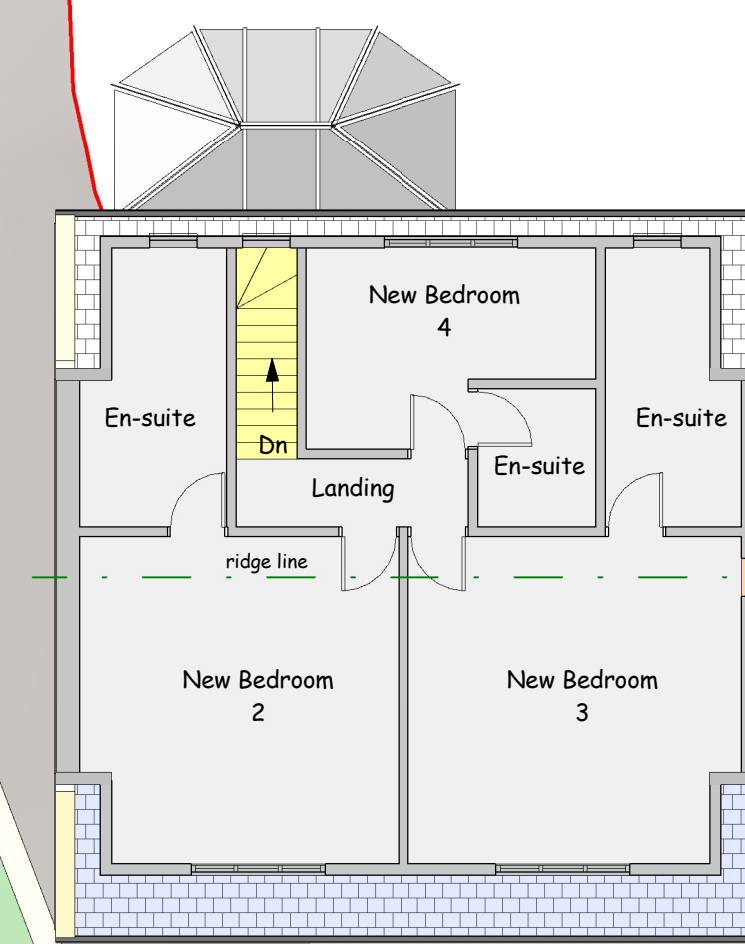

First Floor Plan
1 : 100

 

scale 1 : 100 @ sheet size A1

PROJECT Proposed New Dormers and Replacement Garage at Ridge View, New Mill Road, Holmfirth HD9 7SQ

CLIENT Mr Robert Finn

DWG TITLE Plans, Elevations and Views as Existing and Proposed

DWG NO. 2510 - 01
Rev A

SCALE 1 : 100
1 : 500
1 : 1250

DATE 26/06/2026

DB ARCHITECTS

31 Moor View, Meltham, Holmfirth, HD9 5RT
t:01484 850579 e:david.dbarchitects@virginmedia.com

