


Existing Layout

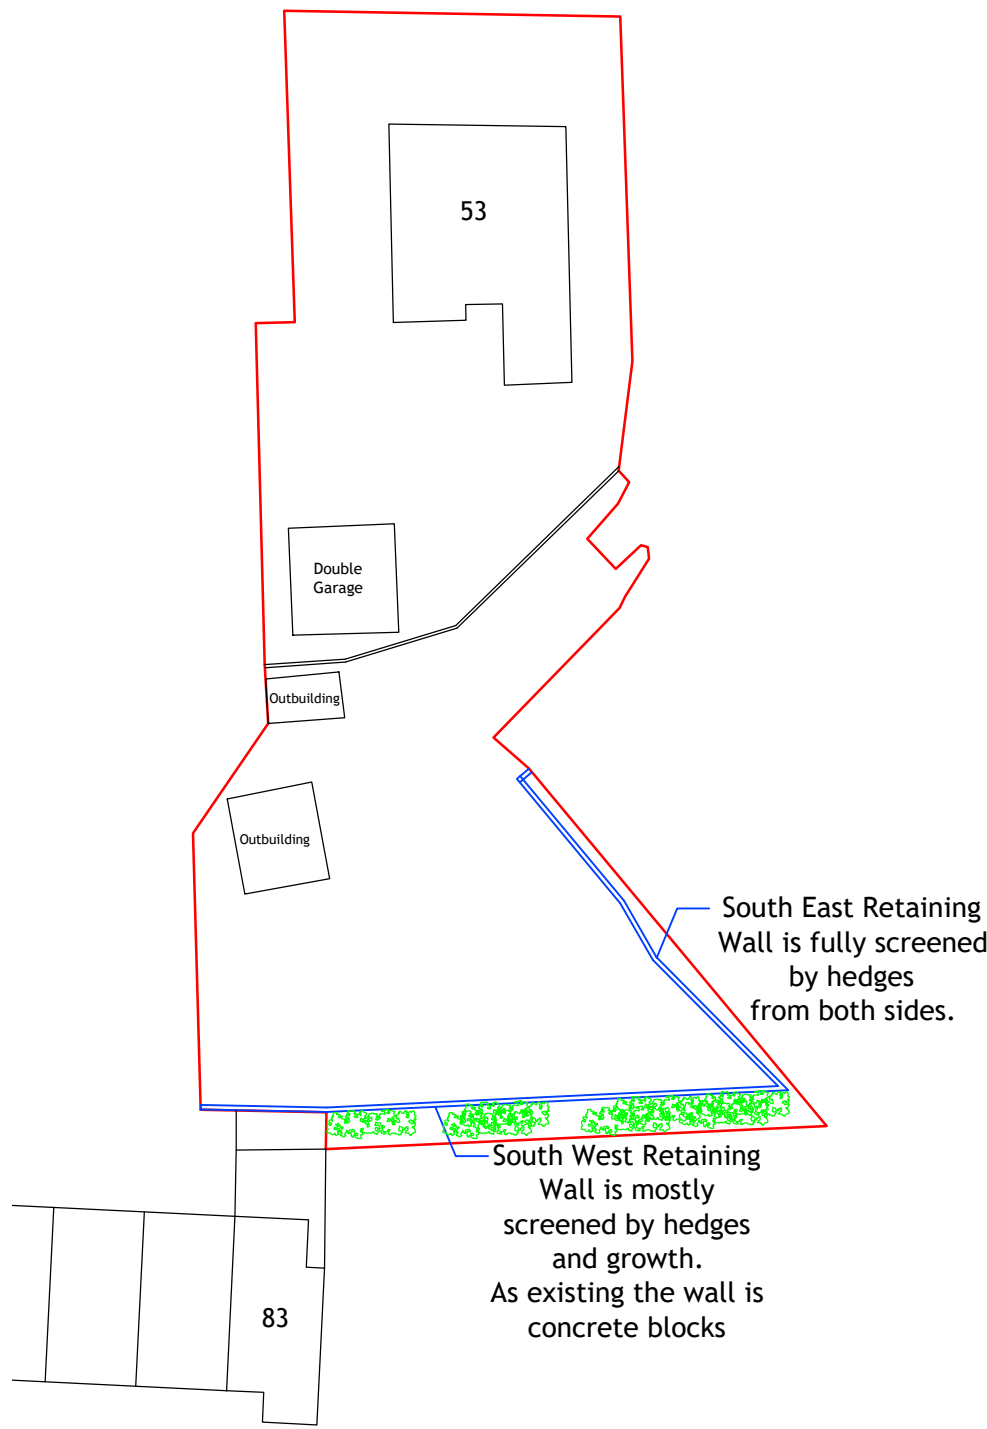


Site Layout with Retaining Wall 1.500

Proposed Layout




Site Layout with Retaining Wall 1.500

Existing Elevations

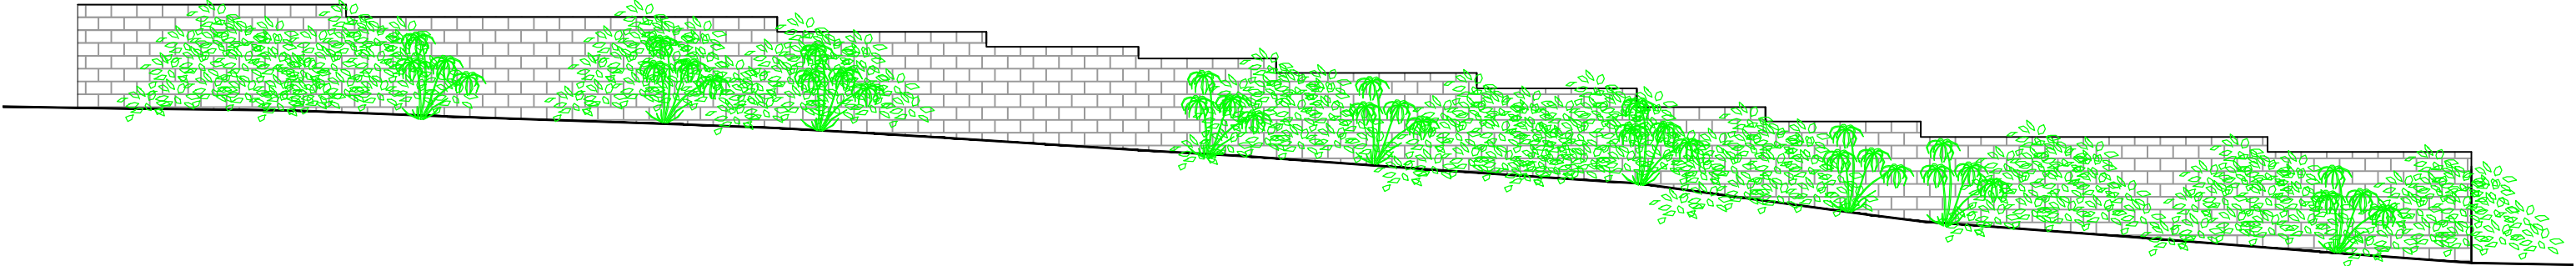


South West Elevation 1.100

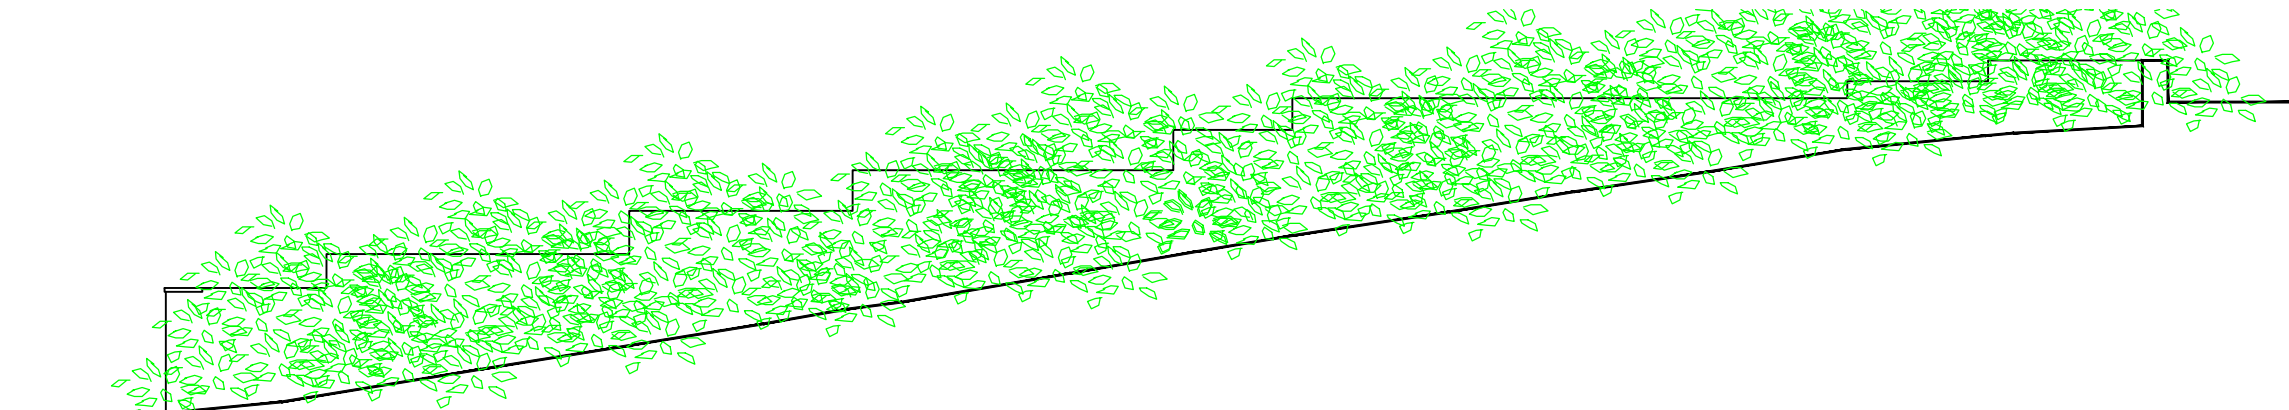


South East Elevation 1.100


Proposed Elevations

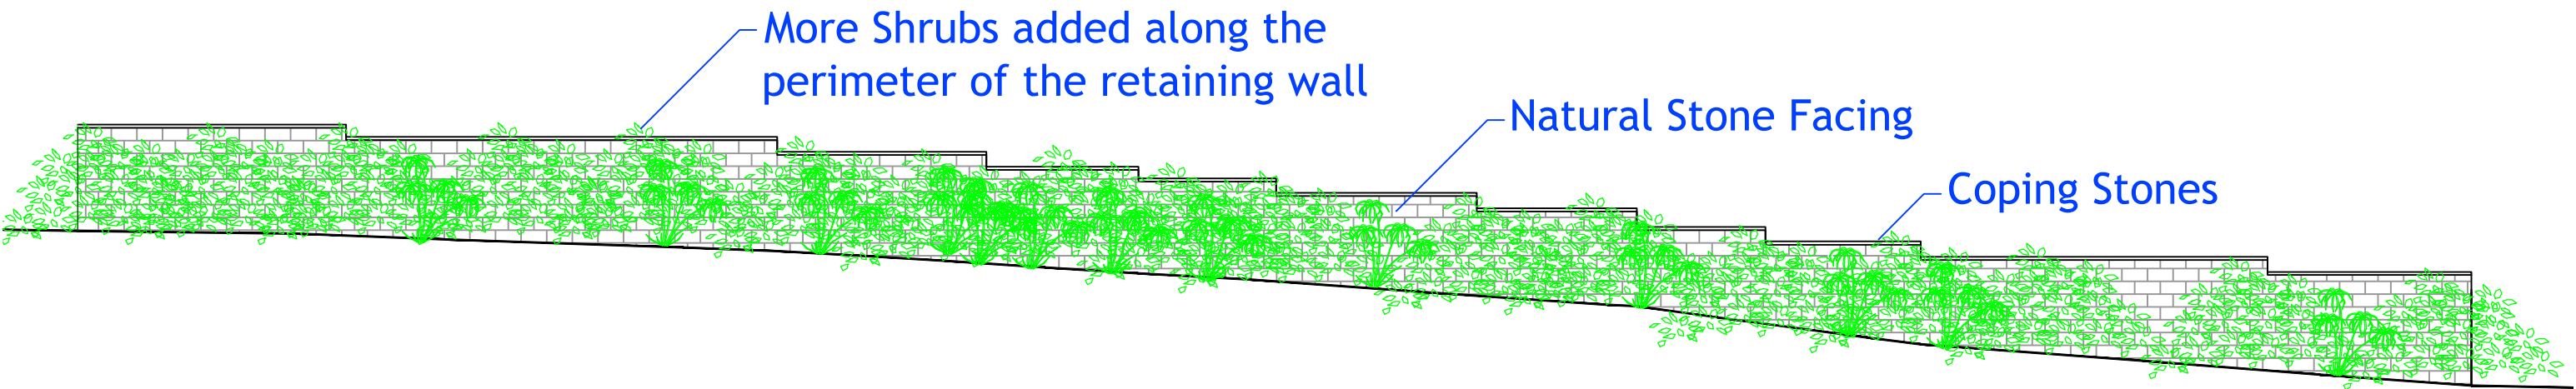


South West Elevation 1.100

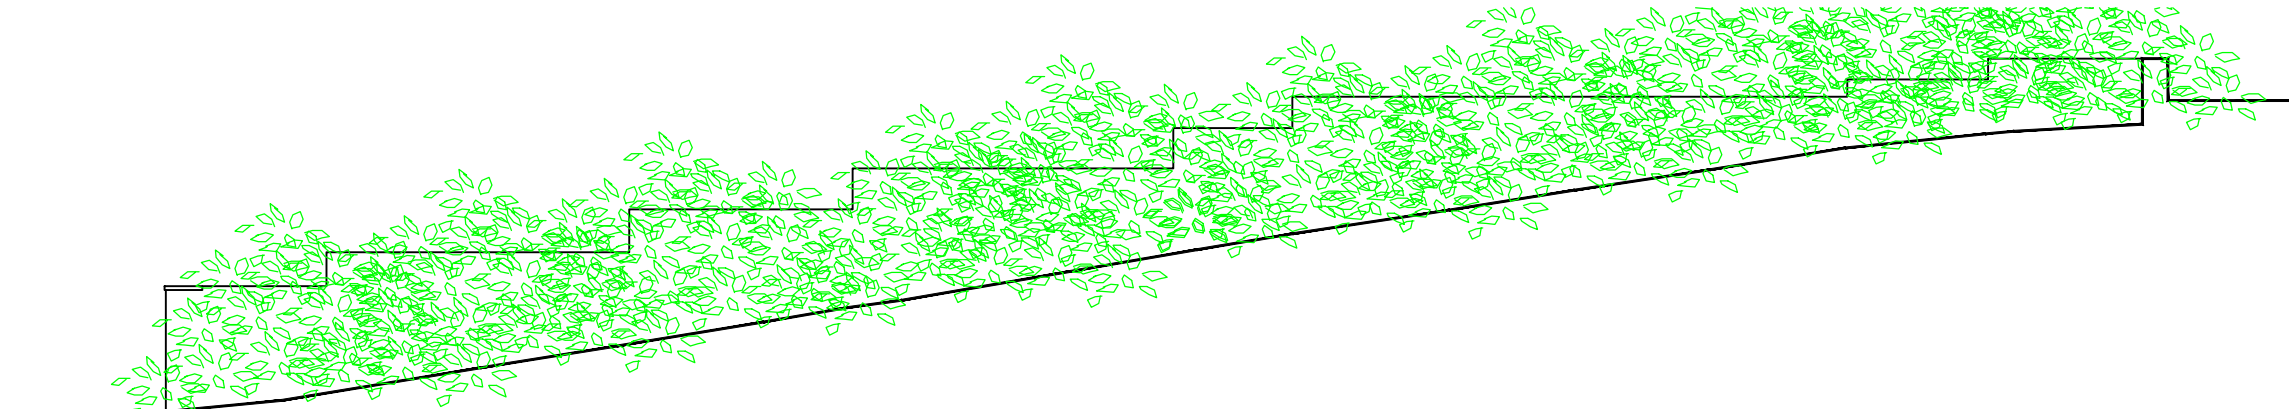

South East Elevation 1.100

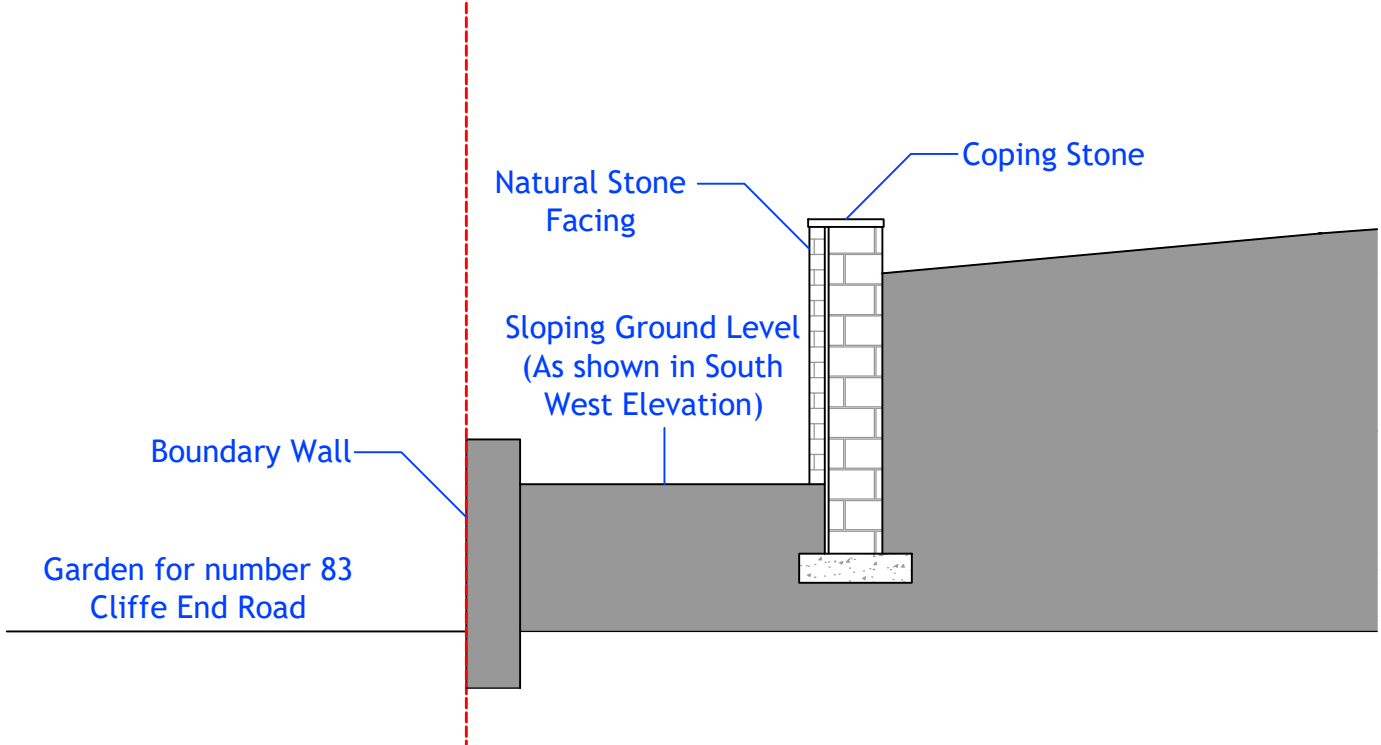


Section 1.50

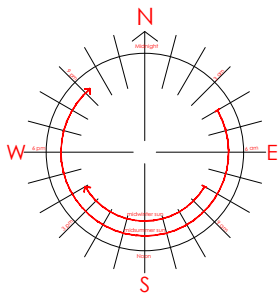


Written dimensions on these drawings shall take precedence over scaled dimensions. Contractors shall verify and be responsible for all dimensions and conditions on the project and UHD Architectural Services must be notified of any variations from the dimensions and conditions shown by these drawings prior to commencement of any work. All contractors are deemed to have made themselves aware of site conditions prior to entering into any contract.


A1	1:50	1m	2	3	4	5
A3	1:100					

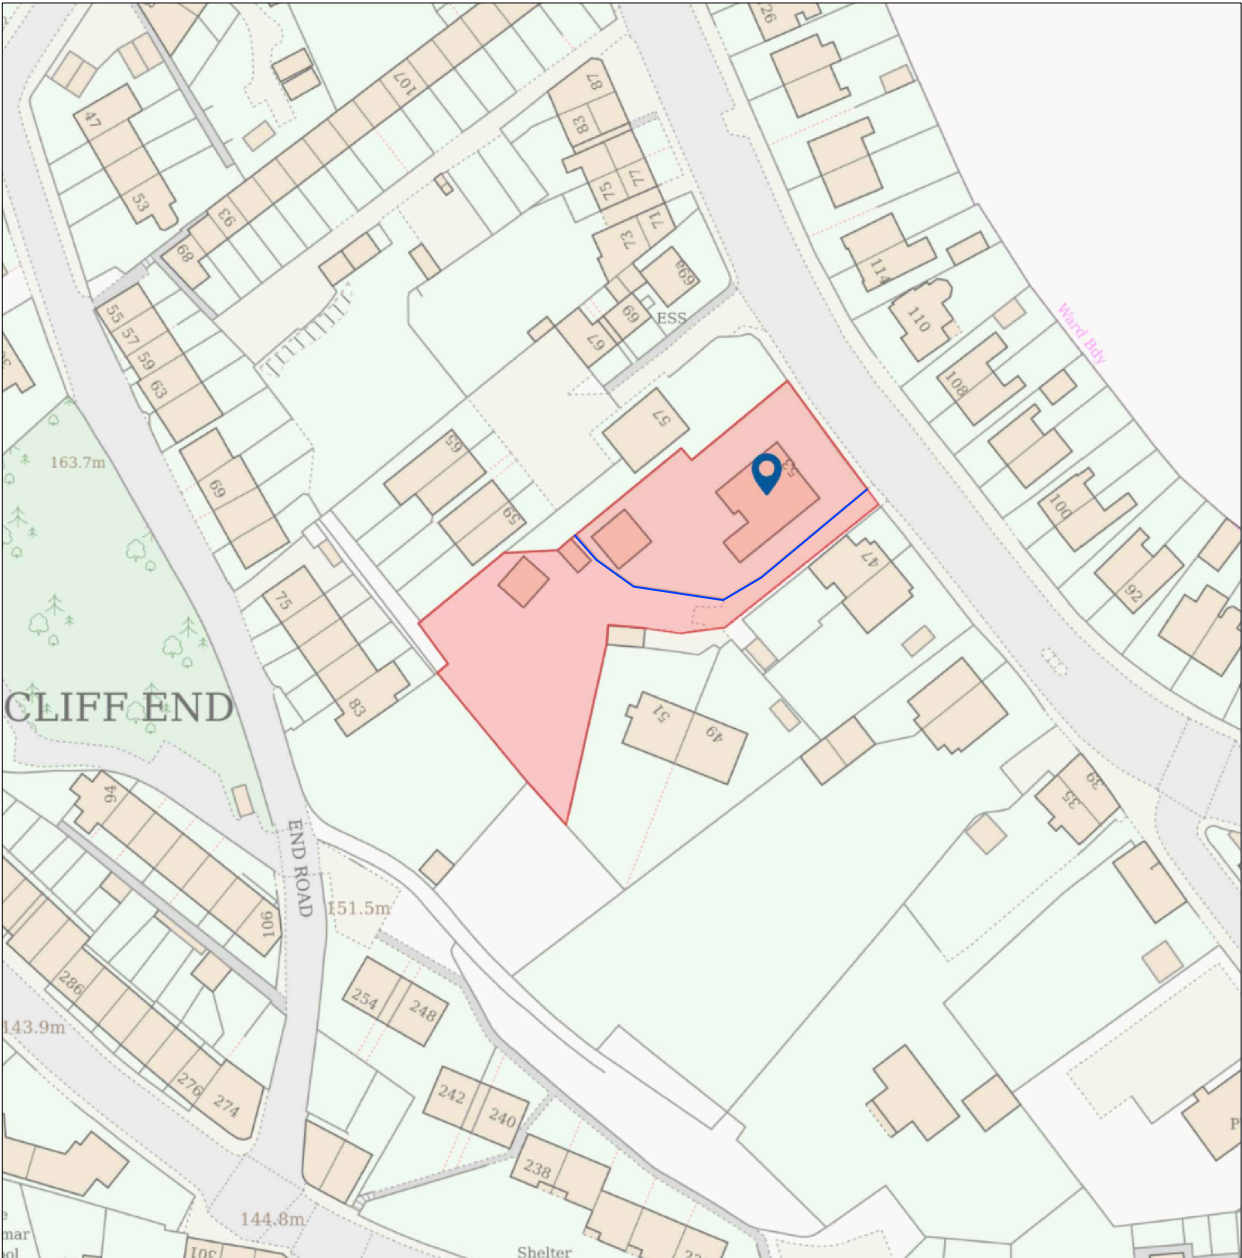

Location Plan 1.1250

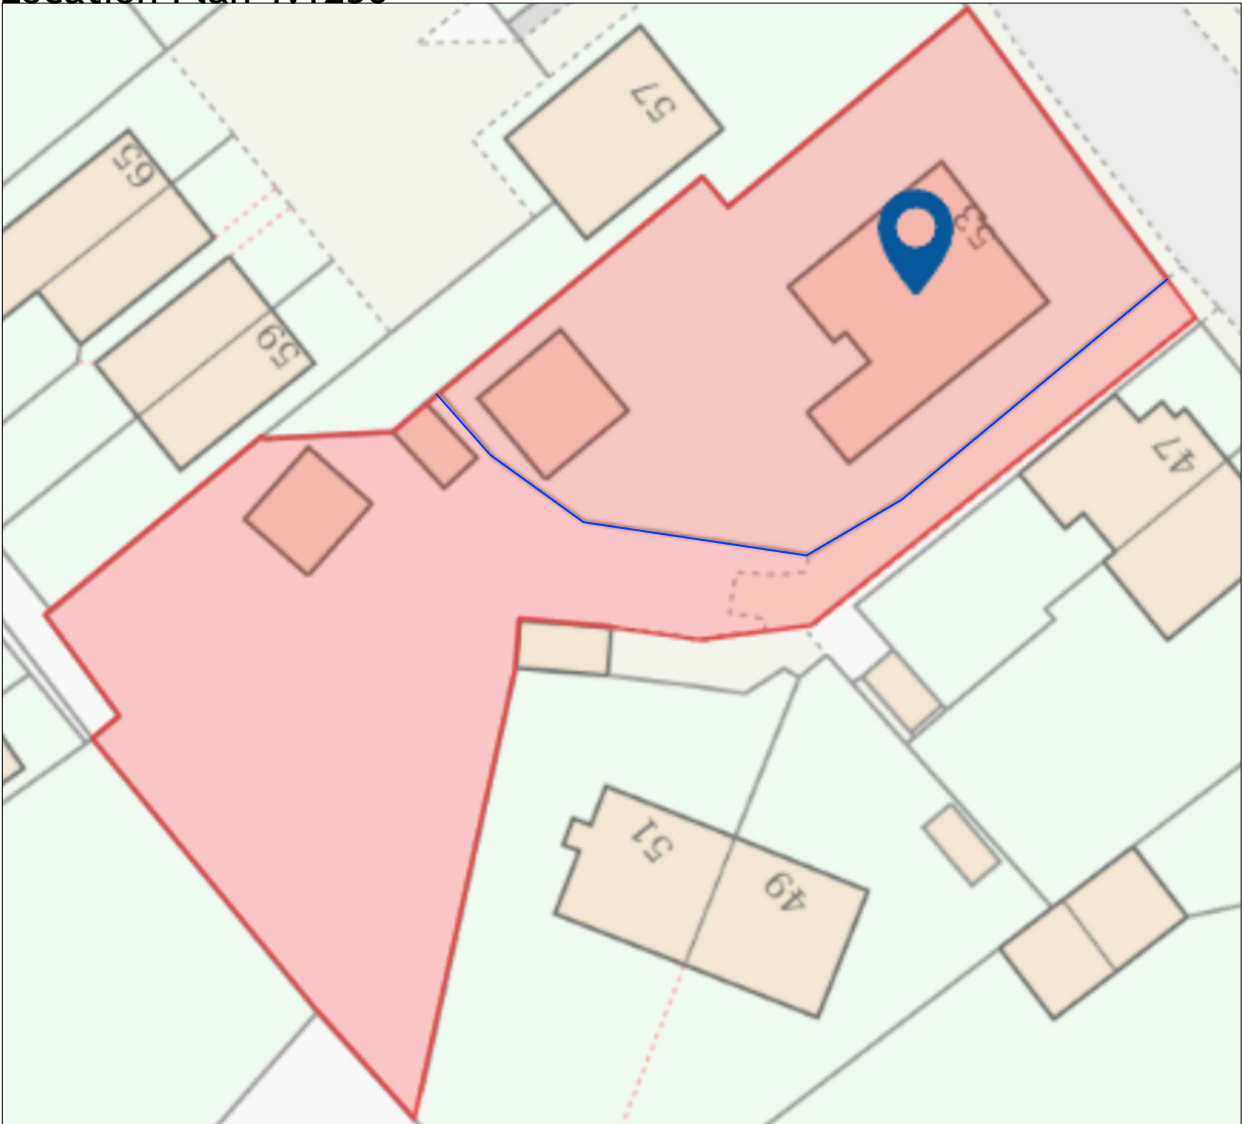

Site Plan 1.500

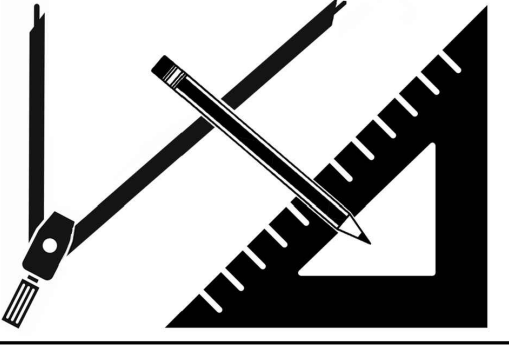



07704906935



Umar@UHDesign.co.uk

UHDdesign Architectural Services

CLIENT	Mr N Hussain		
ADDRESS	53 Quarmby Road Huddersfield, HD3 4EA		
PROJECT	Retaining Wall		
DRAWING	Existing and Prop Layouts and Elevations		
DRAWN	UH	DATE	JULY 26
		SCALE	1.100@A1
DWG No.	2633/01		
STATUS	PLANNING		