





EXISTING FRONT
ELEVATION 1:100




EXISTING REAR
ELEVATION 1:100

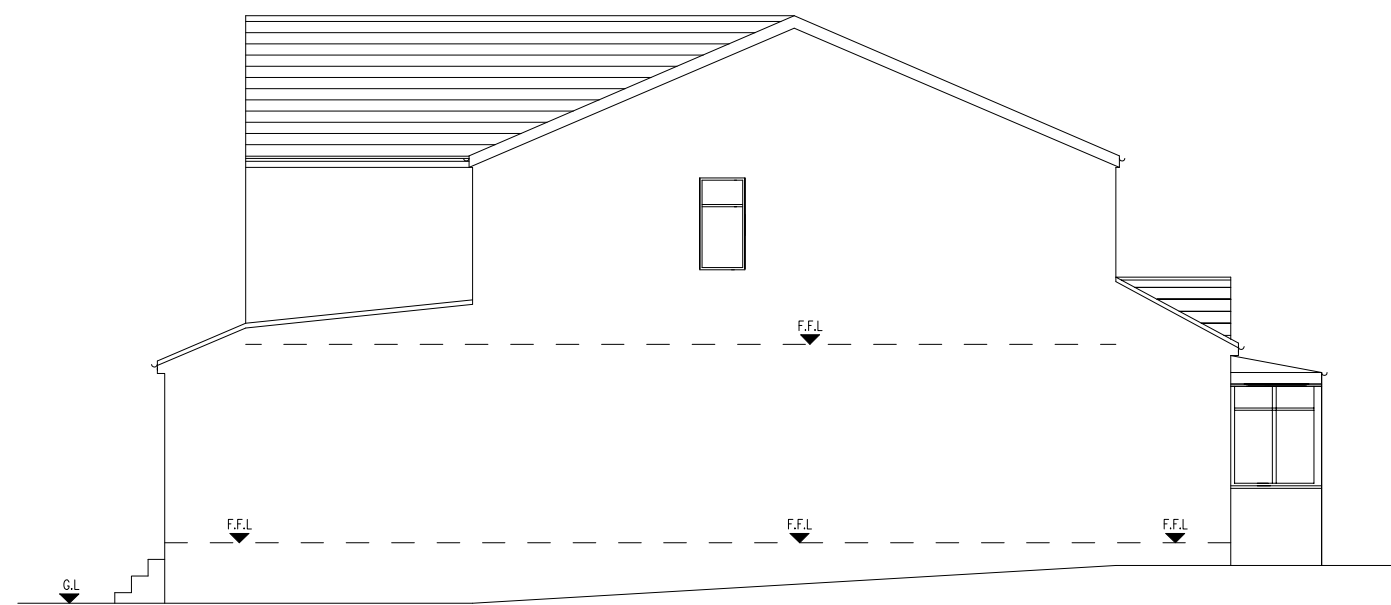

EXISTING SIDE
ELEVATION 1:100

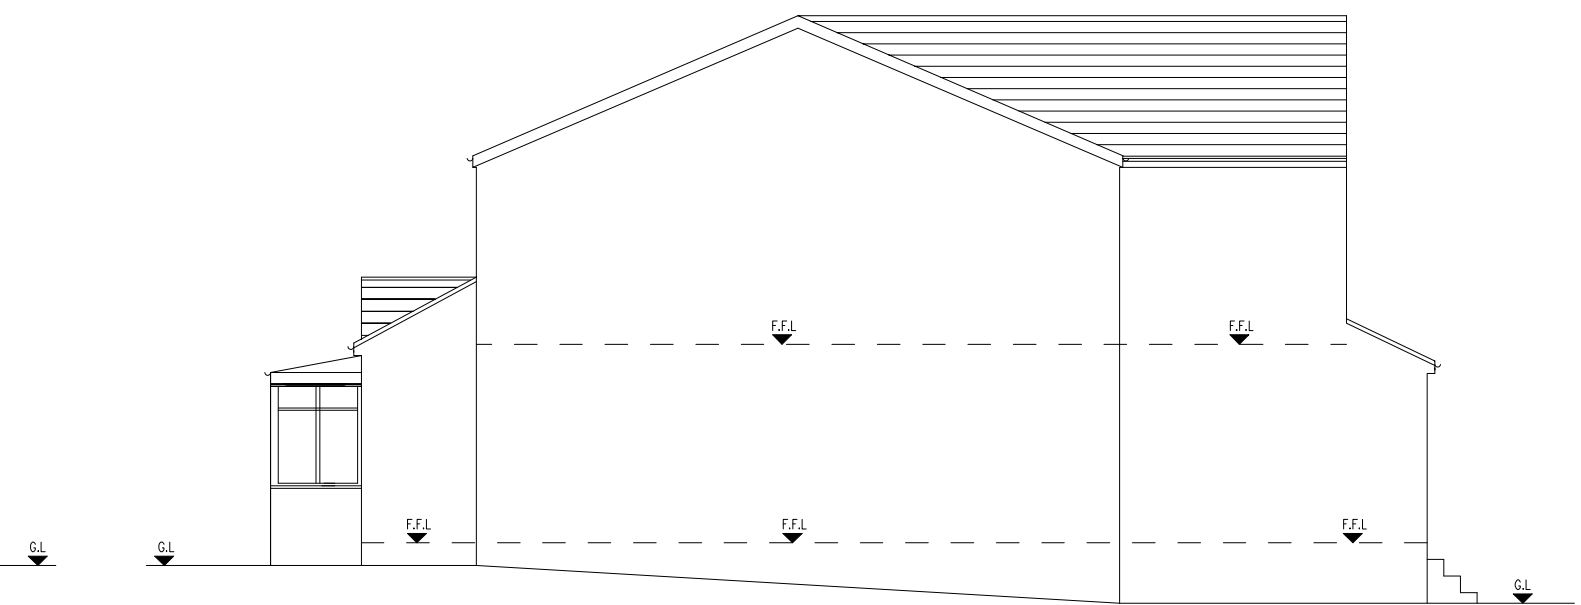


EXISTING SIDE
ELEVATION 1:100

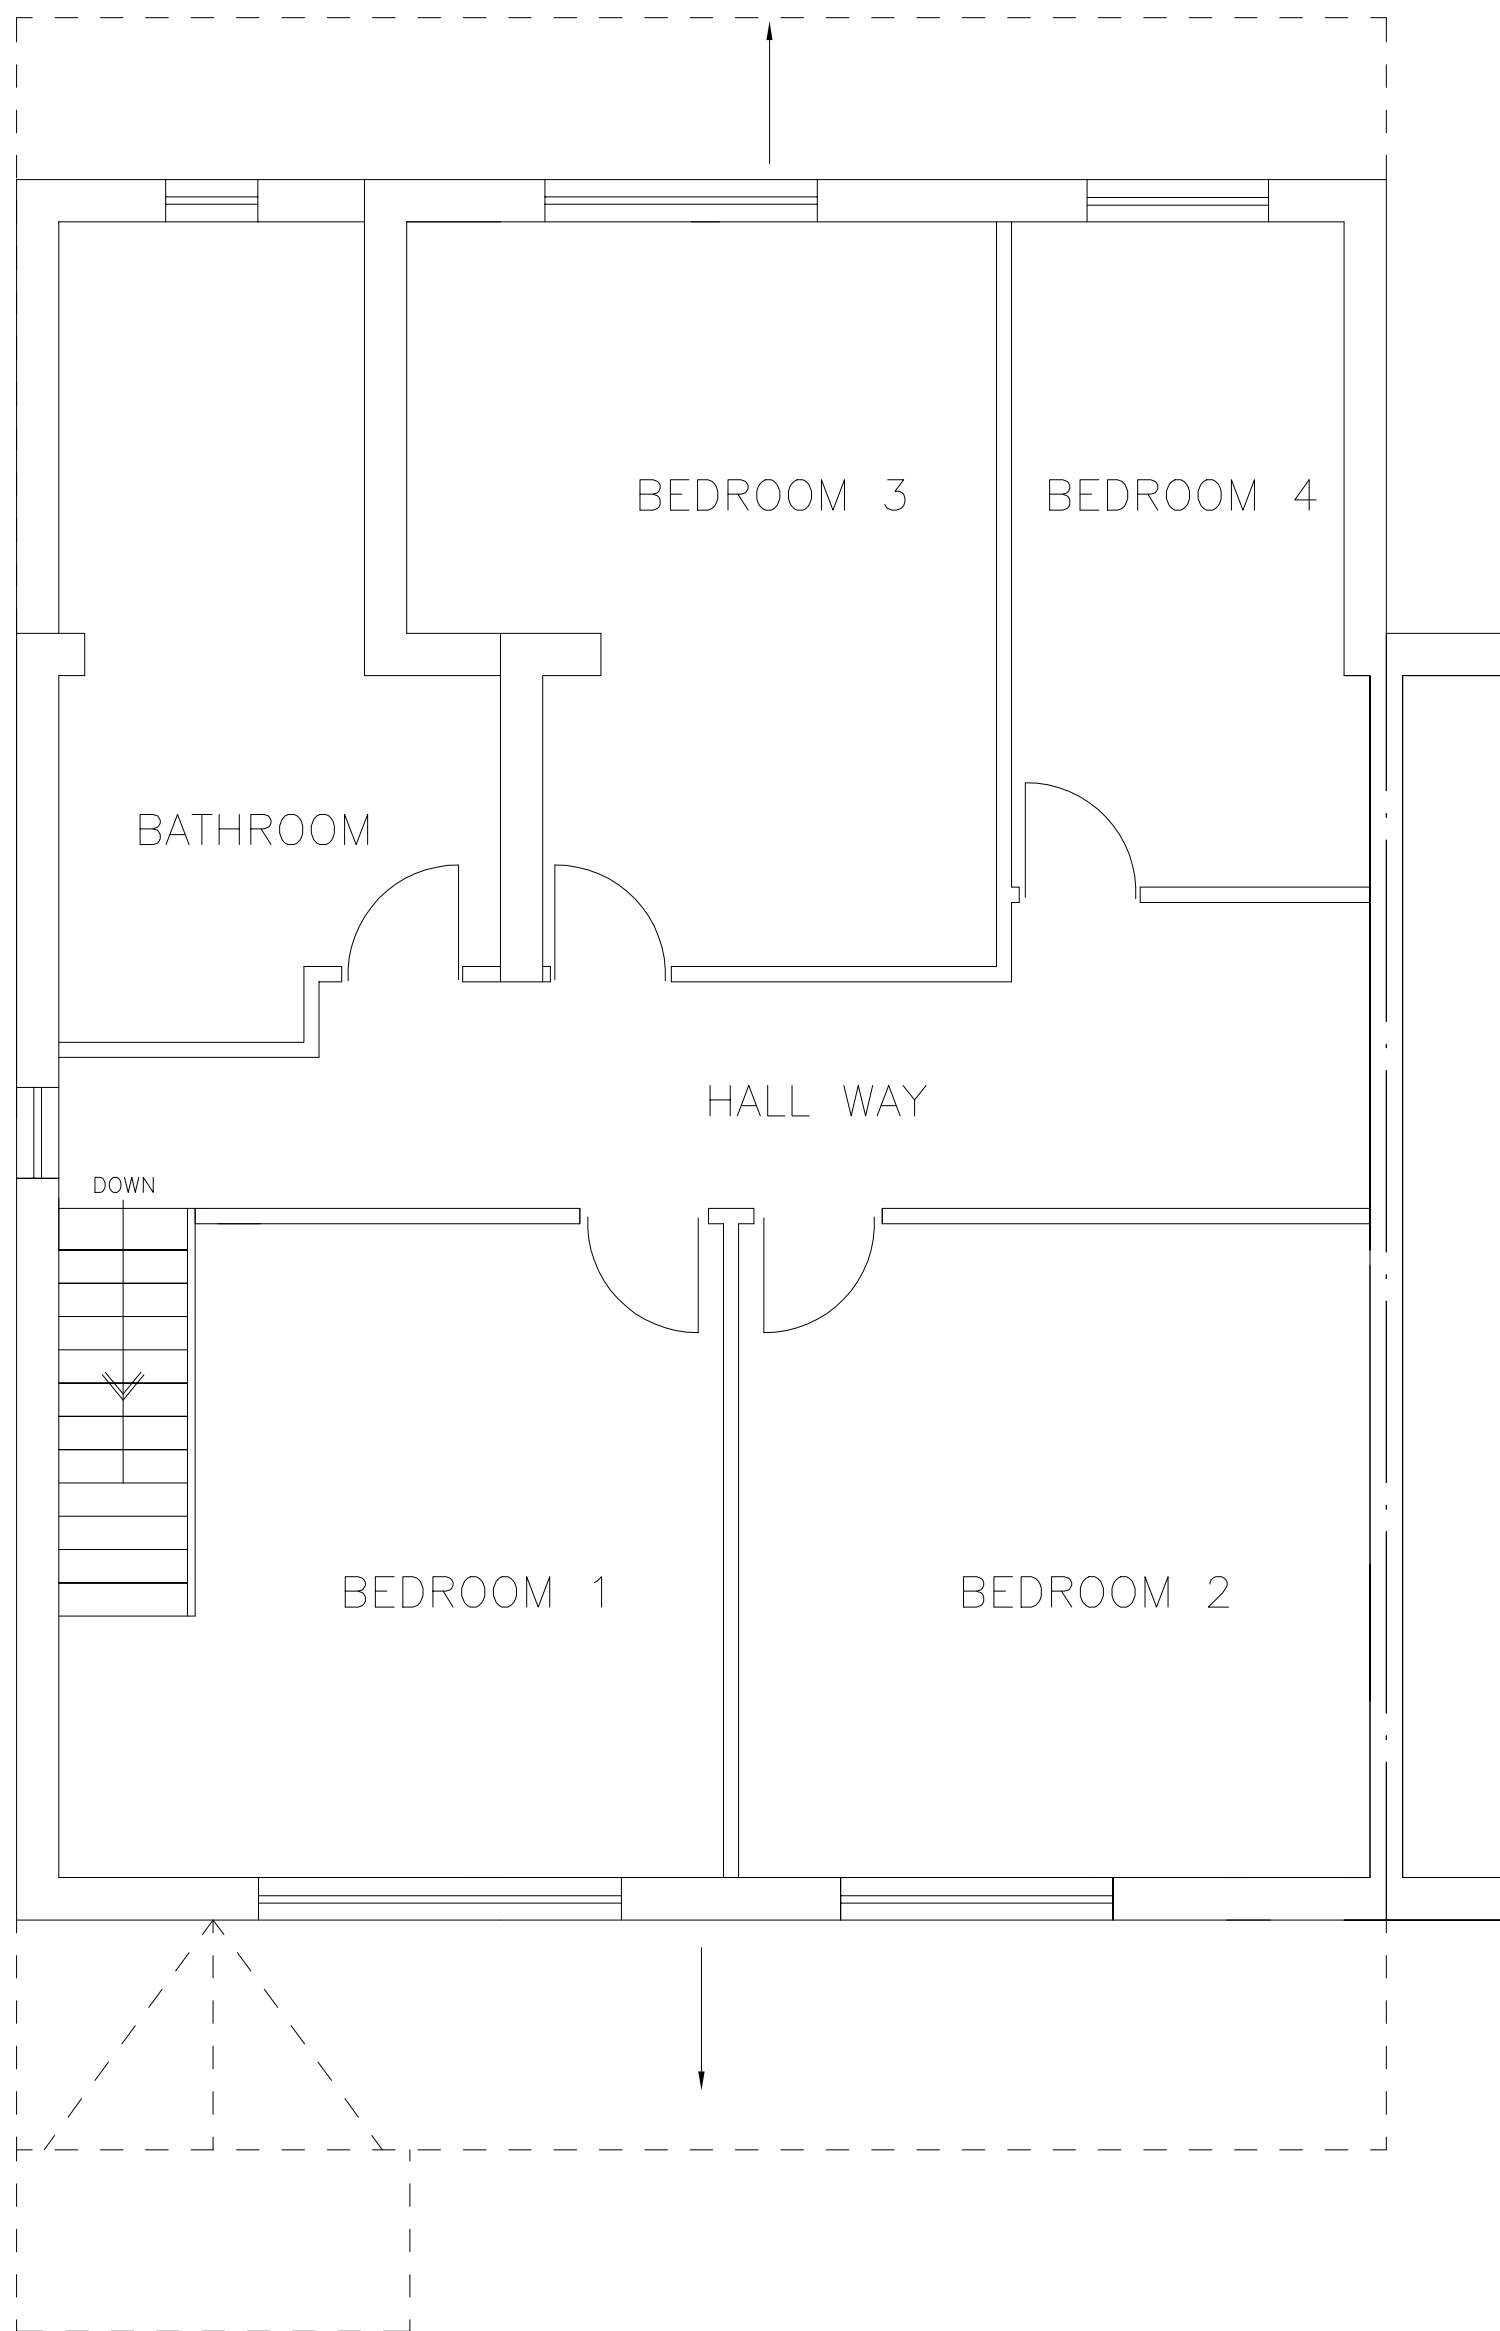


PROPOSED FIRST FLOOR PLAN 1:50




PROPOSED REAR
ELEVATION 1:100

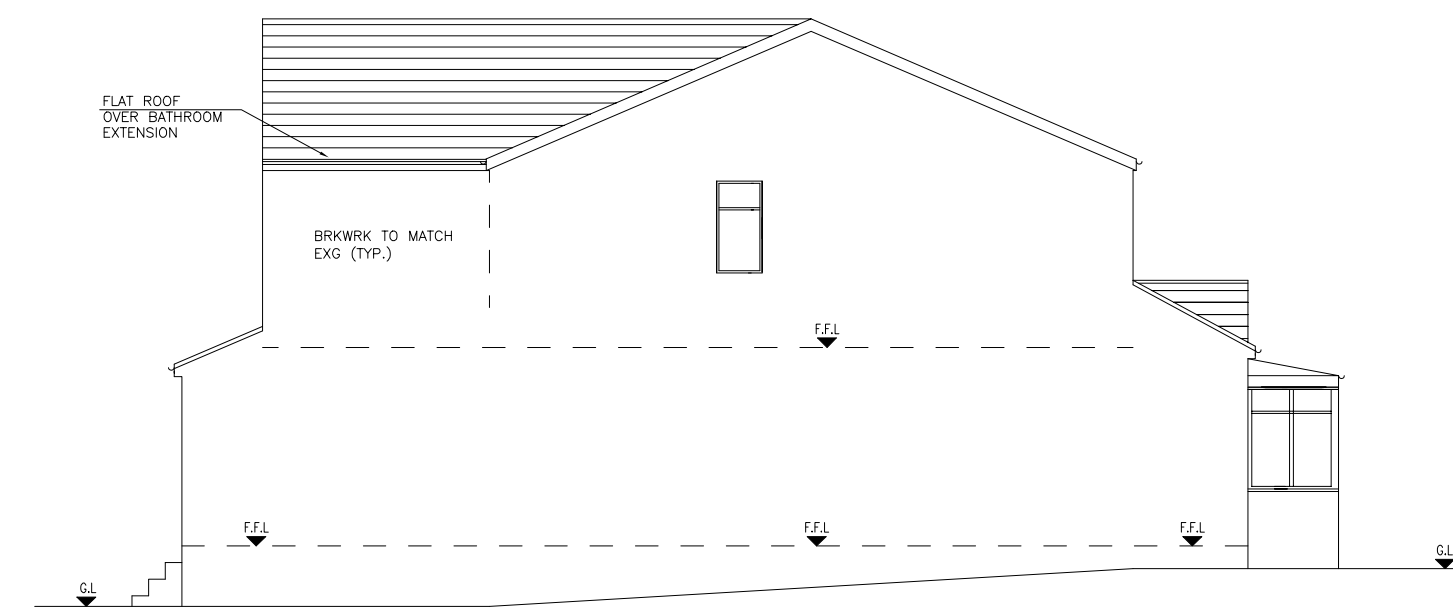

PROPOSED SIDE
ELEVATION 1:100

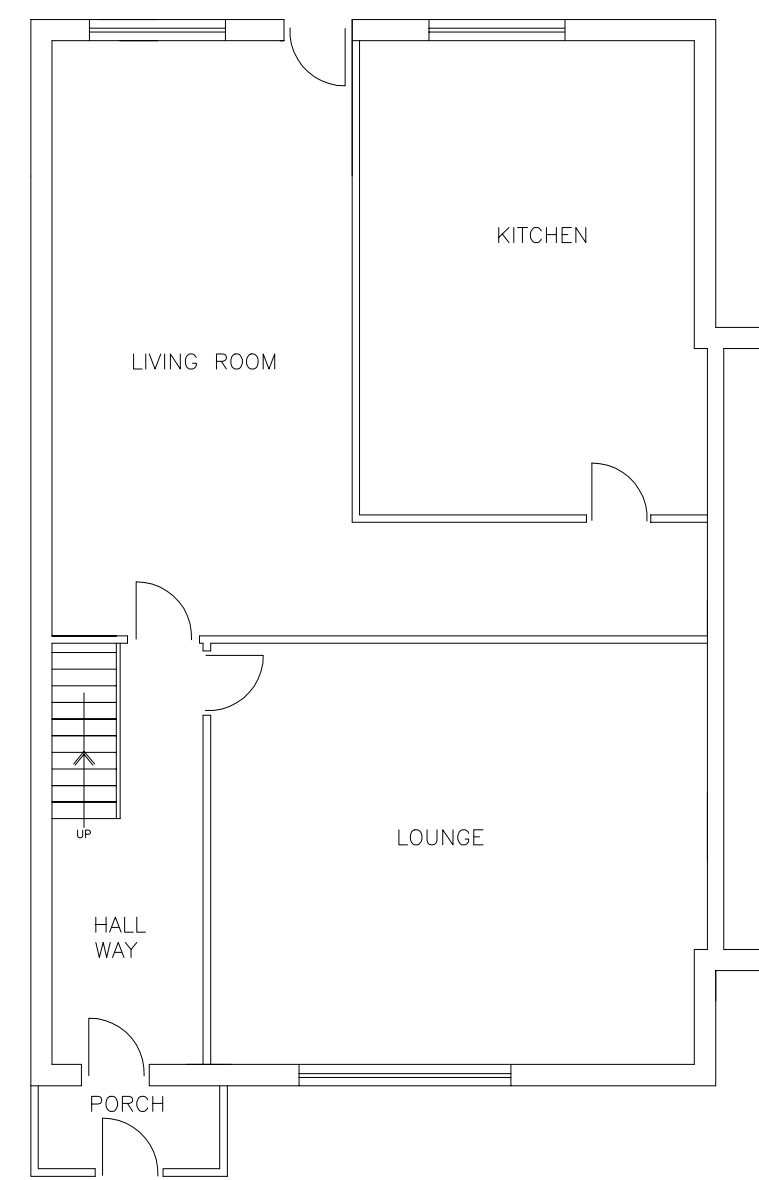

EXISTING GROUND
FLOOR PLAN 1:100

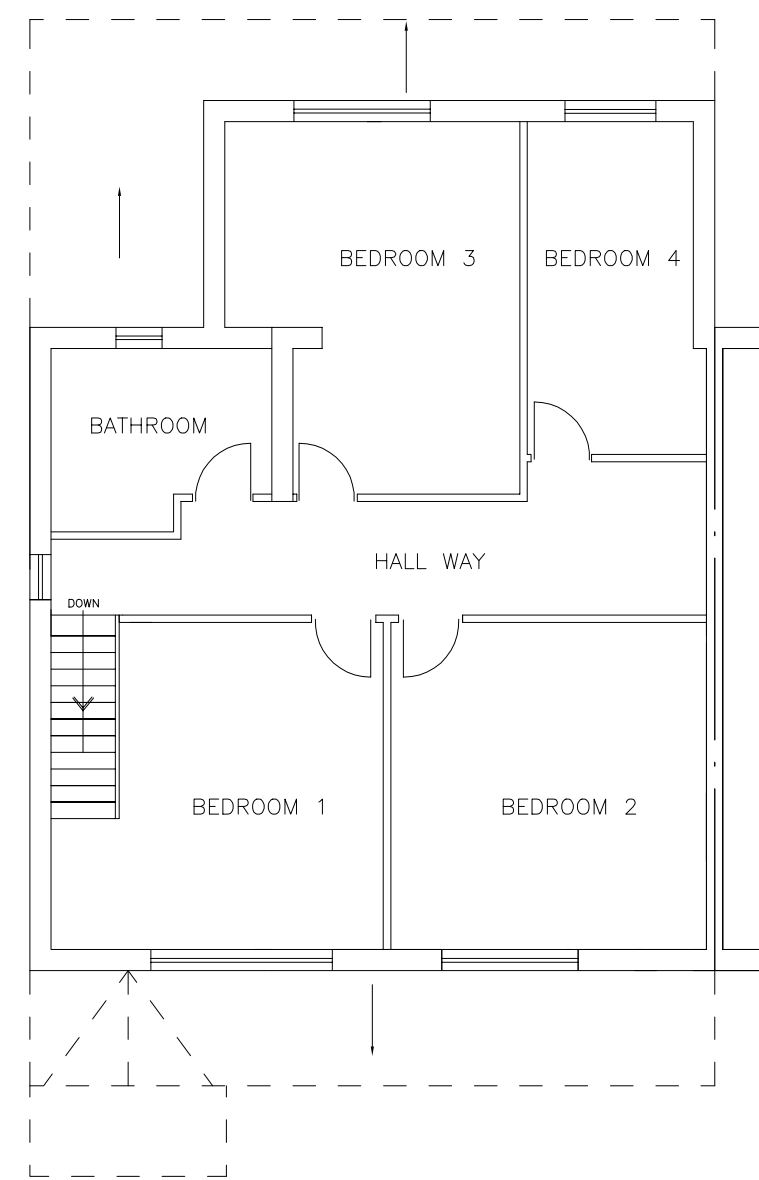

EXISTING FIRST
FLOOR PLAN 1:100

REV	DATE	BY	DESCRIPTION	CHK	APD
DRAWING STATUS: PLANNING					
AN Architectural Designs Ltd CONTACT ASIF NEKI MOB: 07970 020 028					
CLIENT: MR A HUSSAIN 26 CAMROYD STREET EAST BOROUGH DEWSBURY WF13 1PE					
PROJECT: PROPOSED REAR FIRST FLOOR EXTENSION					
TITLE: EXISTING AND PROPOSED FLOOR PLANS AND ELEVATIONS					
SCALE @ SIZE: 1:100/50		CHECKED: AN		APPROVED:	
CAD FILE:		DESIGN/DRAWN: AN		DATE: AUG 2026	
PROJECT No:		DRAWING No: 01		REV: -	