



The contractor must verify all dimensions on site before commencing any work or fabrication drawings. If this drawing exceeds the quantities taken in any way Unite Designs are to be informed before the work is initiated. Only figured dimensions are to be taken from this drawing. Do not scale off this drawing. Drawings are based on Ordnance Survey and / or existing record drawings - design and drawing content is subject to detailed Site Survey, Structural Survey, Site Investigations, Planning and Statutory Requirements and Approvals. Authorised reproduction from Ordnance Survey Map with permission of the Controller of Her Majesty's Stationery Office Crown Copyright reserved. Unite Designs Copyright.

Drawing Notes:

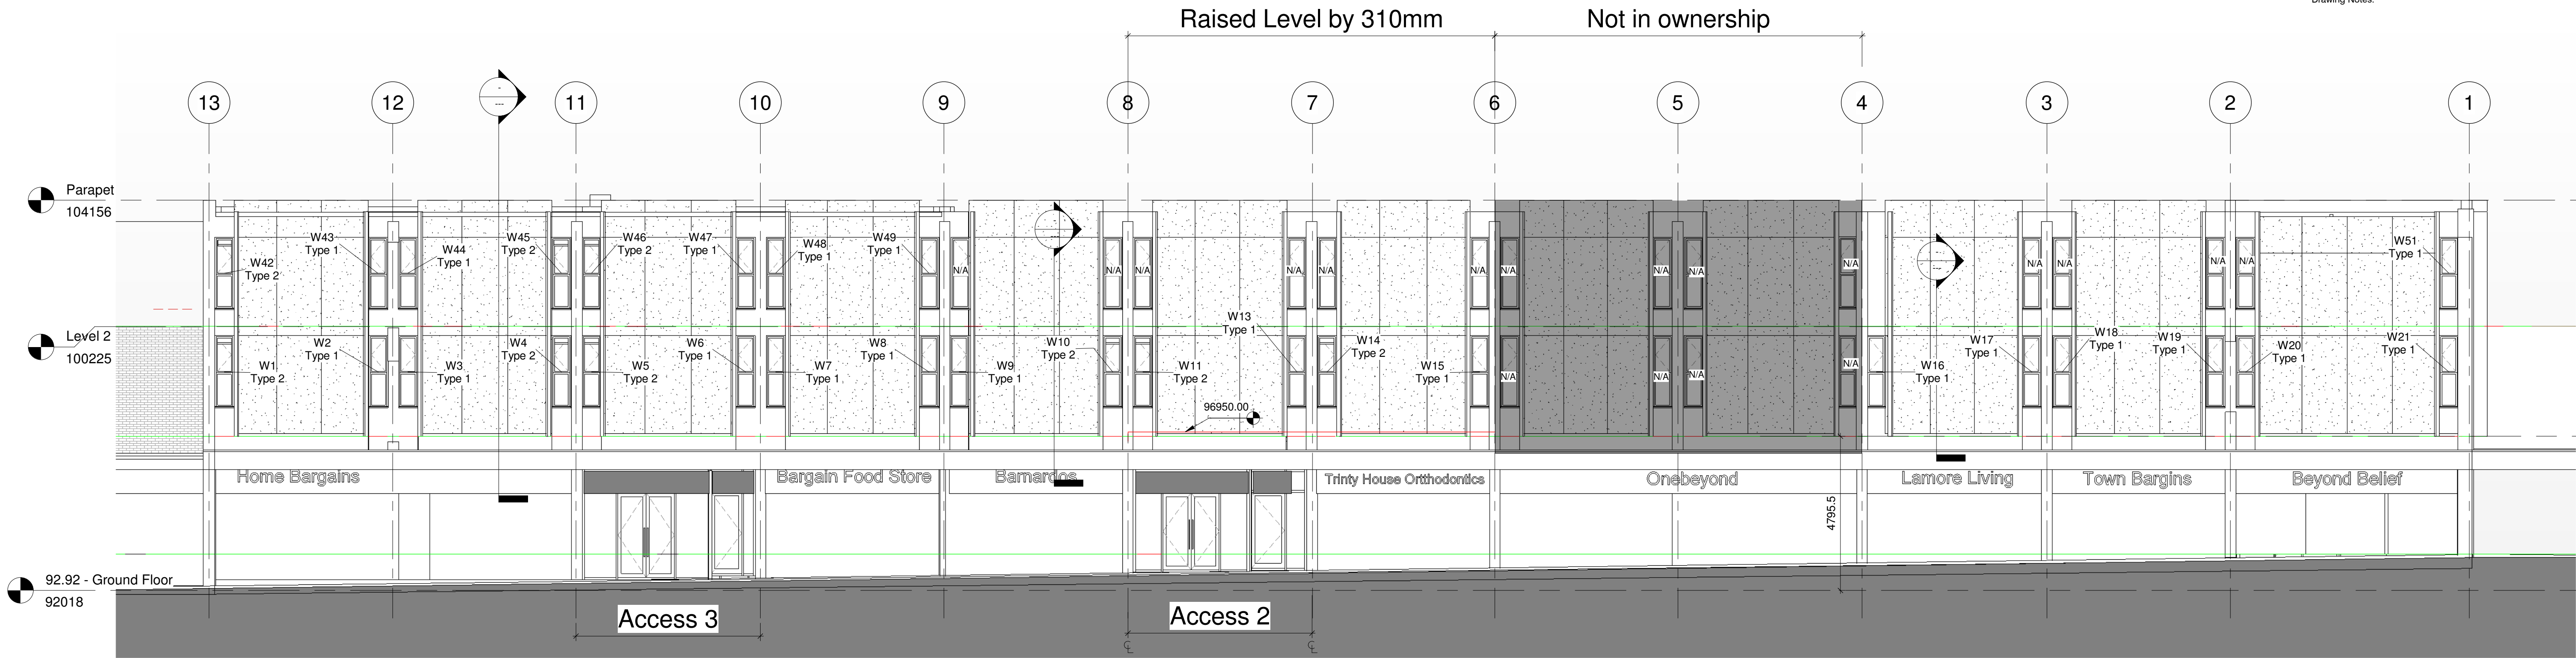

1 Proposed Front Elevation
1 : 100

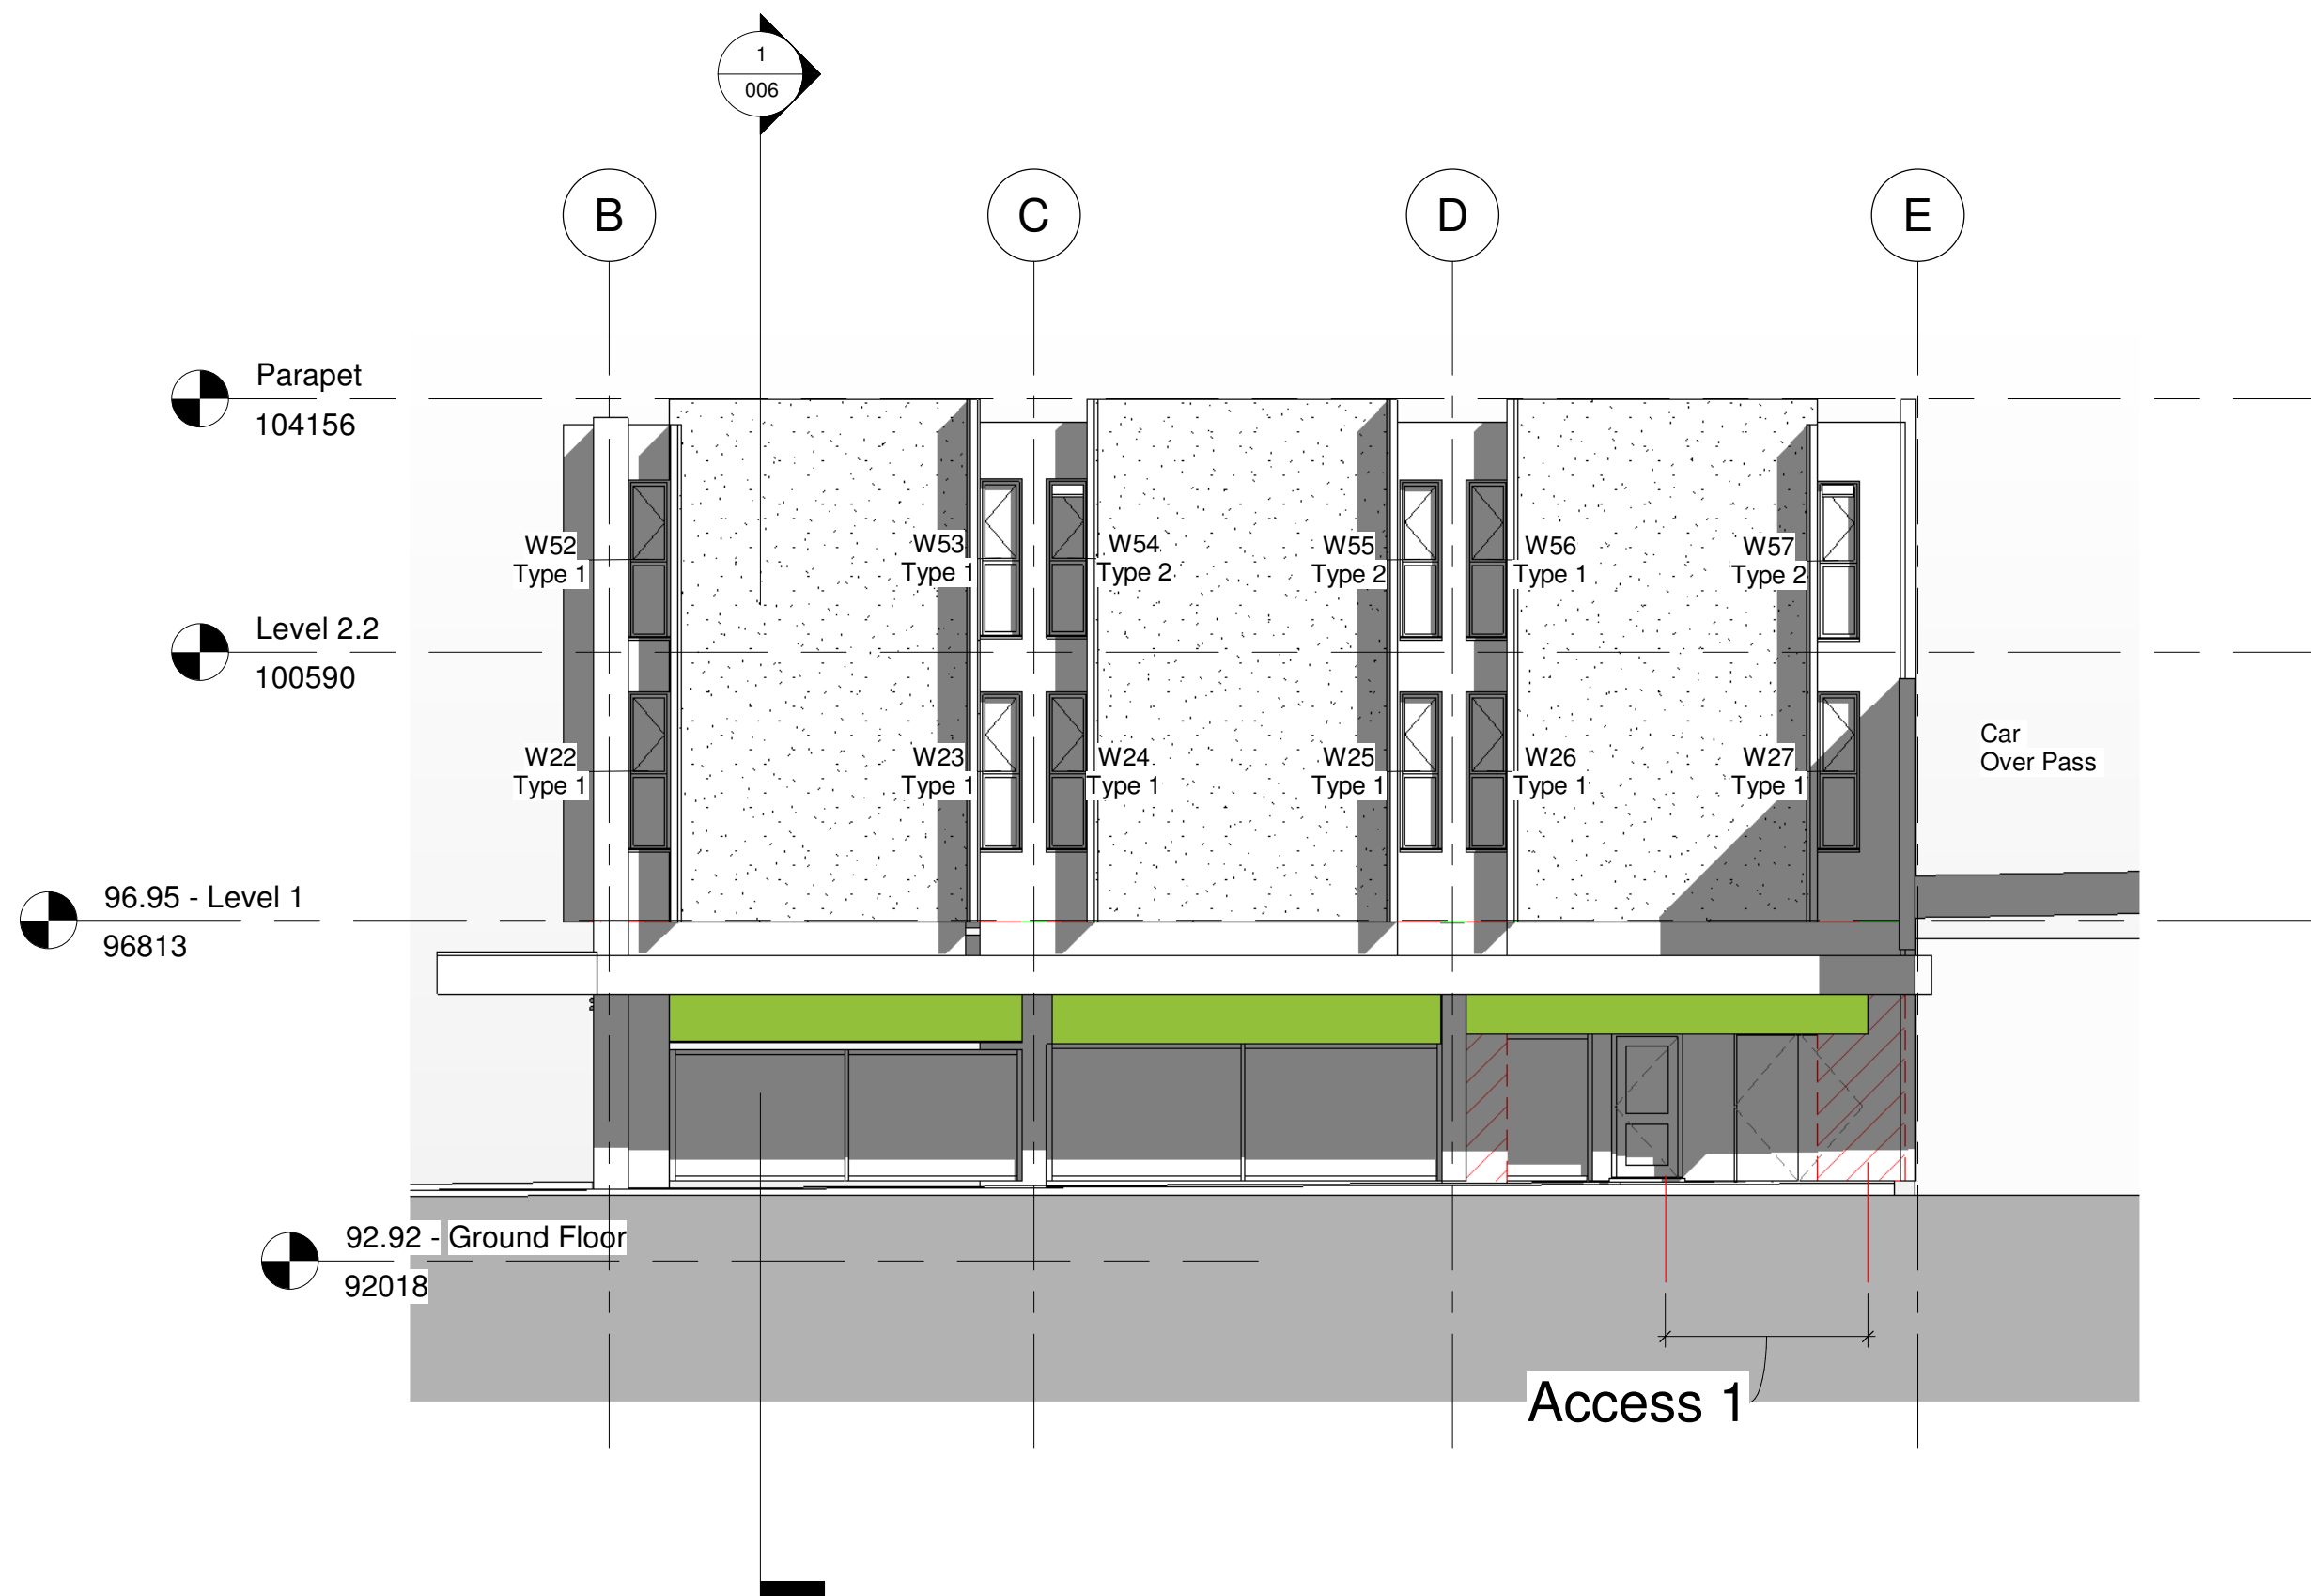

2 Proposed Side Elevation Copy 1
1 : 100

Rev:	Description:	Revised By:	Issue Date:
Project:			
New Street Apartments			
Drawing			
Proposed Front and Side Elevation			
Scale: 1 : 100@A1		Original Issue Date:	
Original Drawn	Author	Original Checked	Checker
Drawing		Revision:	
UD-640			
Reason For Issue:			
Construction			