




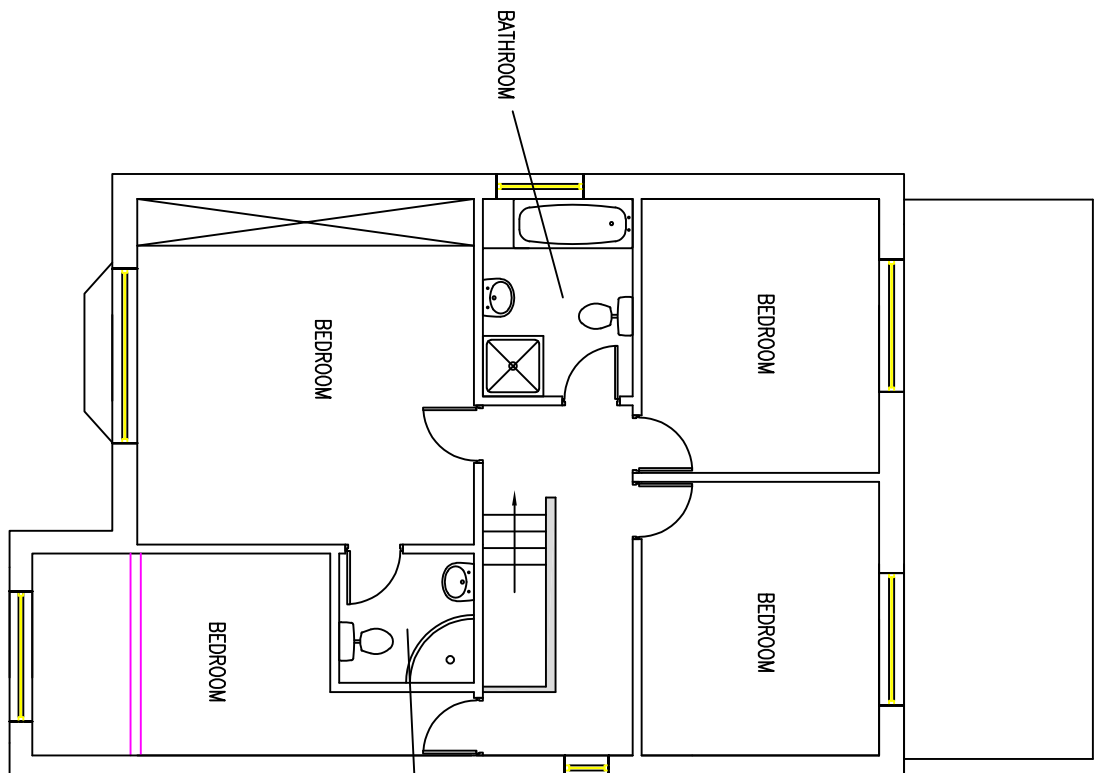


EXISTING FIRST FLOOR PLAN
SCALE 1:100

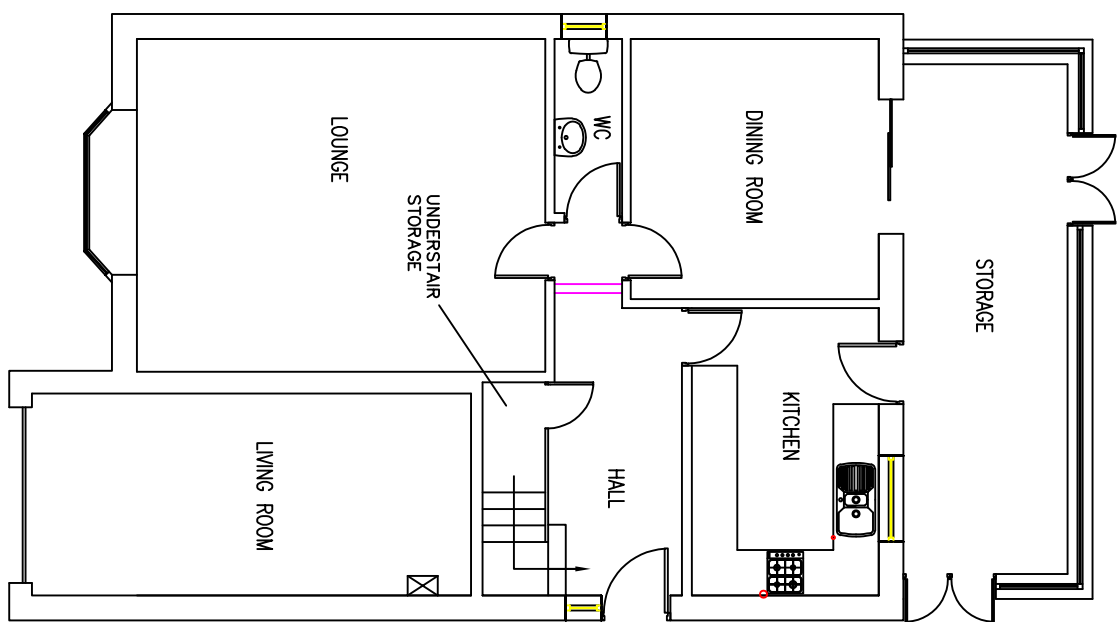


EXISTING GROUND FLOOR PLAN
SCALE 1:100

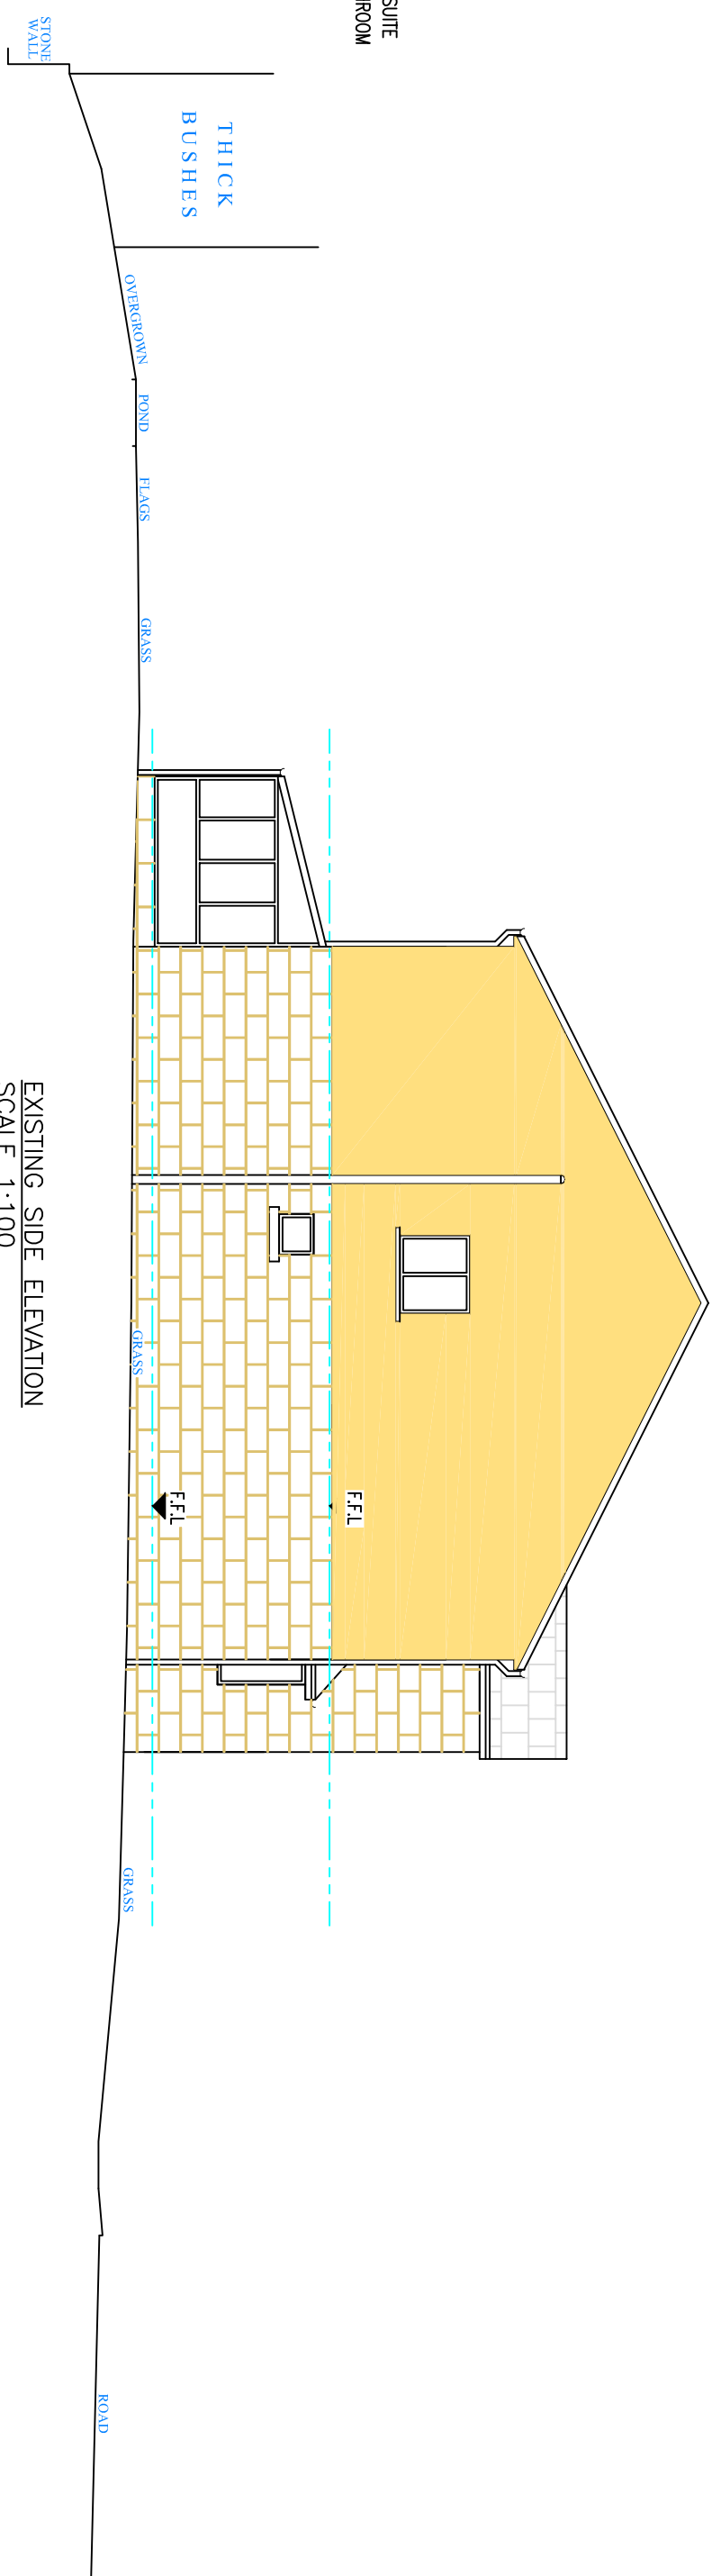


EXISTING SITE ELEVATION
SCALE 1:100

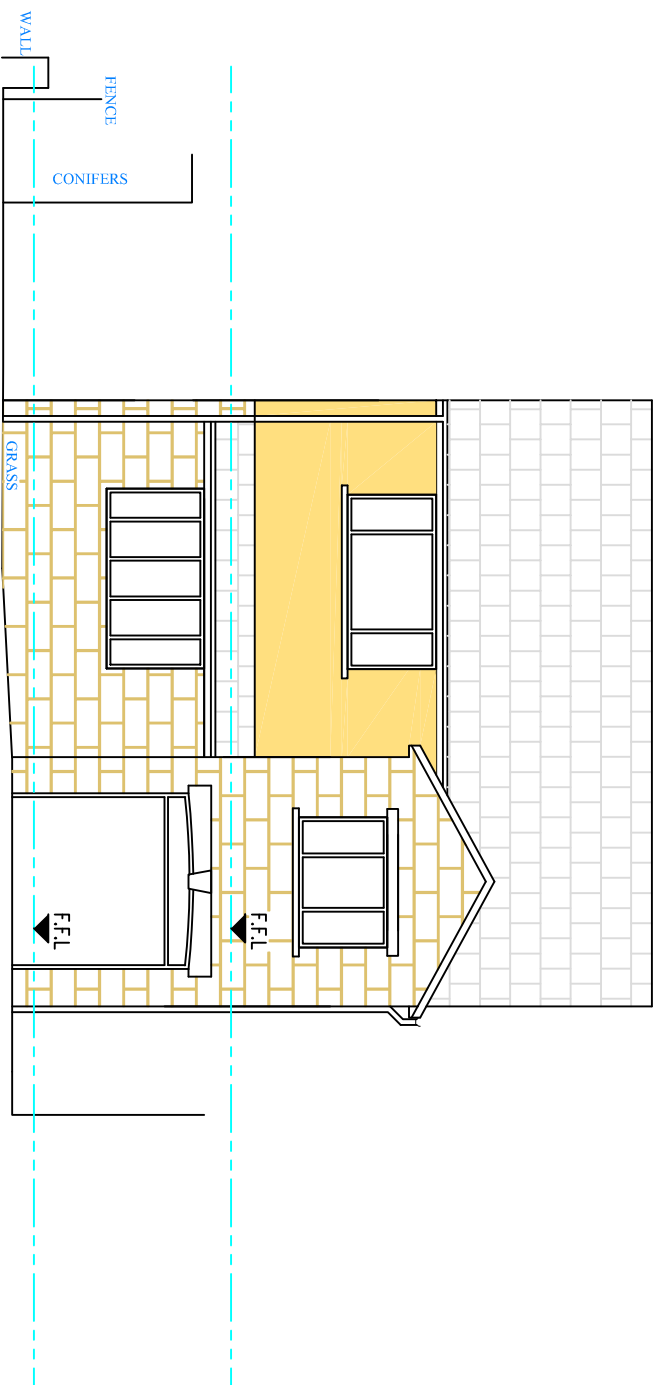

EXISTING FRONT ELEVATION
SCALE 1:100

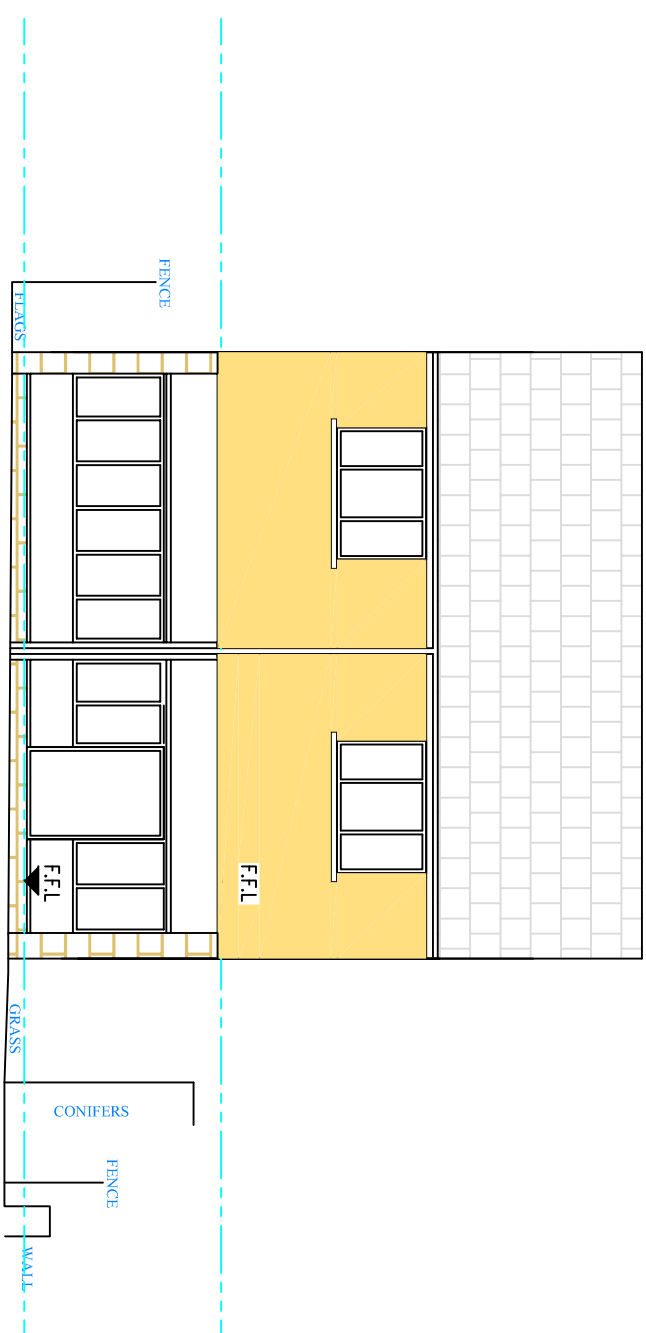

EXISTING REAR ELEVATION
SCALE 1:100

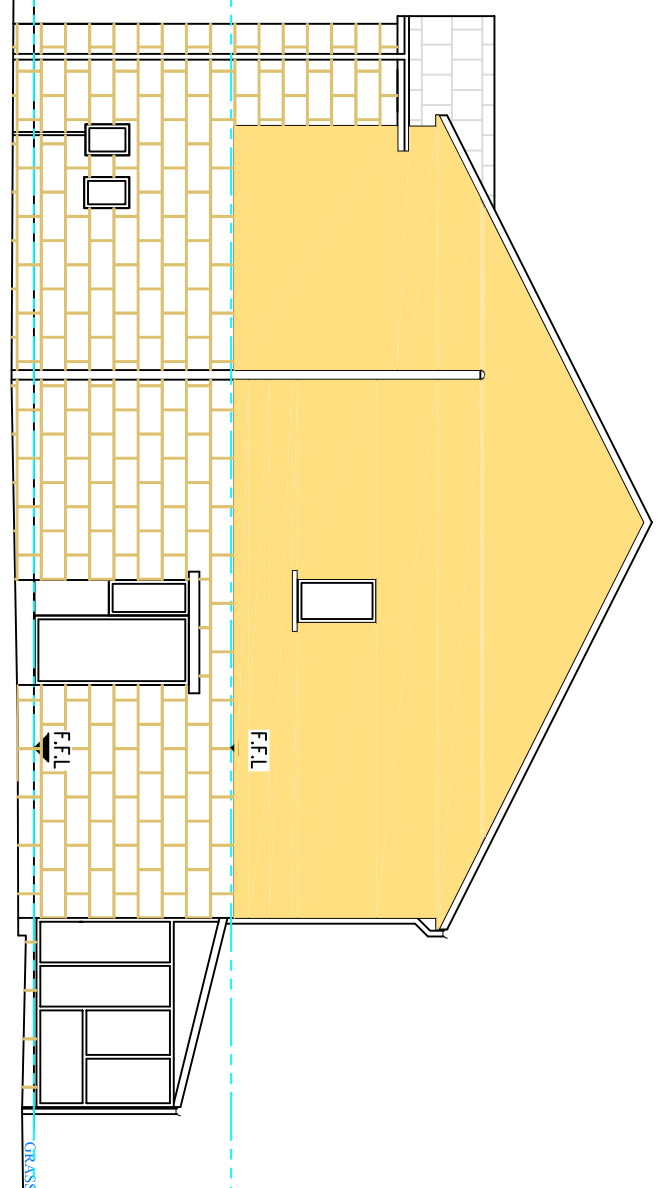


EXISTING SIDE ELEVATION
SCALE 1:100

EXISTING SITE PLAN
SCALE 1:200



- ASSUMED ELECTRICITY FEED TO PROPERTY
- ASSUMED ROUTE OF GAS MAIN
- ASSUMED EXISTING SEWER RUNS
- GULLEYS

SITE LOCATION PLAN
SCALE 1:1250

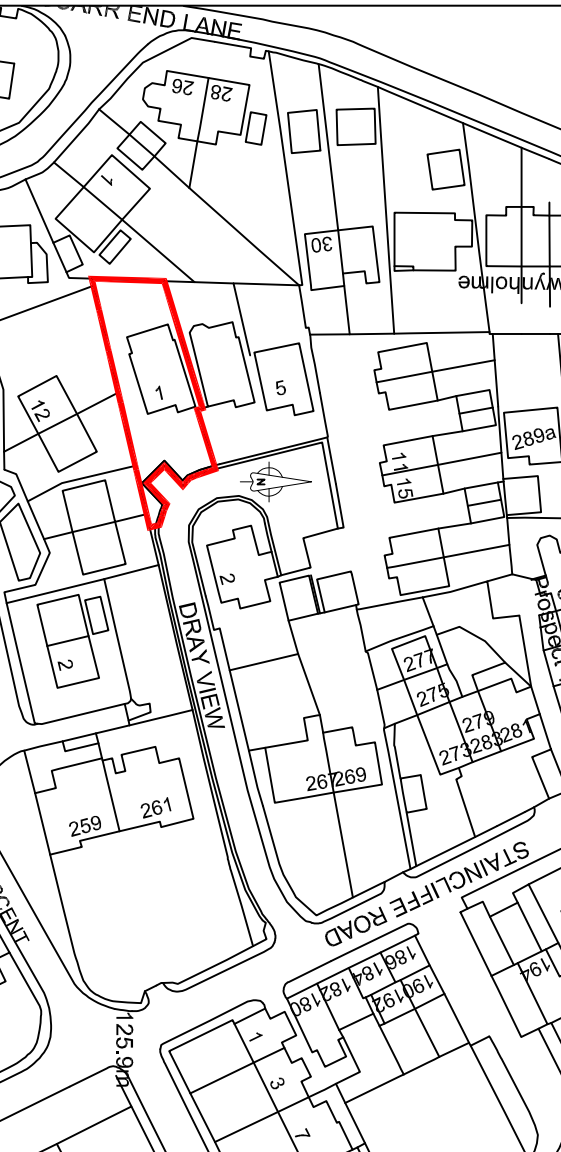

NOTE – THIS DRAWING IS FOR PLANNING PURPOSES ONLY – FURTHER DETAILED DRAWINGS WILL BE REQUIRED AS PART OF A BUILDING REGULATIONS APPLICATION.

NOTE – DO NOT SCALE OFF DRAWING. DIMENSIONS TO BE CONFIRMED ON SITE

NOTE – THIS DRAWING IS TO BE READ IN CONJUNCTION WITH DRAWING NO. 503 – WORK SPECIFICATION

Revisions	Drawn	Checked	Application for:
Date	June 2026	June 2026	1 Day View, Daresbury
			Existing Plans and Elevations
			Drawing No. 501
			Scale: As shown
			Project: 501
			Rev