


EXISTING

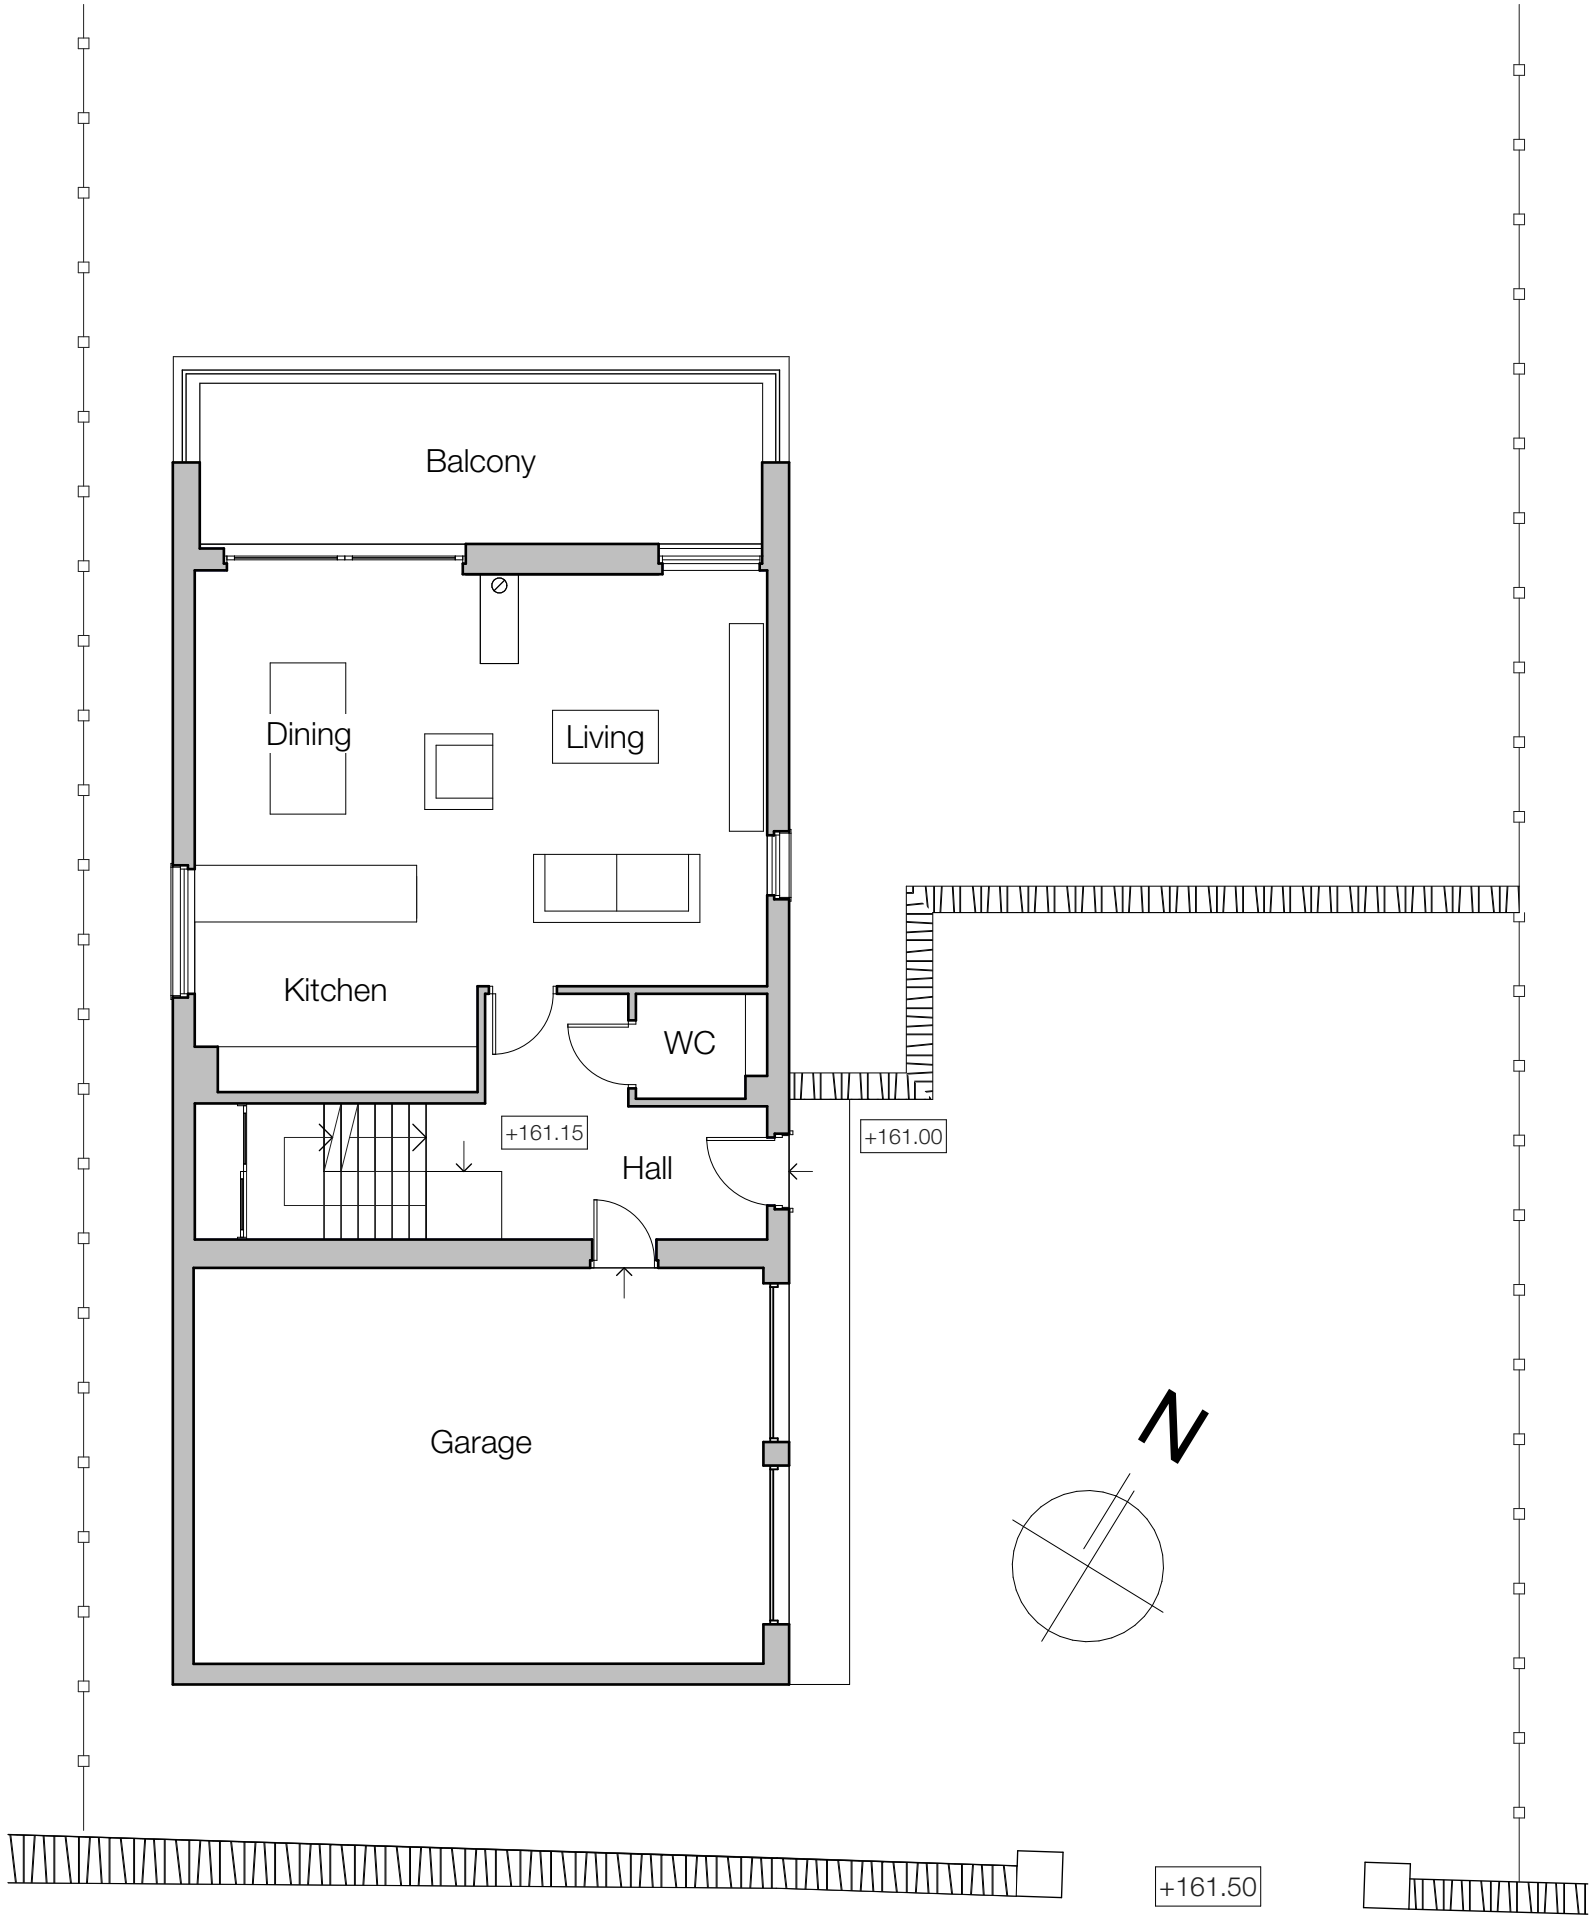


Existing Ground Floor Plan 1:100



Existing North East Elevation 1:100

PROPOSED

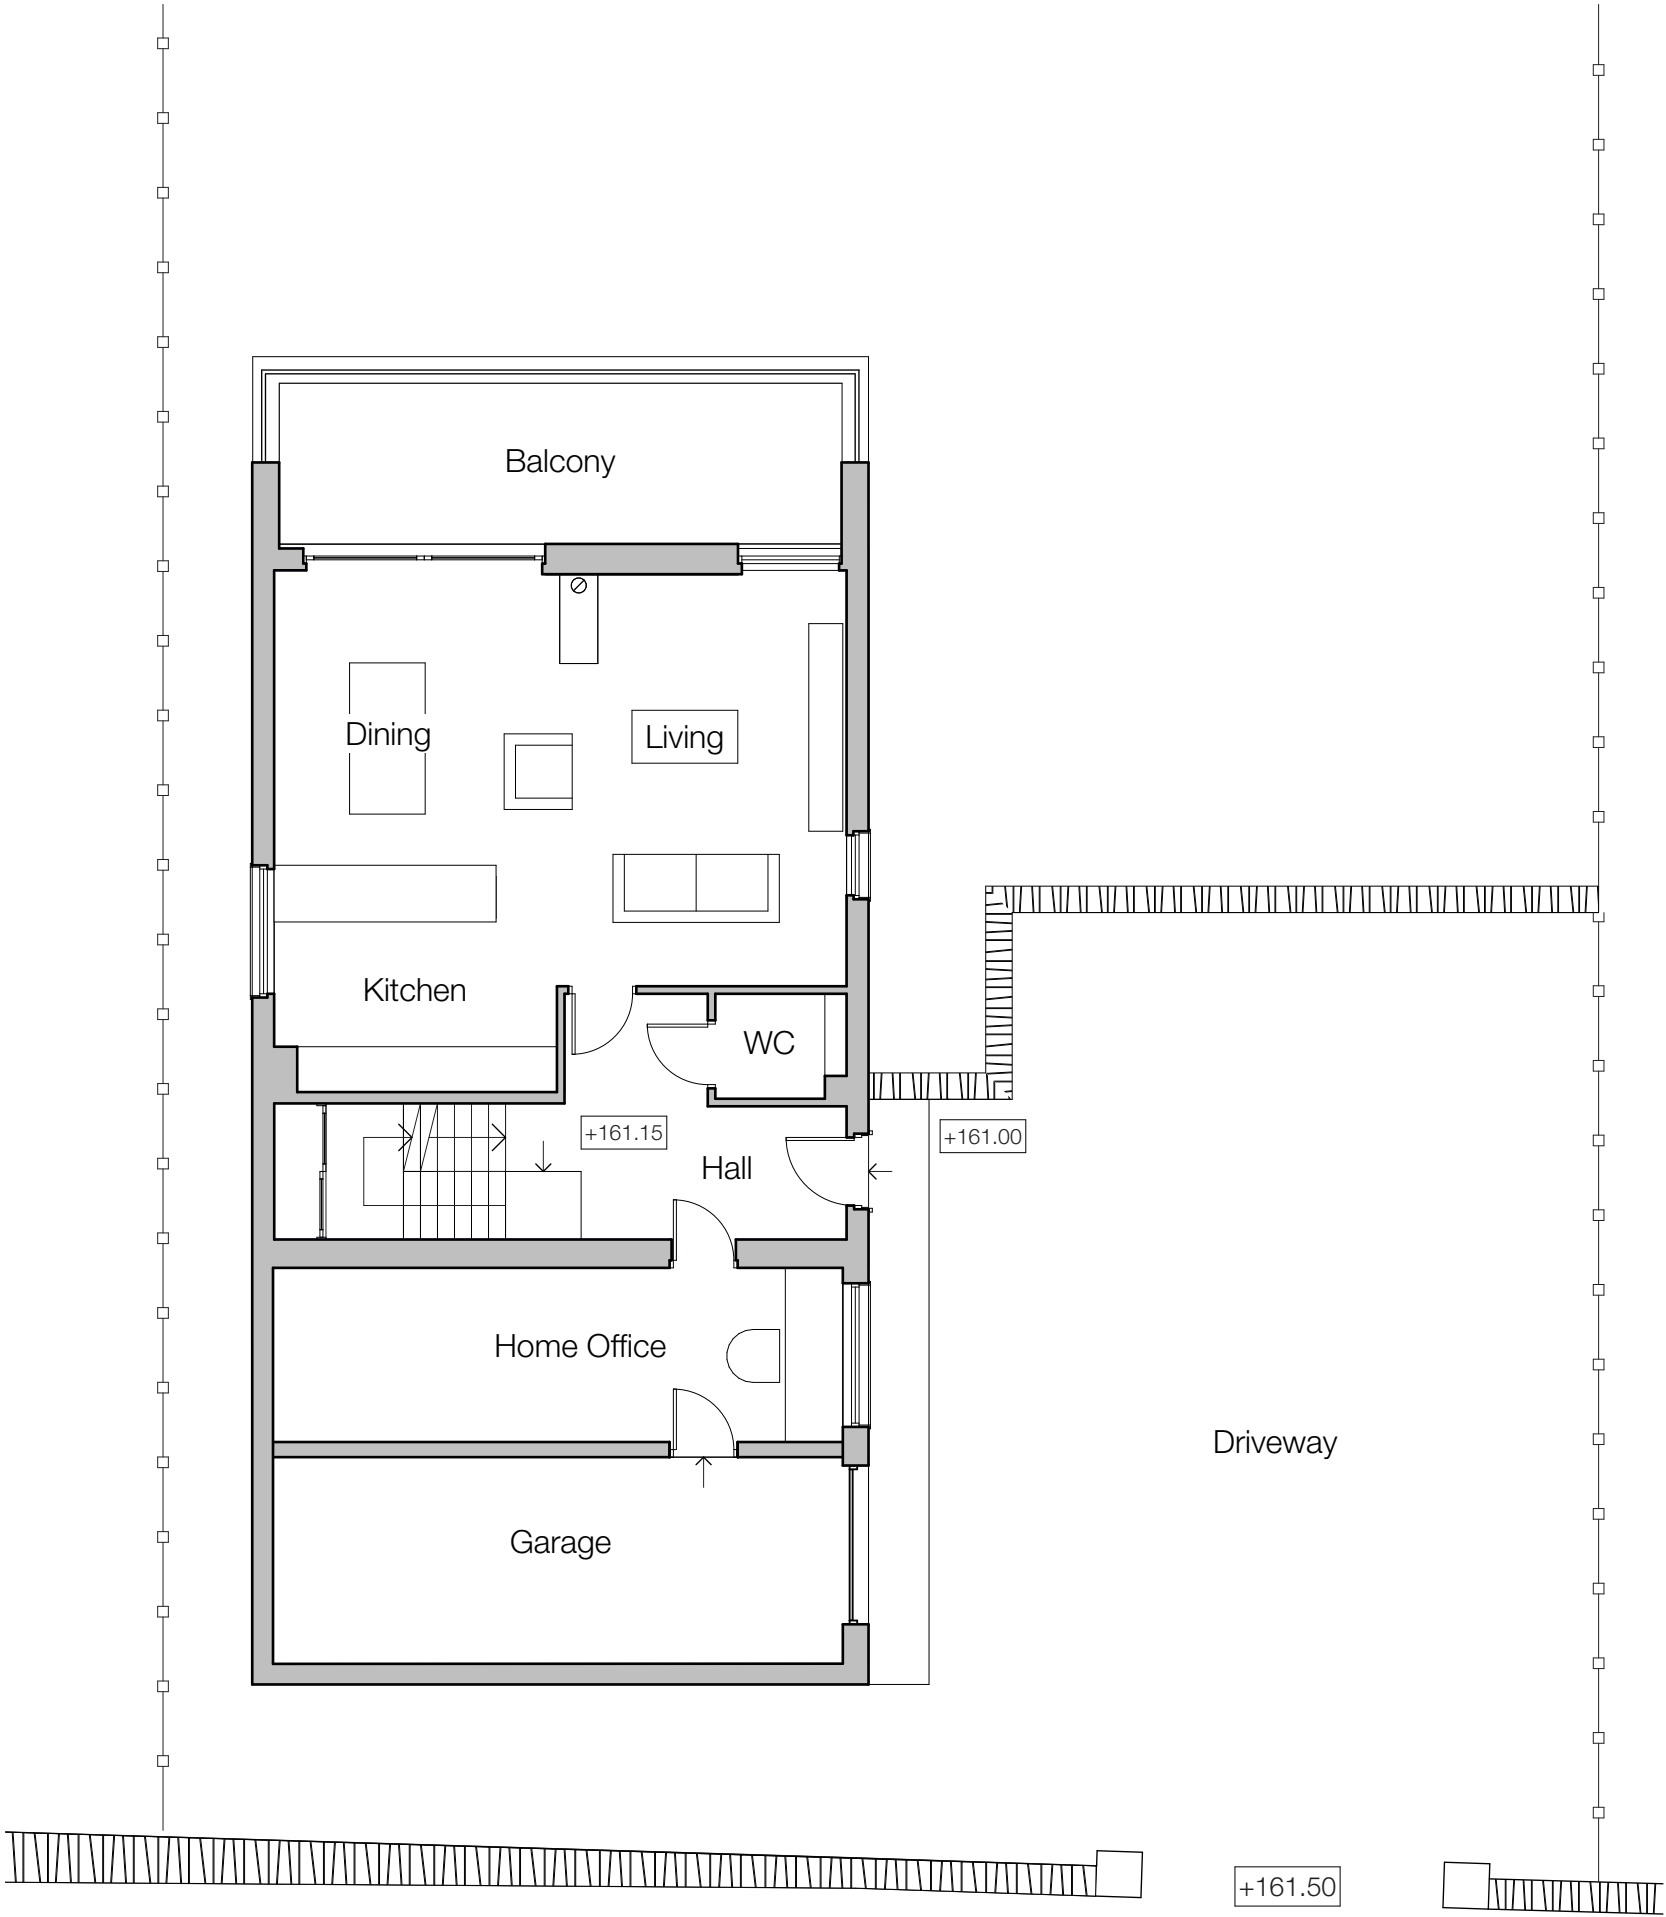

Proposed Ground Floor Plan 1:100



Proposed North East Elevation 1:100


Notes

Do not scale from drawing, use figured dimensions only.
All dimensions must be checked and verified on site prior to commencement of work and architect to be notified of any discrepancies.
This drawing is intended to permit overall scheme proposals only and cannot be used for construction purposes without further information.

REV.	DATE



OS Plan 1:1250

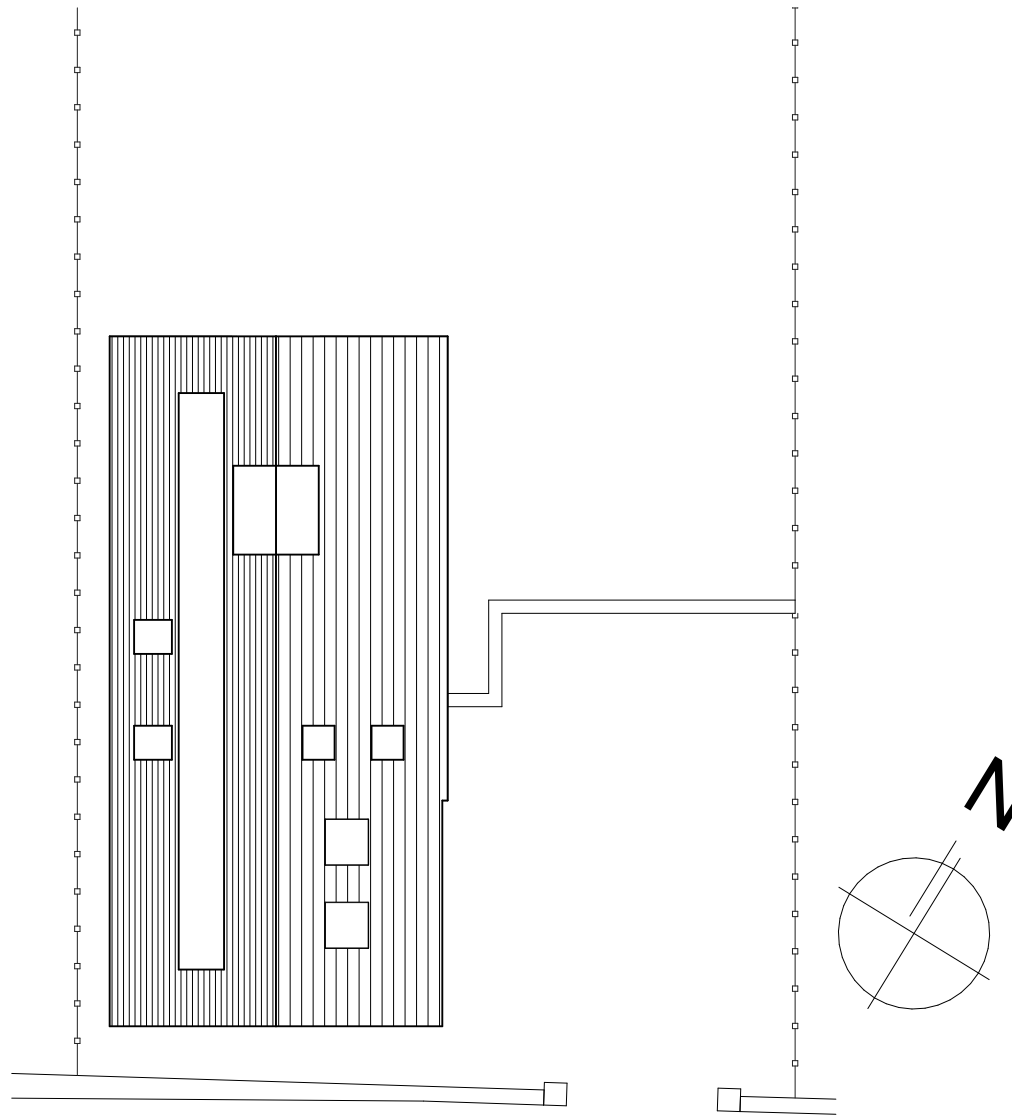

Proposed Site Plan 1:200

CLIENT	Karen Borowski
--------	----------------

PROJECT	99C Manchester Road, Slaitwaite, HD7 5HP
---------	--

DRAWING	Existing and Proposed Drawings
---------	--------------------------------

DATE	July 2026	SCALE
DRAWING NO.	01	1:100 / 1:200
		REVISION