


Notes_

PLANNING

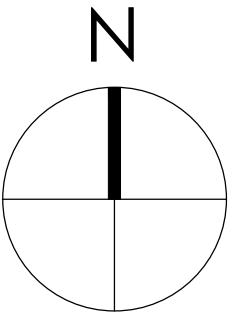


0 1000 2000 3000 4000 5000mm
SCALE 1:100


0 500 1000 1500 2000 2500mm
SCALE 1:50

Note:
Surrounding contextual buildings and information are based on received ordnance survey drawings and are shown for illustrative purposes only. assumed site boundary is subject to confirmation to legal confirmation


Note:
Information is based on OS map and received information and is subject to full topographical survey.
Assumed site boundary and site constraints subject to legal confirmation.
All Legal easements and extent of existing underground services locations are subject to confirmation.

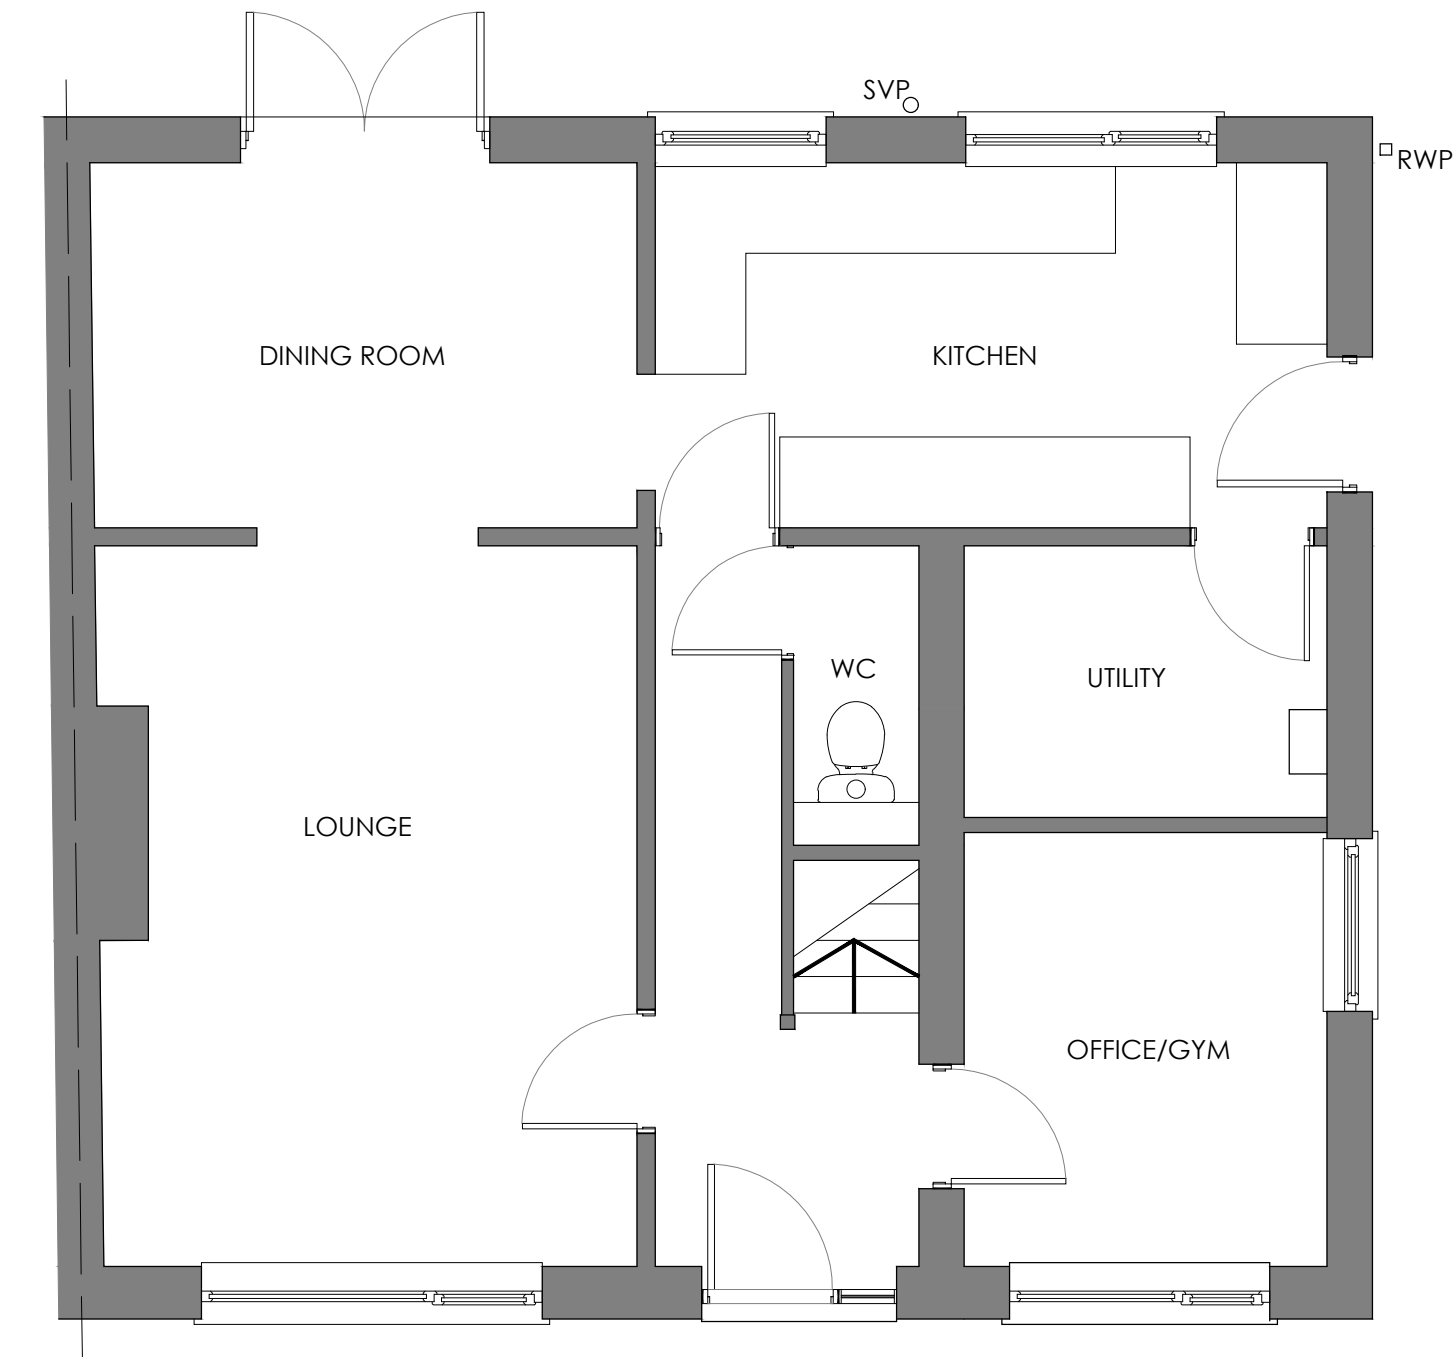

GROUND FLOOR PLAN
AS EXISTING
Scale 1:50

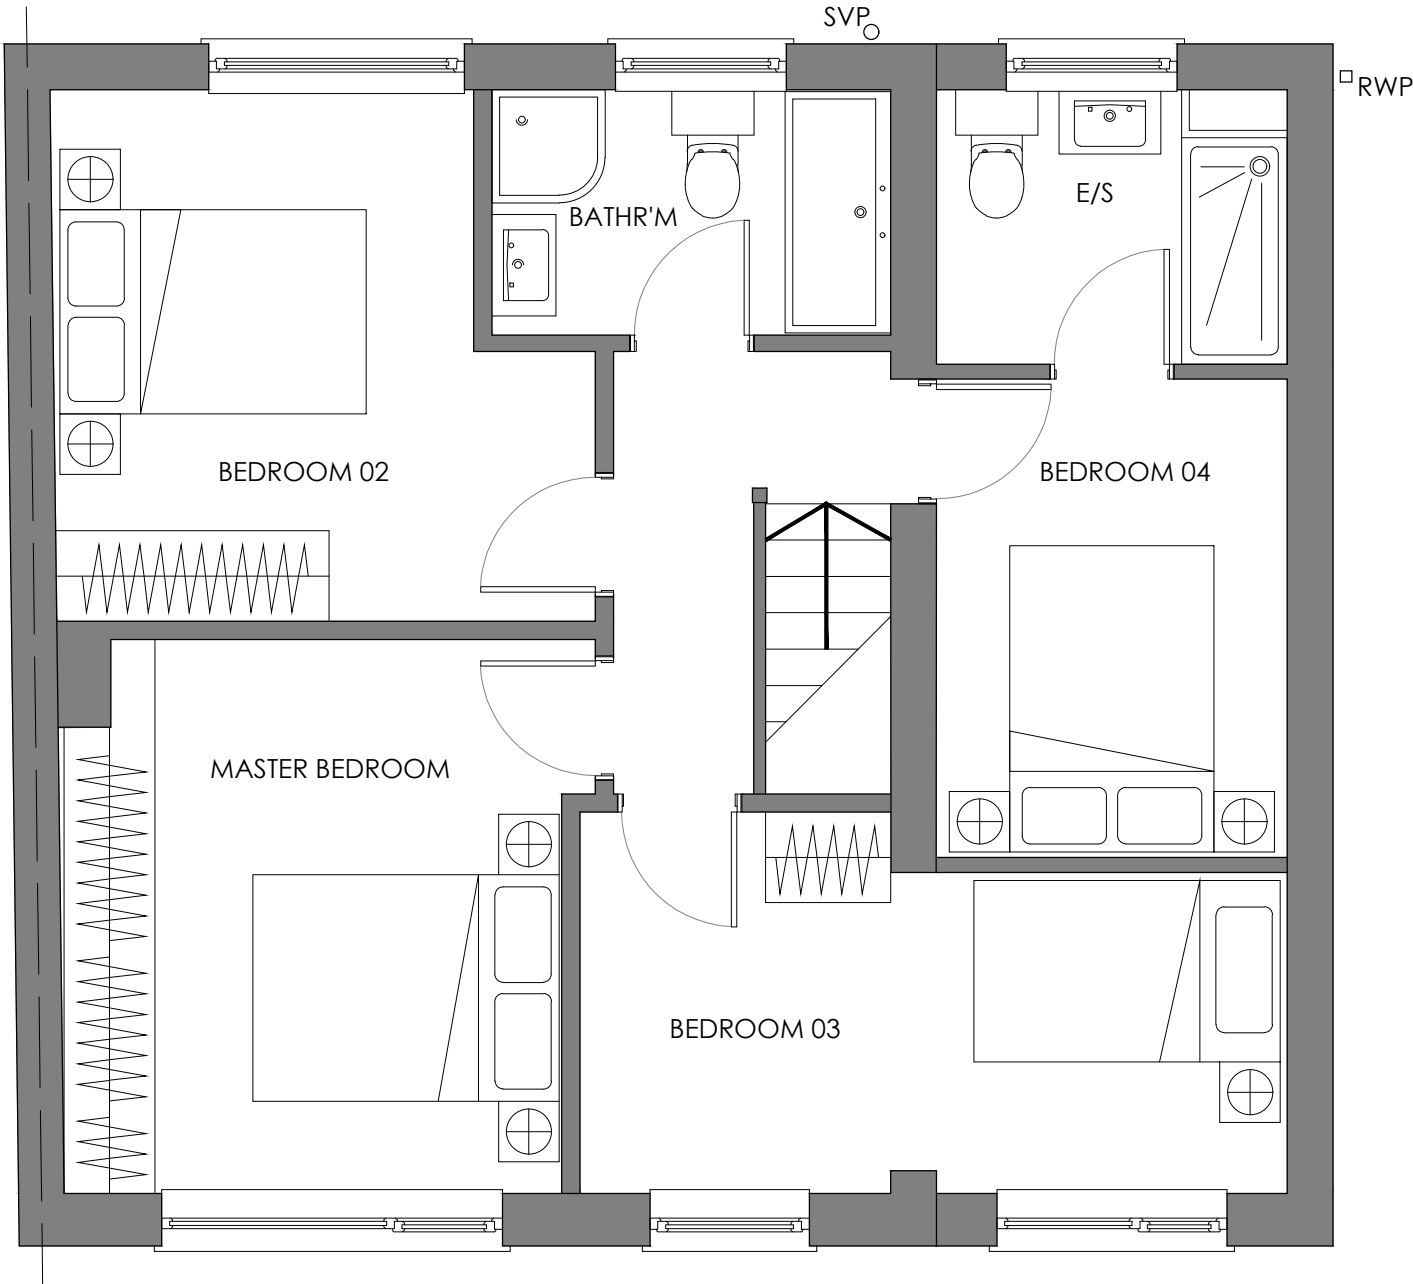


FIRST FLOOR PLAN
AS EXISTING
Scale 1:50

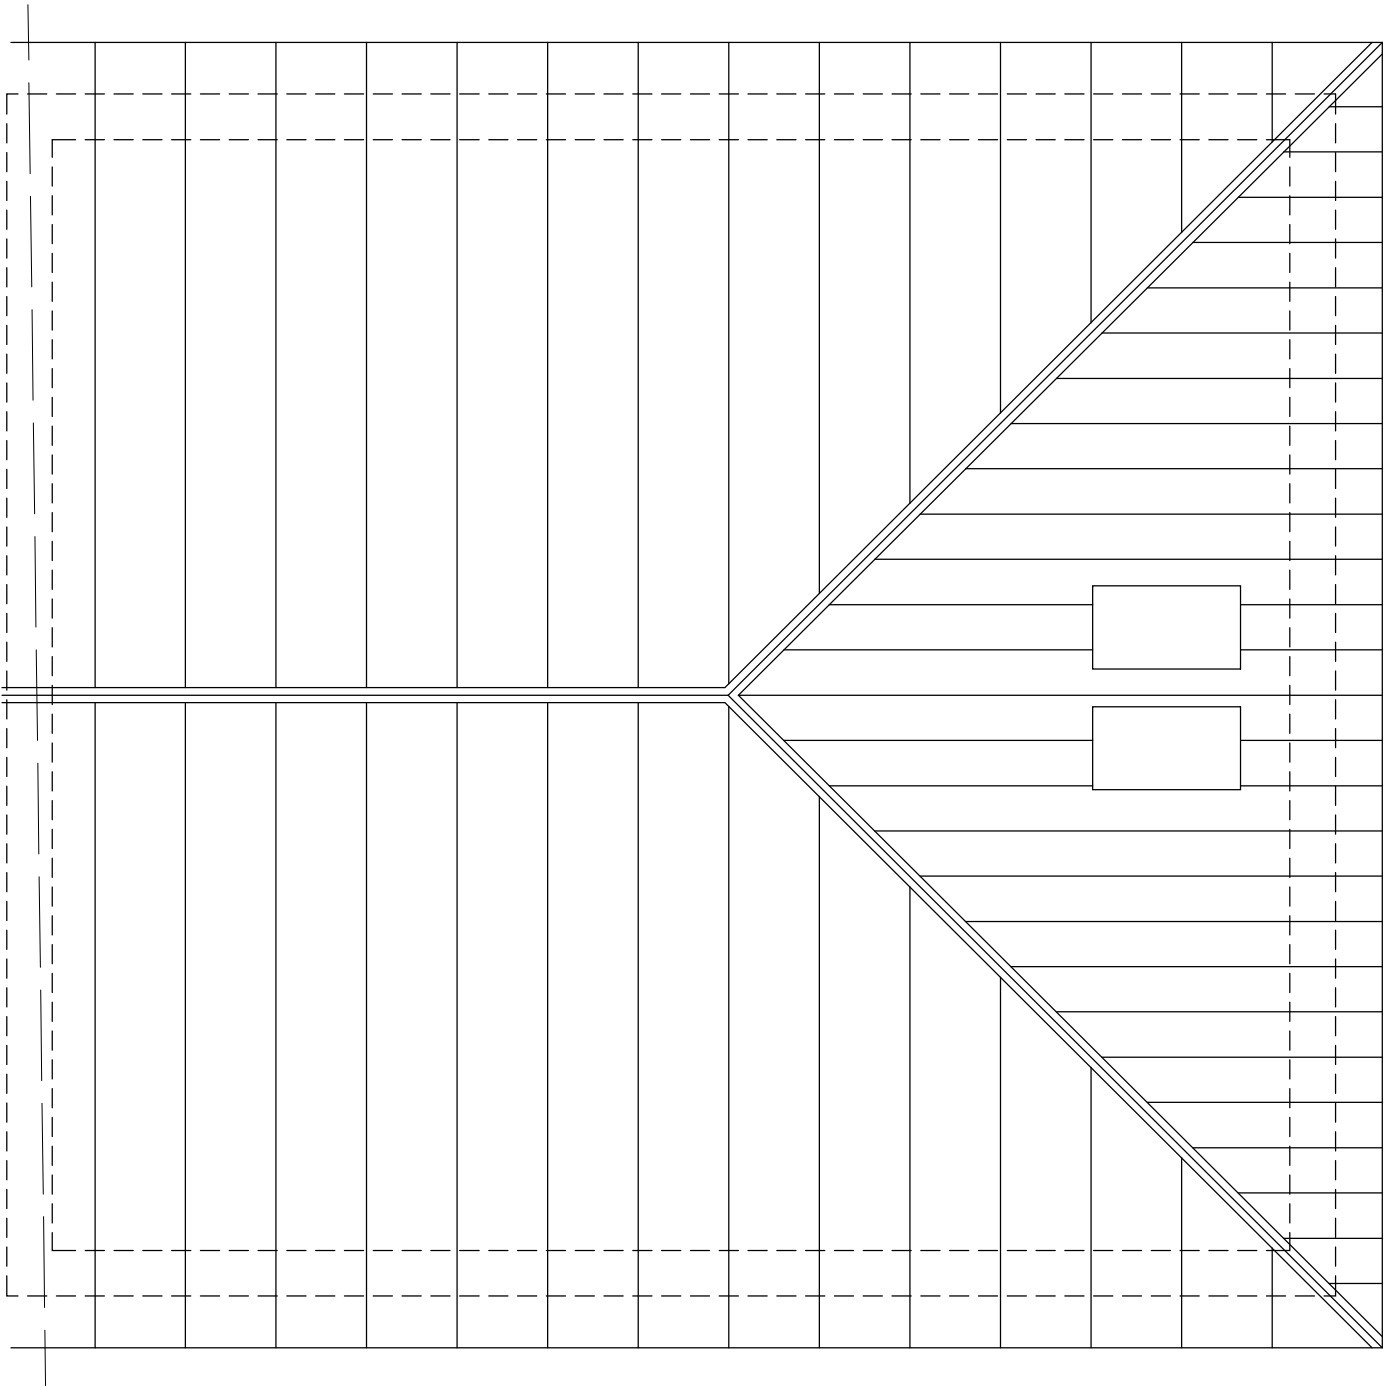

ROOF PLAN
AS EXISTING
Scale 1:50



FRONT ELEVATION
AS EXISTING
Scale 1:100

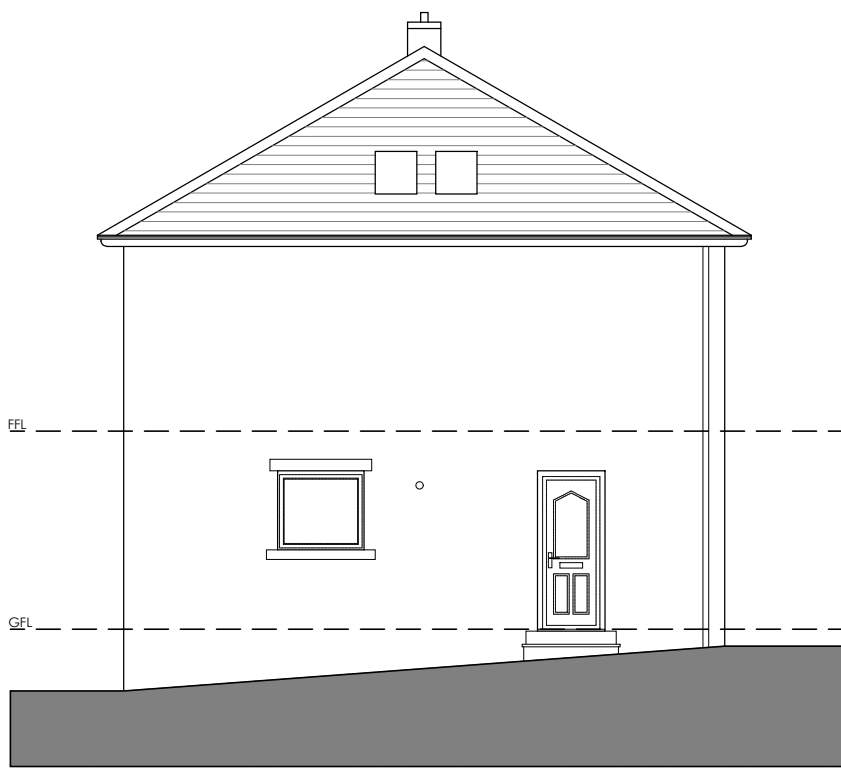

SIDE ELEVATION
AS EXISTING
Scale 1:100



REAR ELEVATION
AS EXISTING
Scale 1:100

Rev_ Date_ Amendment_ By_ Apr'd_

Eight_

OneTwo

Architects

Tel_ +44 [0]7761 570735
Email_ mail@eightonetwo.co.uk
www.eightonetwo.co.uk
Studio A5_Brooke's Mill_Armitage Bridge_Huddersfield_HD4 7NR

Drawing Status_

PLANNING

Client_

MR + MRS KENDALL

Project_

24 RAFBORN GROVE_ SALENDINE NOOK

Drawing Title_

AS EXISTING_ FLOOR PLANS + ELEVATIONS

Drawing Scale_

1:100, 1:50

Drawn By_

SD

Checked By_

Jal

Paper Size_

A1

Drawn Date_

JULY 2026

Checked Date_

JULY 2026

Drawing Number_

826_01 100