



- NOTES:
1. CONTRACTORS AND SUB-CONTRACTORS MUST CHECK AND AGREE ALL DIMENSIONS BEFORE PREPARING SHOP DRAWINGS OR COMMENCING WORK ON SITE.
 2. CONTRACTORS ARE RESPONSIBLE FOR INFORMING THE DESIGNER OF ANY DISCREPANCY DISCOVERED ON THIS DRAWING OR BETWEEN THIS DRAWING AND ANY OTHER RELATED DOCUMENTS. WORK TO BE CARRIED OUT AS SHOWN ON THIS DRAWING.
 3. WRITTEN DIMENSIONS ONLY ARE TO BE USED FROM THIS DRAWING-IF ANY DOUBTS EXIST-ASK FOR CLARIFICATION.

THIS DRAWING AND THE COPYRIGHTS AND PATENTS THEREIN ARE THE DESIGNER'S PROPERTY AND MAY BE USED OR REPRODUCED ONLY UNDER CONTRACT.

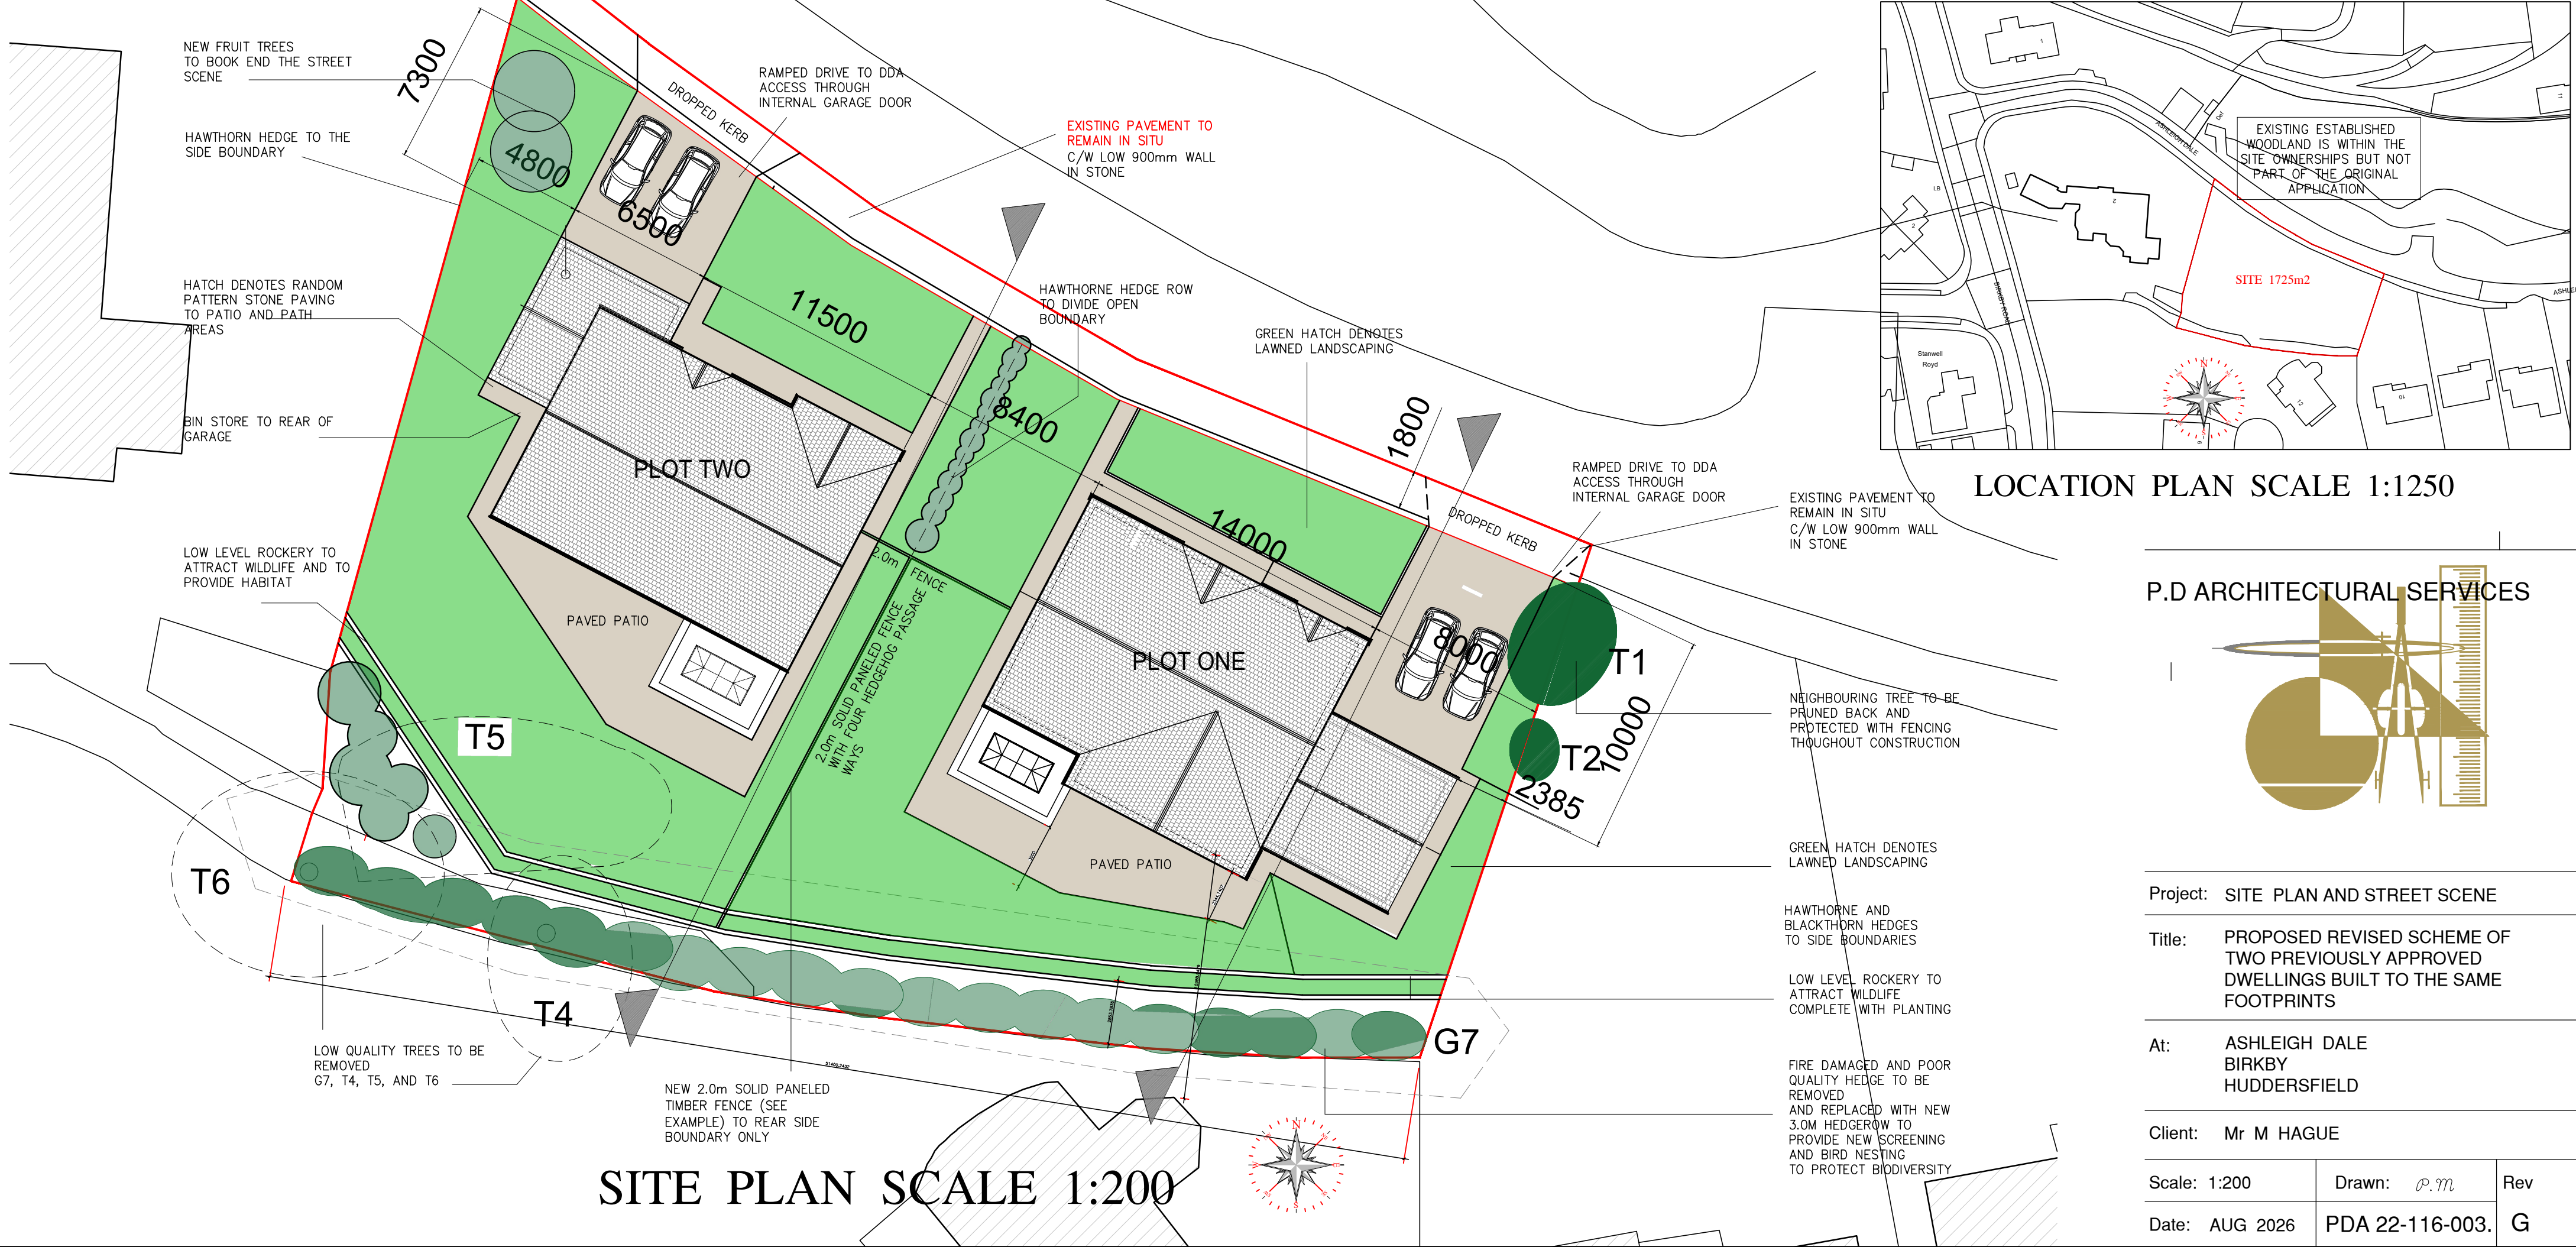

P.D ARCHITECTURAL SERVICES

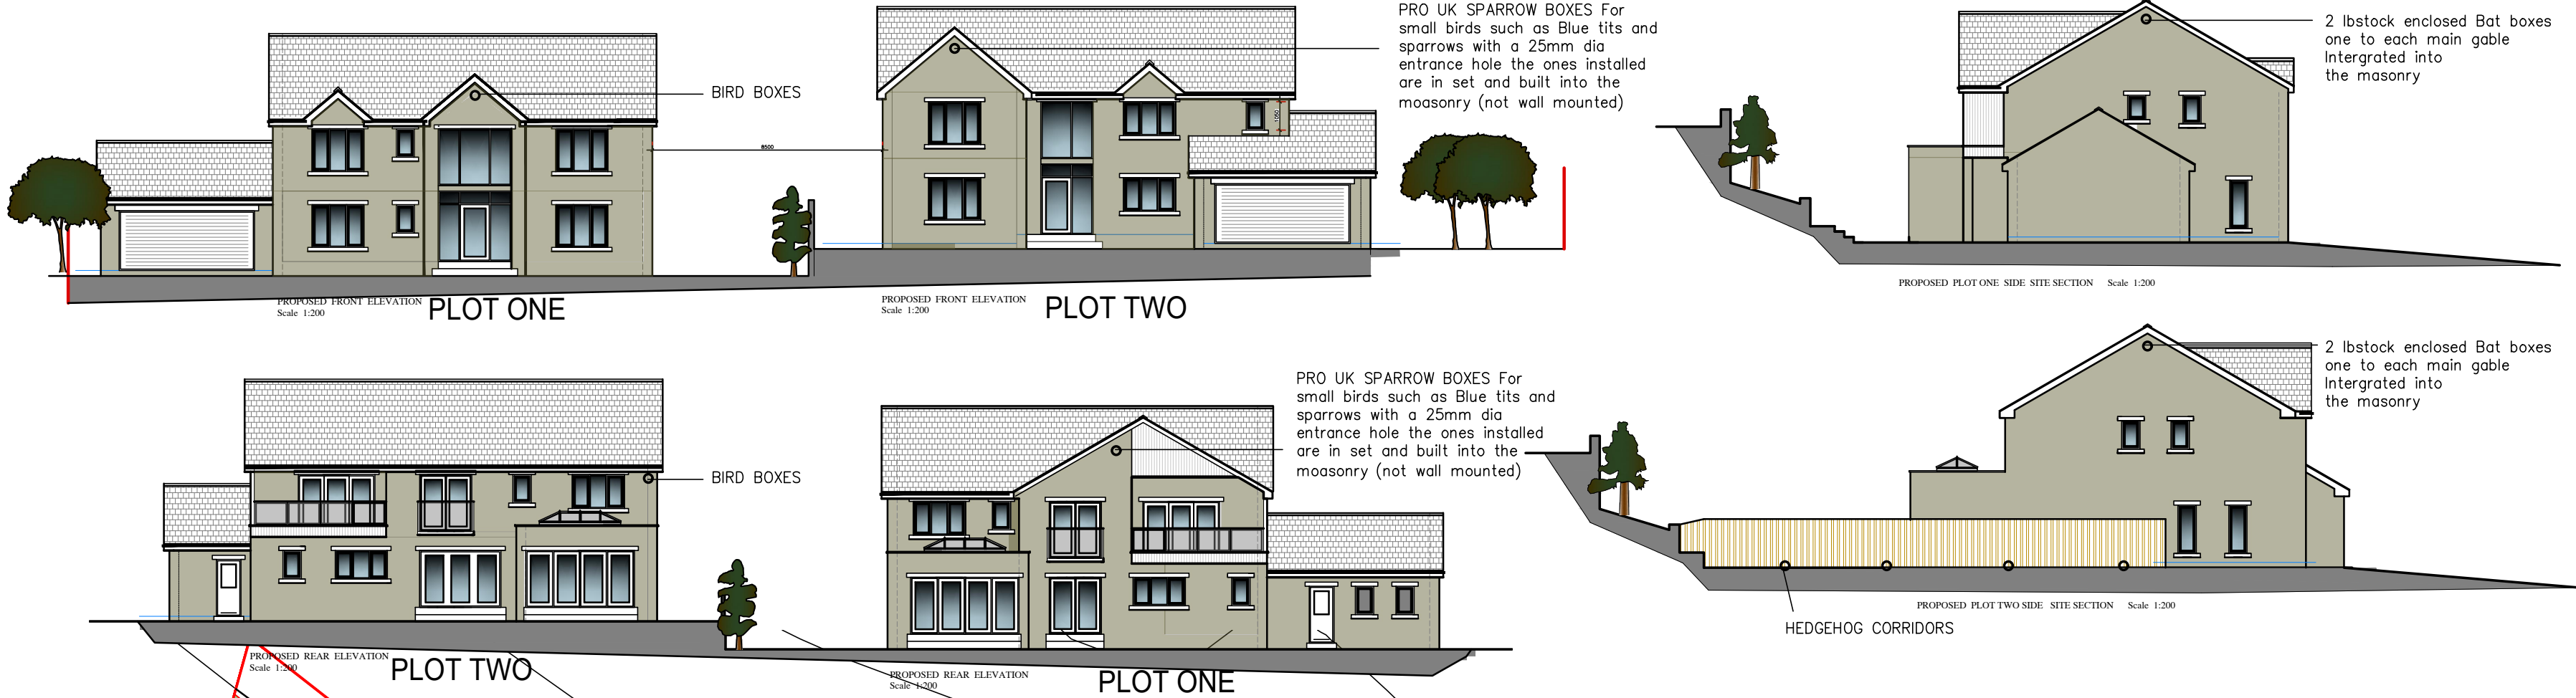

Project: SITE PLAN AND STREET SCENE

Title: PROPOSED REVISED SCHEME OF TWO PREVIOUSLY APPROVED DWELLINGS BUILT TO THE SAME FOOTPRINTS

At: ASHLEIGH DALE BIRKBY HUDDERSFIELD

Client: Mr M HAGUE

Scale: 1:200	Drawn: P.M.	Rev
Date: AUG 2026	PDA 22-116-003.	G