




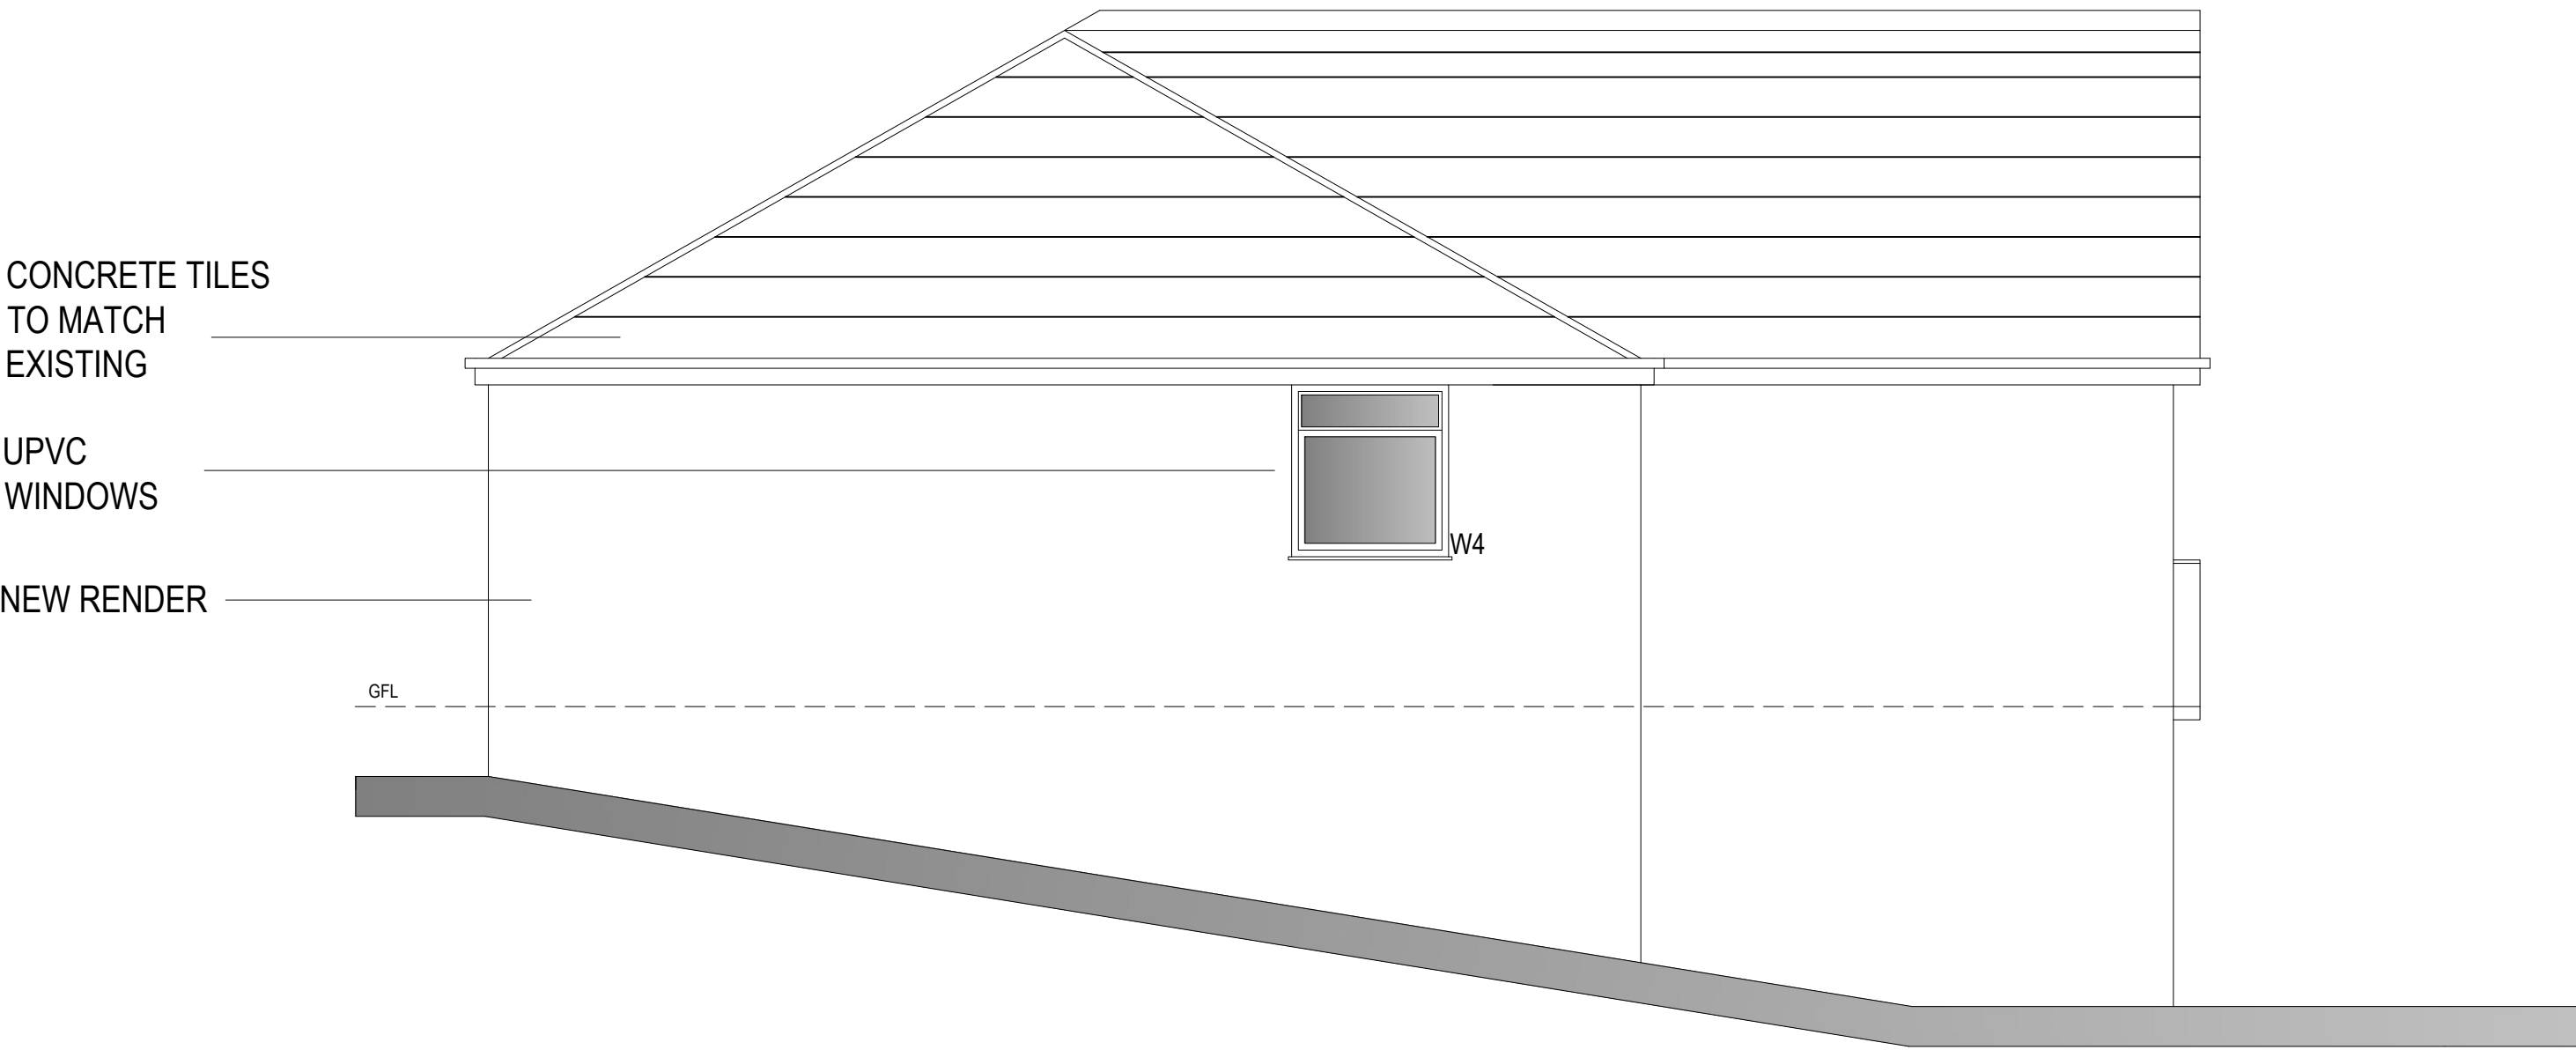

PROPOSED SIDE ELEVATION

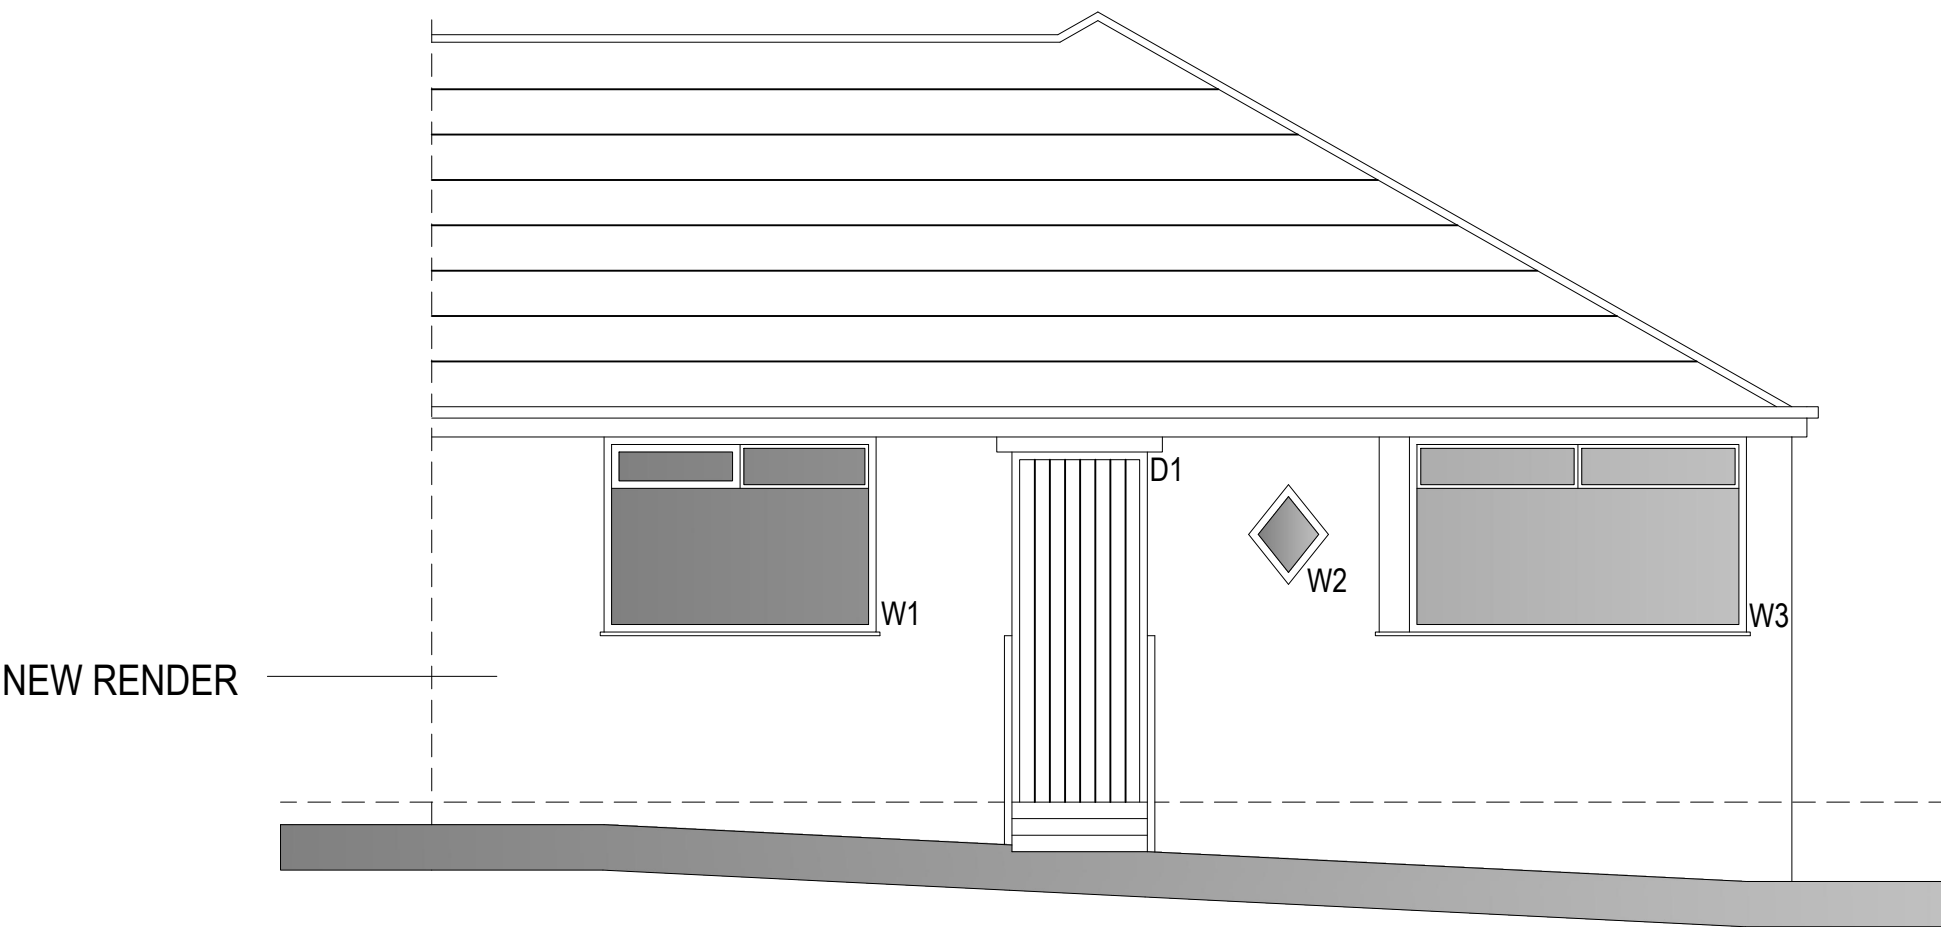


PROPOSED FRONT ELEVATION

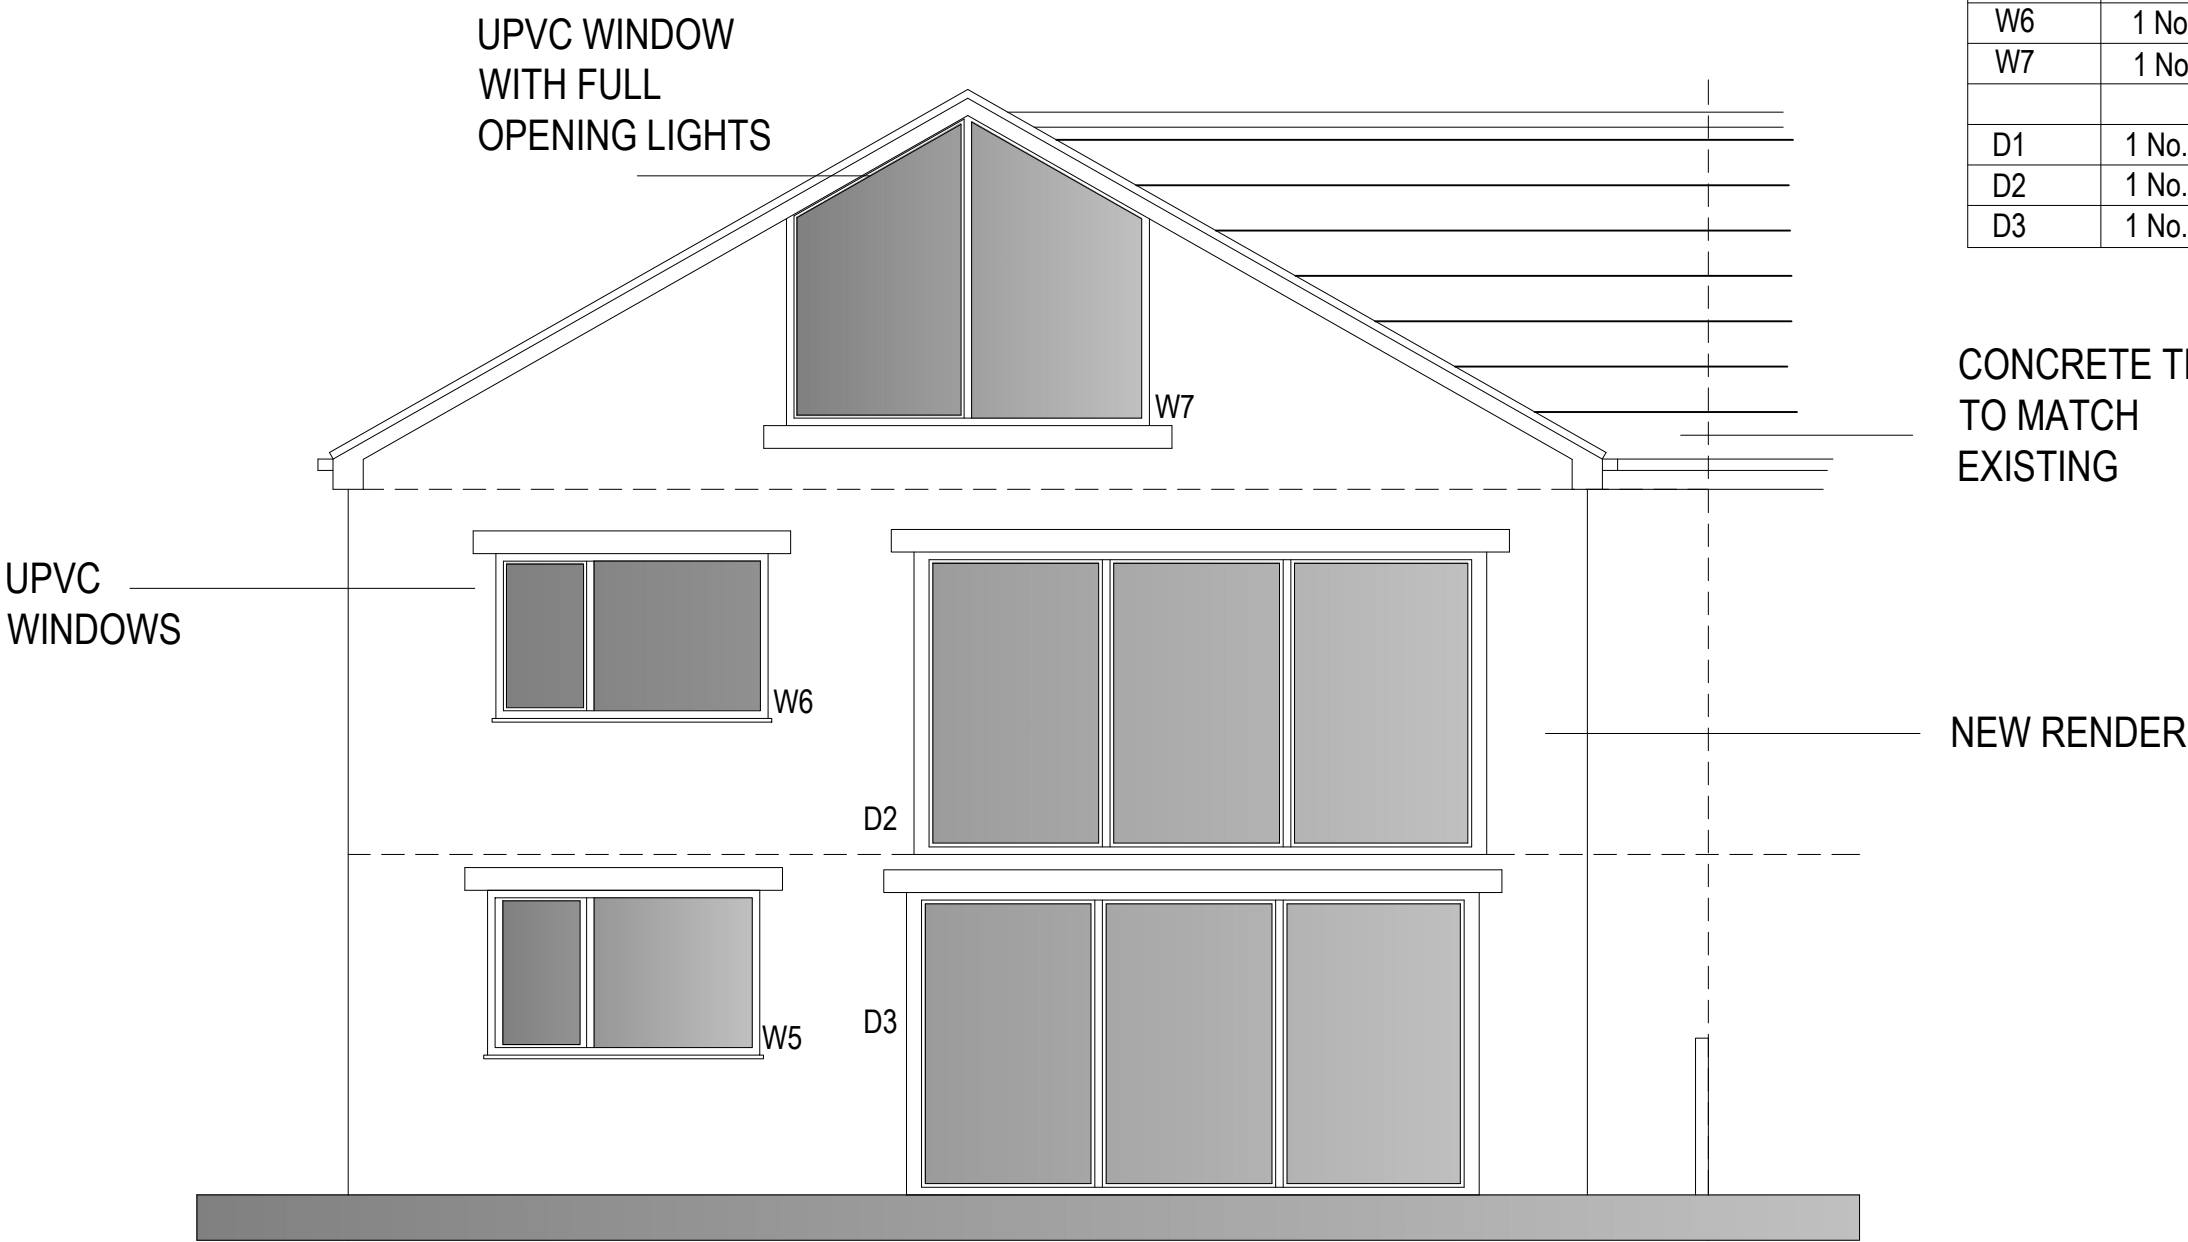

PROPOSED REAR ELEVATION

WINDOW SCHEDULE	
OPENING	STRUCTURAL OPENING (W x H)
W1	1 No. 1800 x 1290
W2	1 No. 528 x 660
W3	1 No. 2229 x 1290
W4	1 No. 1179 x 1290
W5	1 No. 1800 x 1090
W6	1 No. 1800 x 1090
W7	1 No. 2400 x 2051
D1	1 No. 895 x 2315
D2	1 No. 3788 x 2000 (SLIDING DOOR)
D3	1 No. 3788 x 2000 (SLIDING DOOR)

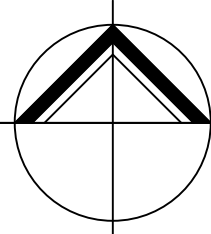

**NORTHERN
DESIGN**
(OLDHAM)
CHARTED ARCHITECTS

NORTHERN DESIGN
17 STATION LANE
GROTTON
OLDHAM
OL4 5GY
TELEPHONE : 07753 859616

CLIENT

ELLOUISE HALL

PROJECT

PROPOSED EXTENSION
9 REGENT ROAD
KIRKHEATON

DRAWING TITLE

PROPOSED ELEVATIONS

Rev.	Notes	Date	Drawn
A	BUILDING REGS	01.26	A.D.
B	BUILDING REGS	02.26	A.D.
C	PLANNING VARIATION	07.26	A.D.

SCALE 1:50 AT A1 09.25 A.D.

PROJECT No.	DRAWING No.	Rev.
2559	12	C