






South Elevation - 1:50

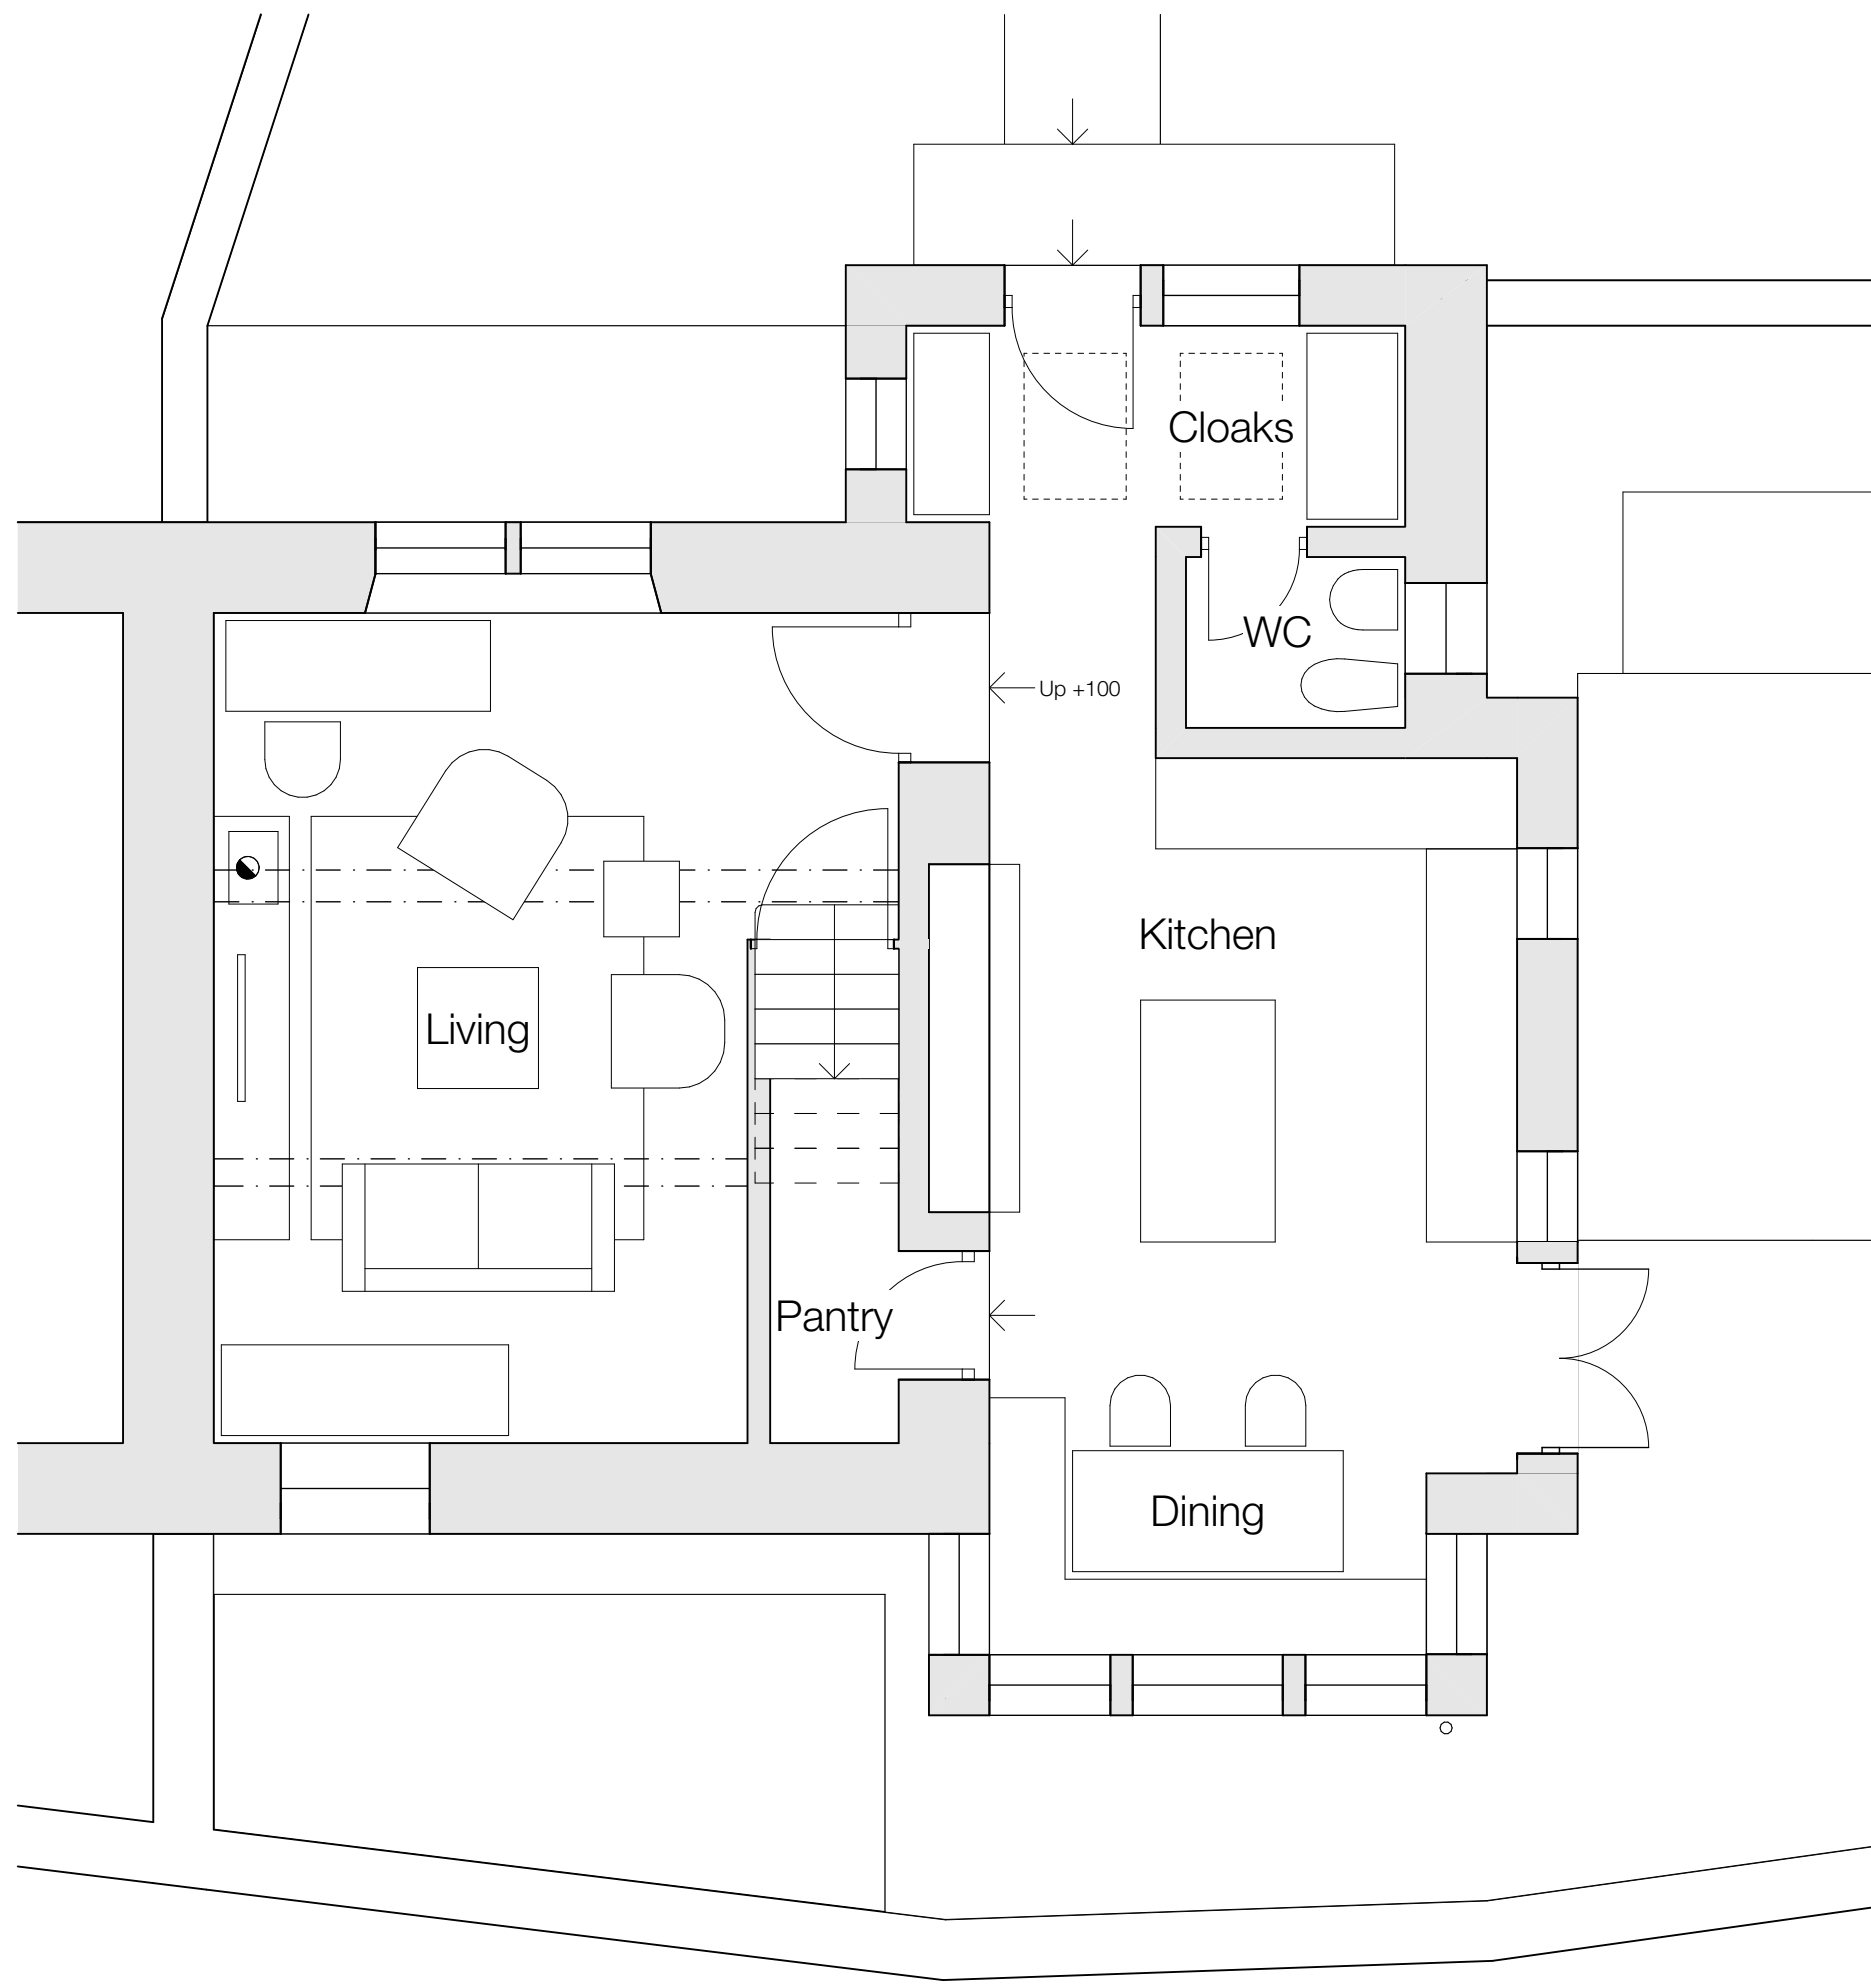


Ground Floor - 1:50

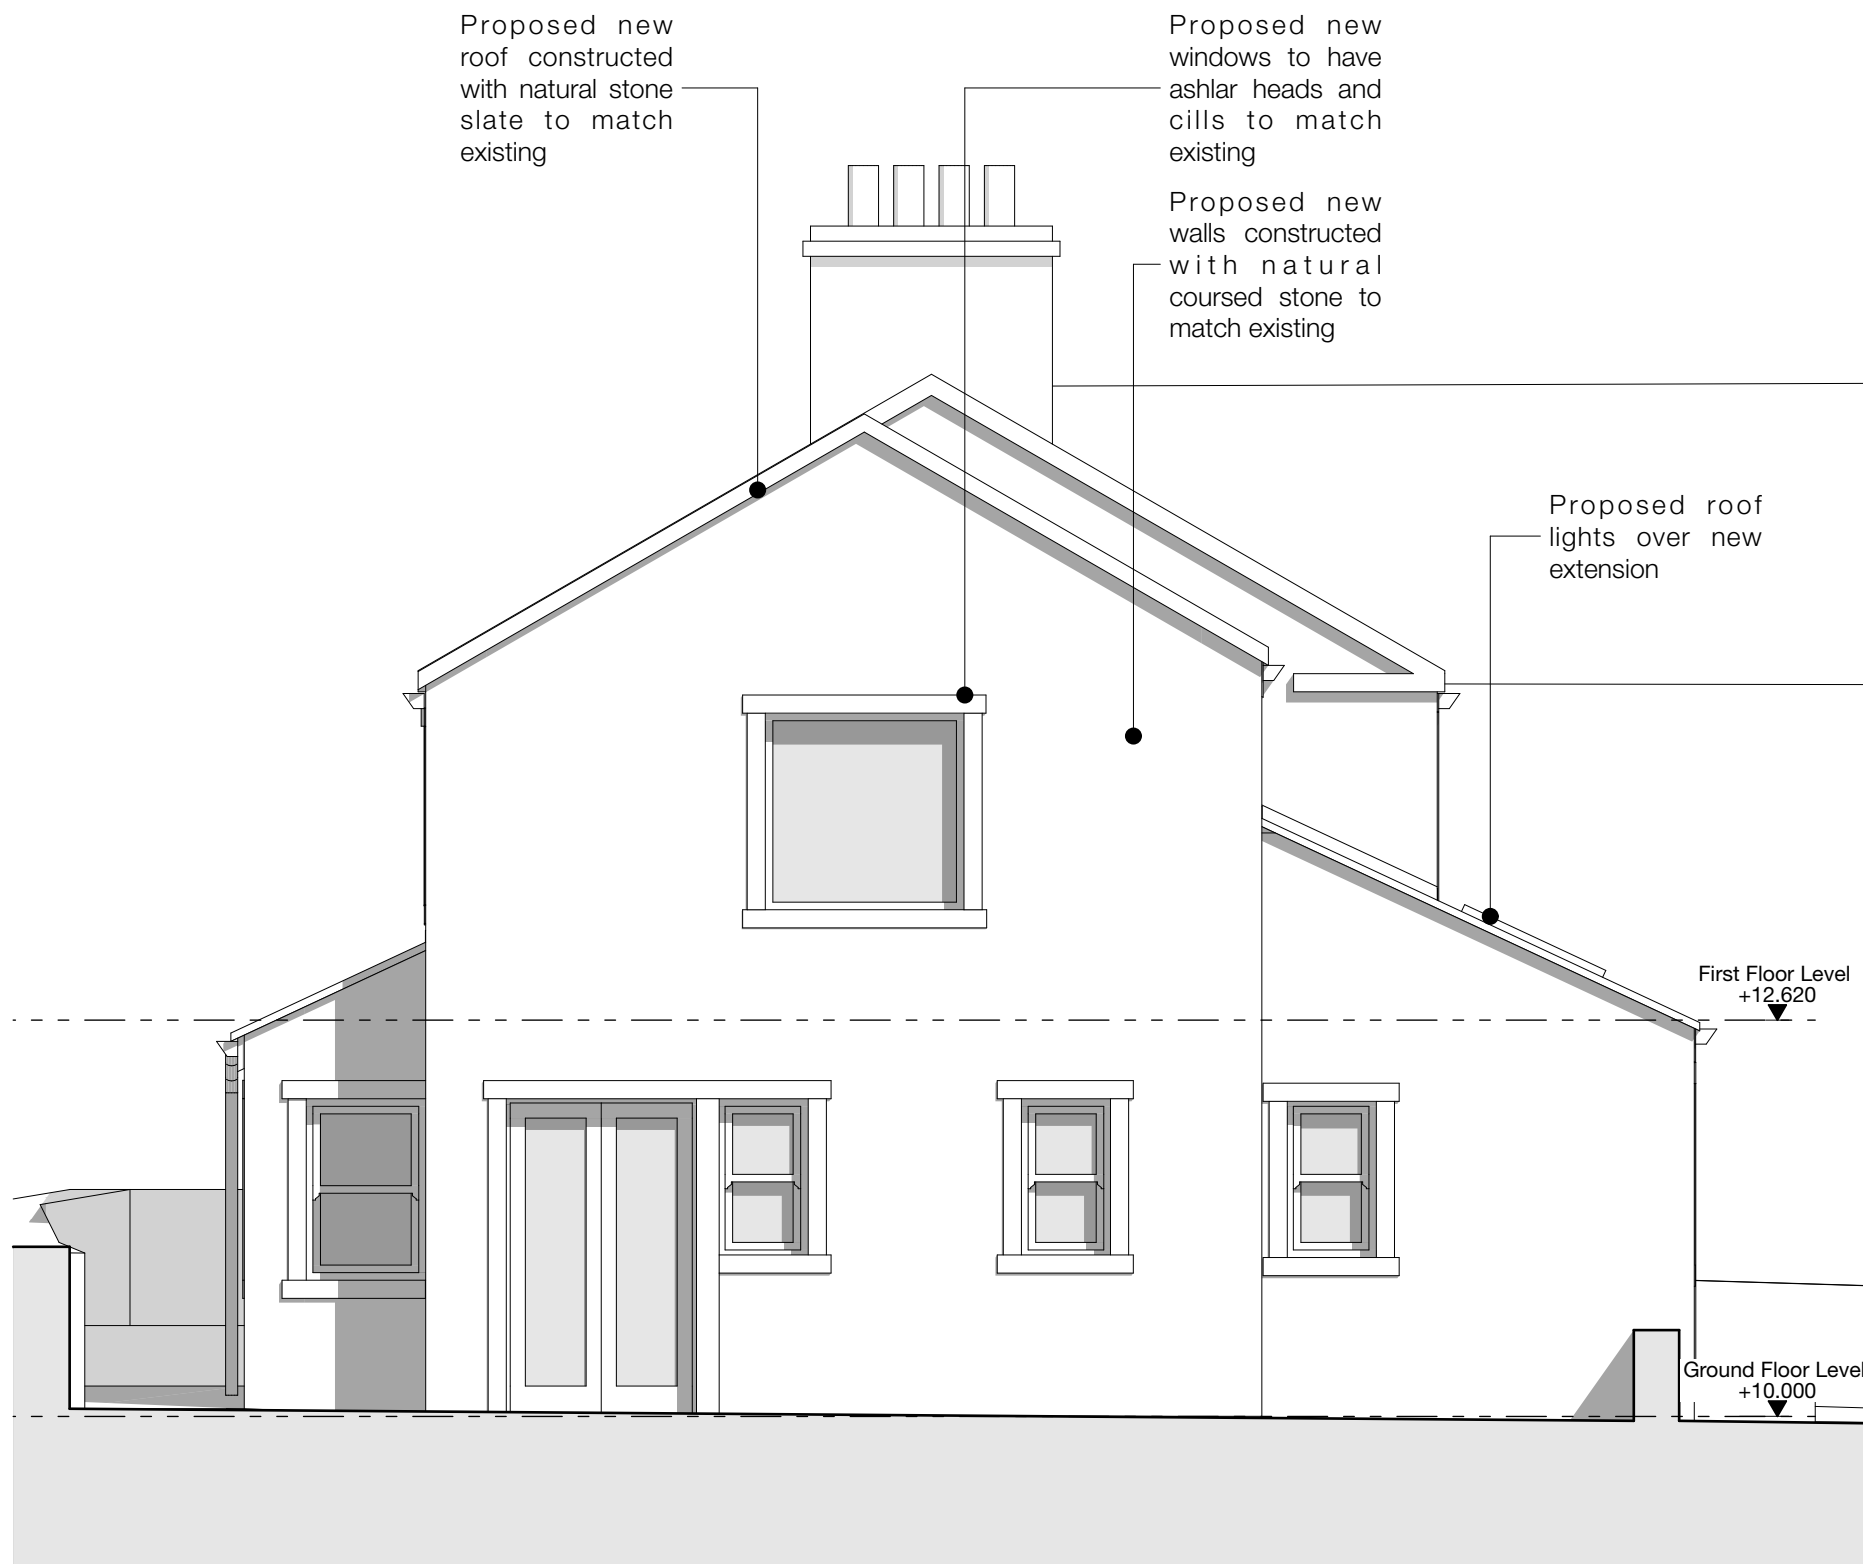


East Elevation - 1:50

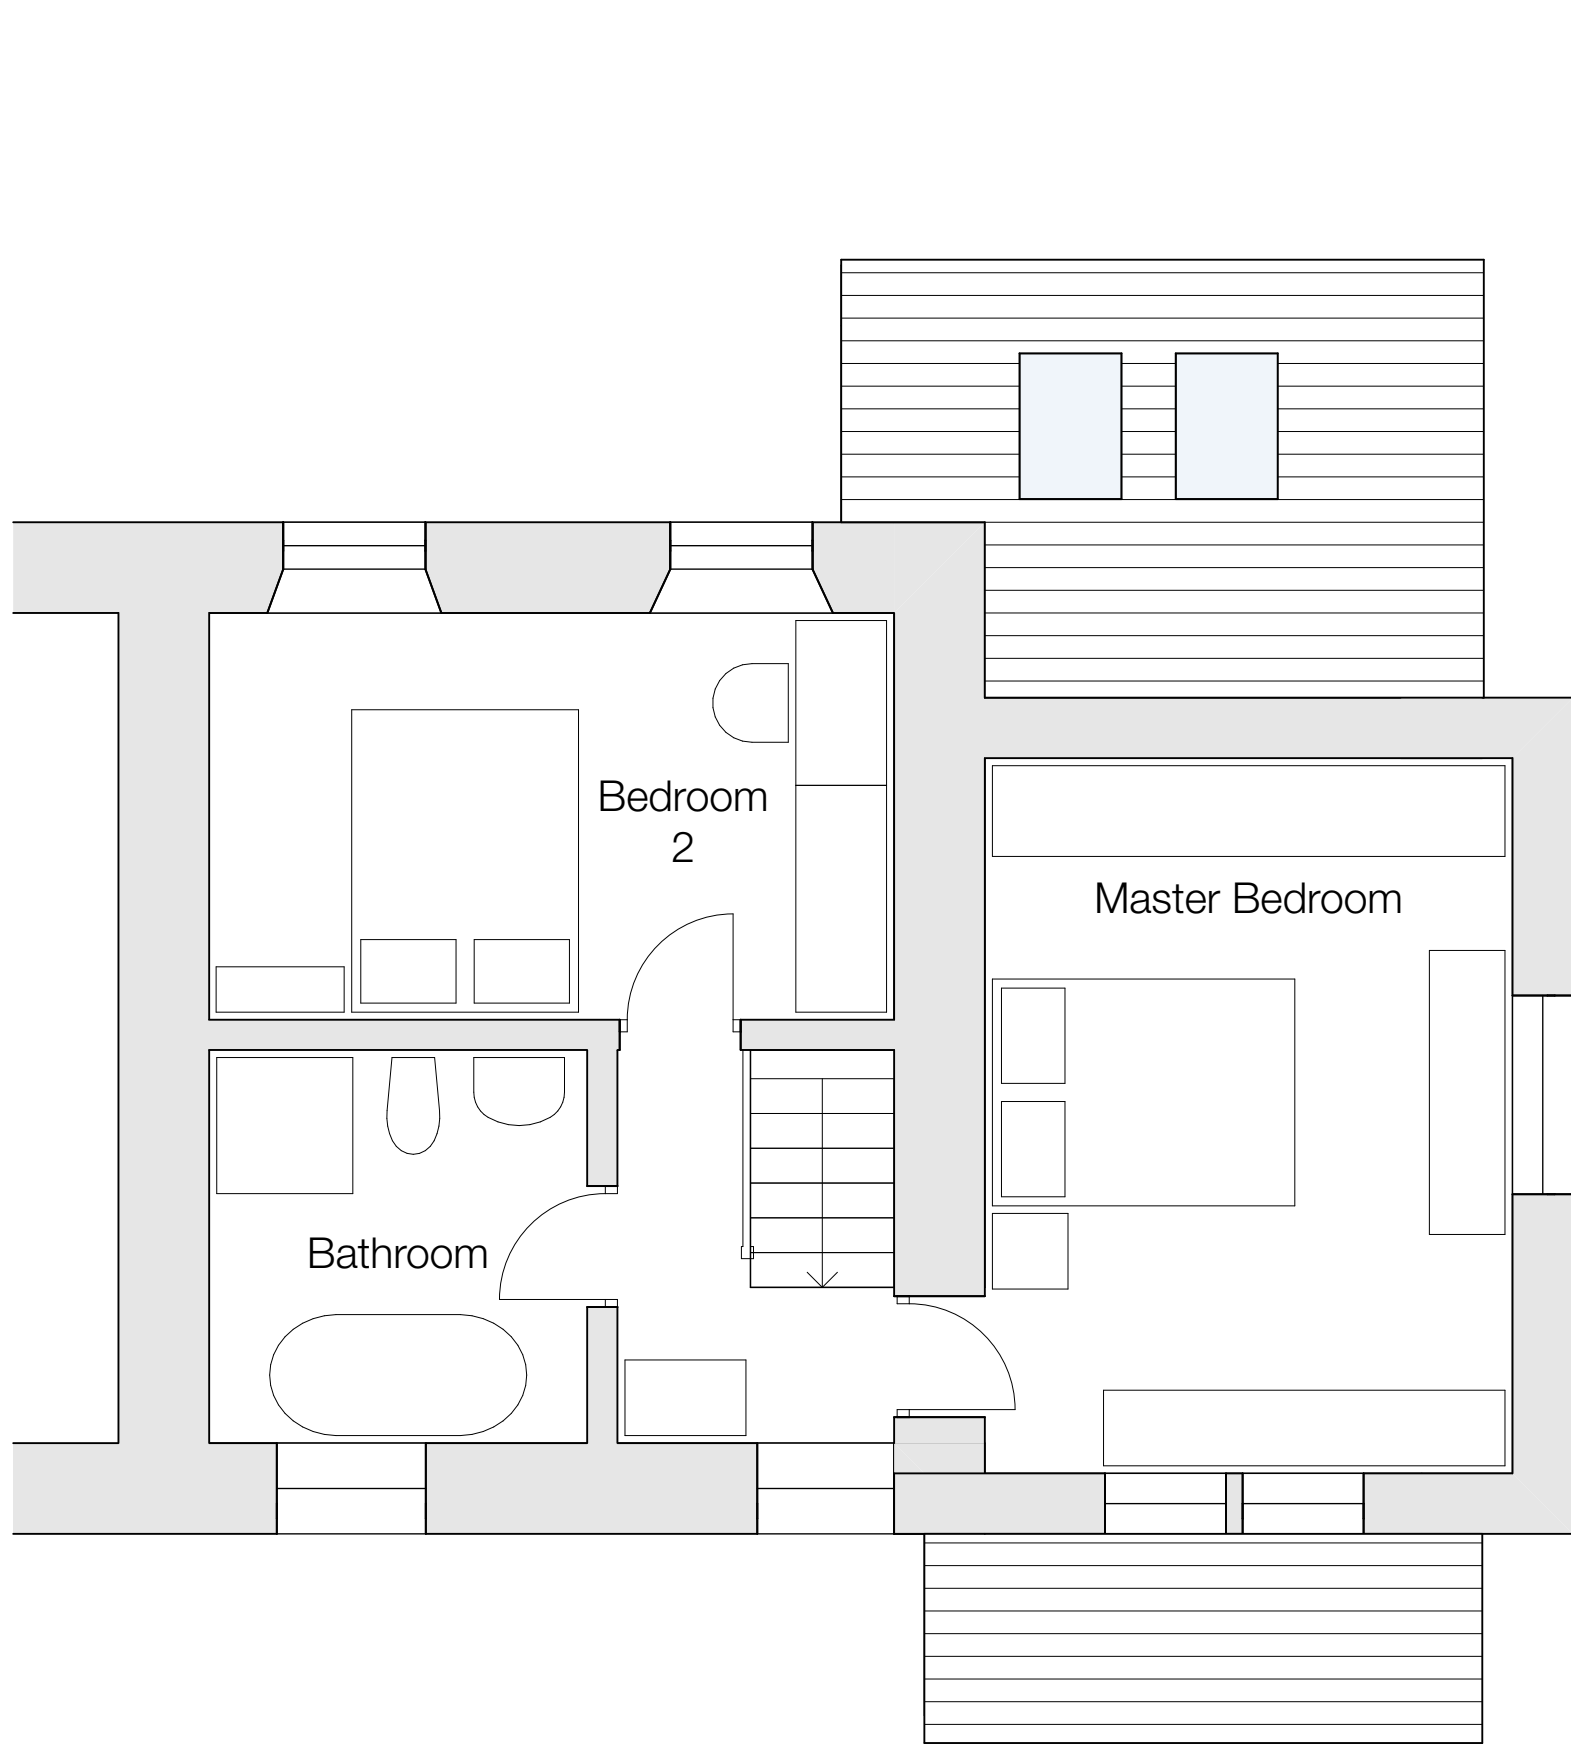


First Floor - 1:50

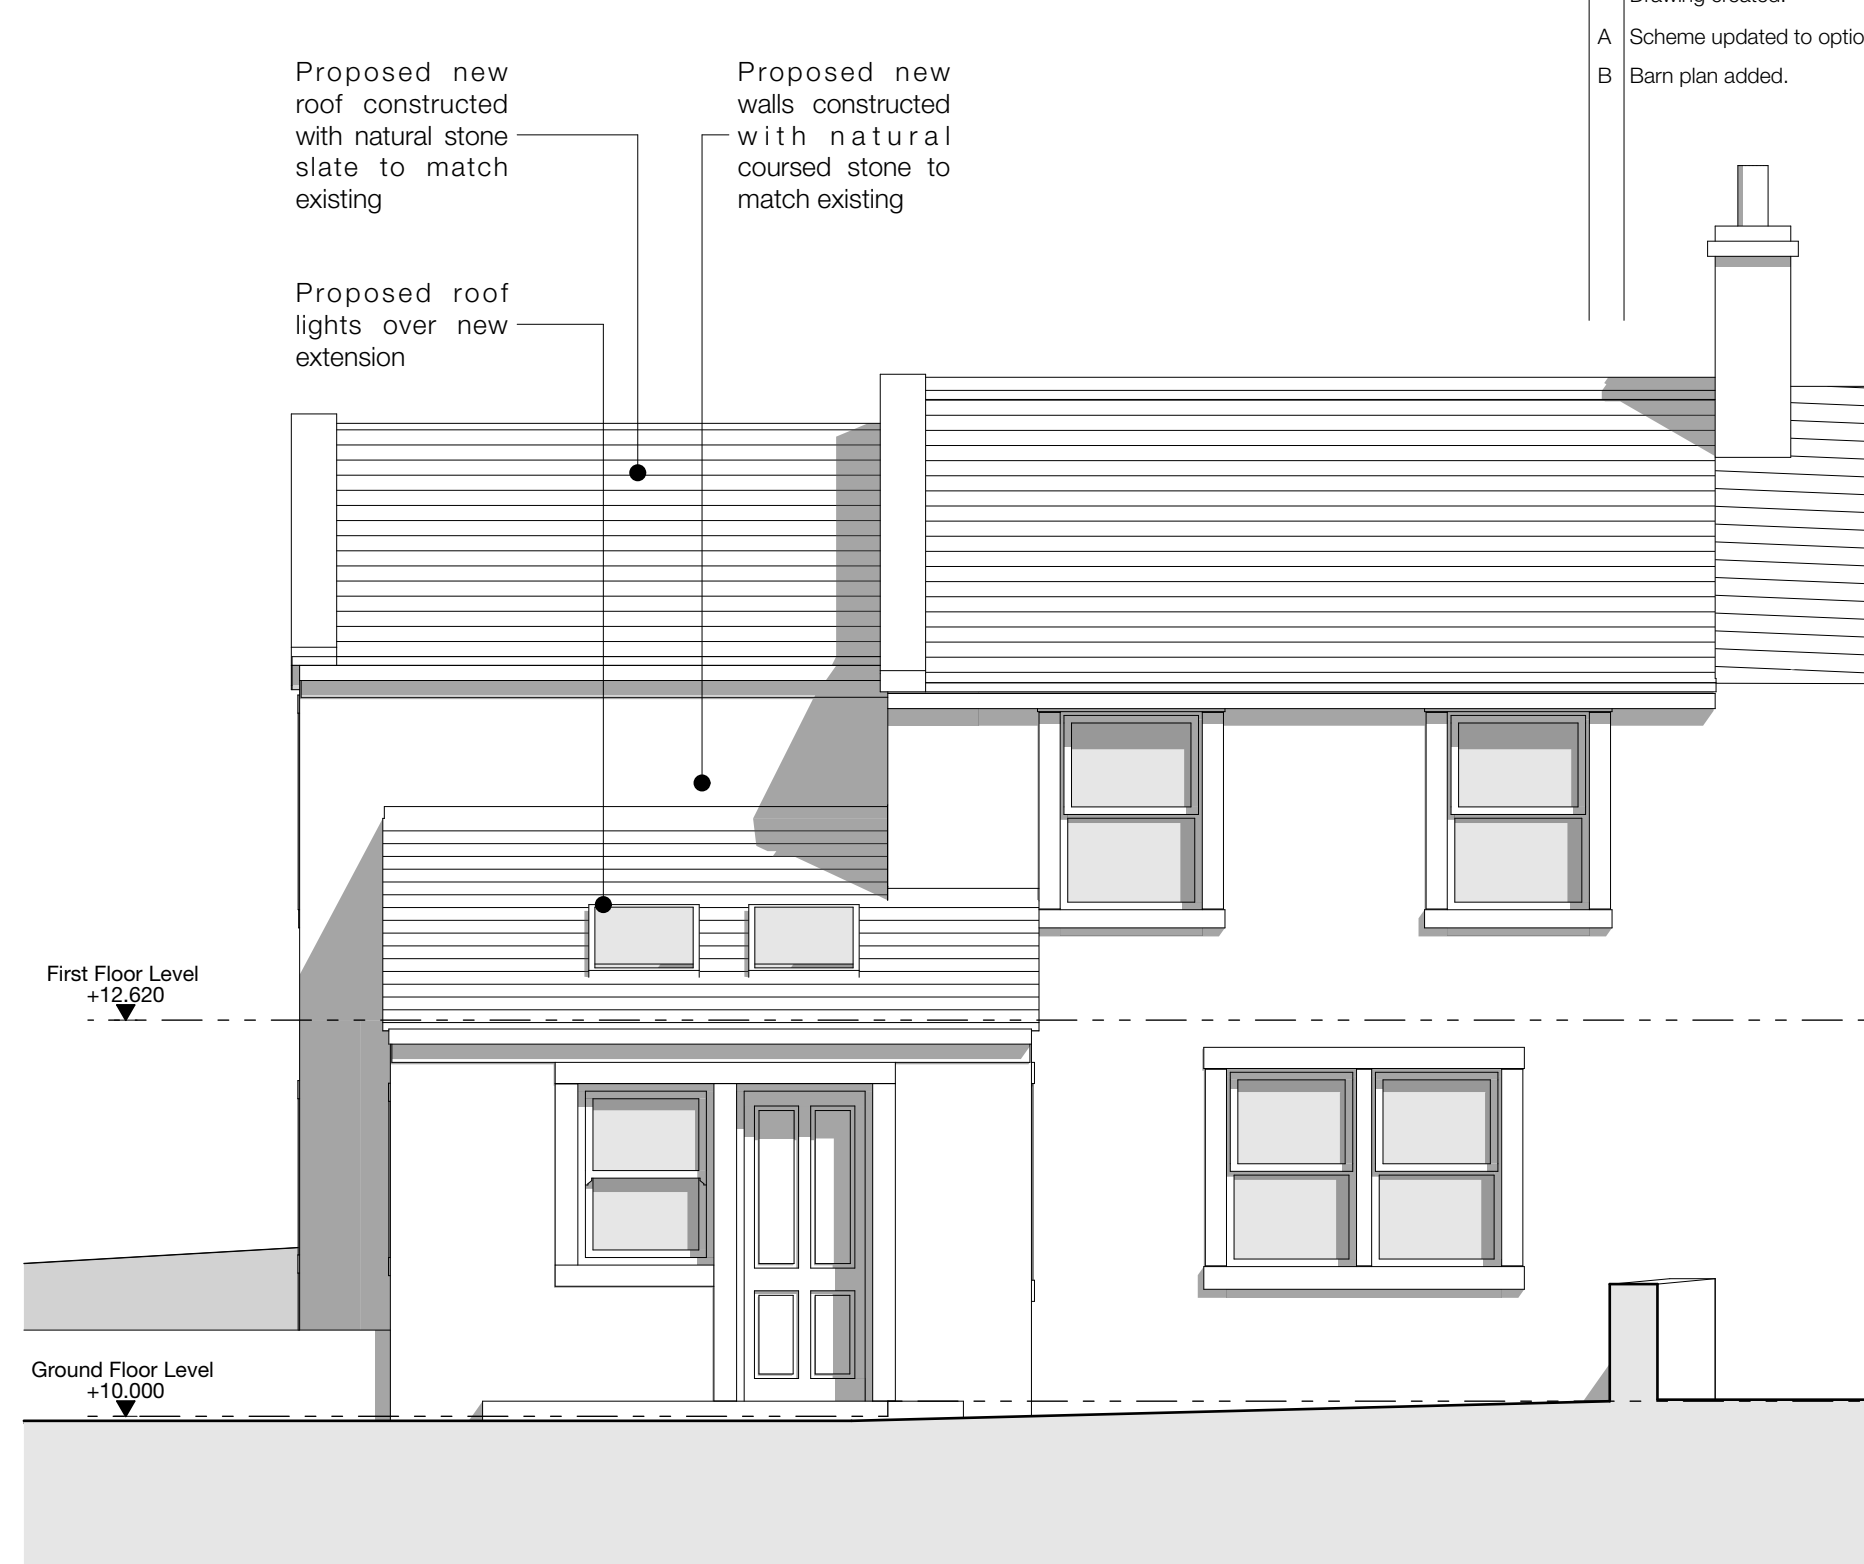


North Elevation - 1:50

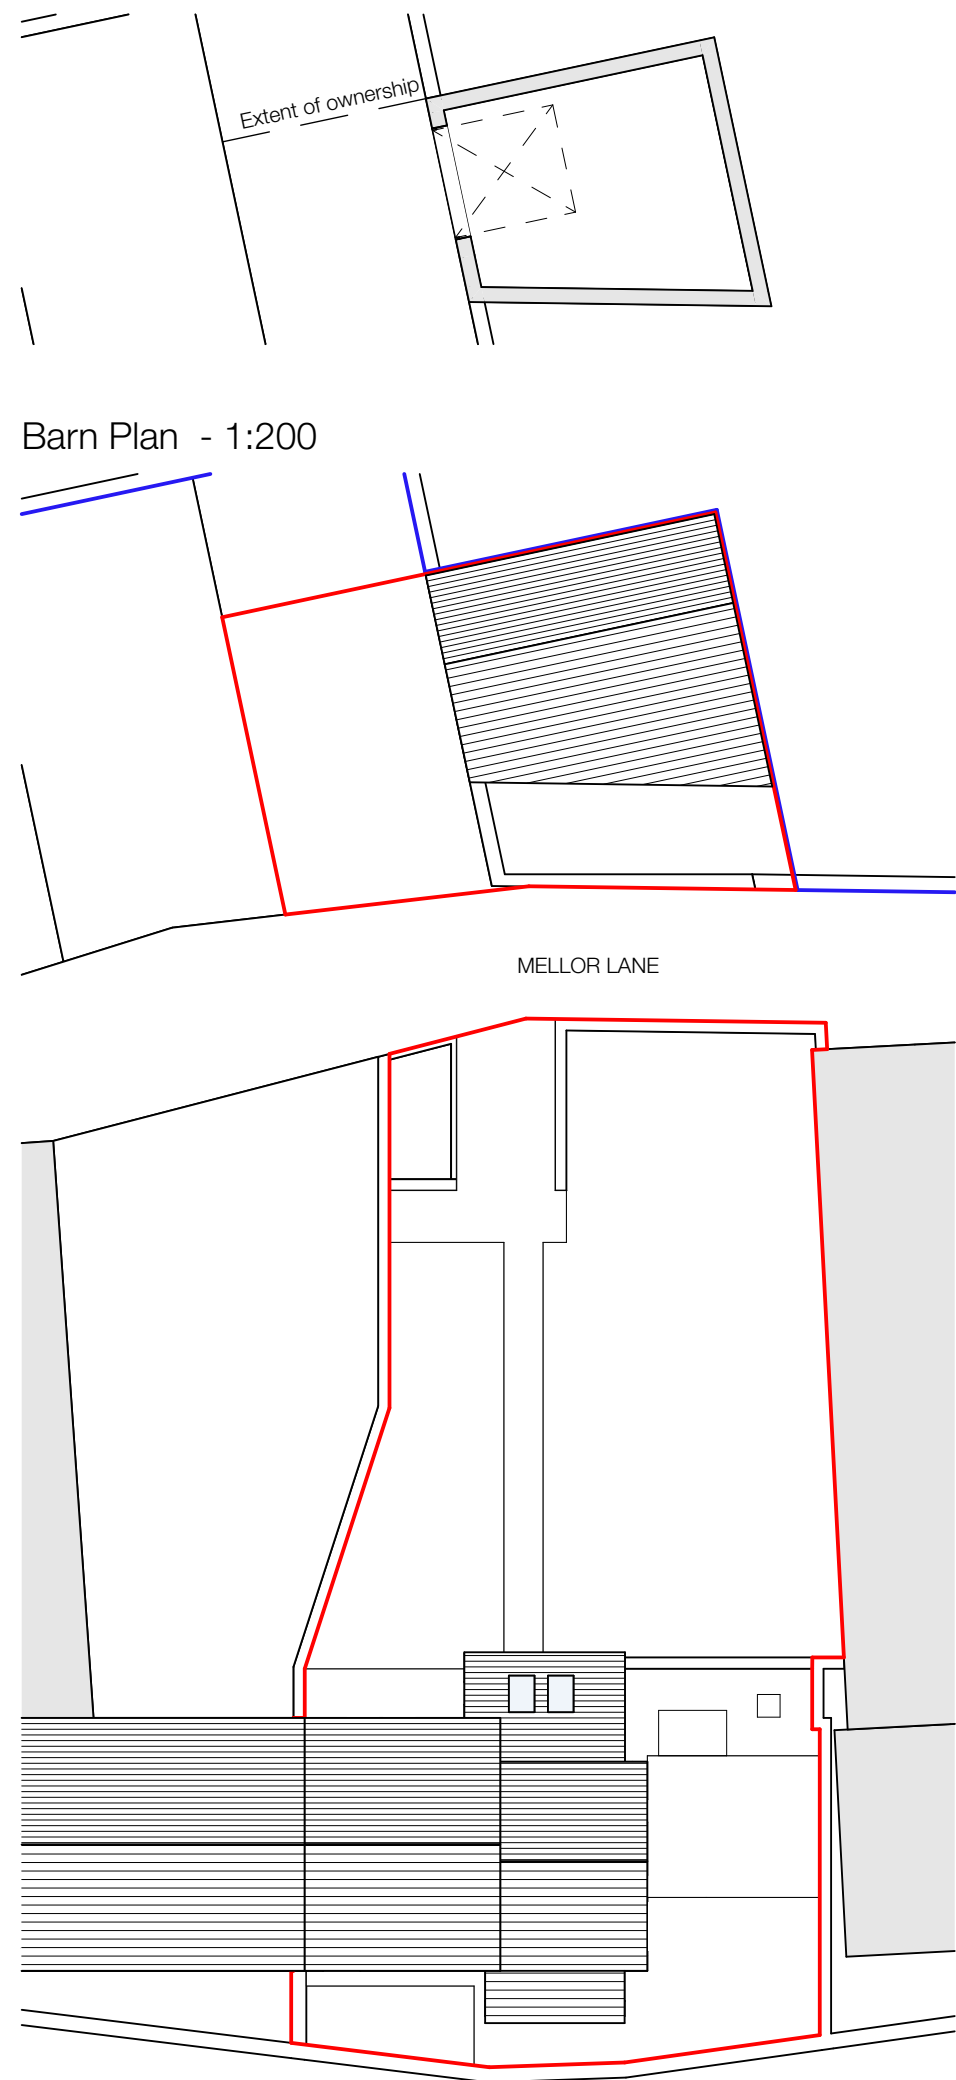


Proposed Site Plan - 1:200

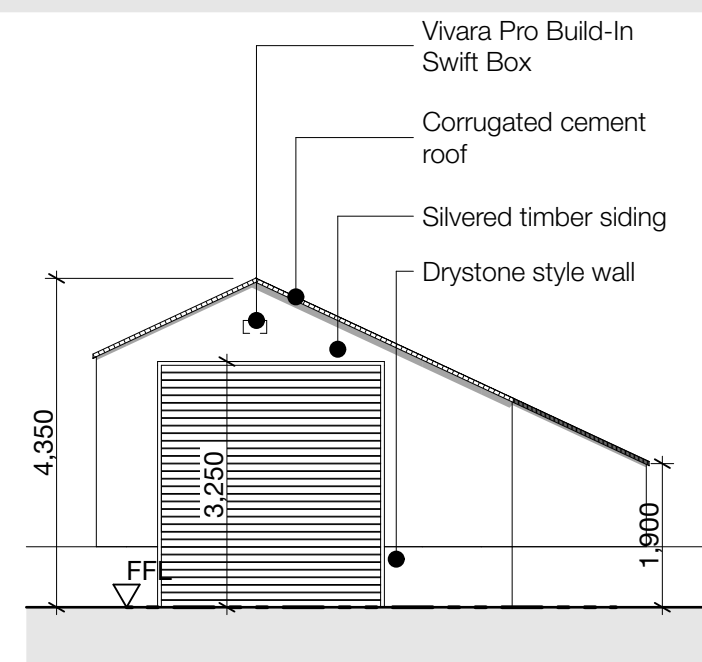


Barn - SW Elevation - 1:100

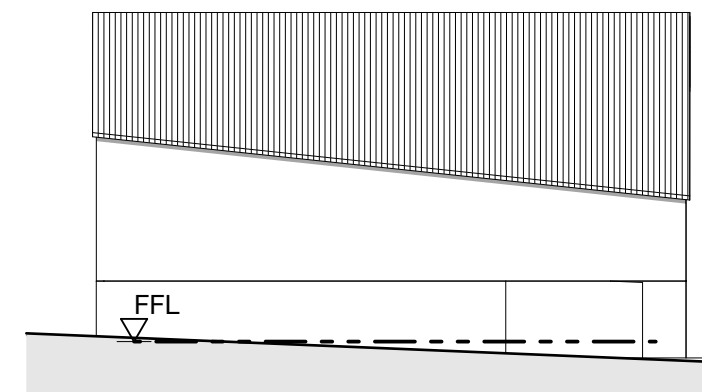

Barn - S Elevation - 1:100

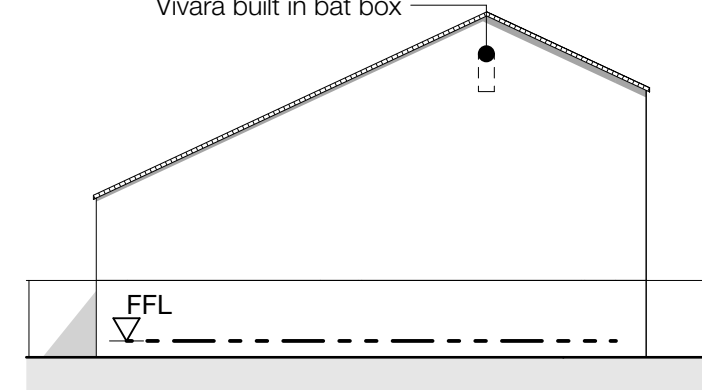

Barn - NE Elevation - 1:100

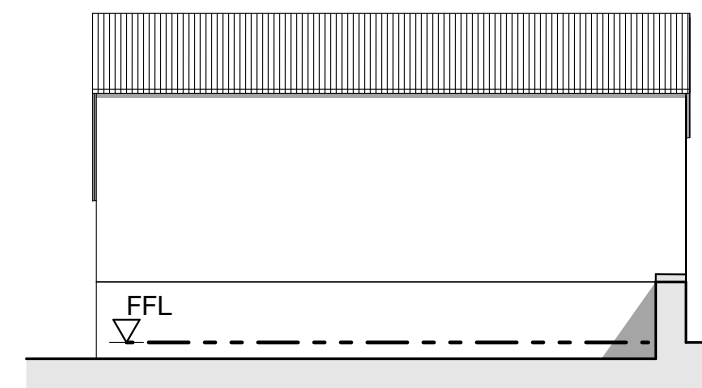

Barn - NW Elevation - 1:100

Notes

Do not scale from drawing, use figured dimensions only.
All dimensions must be checked and verified on site prior to commencement of work and Architect to be notified of any discrepancies.
This drawing is intended to permit overall scheme proposals only and cannot be used for construction purposes without further information.

Rev	Description	Drawn	Date
•	Drawing created.	KA	22.07.26
A	Scheme updated to option 2.	KA	30.07.26
B	Barn plan added.	KA	31.07.26

Scale 1:50
0 1500 3000mm

Client
Mr & Mrs Booth

Site Address
25, Booth House Lane,
Holmfirth, HD9 2QT

Project Description
Extension & Refurbishment

Status
Planning

Date
July 2026

Drawn
KA

Checked

Drawing
Proposed Drawings

Scale @ A1
1:50, 1:200,
1:100

Drawing No.
3701 (0-) 05

Revision
B

