



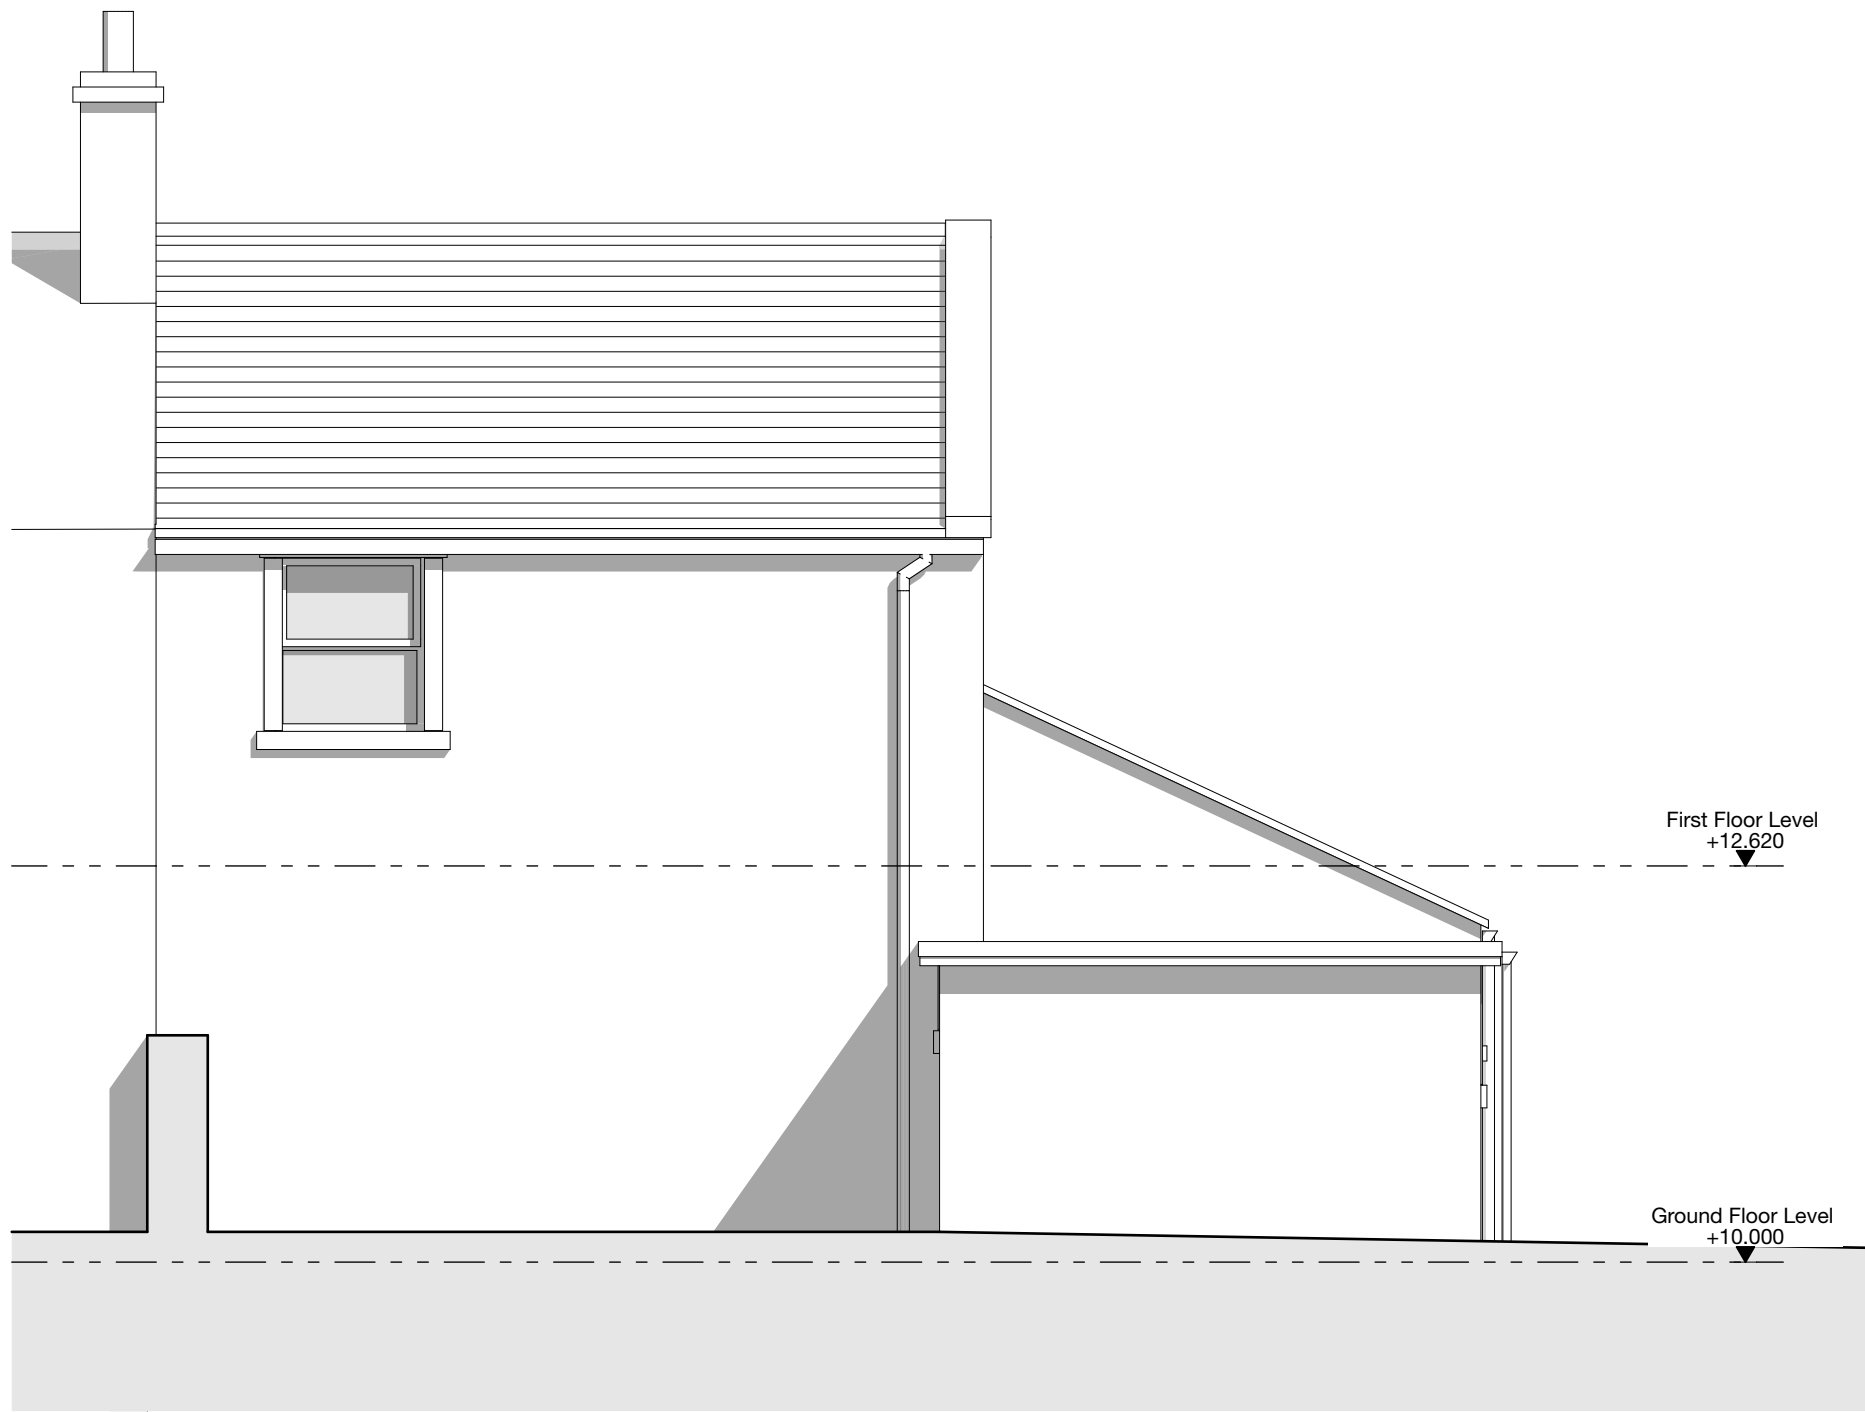


South Elevation - 1:50

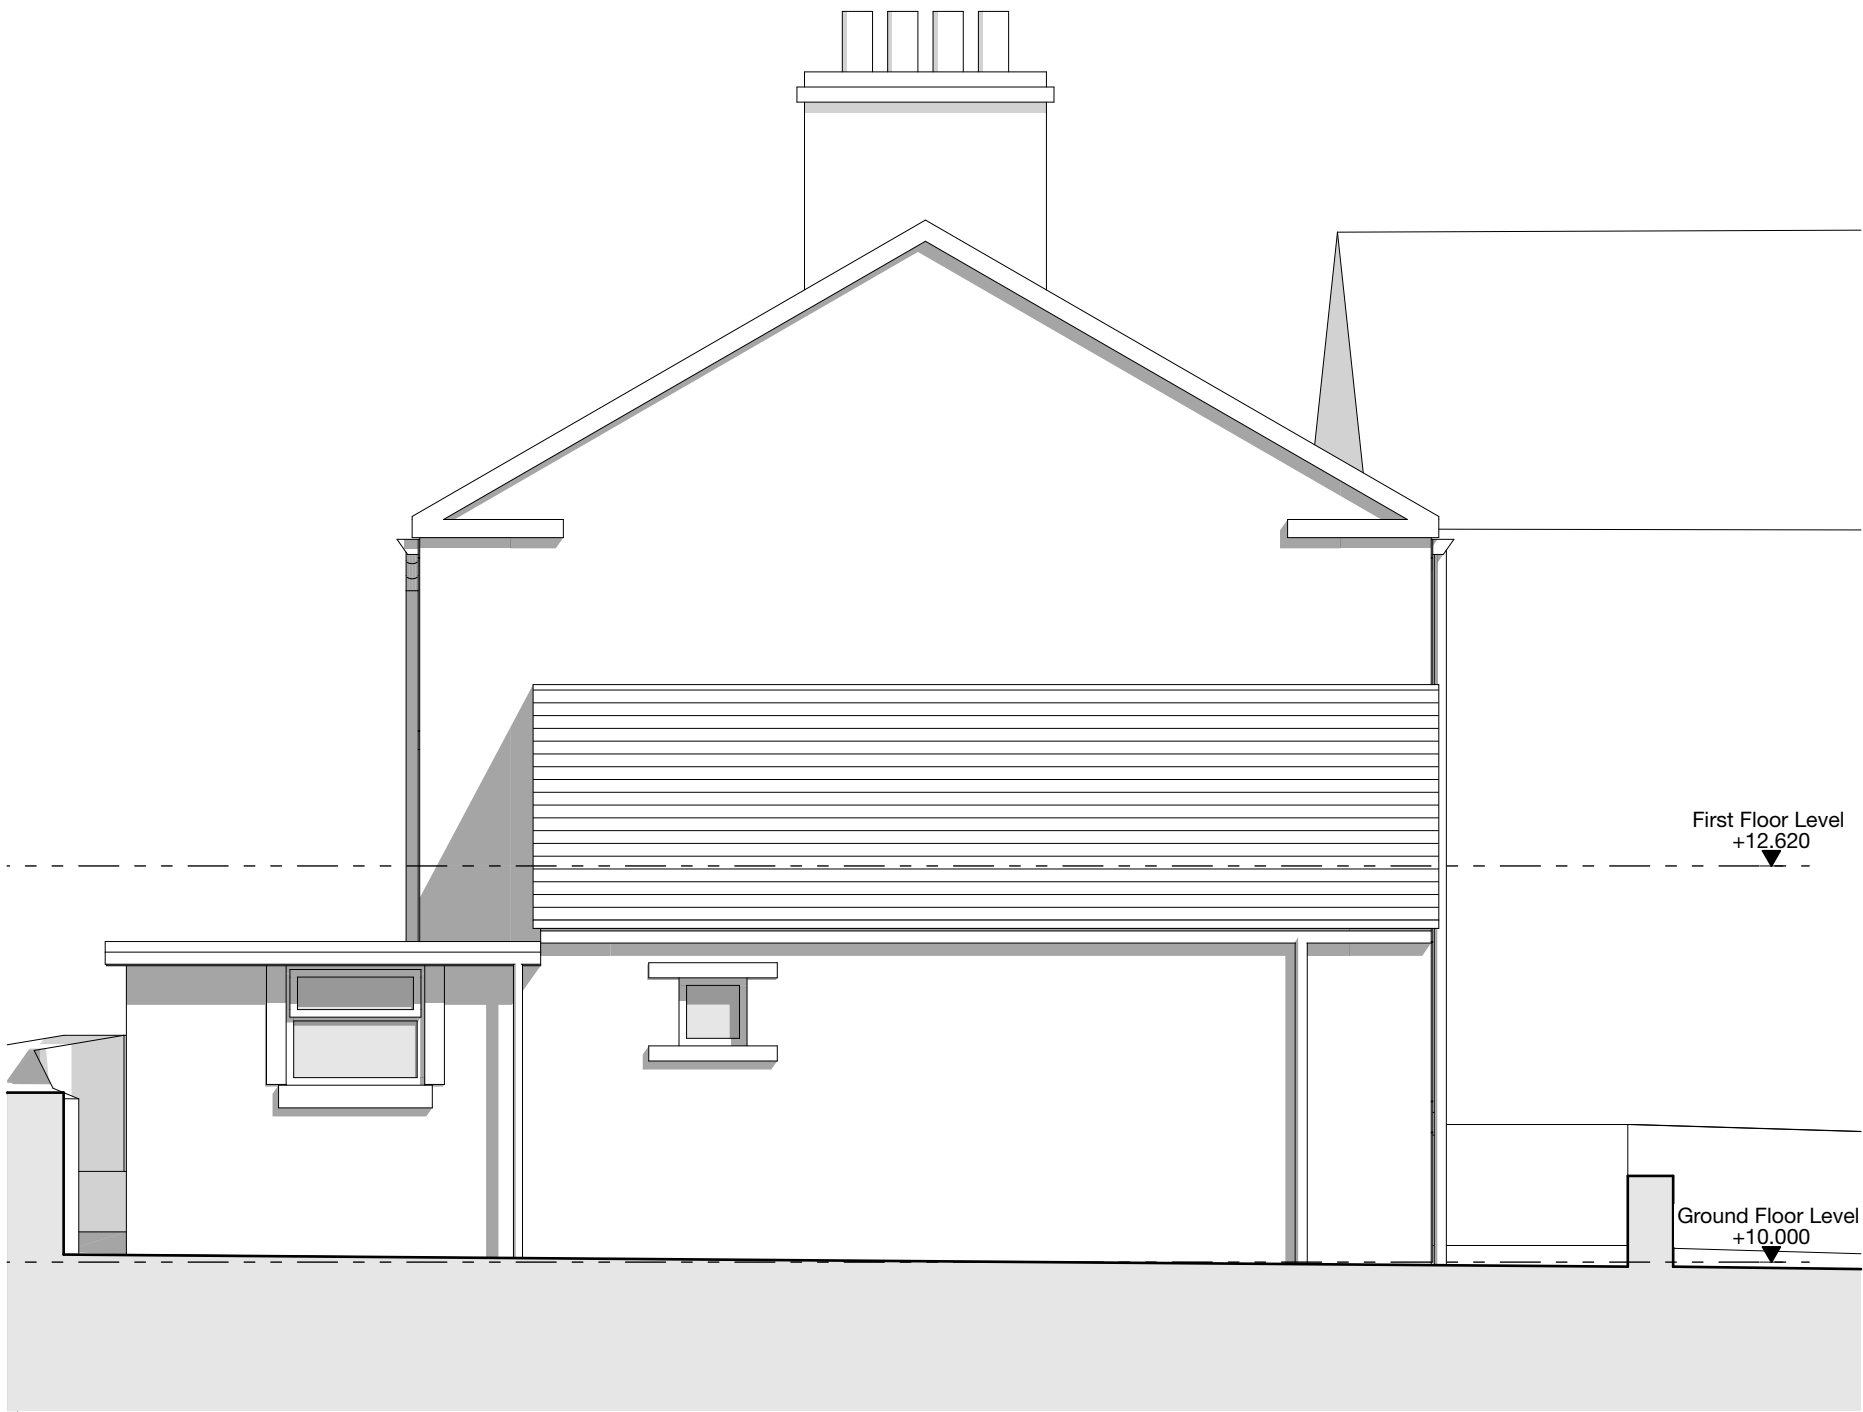


East Elevation - 1:50




North Elevation - 1:50

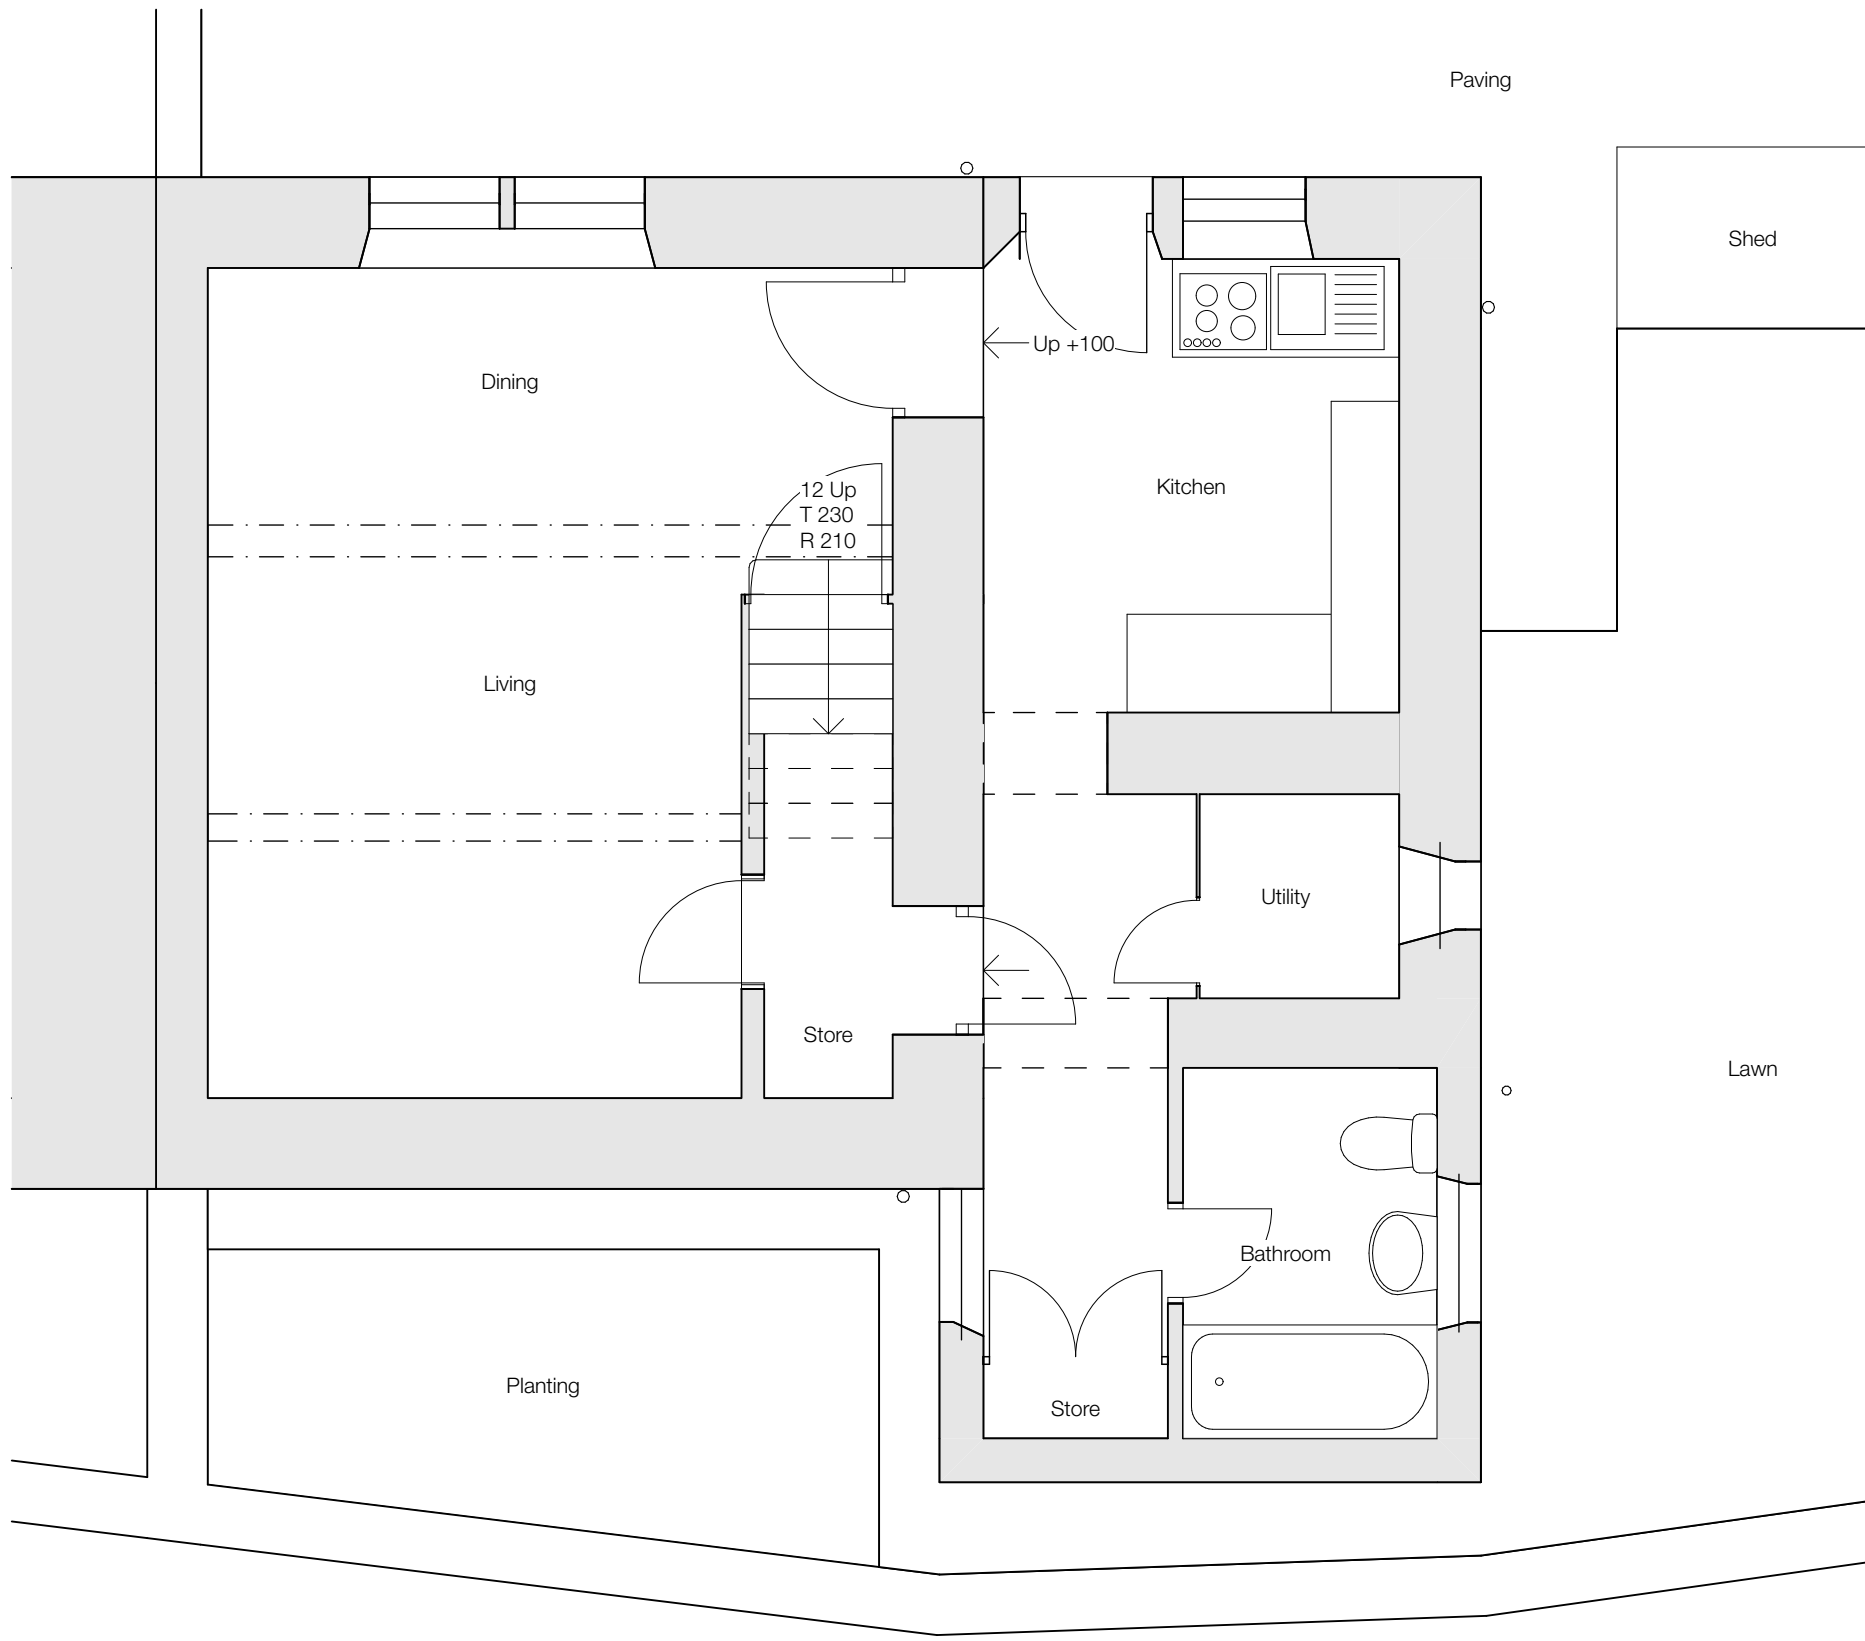

Ground Floor - 1:50

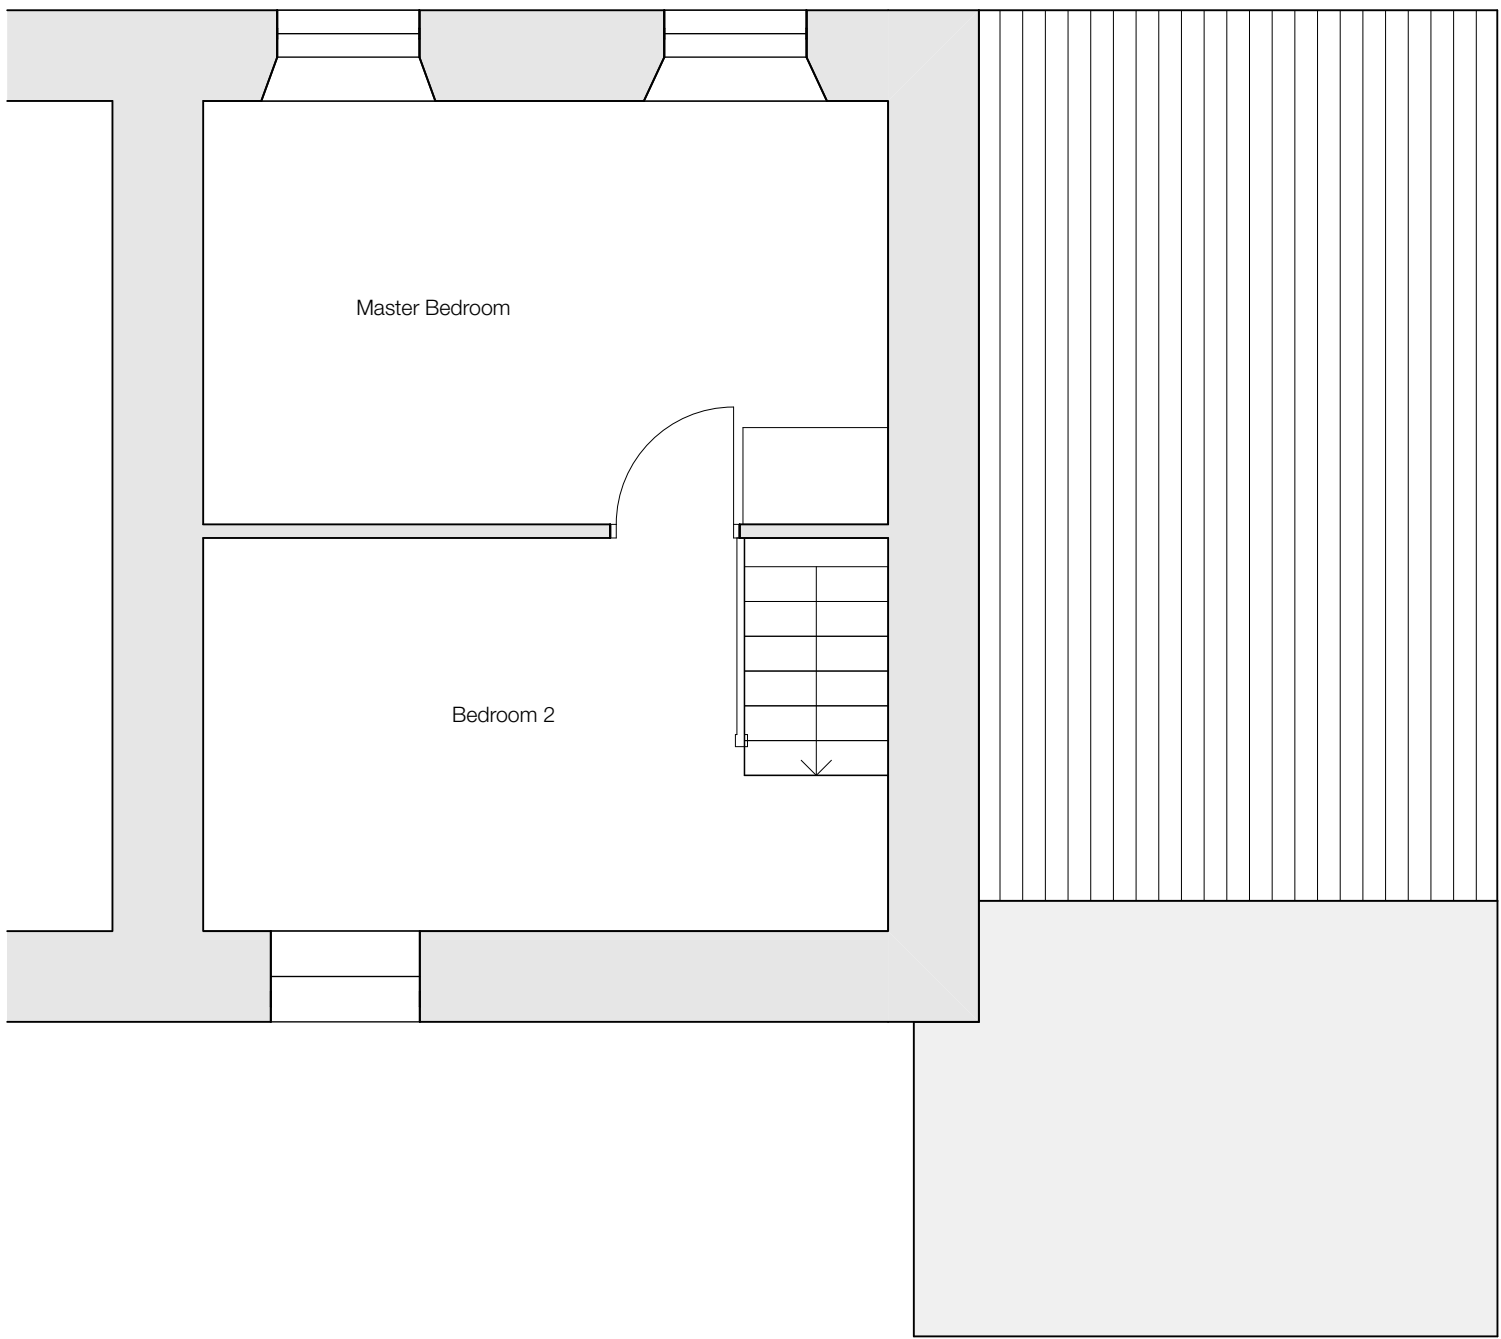

First Floor - 1:50

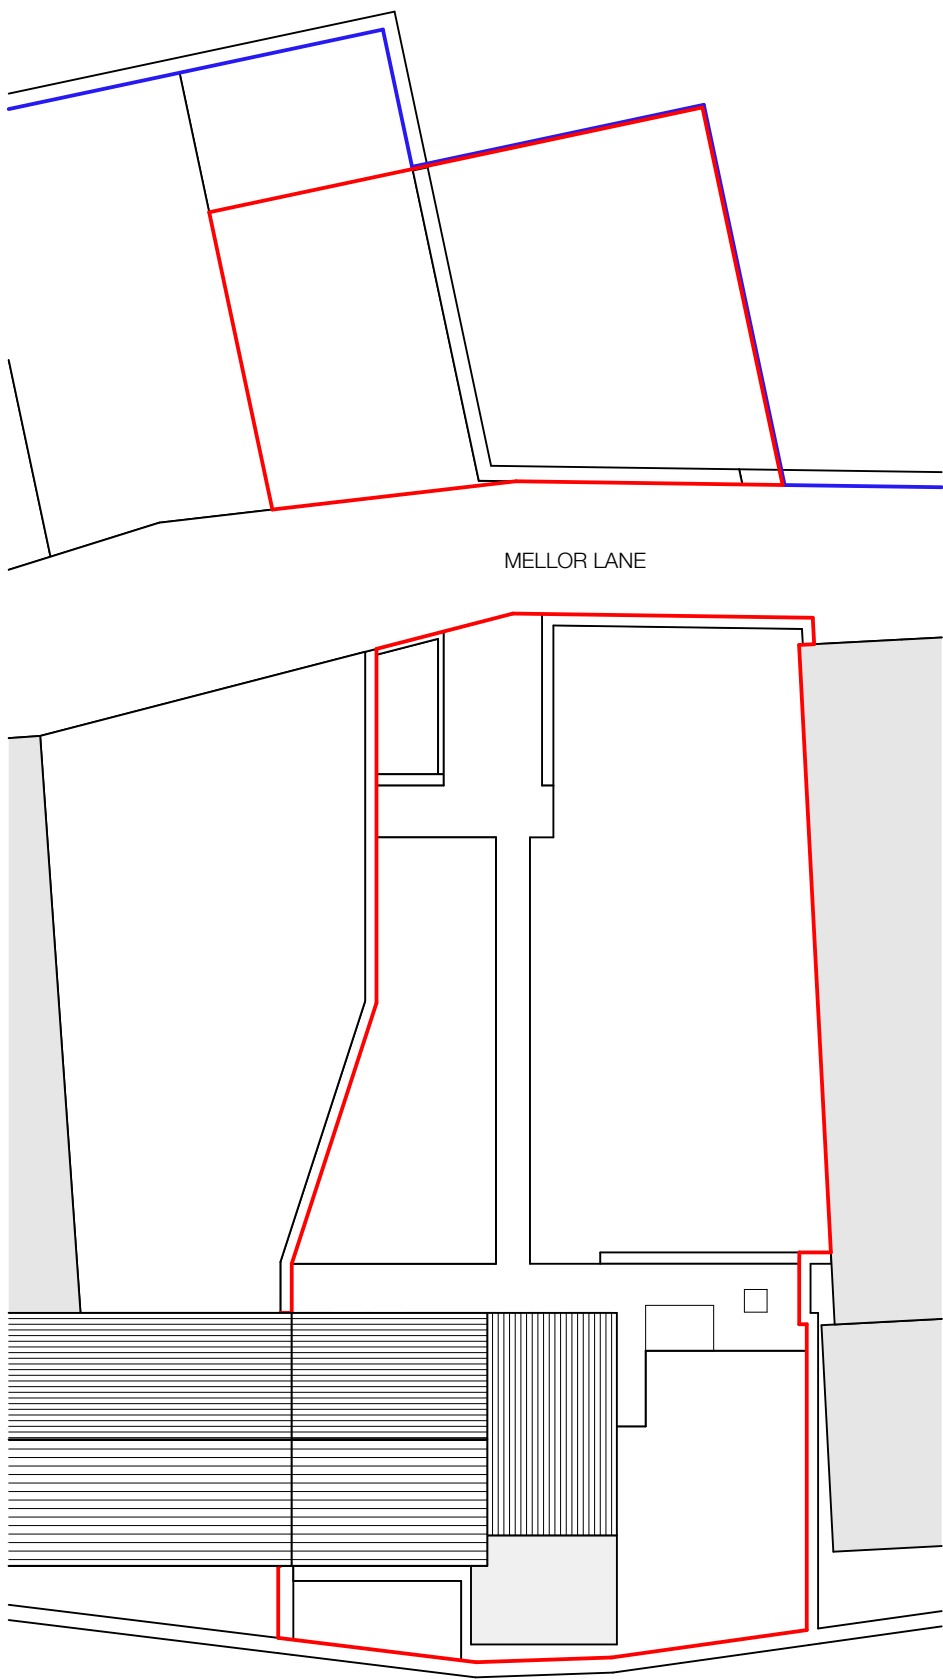


Existing Site Plan - 1:200

Notes

Do not scale from drawing, use figured dimensions only.
All dimensions must be checked and verified on site prior to commencement of work and Architect to be notified of any discrepancies.
This drawing is intended to permit overall scheme proposals only and cannot be used for construction purposes without further information.

Rev	Description	Drawn	Date
•	Drawing created.	KA	22.07.26

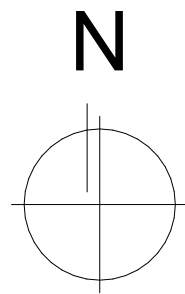

Scale 1:50
0 1500 3000mm

Client Mr & Mrs Booth		
Site Address 25, Booth House Lane, Holmfirth, HD9 2QT		
Project Description Extension & Refurbishment		
Status Planning		
Date July 2026	Drawn JPH	Checked
Drawing Existing Drawings	Scale @ A1 1:50, 1:200	
Drawing No. 3701 (0-) 04	Revision •	

ONE17
DESIGN
THE DYEHOUSE, ARMITAGE BRIDGE
HUDDERSFIELD, WEST YORKS HD4 7PD
T 01484 668000 E SOLUTIONS@ONE17DESIGN.COM
ONE17DESIGN.COM