



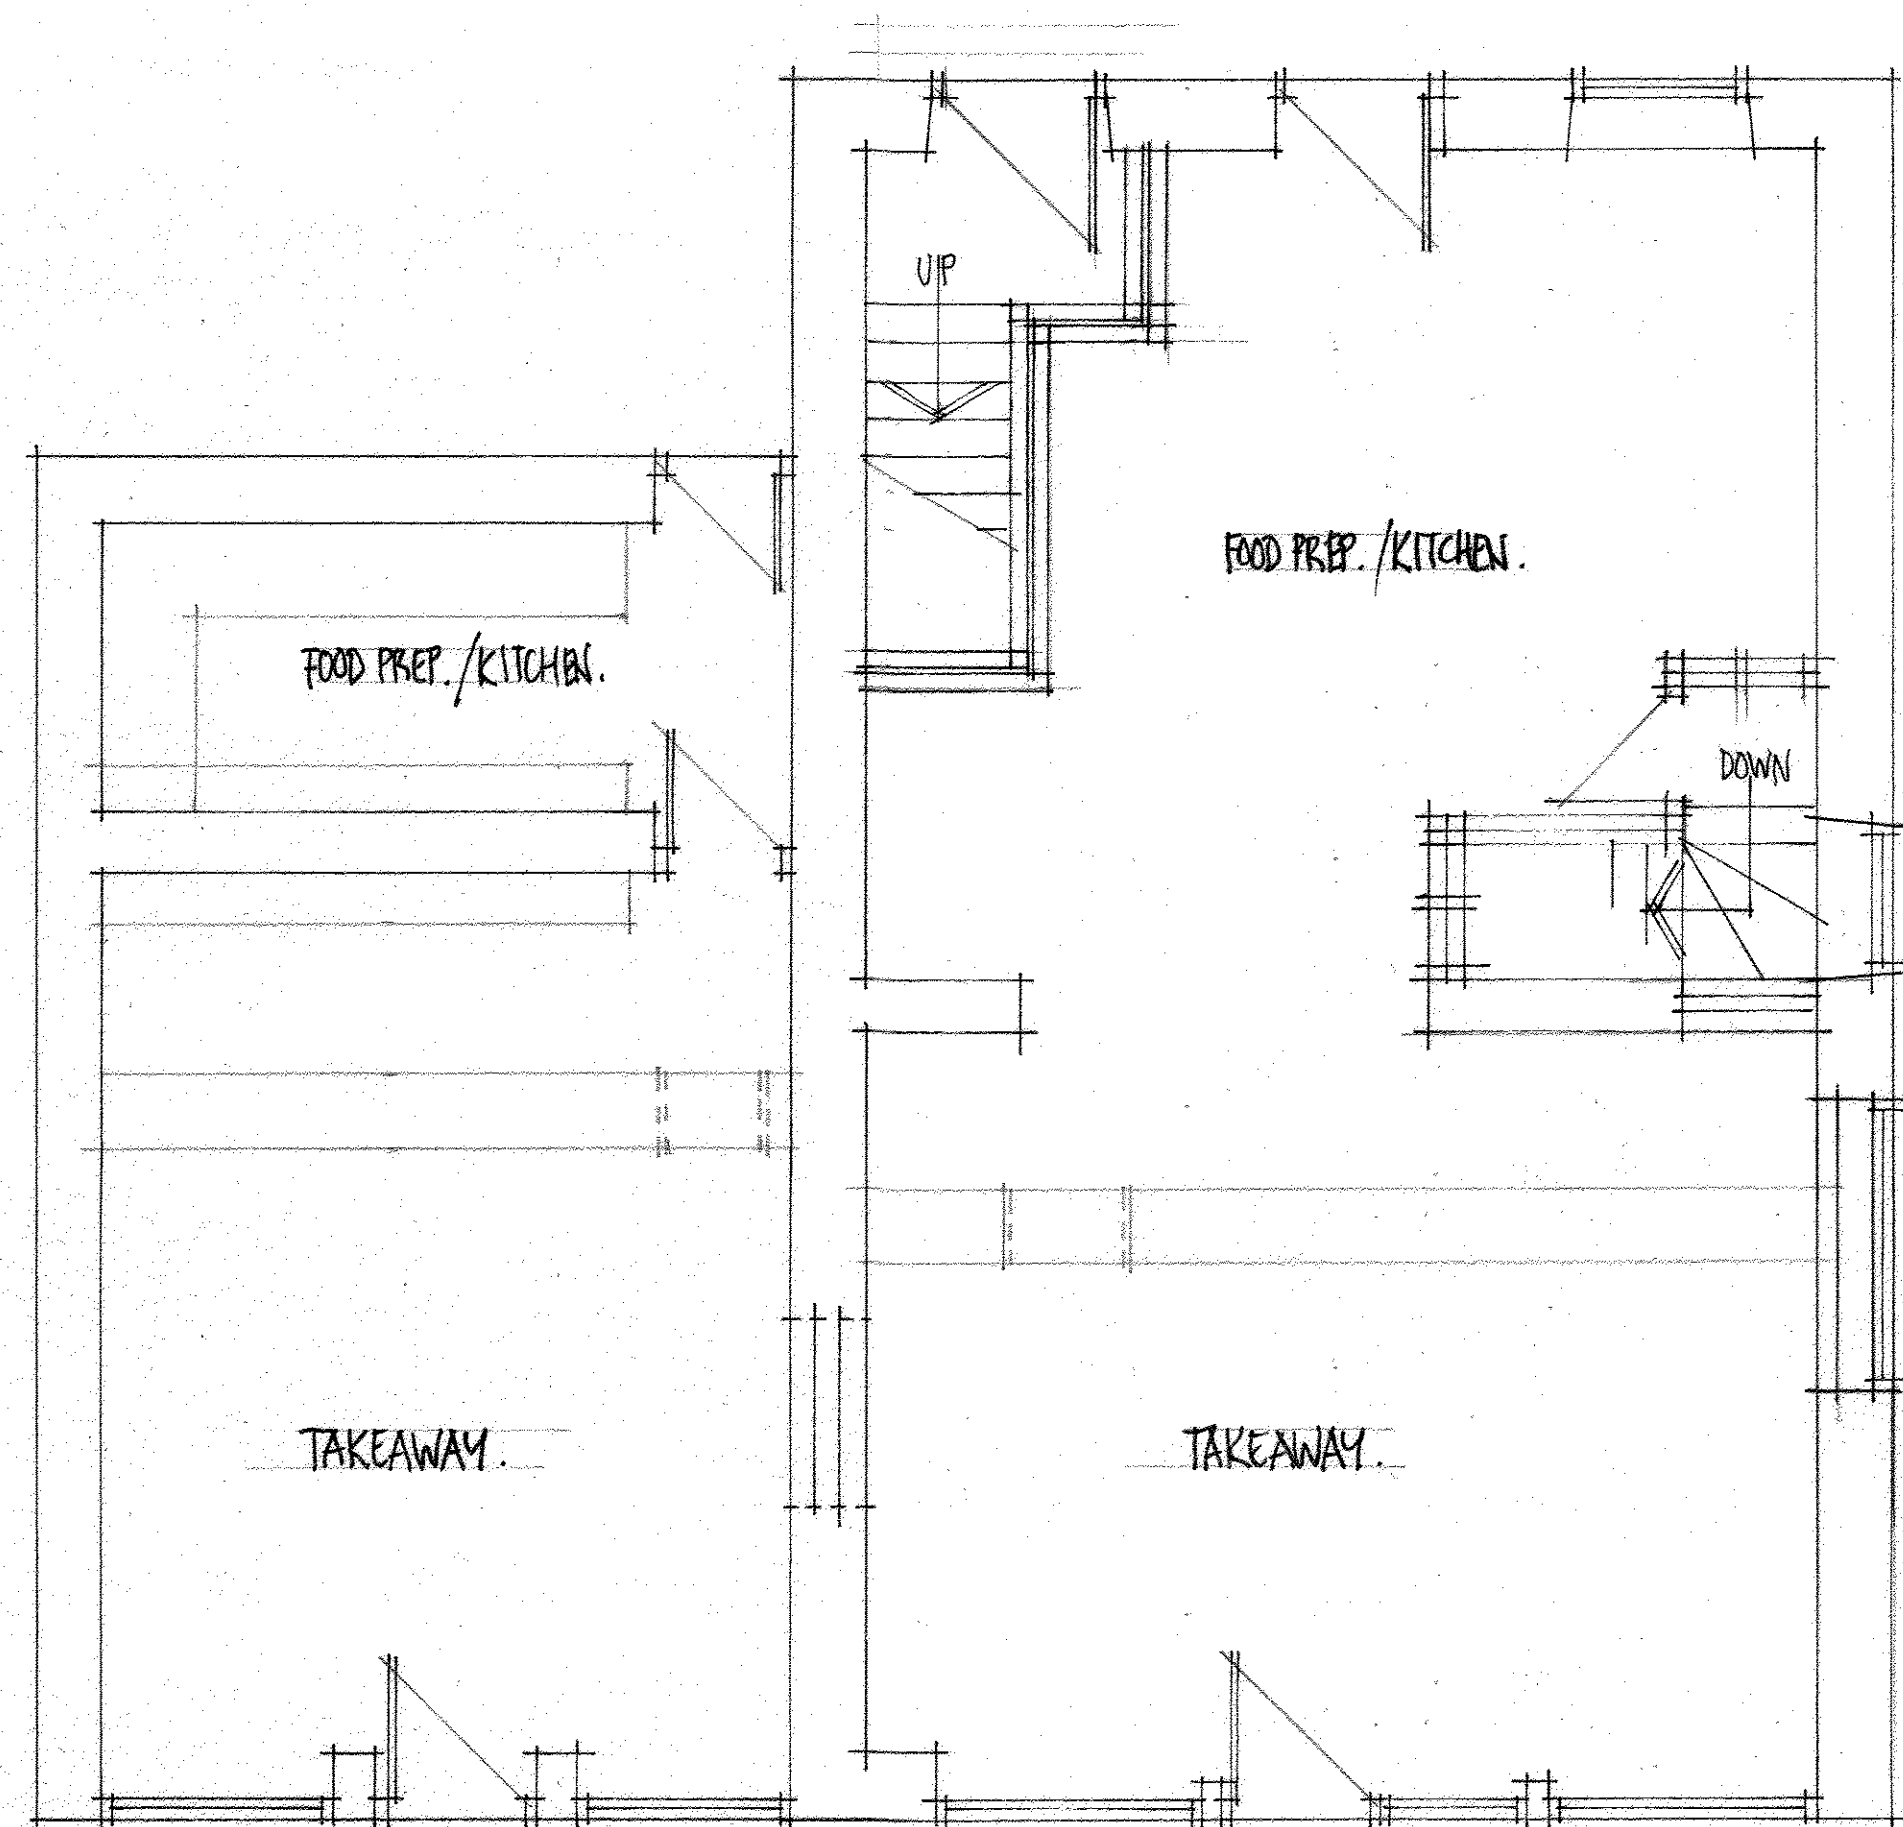

PROPOSED GROUND FLOOR PLAN (SCHEME 2).

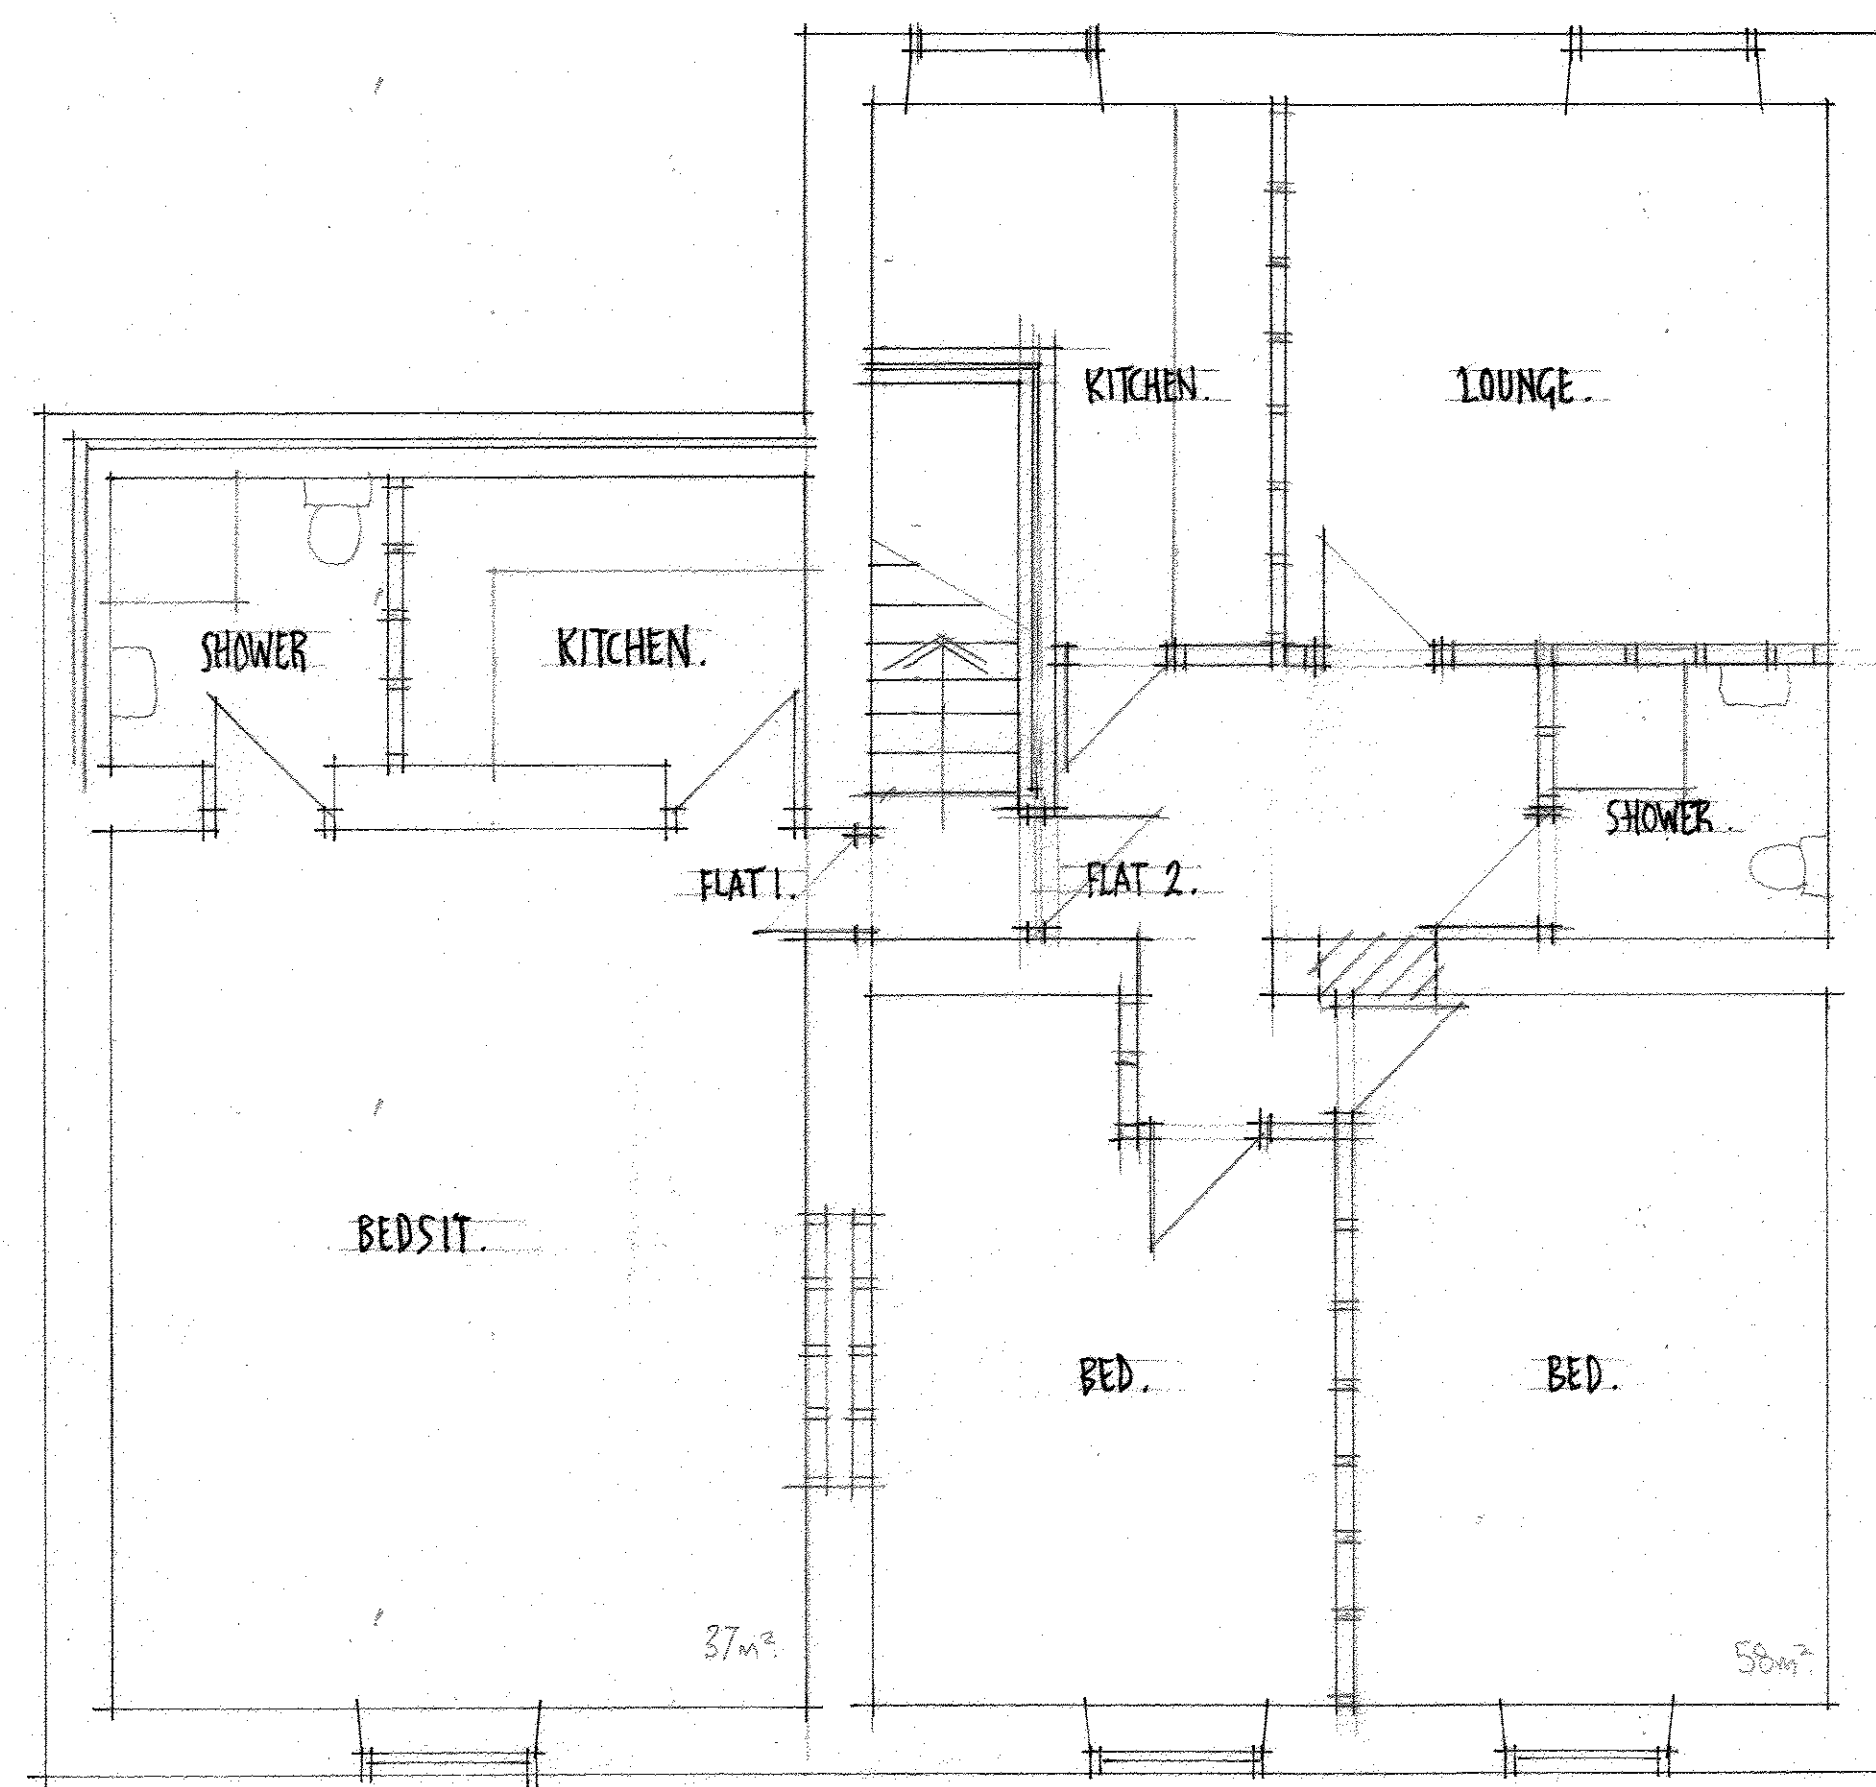

PROPOSED FIRST FLOOR PLAN (SCHEME 2).

Revisions	
Drawn by JMF	Scales 1:50
Checked by	Date DEC '25
Client	
Project	
CONVERSION TO FORM FLATS AT BRADFORD ROAD, BATLEY.	
Title	
PROPOSED PLANS	
Drg. No.	