



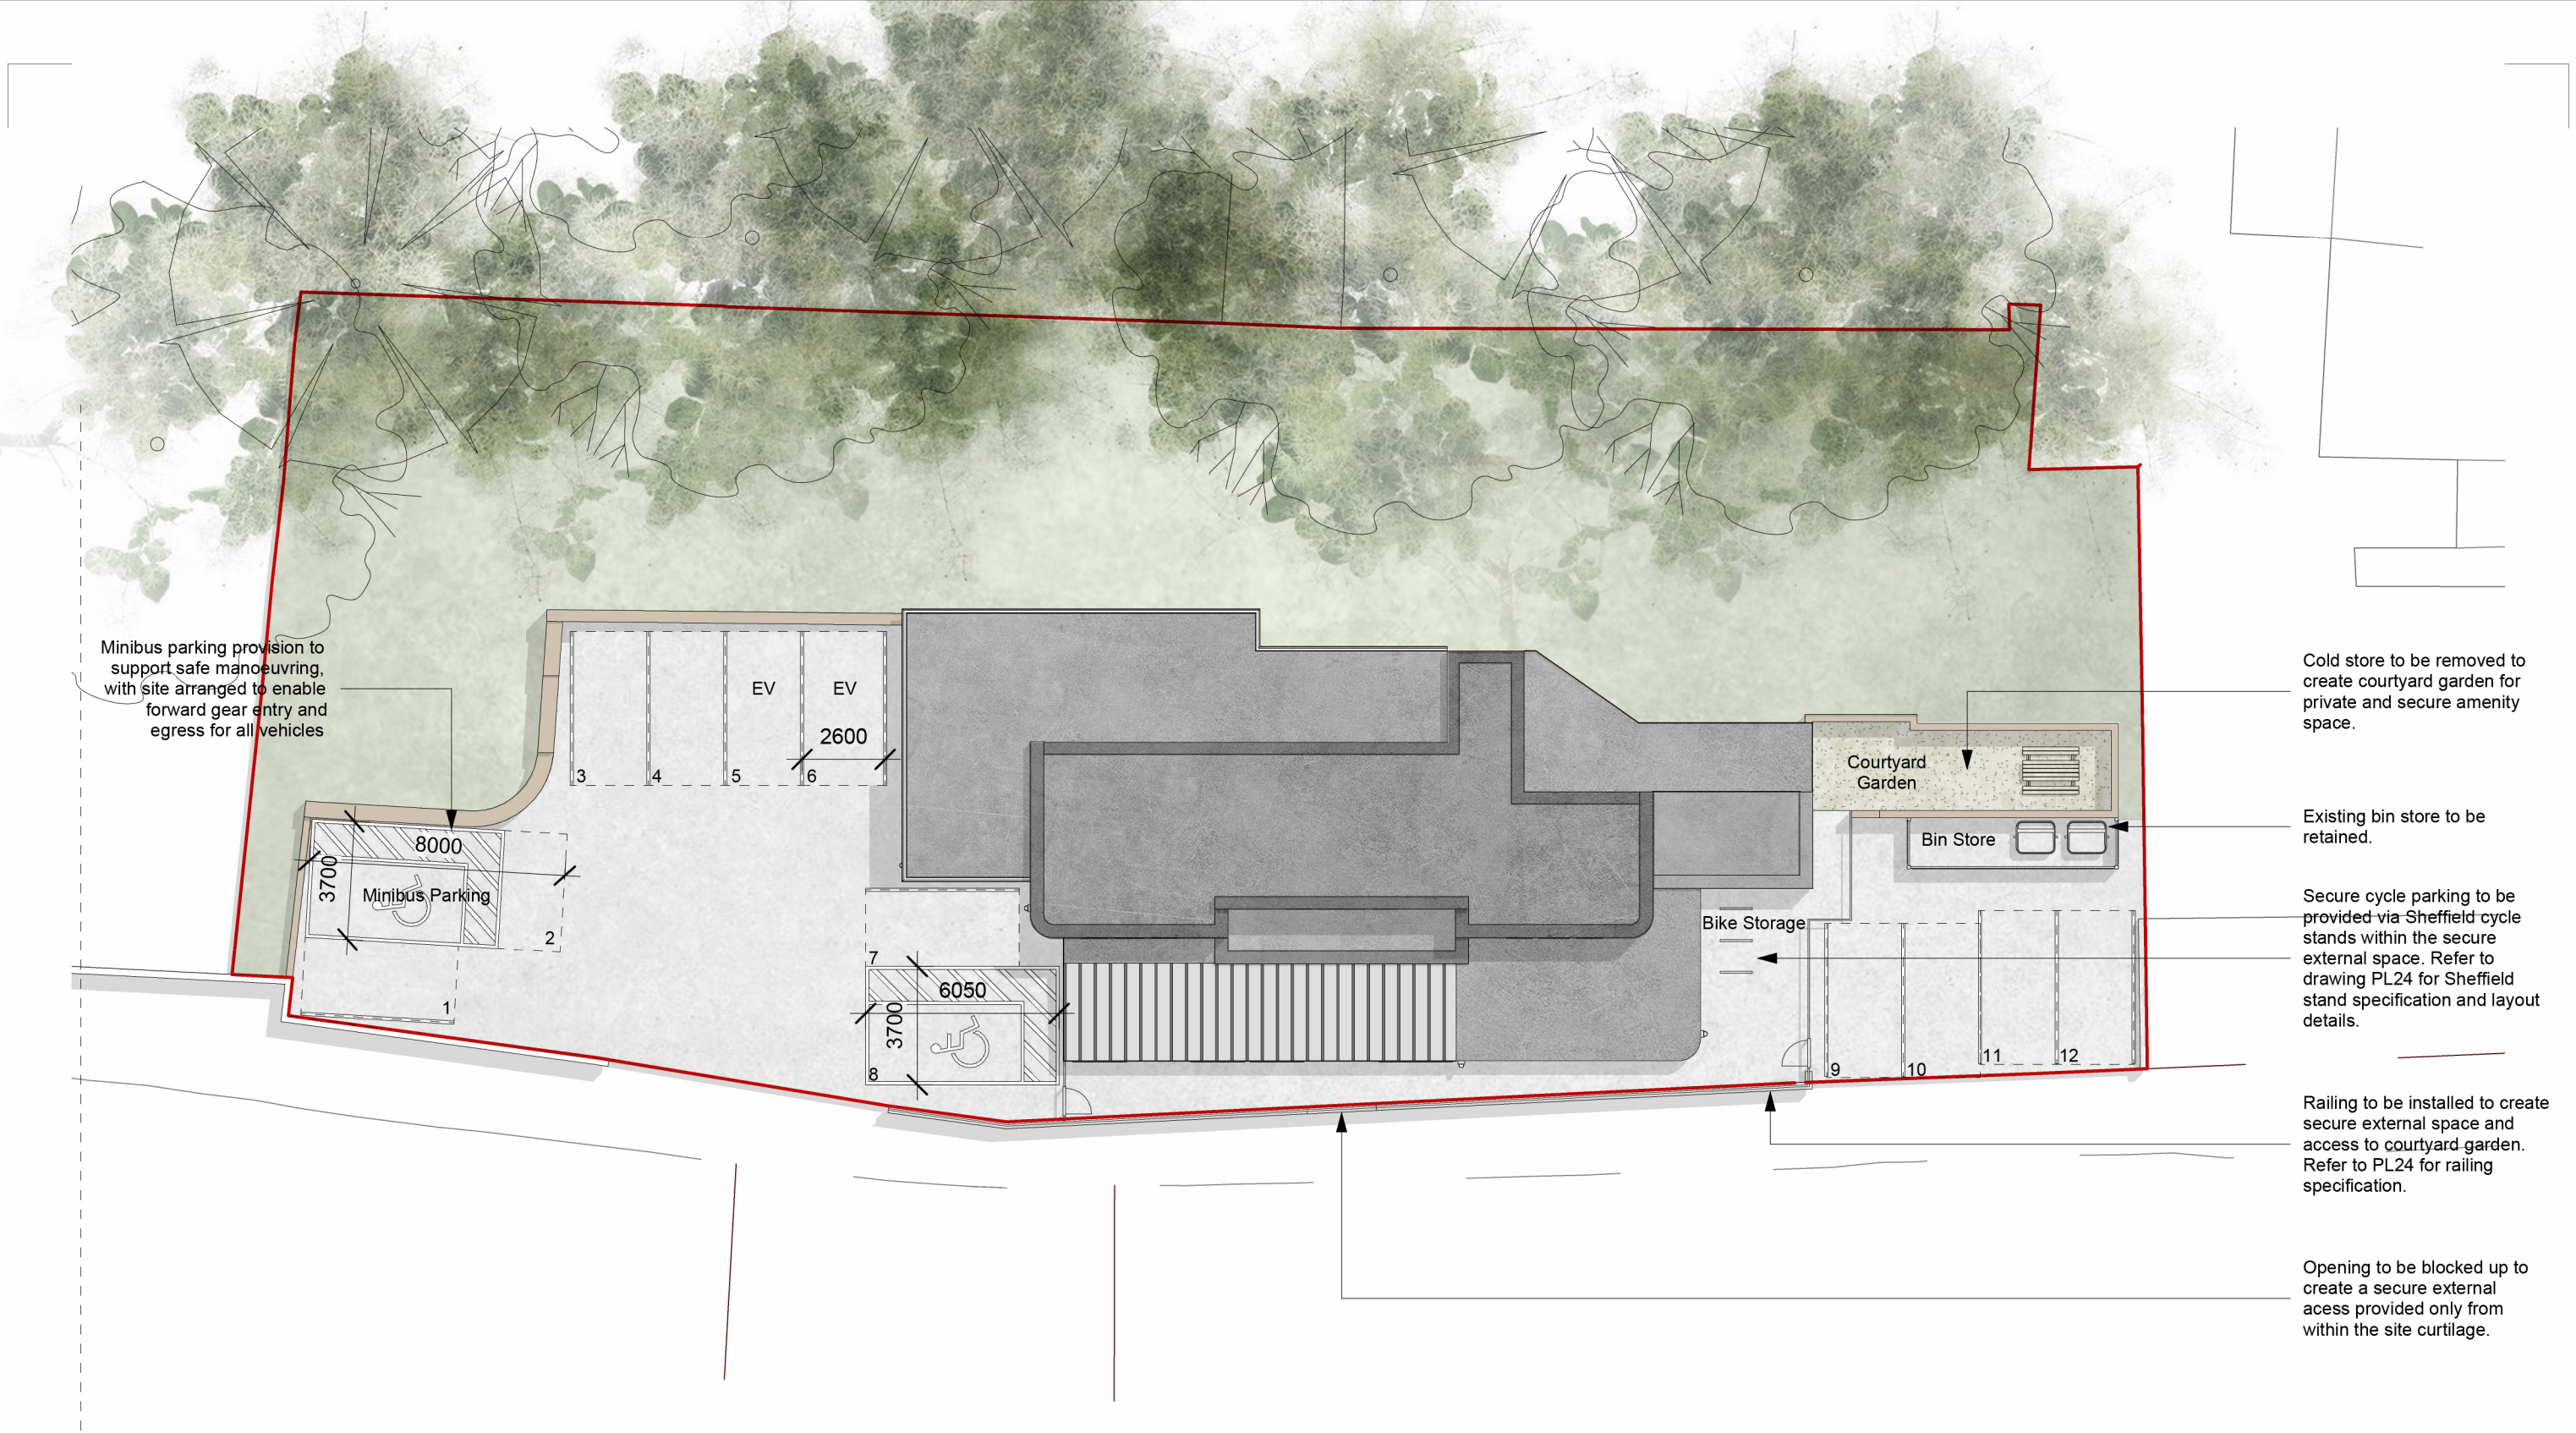

1 Site - Proposed
1 : 200

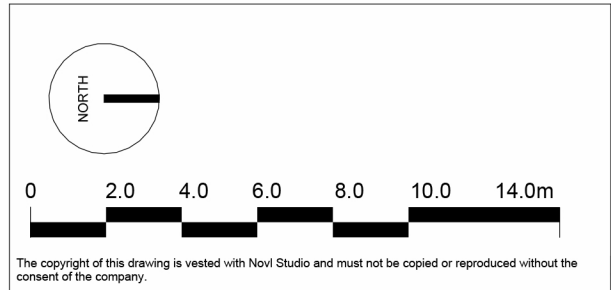

A Internal configuration updated and existing plans to show existing use following comments.		20.07.26	AA	AA
Rev.	Description	Date	Drawn	Chk.

Client
Universal Properties (Yorkshire)

Project
315 Bradford Road, Batley

Drawing Title
Proposed Site Plan

Drawing Status
PLANNING

NOVL
STUDIO

Drawing No. 26-009-PL21				Revision A
Drawn AA	Checked AR	Paper Size A3	Scale 1 : 200	Date 10.07.26