


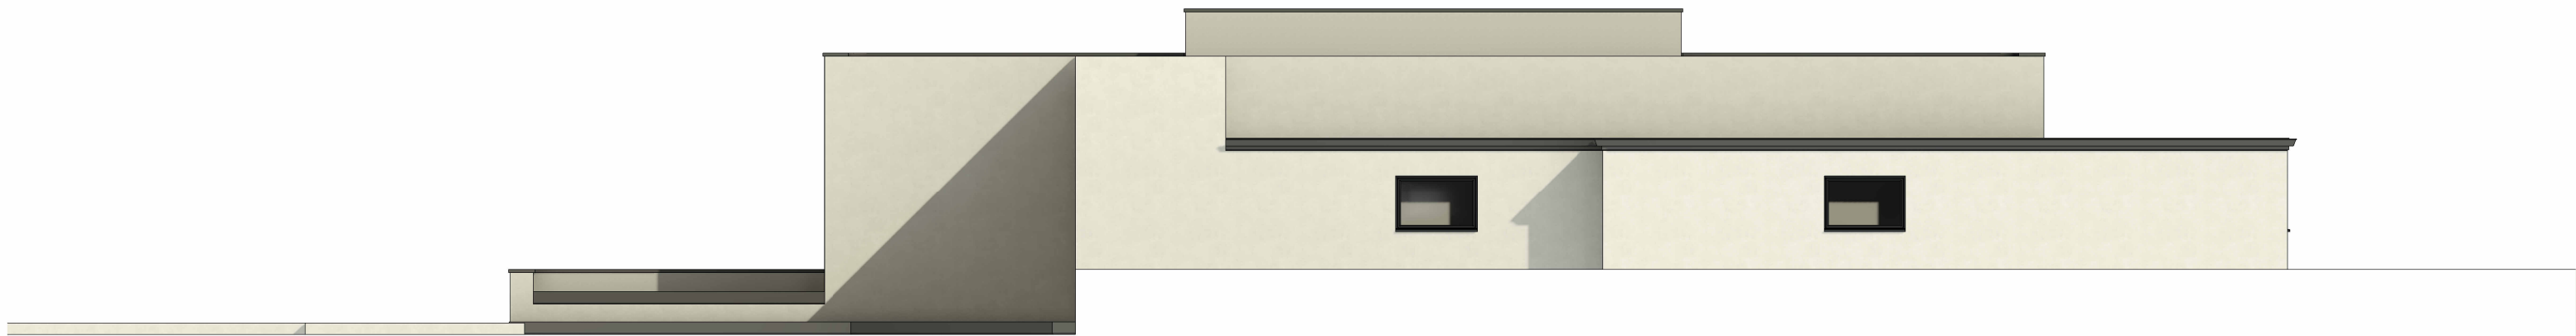


1 East Elevation - Proposed
1 : 100




2 West Elevation - Proposed
1 : 100



3 South Elevation - Proposed
1 : 100

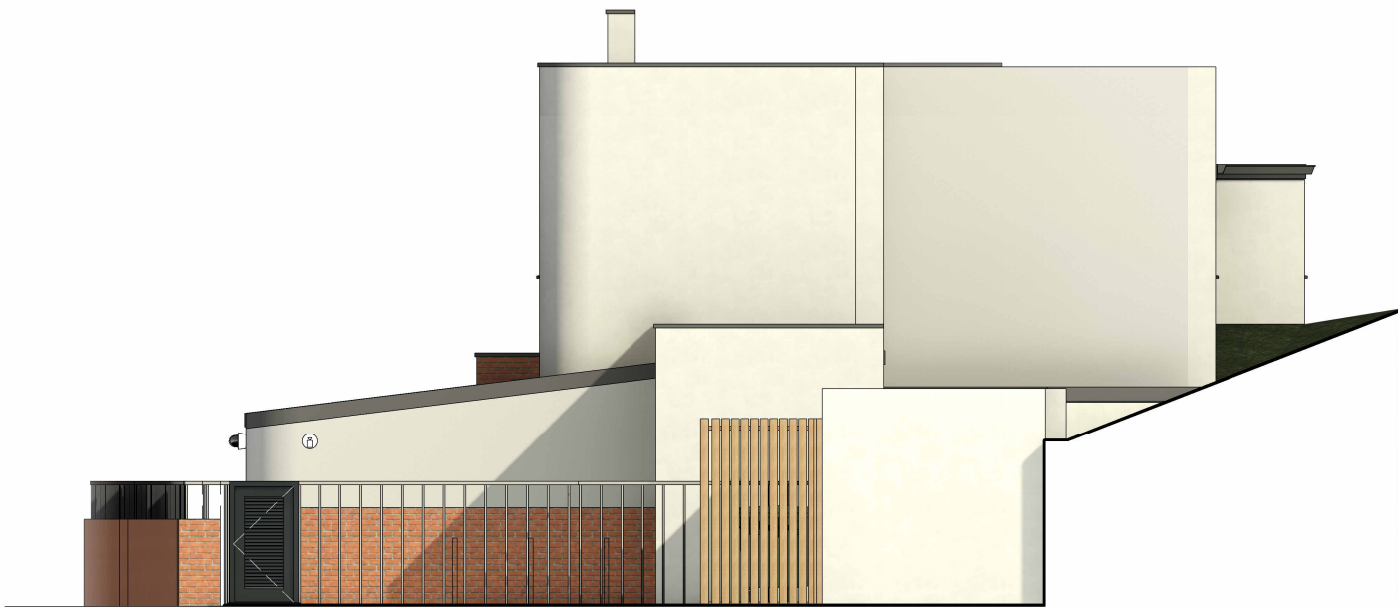

4 North Elevation - Proposed
1 : 100

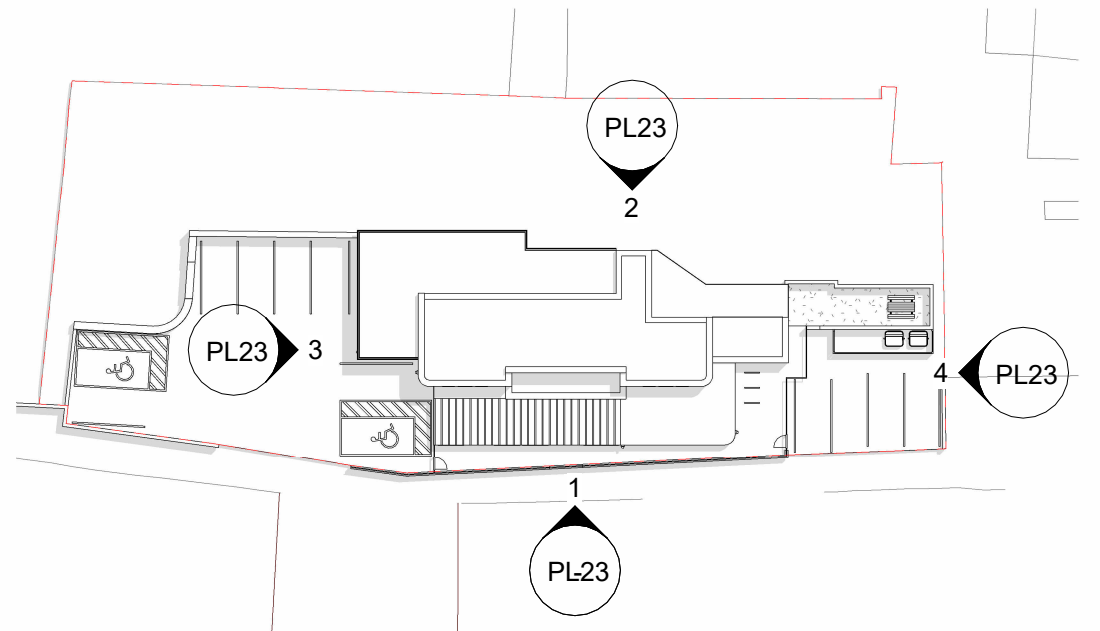

0 1.0 2.0 3.0 4.0 5.0 7.0m

The copyright of this drawing is vested with Novl Studio and must not be copied or reproduced without the consent of the company.

Rev.	Description	Date	Drawn	Chk.

Client
Universal Properties (Yorkshire)
Project
315 Bradford Road, Batley

Drawing Title
Proposed Elevations

Drawing Status
PLANNING

NOVL
STUDIO

Drawing No.
26-009-PL23

Drawn AA	Checked AR	Paper Size A2	Scale As indicated	Date 10.07.26
-------------	---------------	------------------	-----------------------	------------------

Revision