




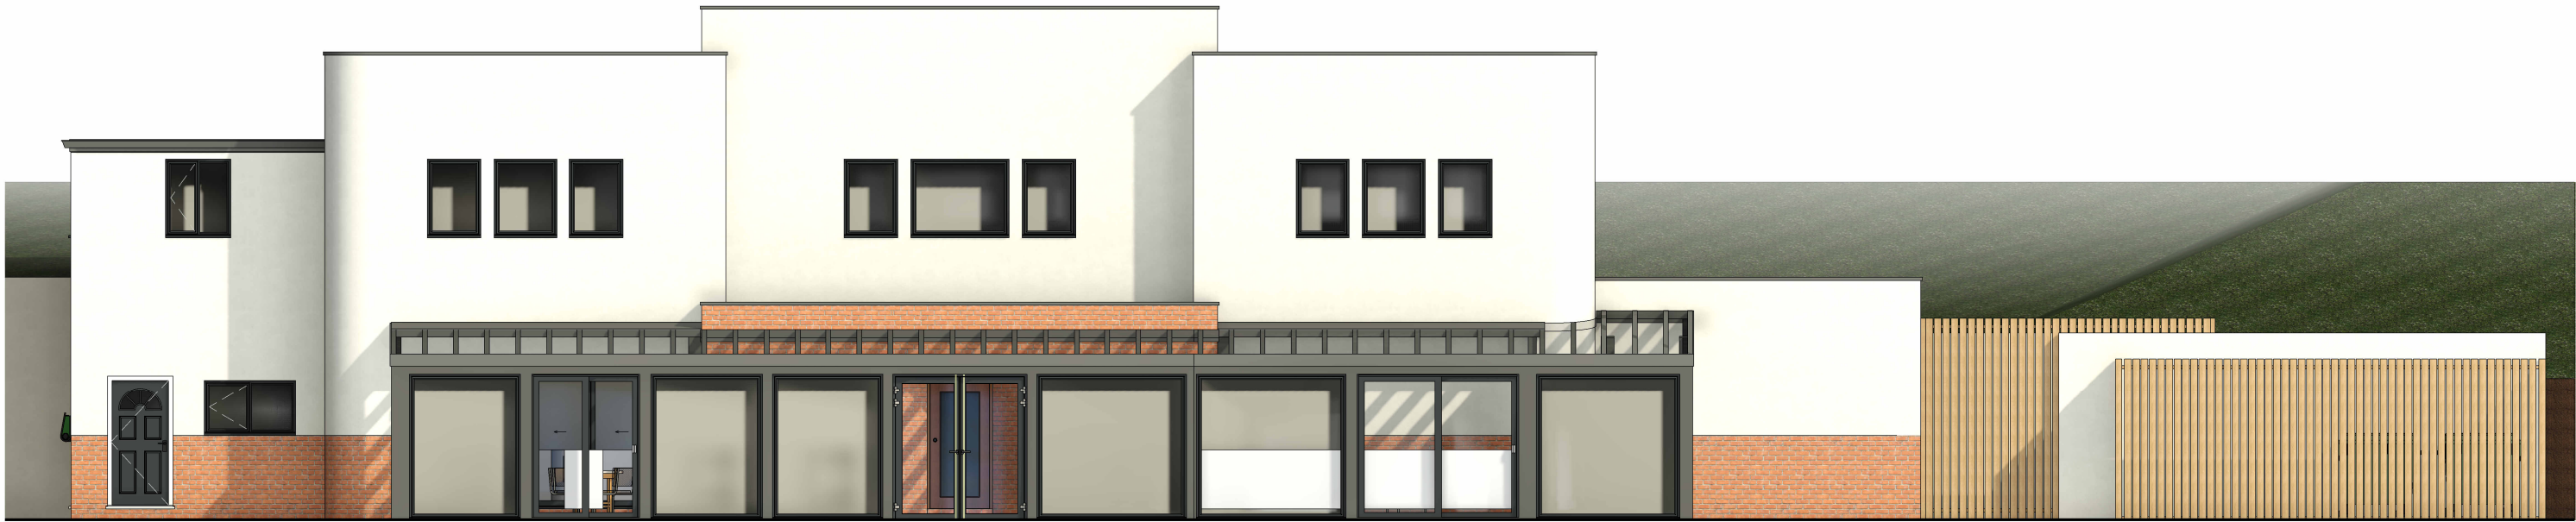


1 East Elevation - Existing
1 : 100

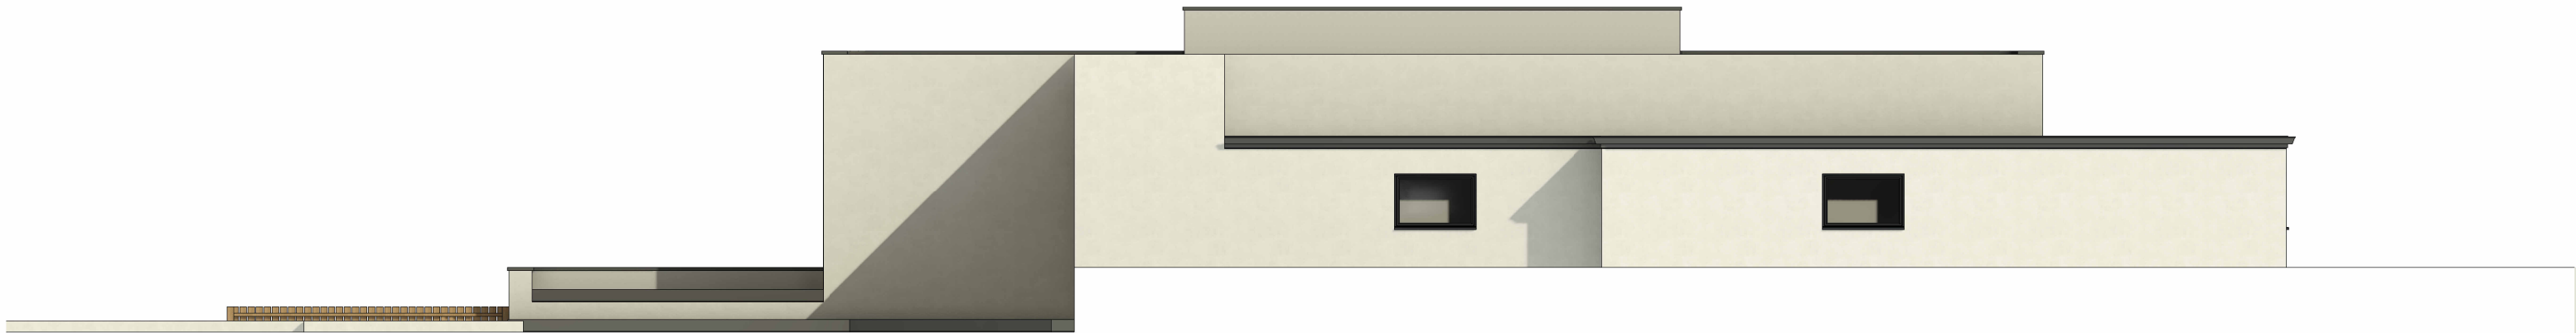



2 West Elevation - Existing
1 : 100

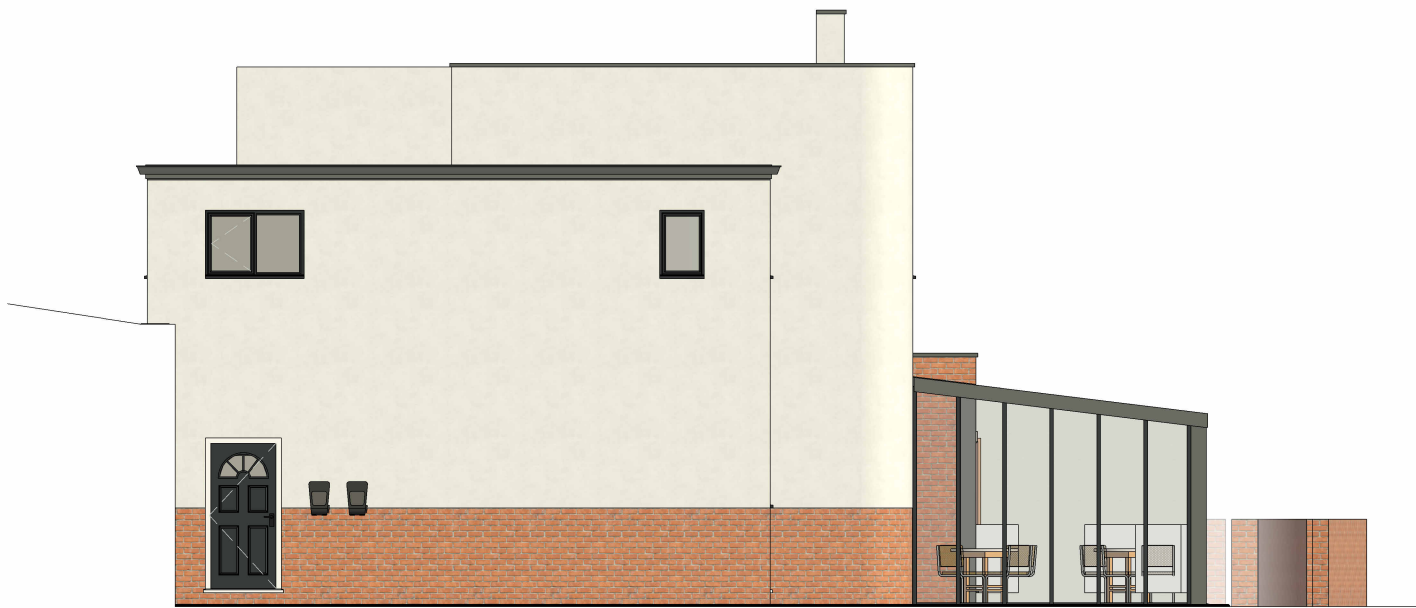

3 South Elevation - Existing
1 : 100

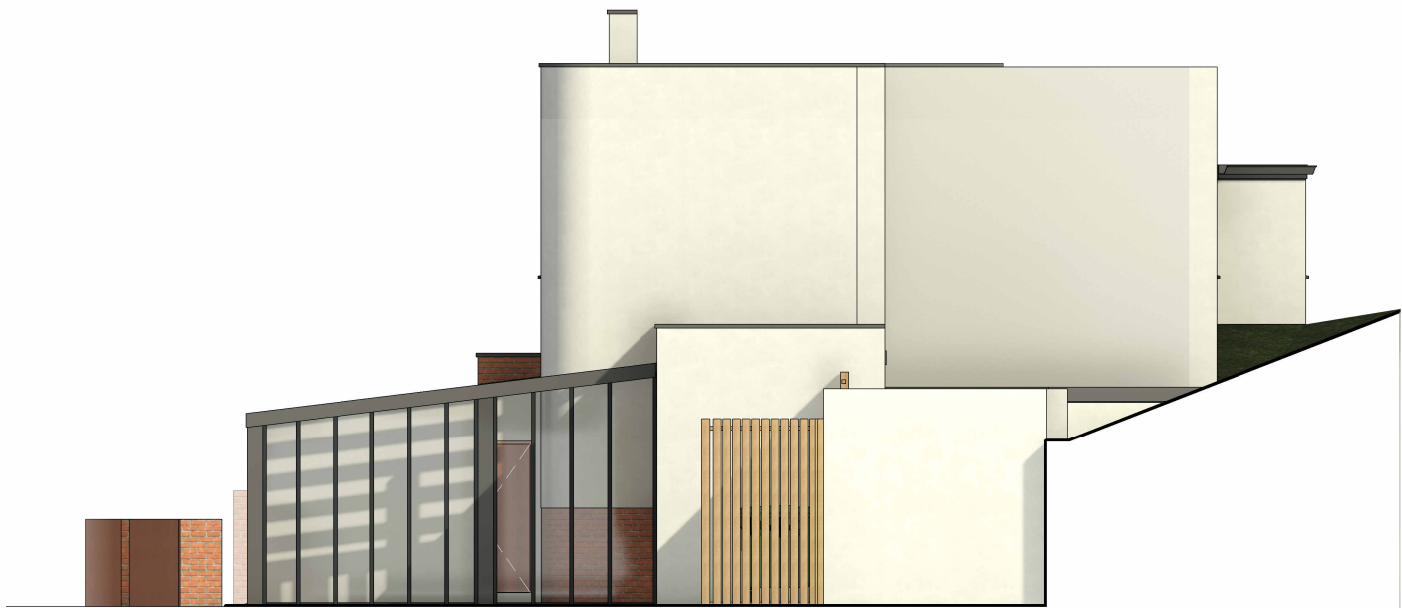

4 North Elevation - Existing
1 : 100

 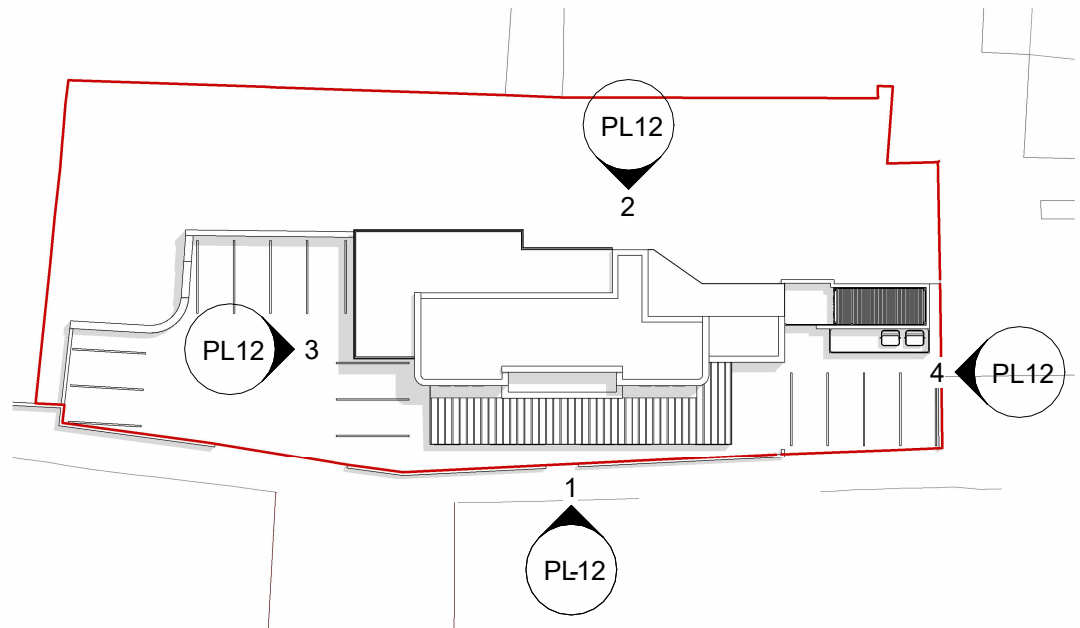

The copyright of this drawing is vested with Novl Studio and must not be copied or reproduced without the consent of the company.

Rev.	Description	Date	Drawn	Chk.

Client
Universal Properties (Yorkshire)
Project
315 Bradford Road, Batley

Drawing Title
Existing Elevations

Drawing Status
PLANNING



Drawing No. 26-009-PL12				Revision
Drawn AA	Checked AR	Paper Size A2	Scale As indicated	Date 10.07.26