




Issue Purpose : HH Application		
Project	Proposed double storey side extension with carport above existing garage, roof alterations to previous extensions	Date 08-07-2026
		Scale 1:100, 250 @ A3
Address	12 Birch Grove, Batley, WF17 0RQ	Proposed Plans
		D.N. 2646 - 12BG - 04

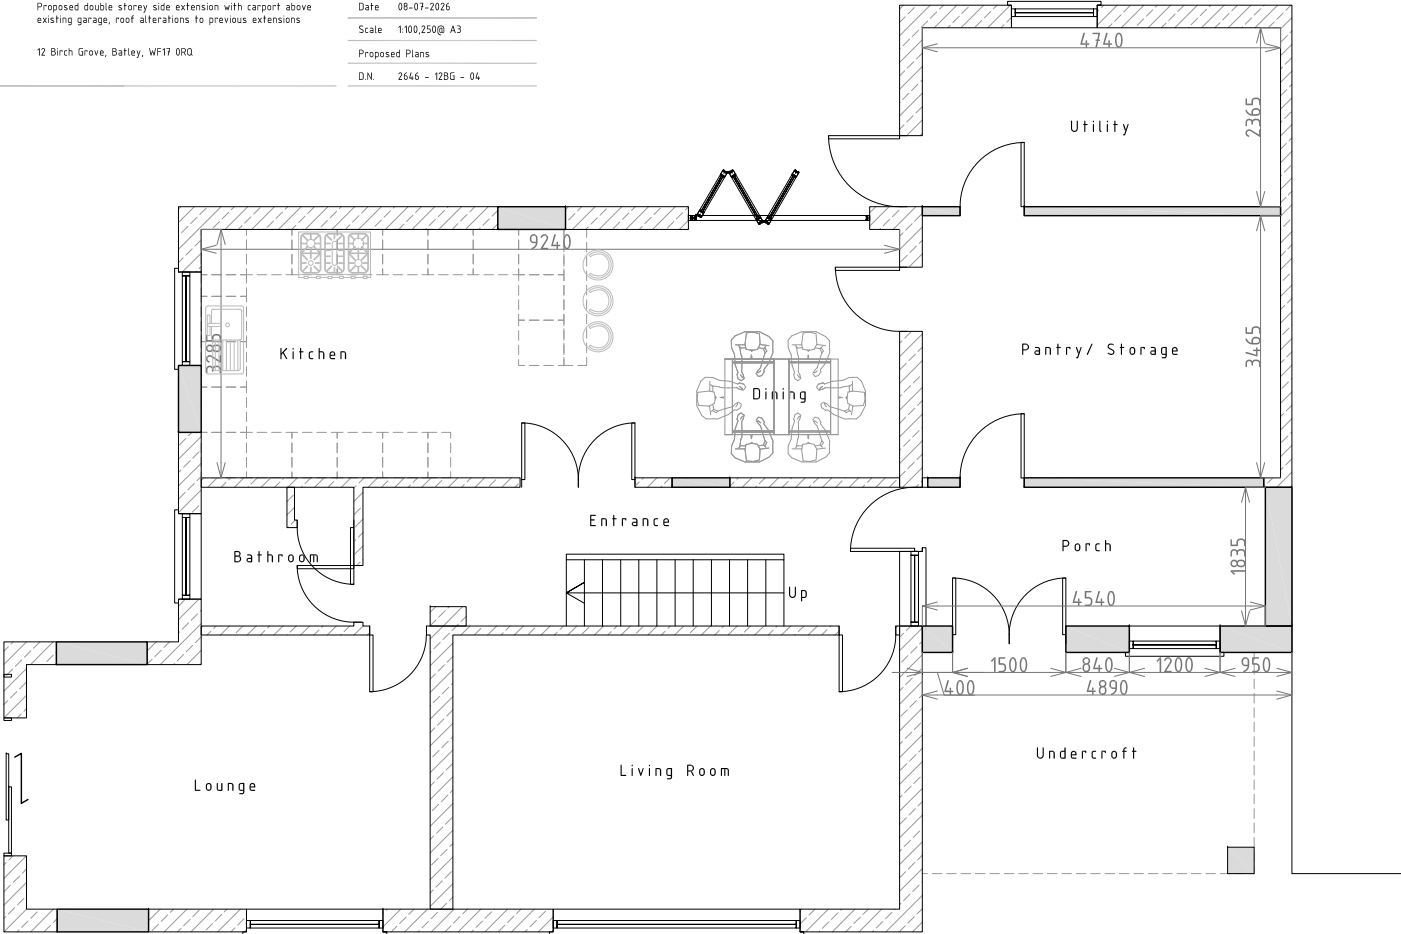


PROPOSED GROUND FLOOR PLAN

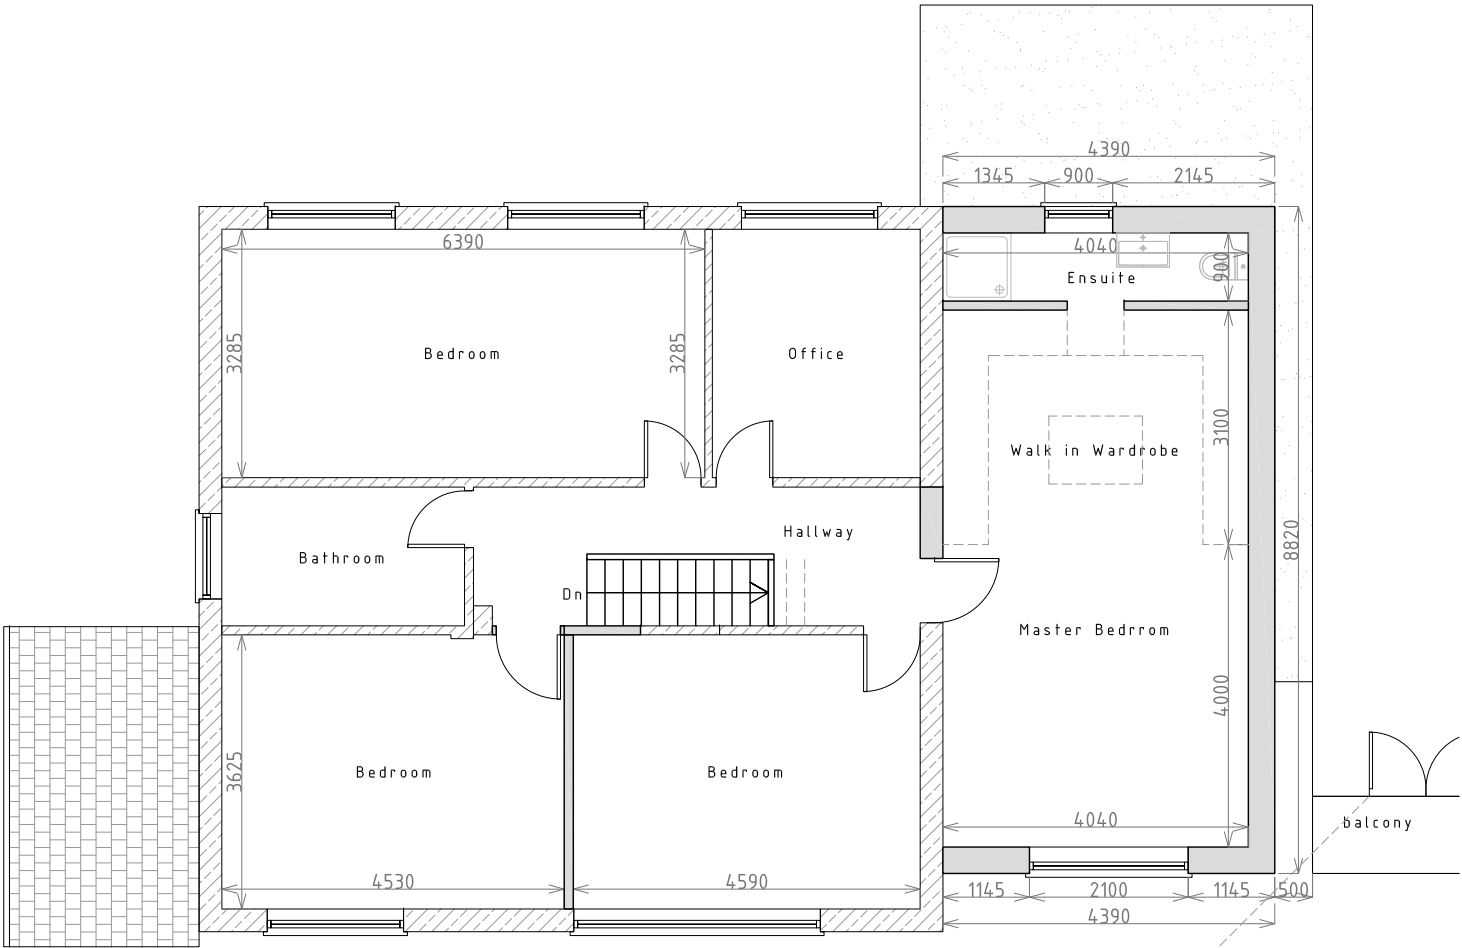

PROPOSED FIRST FLOOR PLAN

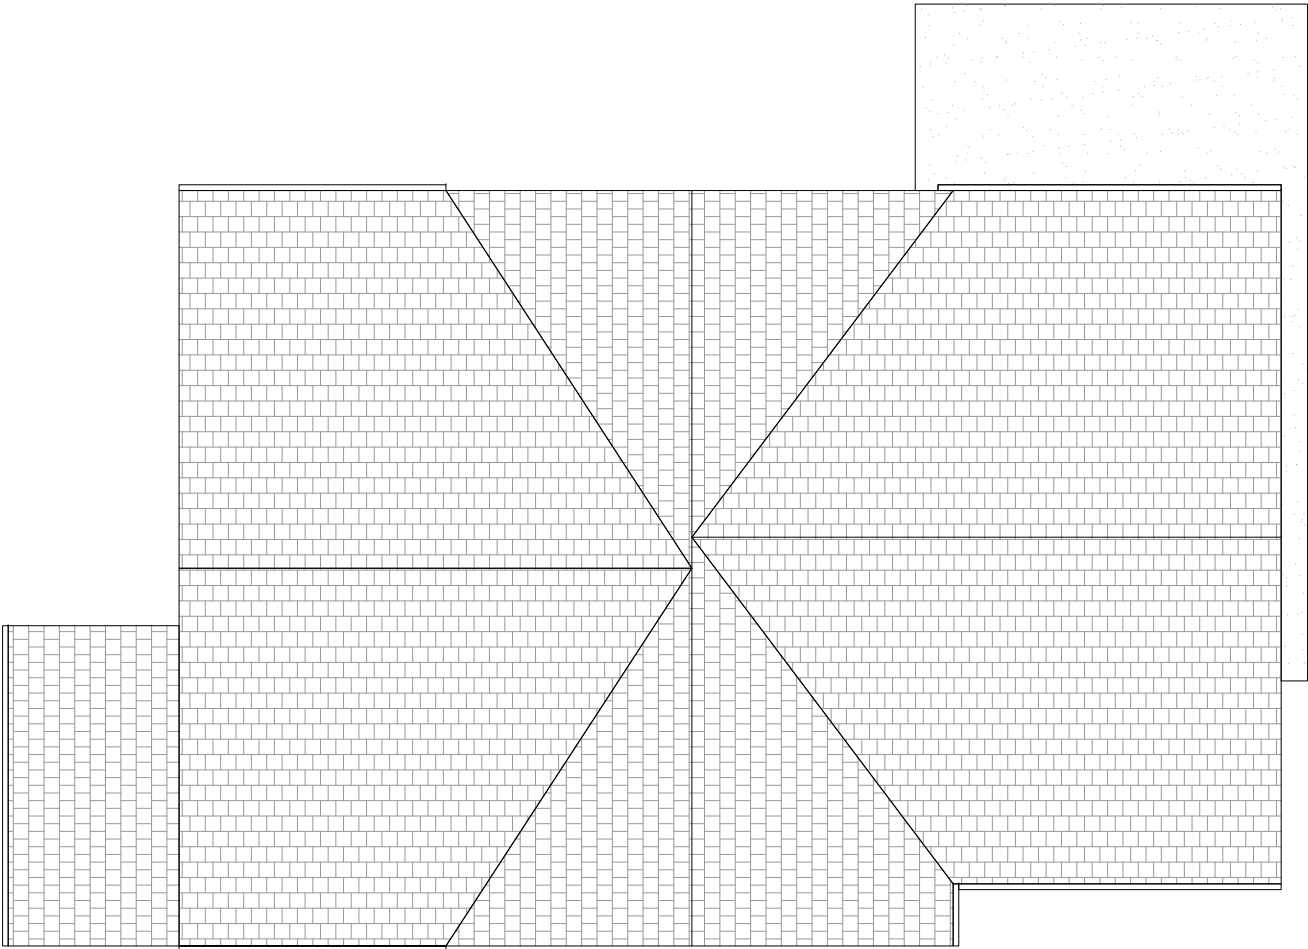

PROPOSED ROOF FLOOR PLAN

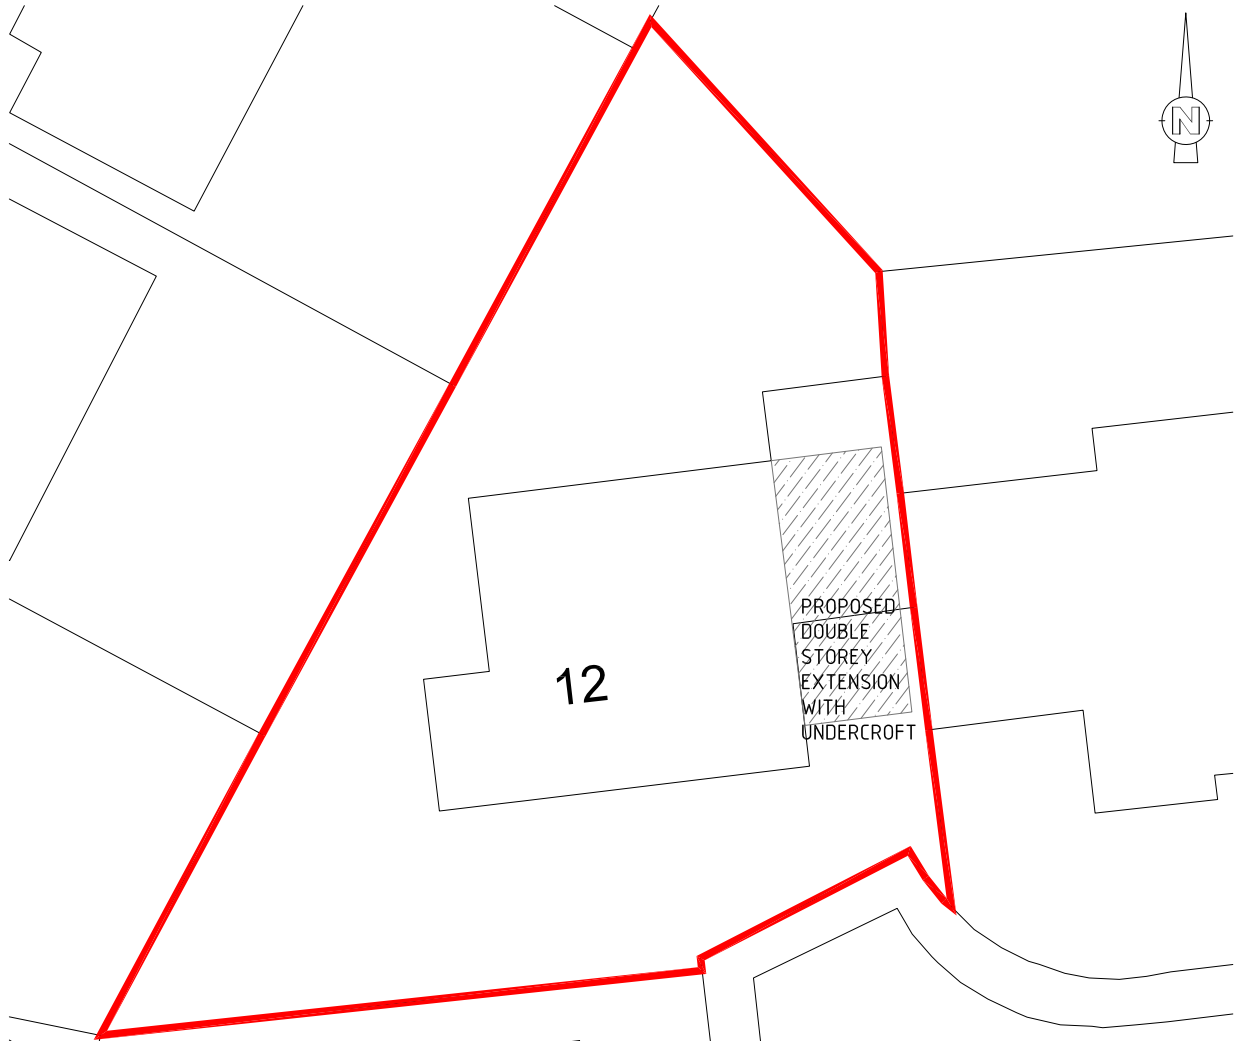

PROPOSED SITE PLAN