


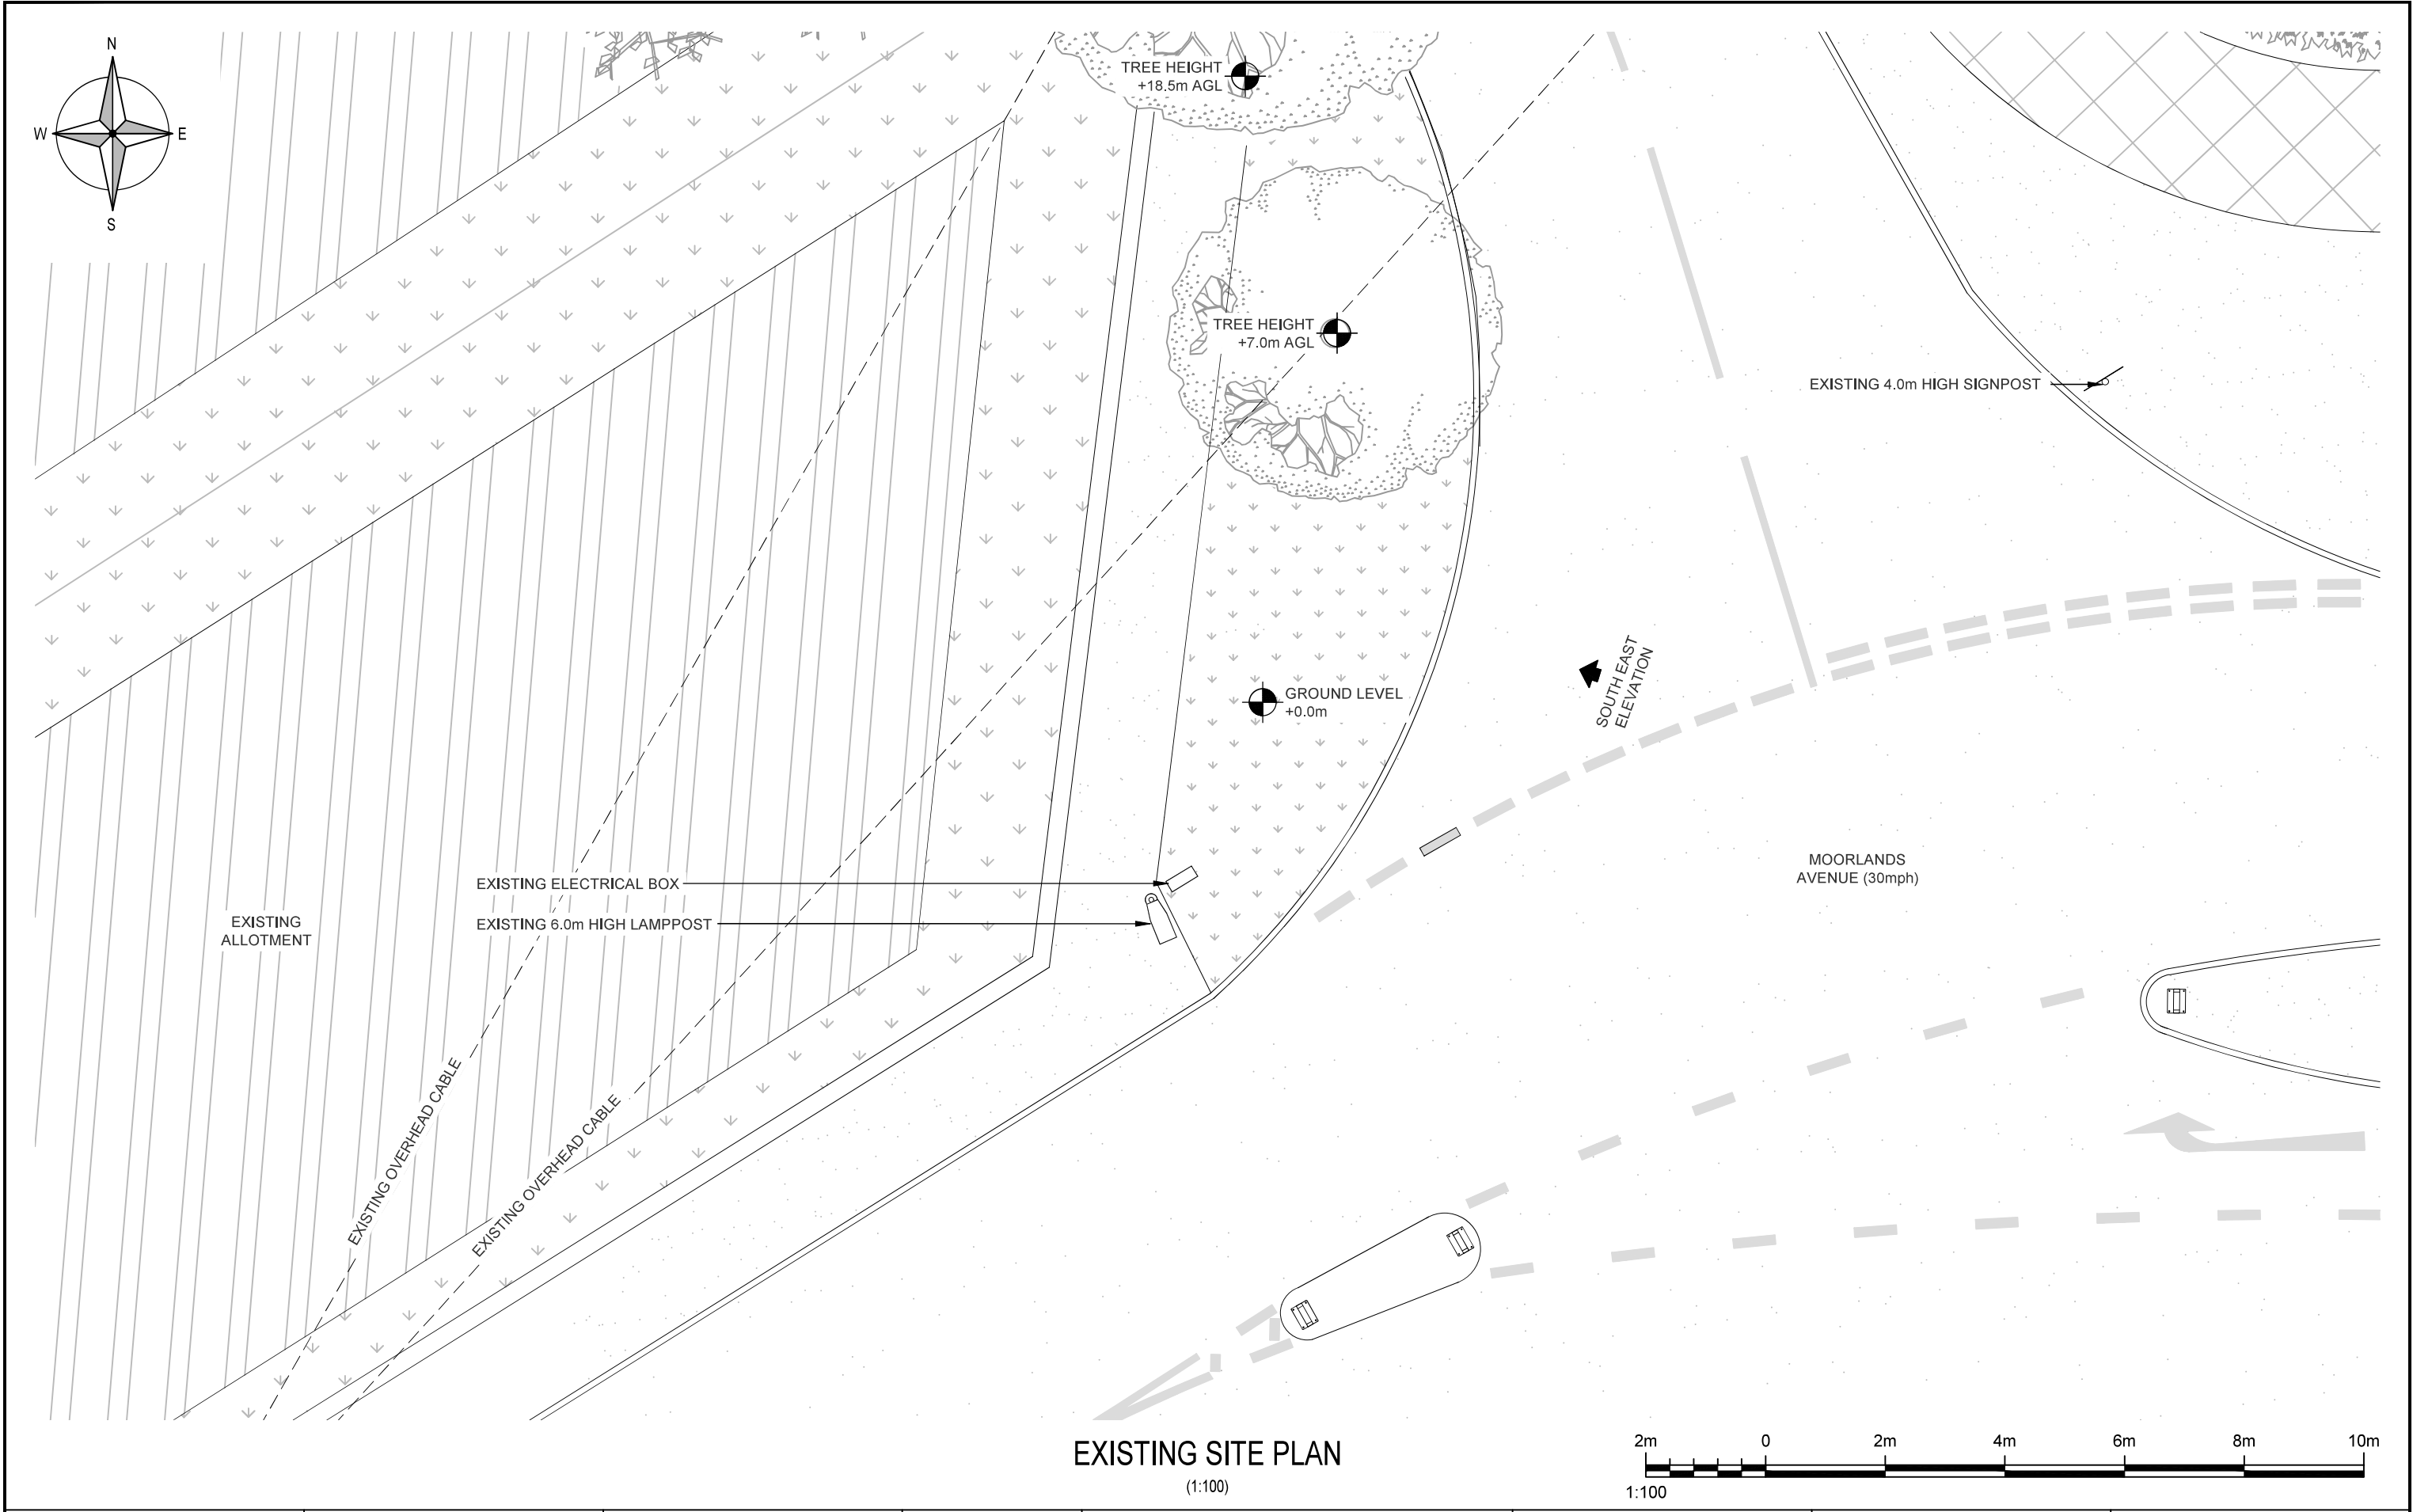

	Project: JET219		Site Address: MOORLANDS AVENUE DEWSBURY WEST YORKSHIRE WF13 2JZ			ALL DIMENSIONS ARE IN mm UNLESS NOTED OTHERWISE				Drawing Title: EXISTING SITE PLAN		Purpose of Issue: PLANNING		 						
	Sharer 1 Ref: 103861		Sharer 2 Ref: -			Rev	Modification		By	Ch	Date	Drawing No.: 200			Drawing Revision: A		Date of Issue: 22.06.26		Pack Revision: B	
						A	Issued for Approval		ARC	GH	22.06.26									