
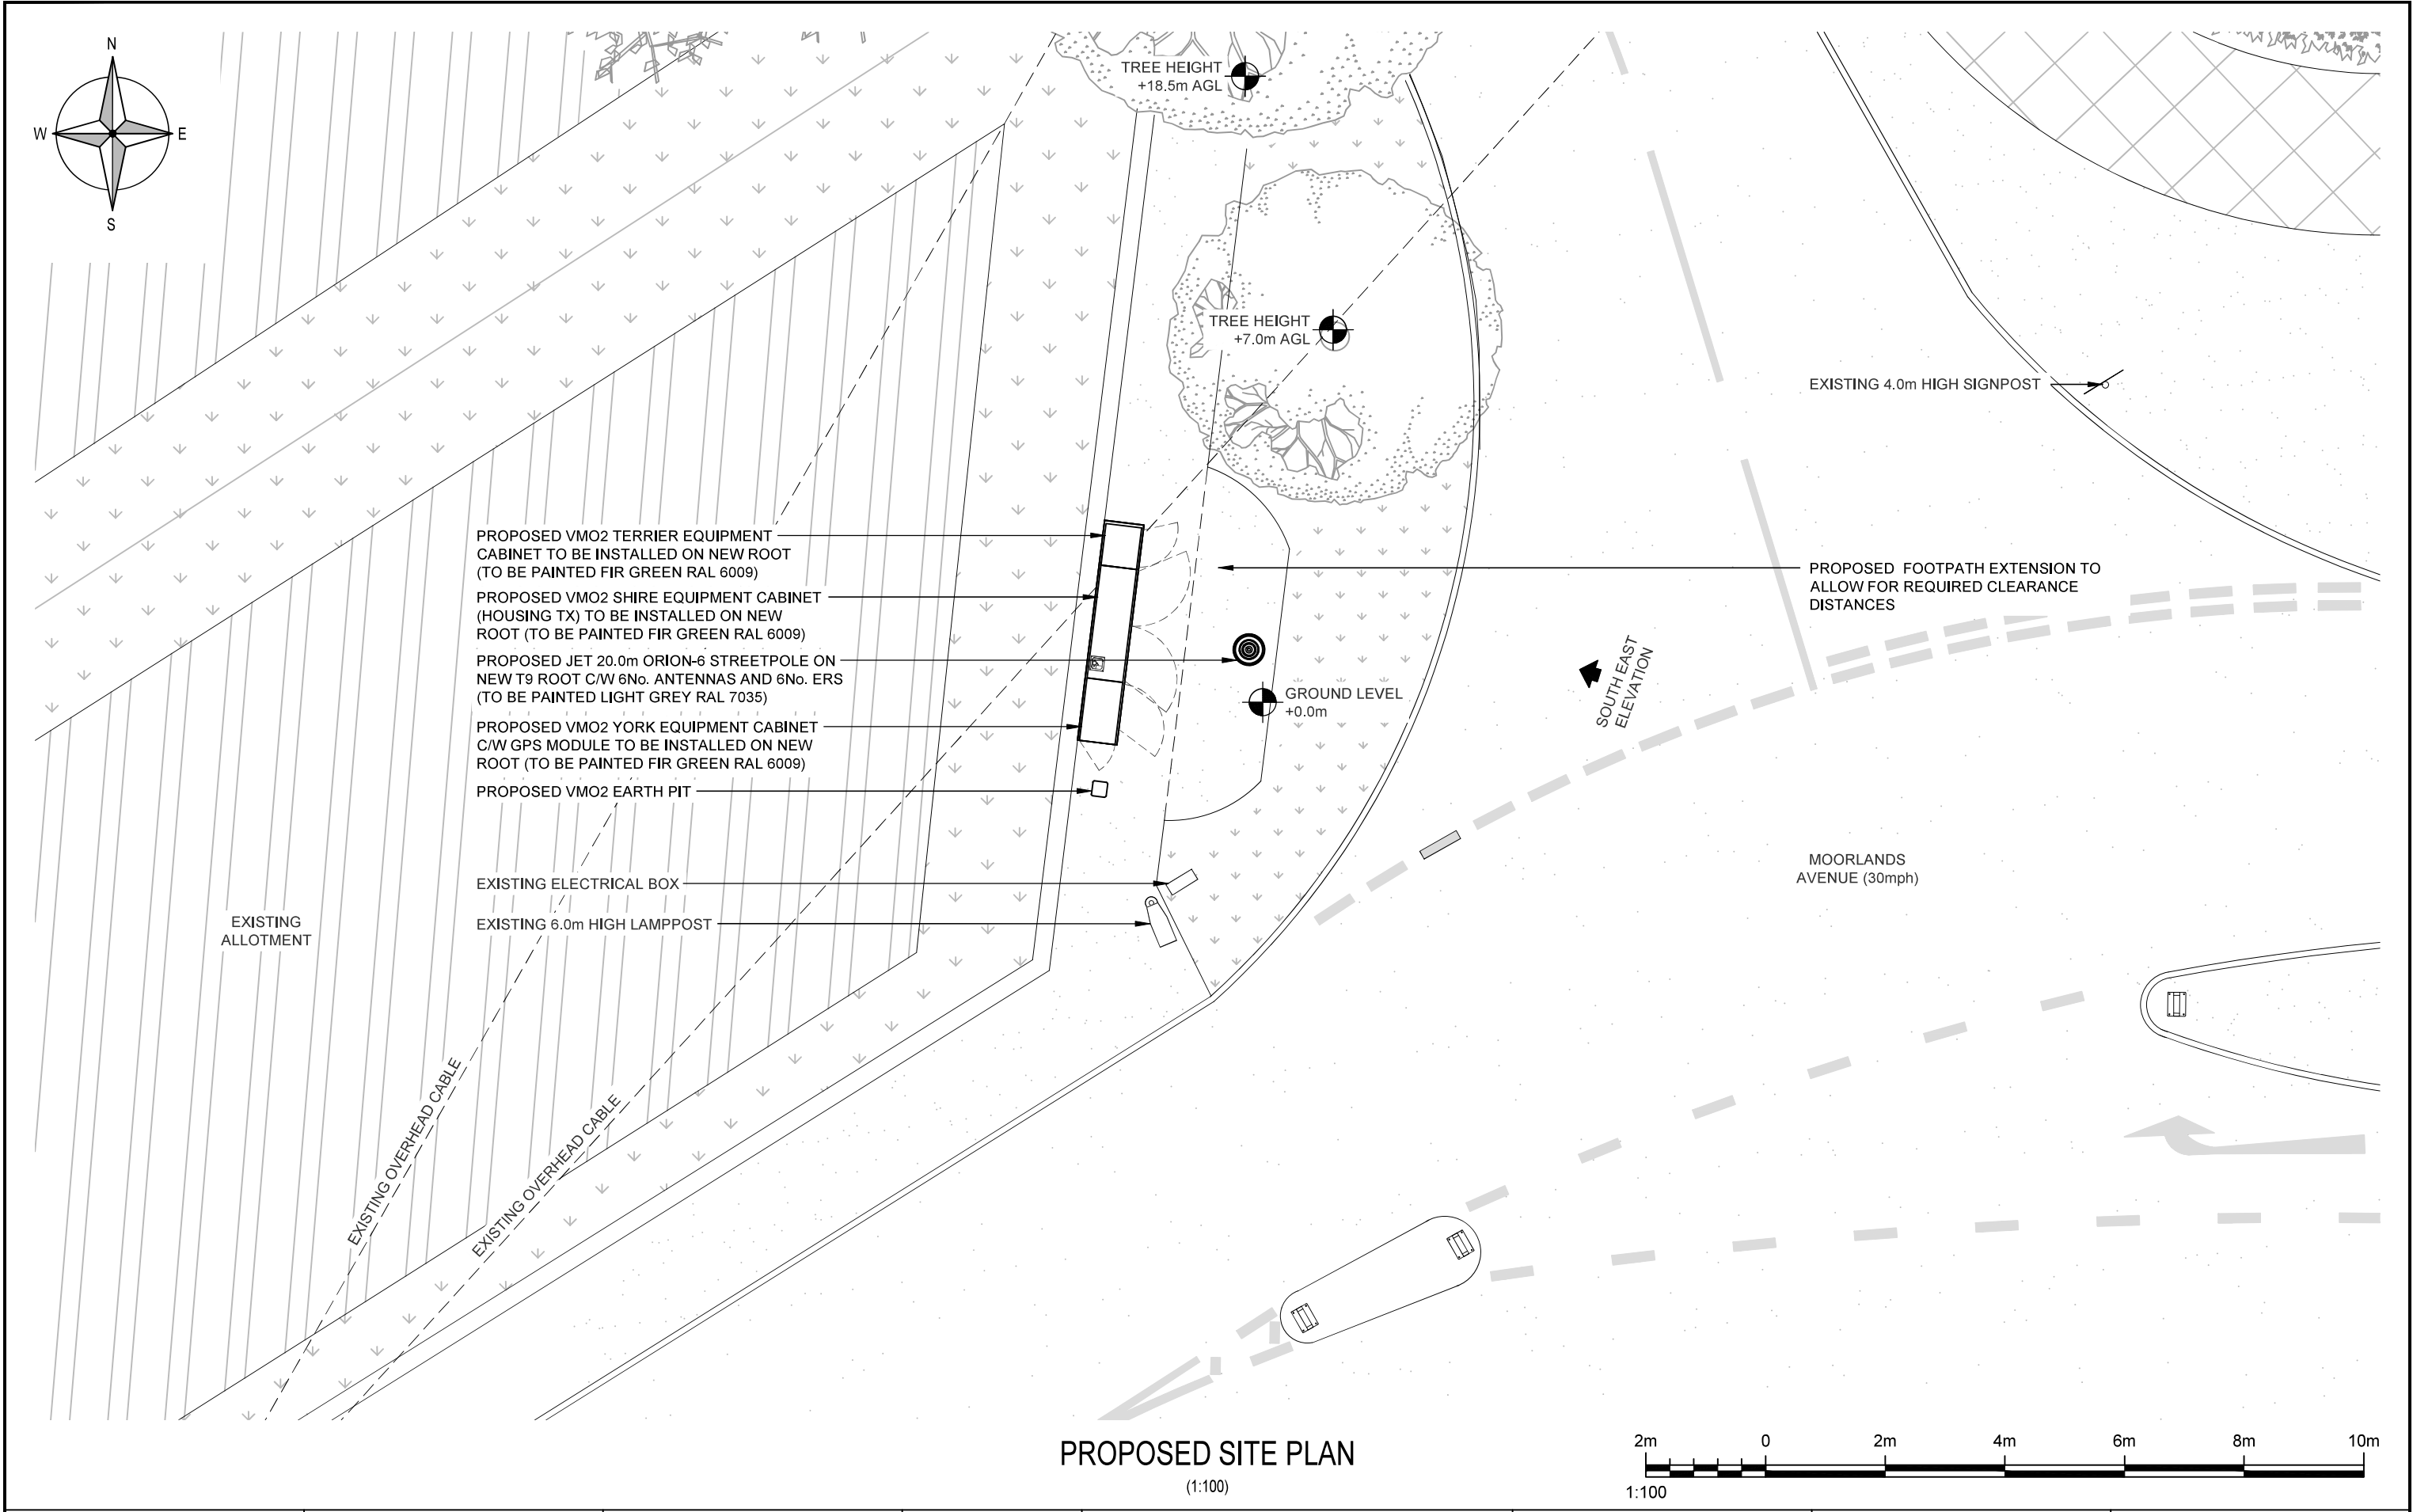


 

		Project: JET219		Site Address: MOORLANDS AVENUE DEWSBURY WEST YORKSHIRE WF13 2JZ				ALL DIMENSIONS ARE IN mm UNLESS NOTED OTHERWISE				Drawing Title: PROPOSED SITE PLAN		Purpose of Issue: PLANNING				 									
		Sharer 1 Ref: 103861		Sharer 2 Ref: -				Rev		Modification		By		Ch		Date				Drawing No.: 201		Drawing Revision: B		Date of Issue: 22.06.26		Pack Revision: B	
								A		Issued for Approval		ARC		GH		22.06.26											
Cell Name: MOORLANDS AVENUE SW		National Grid Ref: E: 424065 N: 421988														Checked By: GH		Checked On: 22.06.26		Designer: GH		Surveyed By: JET NETWORK SOLUTIONS					