



Proposed Glamping Pod Structures at Fletcherhouse Farm, Lumb Lane, Huddersfield, HD4 6SZ

Elevation Drawings


Side Elevation

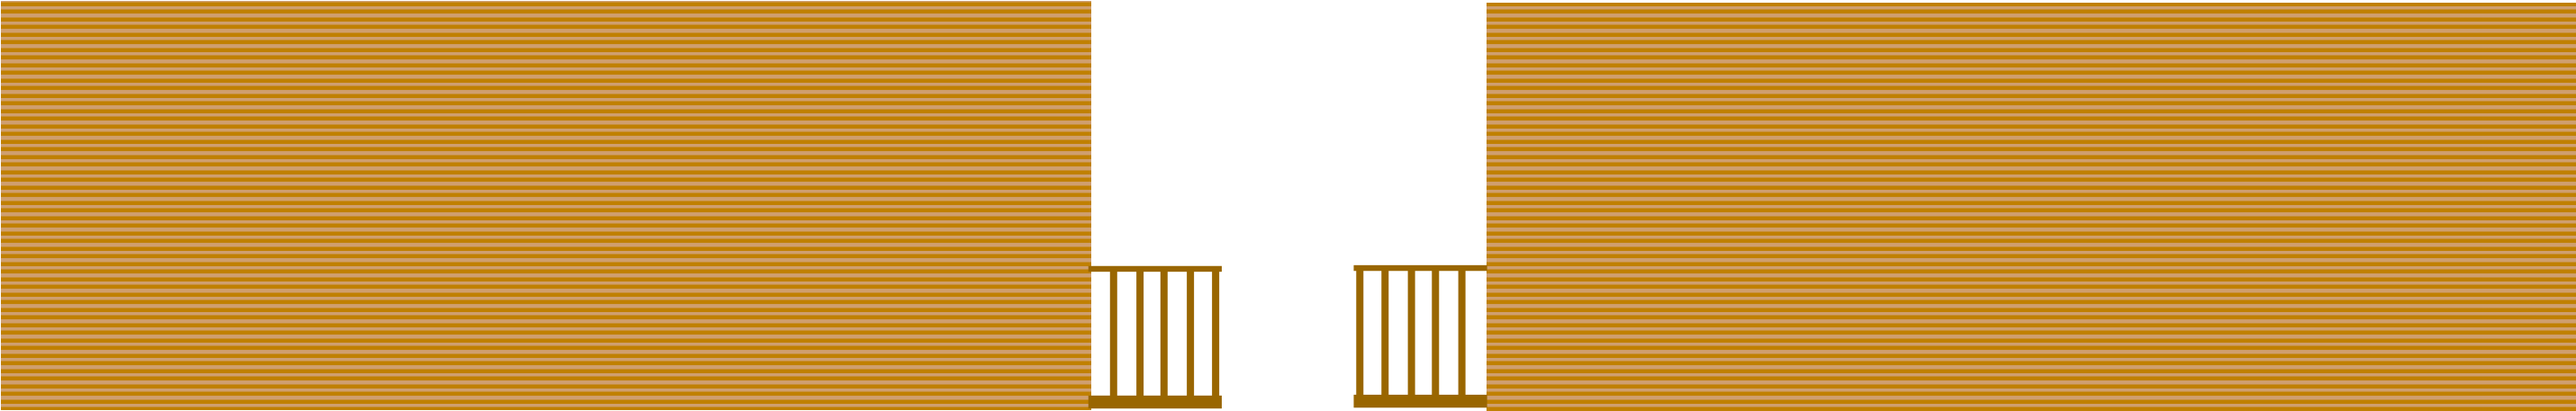

Front Elevation

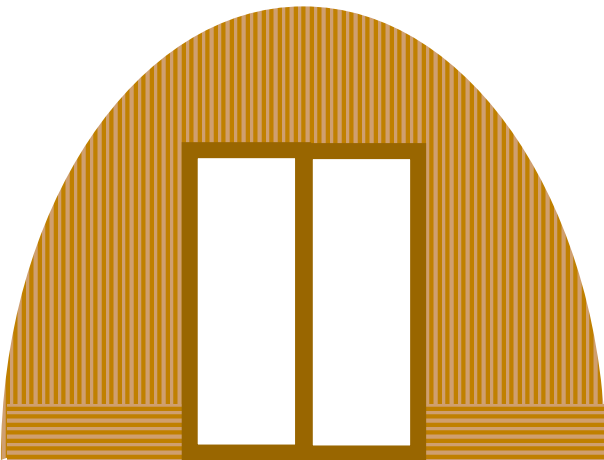

Rear Elevation

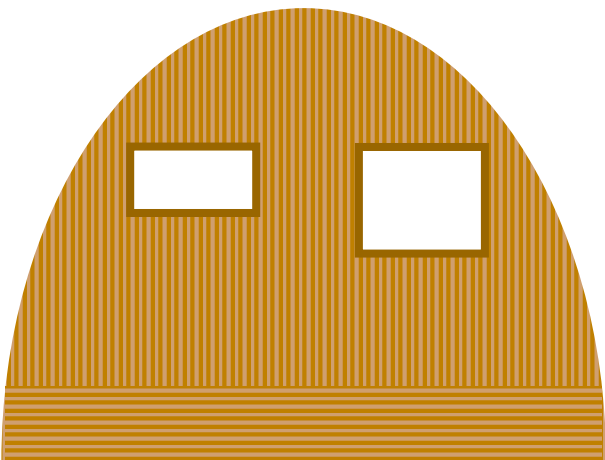

Hardcastle
Rural Surveyors

Drawing produced by:
Hardcastle Rural Surveyors Ltd
The Old Coal Yard, Risplith,
Ripon, HG4 3EW
01765 658525
info@hardcastlerural.co.uk

Client: Mr R Airey
Ref: HRS/2199
Title: Proposed Glamping Pod
Structures

Date Drawn: 14/07/2026
Scale: 1:50 at A3