



Only figured dimensions should be used.

Scaled dimensions should be checked with the Architect.


This drawing together with the design, is the property and copyright of the Architect and must not be reproduced without written permission

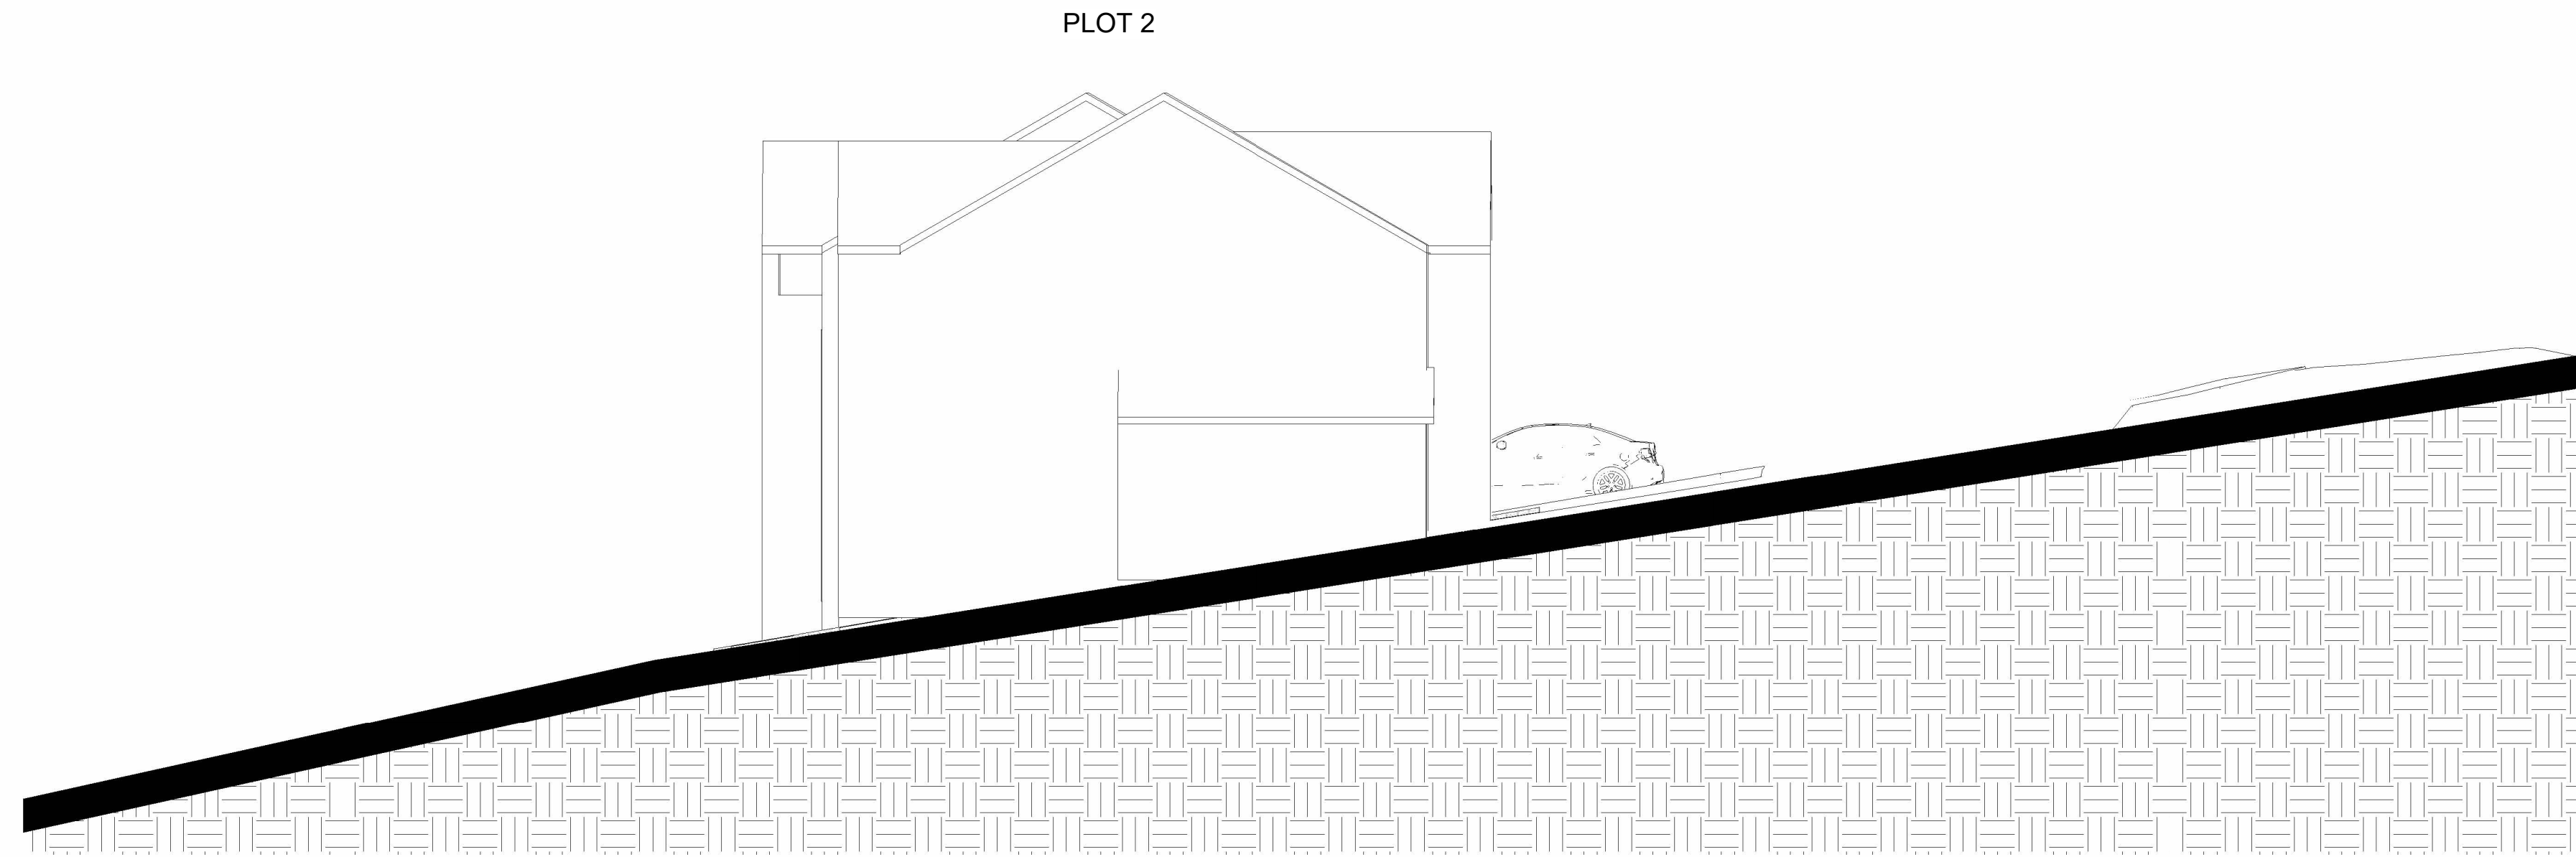

1 SECTION A-A
1 : 100

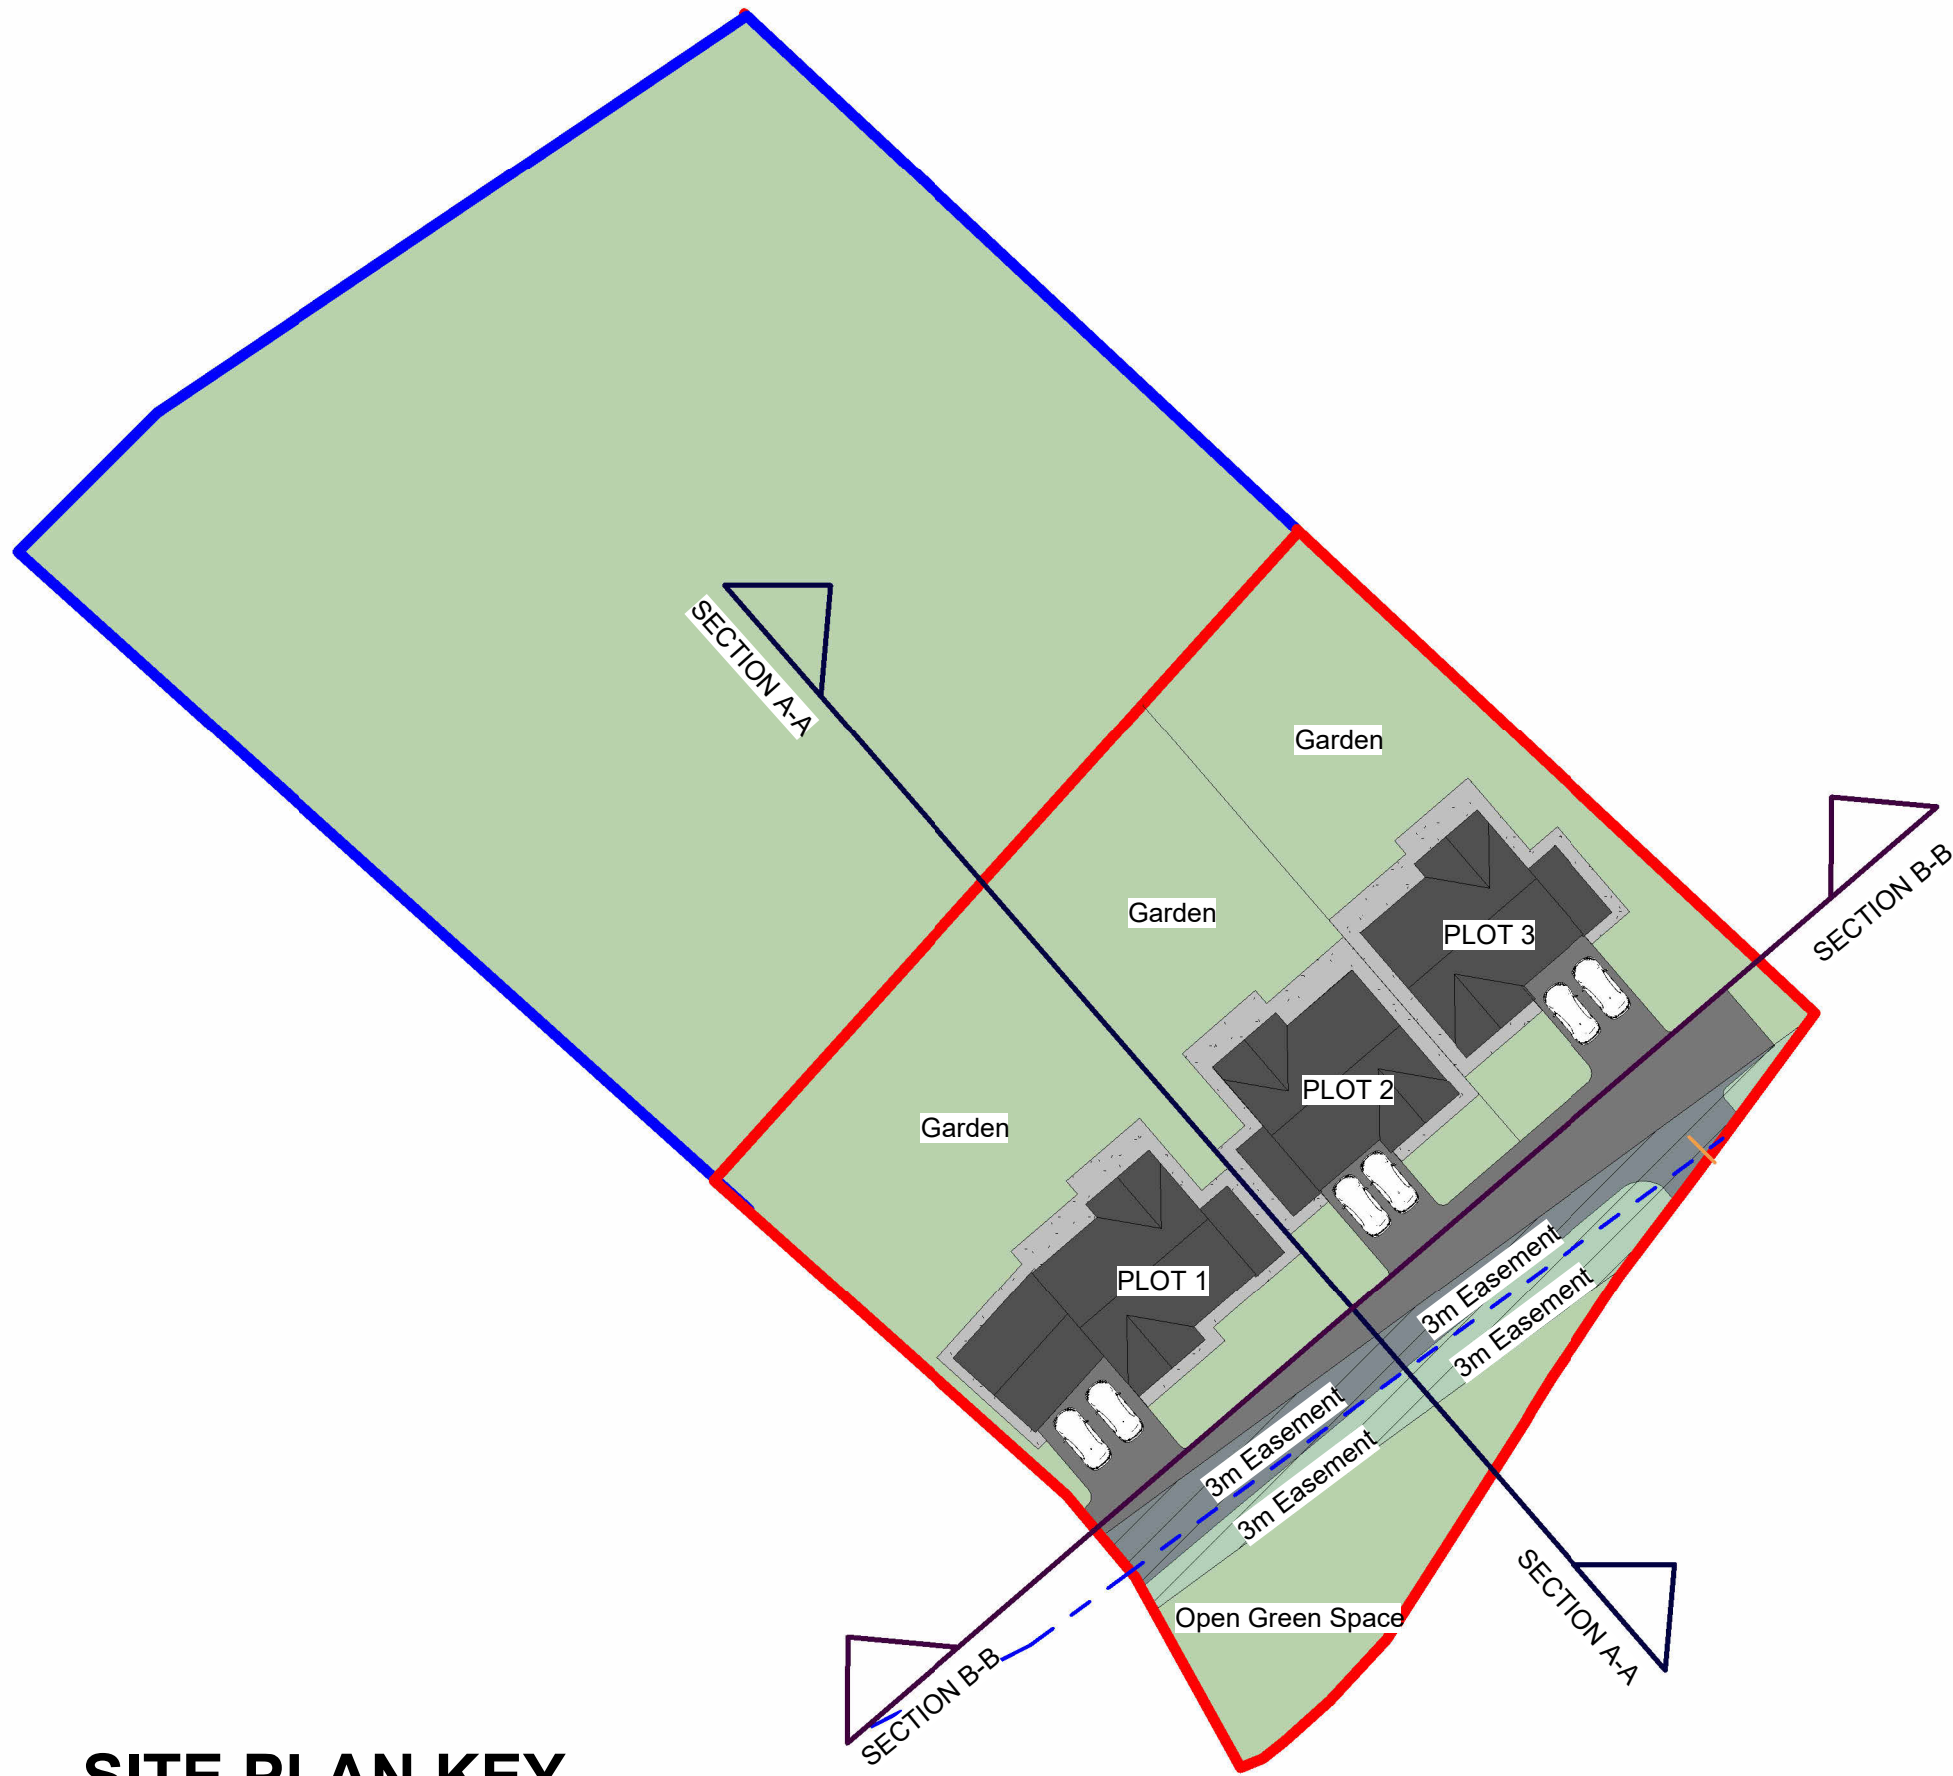

SITE PLAN KEY
1 : 500

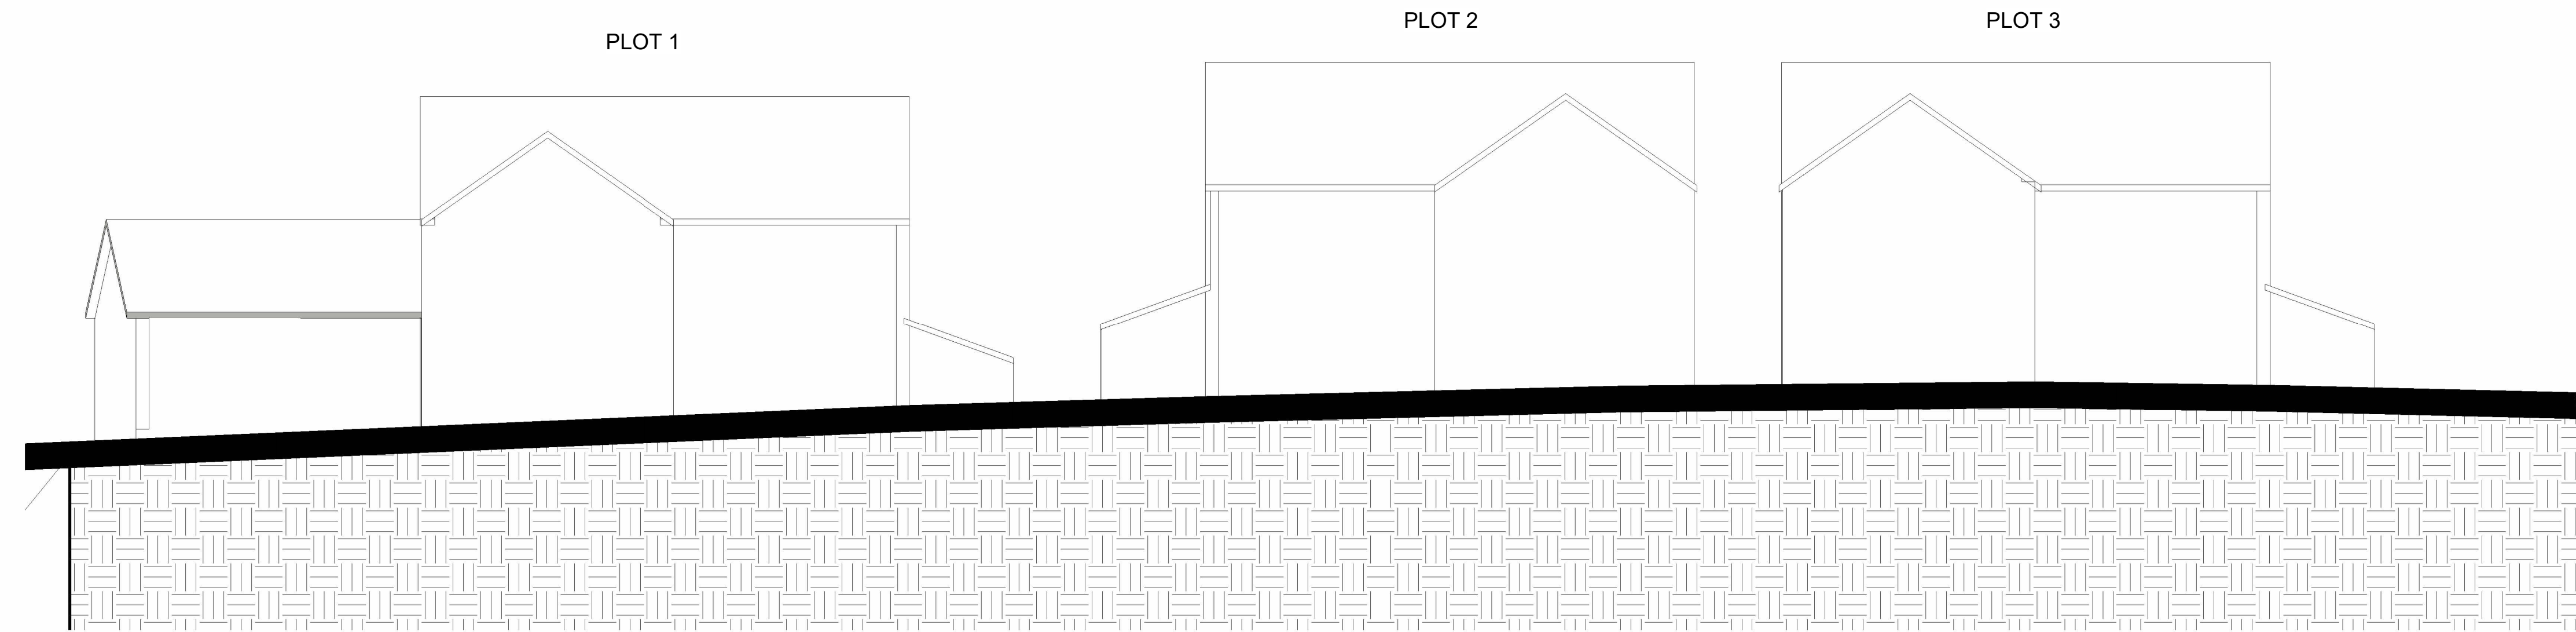

2 SECTION B-B
1 : 100

Rev No.	Description	Drawn	Date
DO NOT SCALE OFF THIS DRAWING			
ACUMEN Designers & Architects acumenarchitects.co.uk01484 546 000 Headrow House, Old Leeds Road, Huddersfield, Huddersfield HD1 1SG			
Client MR J MCLOUGHLIN			
Project LADYHOUSE LANE			
Description PROPOSED INDICATIVE SITE SECTIONS			
Drawing No 2988_SK02		Rev No	
Scale As indicated	Date Drawn 06/19/26	Drawn By AO	Authorised By JC
Purpose of Issue Planning ☐ Building Regs ☐ Tender ☐ Construction ☐ Comment ☒ Info ☐			