


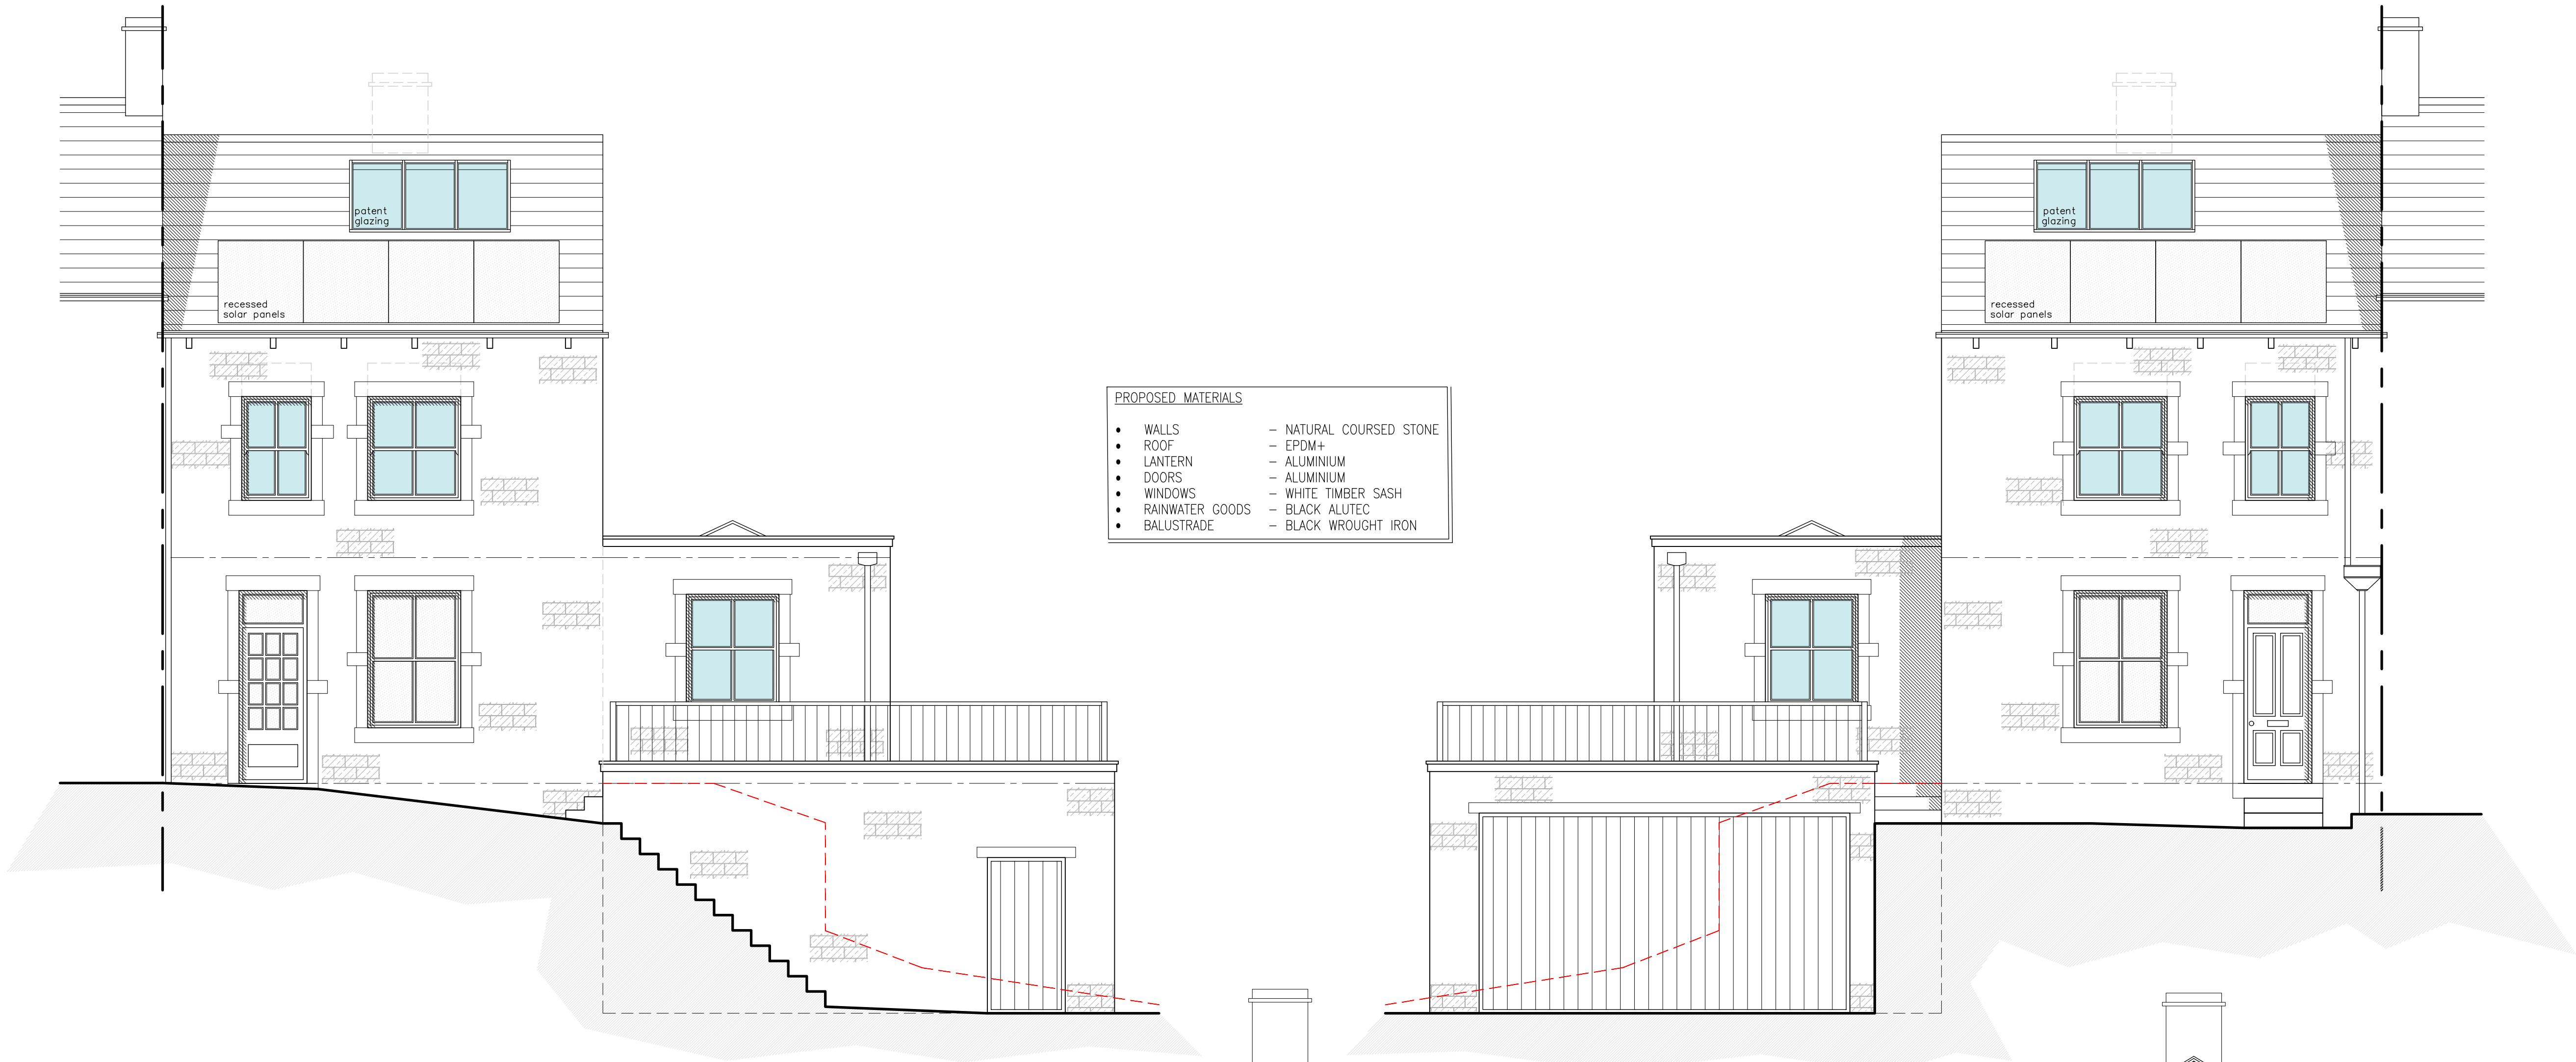


Proposed South East Facing Front Elevation
Scale 1:50

Proposed North West Facing
Rear Elevation
Scale 1:50



Proposed North East Facing Side Elevation
Scale 1:50

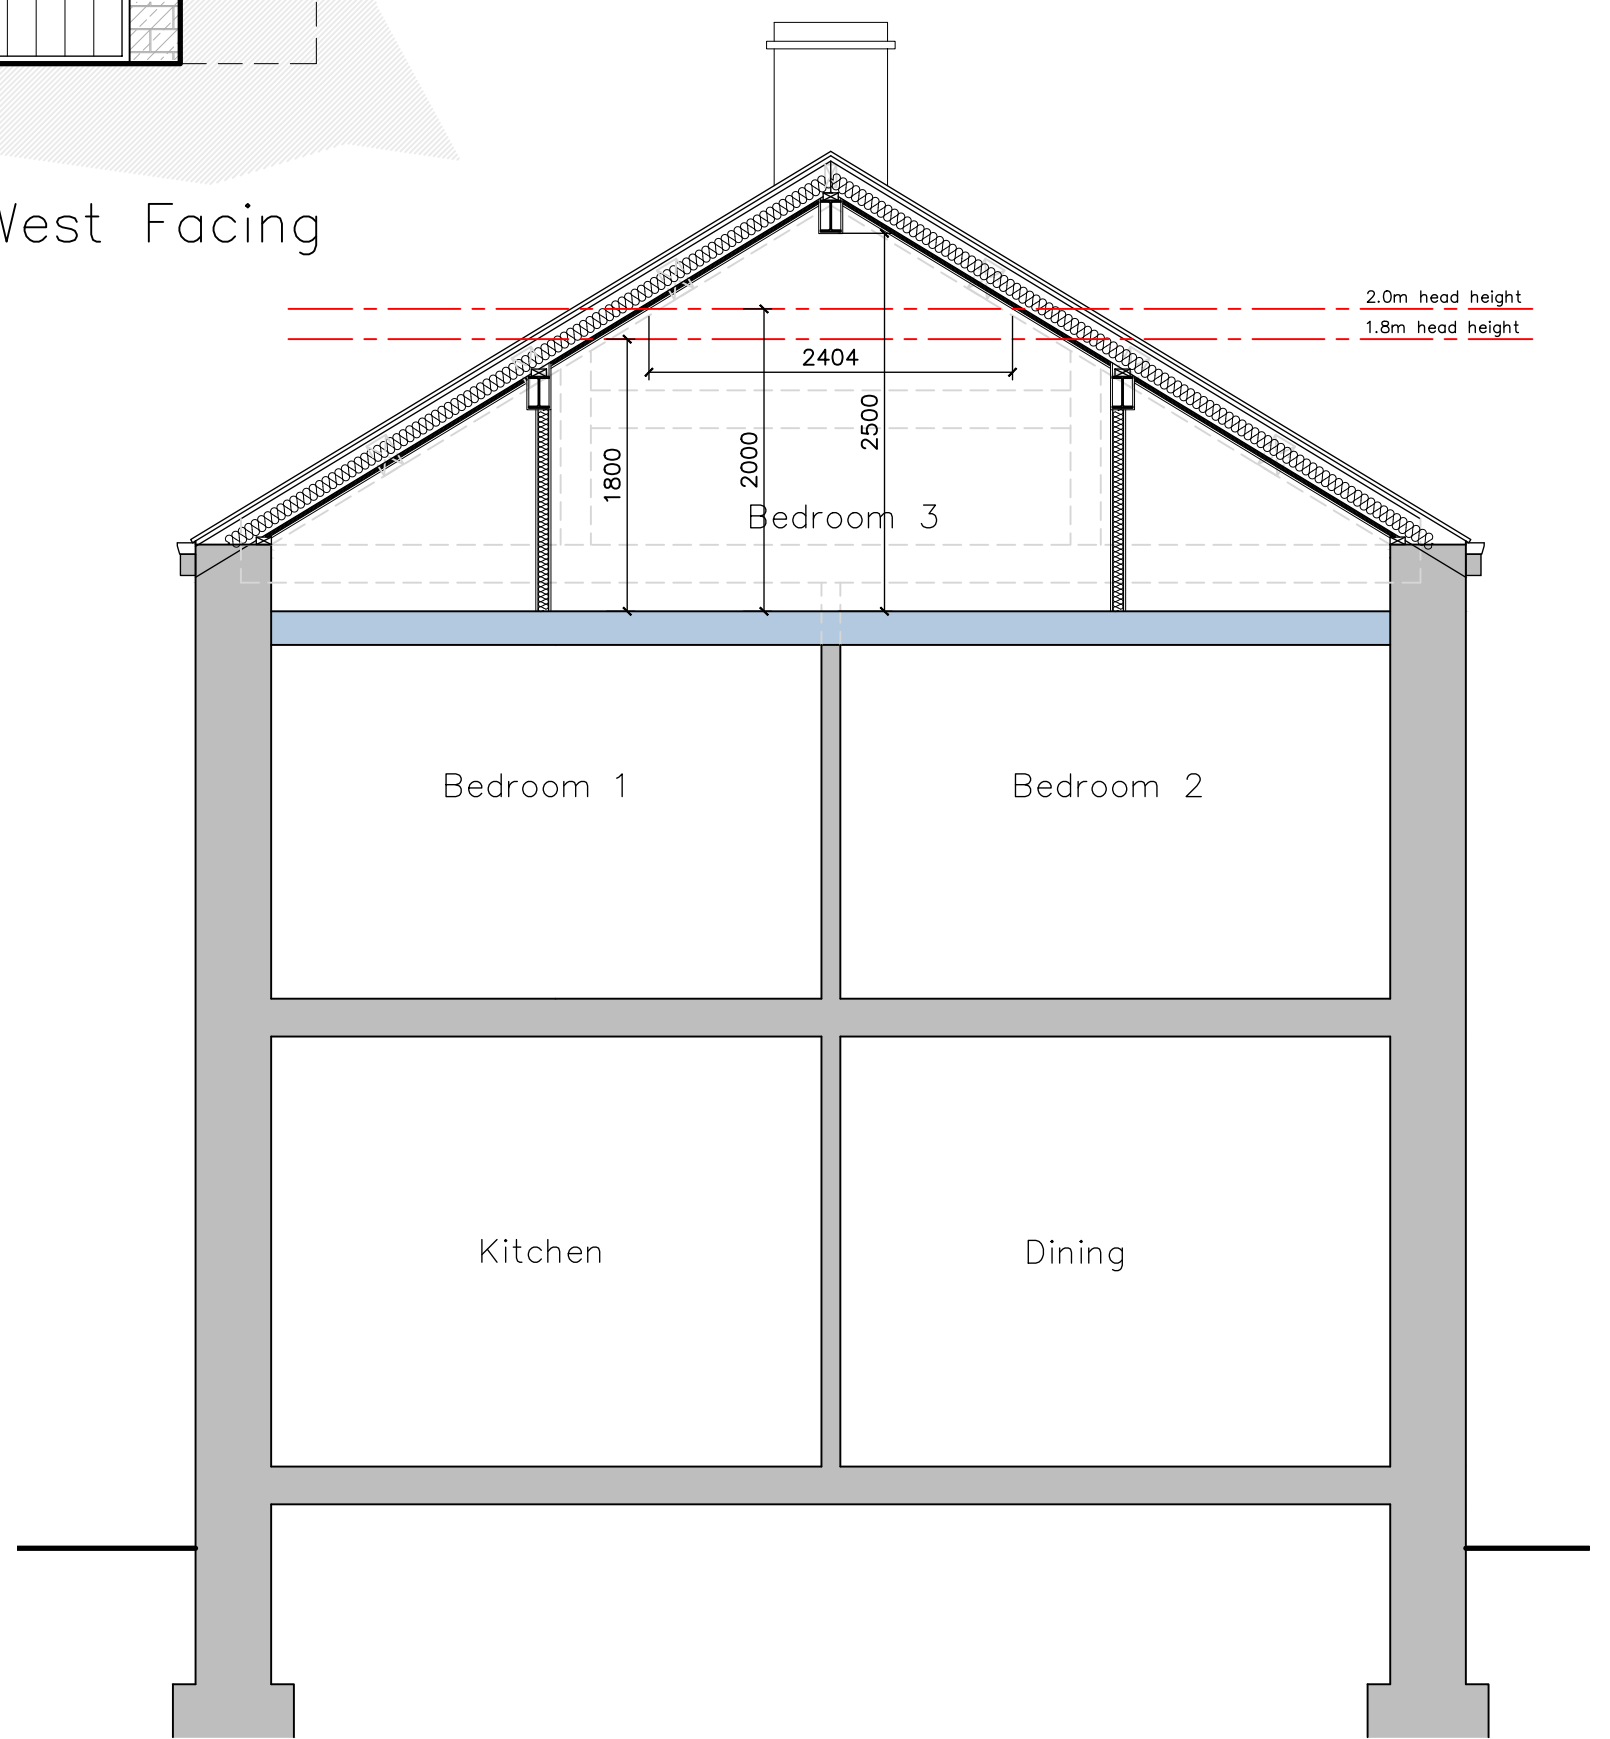

Proposed Section A - A
Scale 1:50

- NOTES**
1. No dimensions to be scaled.
IF IN DOUBT ASK.
 2. All dimensions must be checked and verified on site by the Contractor prior to the commencement of works and Hinchliffe Architecture & Design Ltd. to be notified of any discrepancies.
 3. The copyright of these drawings remains the property of Hinchliffe Architecture & Design Ltd. They must not be reproduced in any way without prior written consent from the originator (Hinchliffe Architecture & Design Ltd.)
 4. Any works undertaken on site prior to obtaining full written approval from the Planning Department & Building Control is at the Contractor/Clients own risk. Works should not commence until ALL approvals are granted.

F	00/00	CLIENT AMENDMENTS
E	10/00	EXISTING GROUND PROFILE ADDED
D	00/00	GARAGE DOOR AMENDED
C	00/00	GARAGE AMENDED
B	00/00	PROPOSED SECTION A - A ADDED.
A	10/00	FIRST ISSUE
Rev.	Date	Description

Status PLANNING



hinchliffe
architecture
& design

Hinchliffe A&D
24 Carr View Road
Hepworth
West Yorkshire
BD9 1AT

01921 907 142
01484 520 764
info@hinch-architecture.co.uk
www.hinch-architecture.co.uk

Client KDN PROPERTY SERVICES

Project GLENDENE
TOWNGATE
HEPWORTH, HOLMFIRTH
WEST YORKSHIRE
HD9 1TE

Drawing Title PROPOSED ELEVATIONS

Scale (at A1)	Date
AS SHOWN	MAY' 2026

373-26-PL03	Rev. F
-------------	-----------