





Block Plan as Existing 1:100

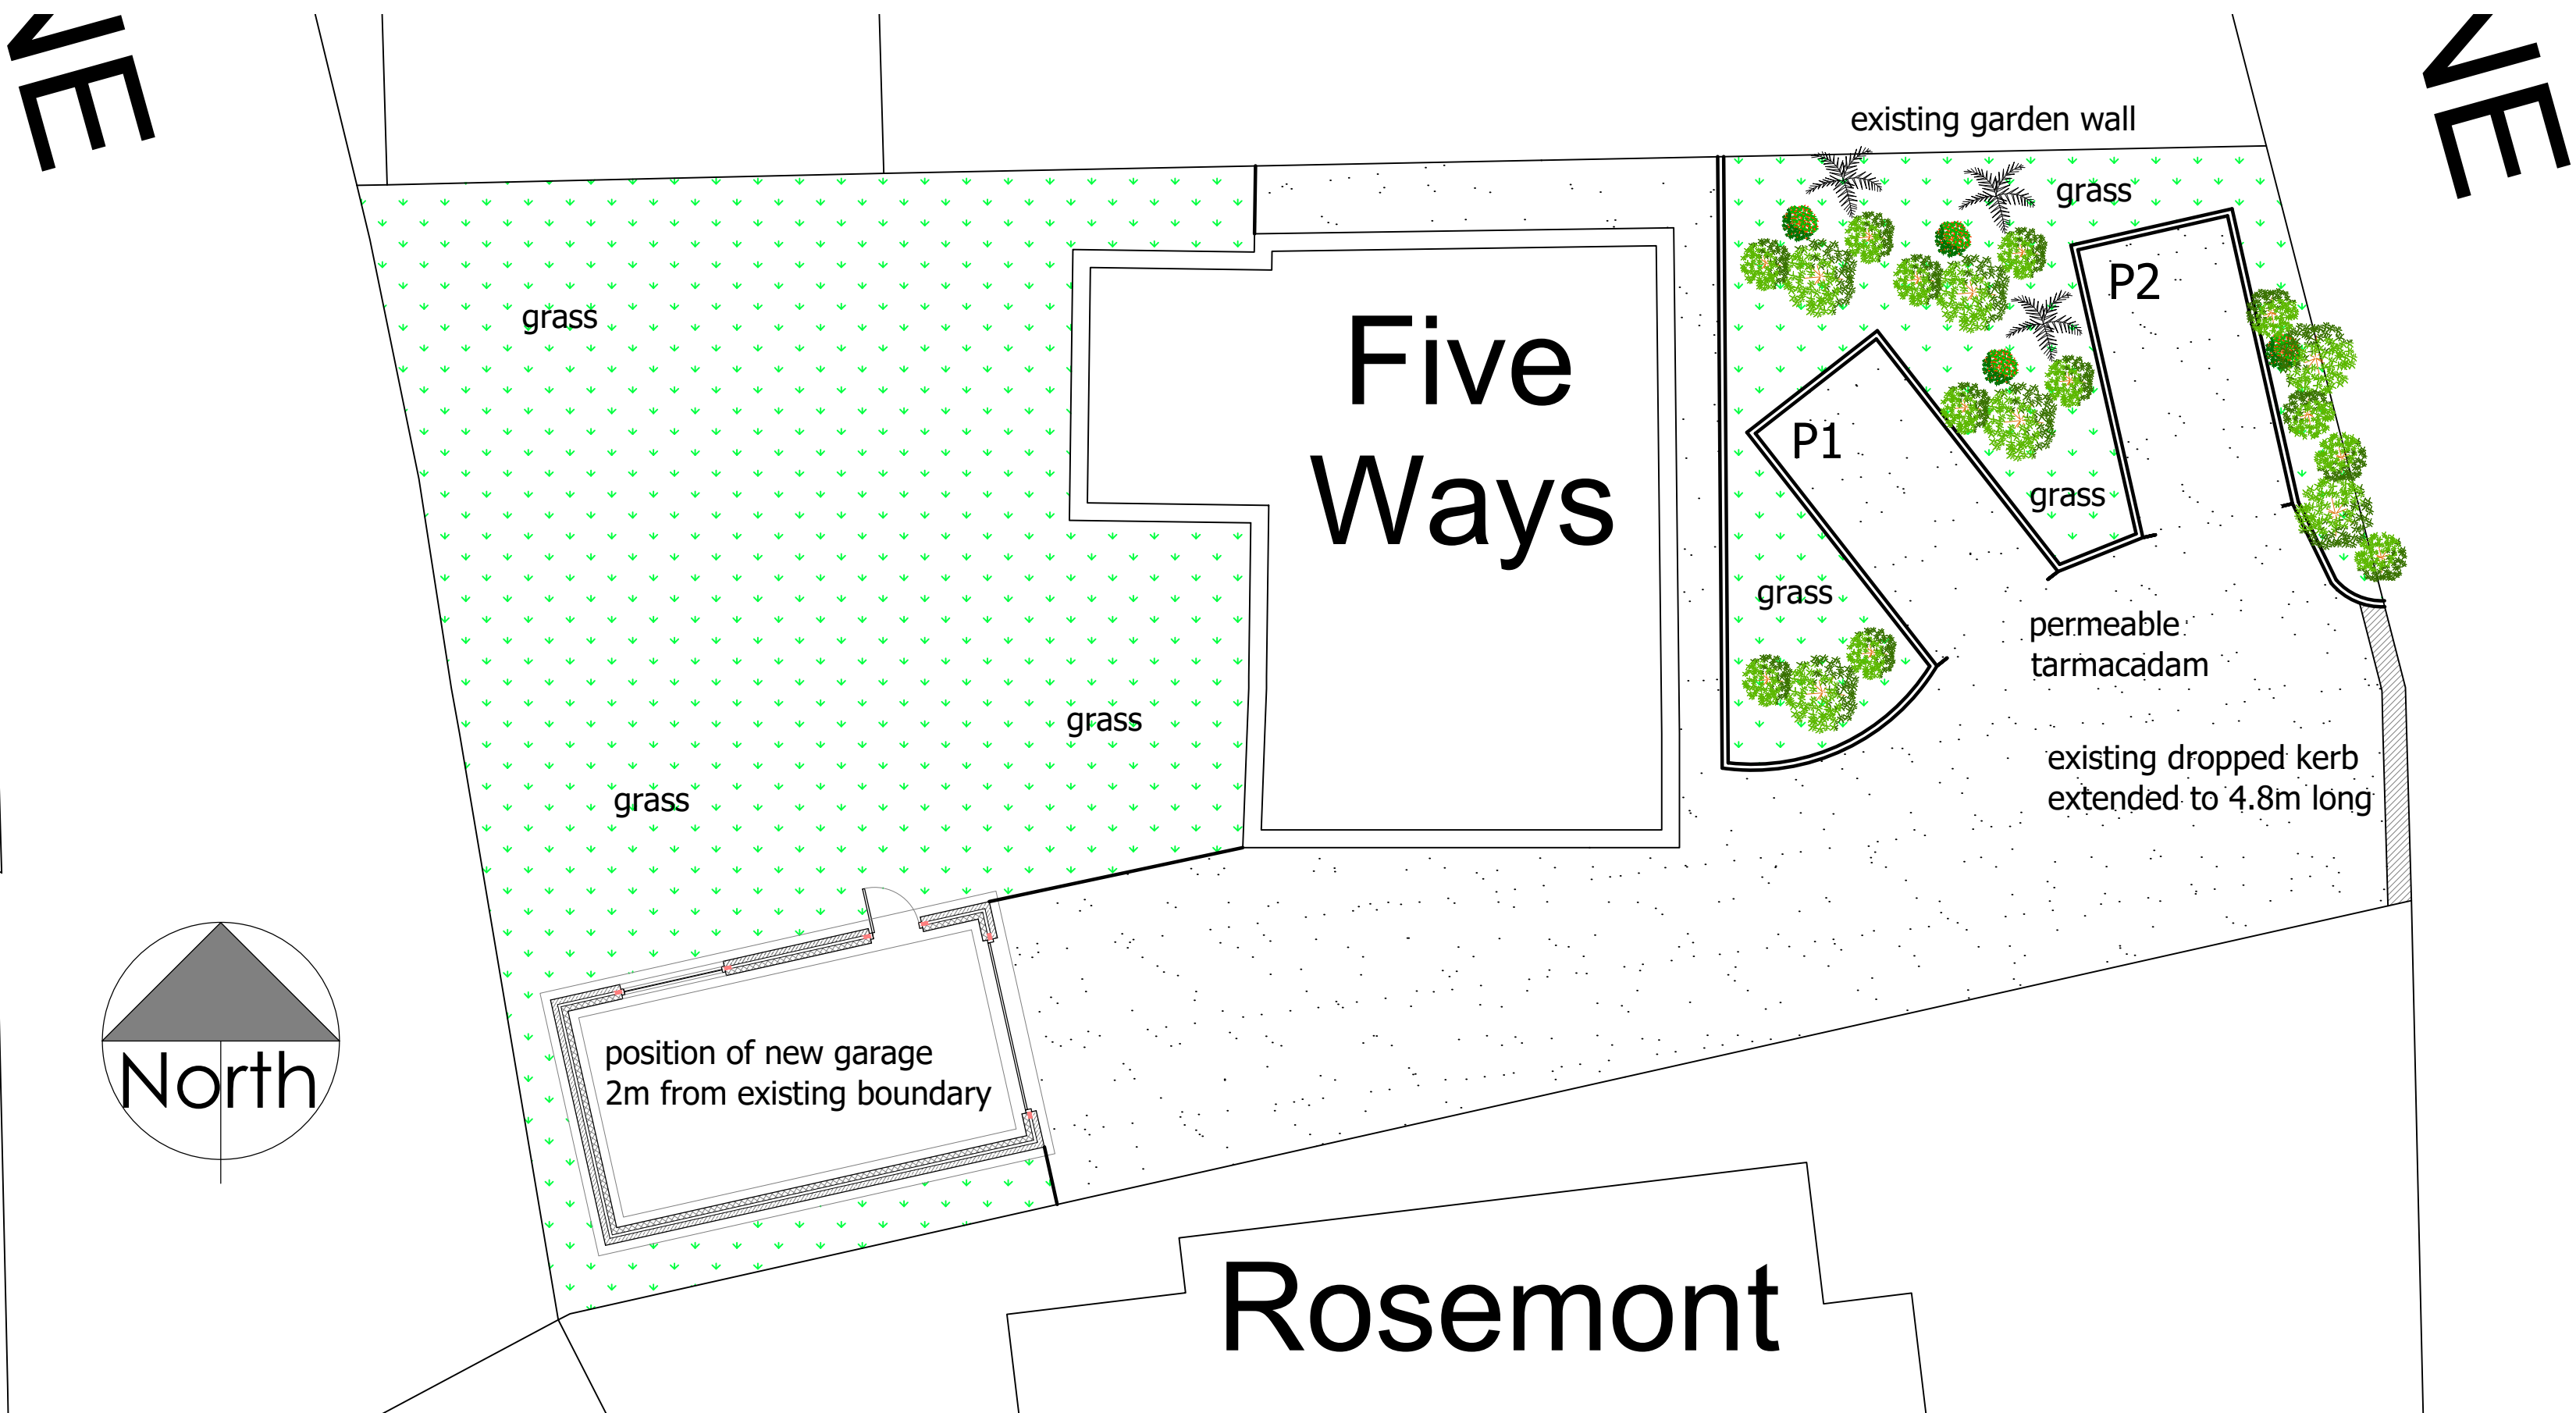


Block Plan as Proposed 1:100




Front Elevation 1:50

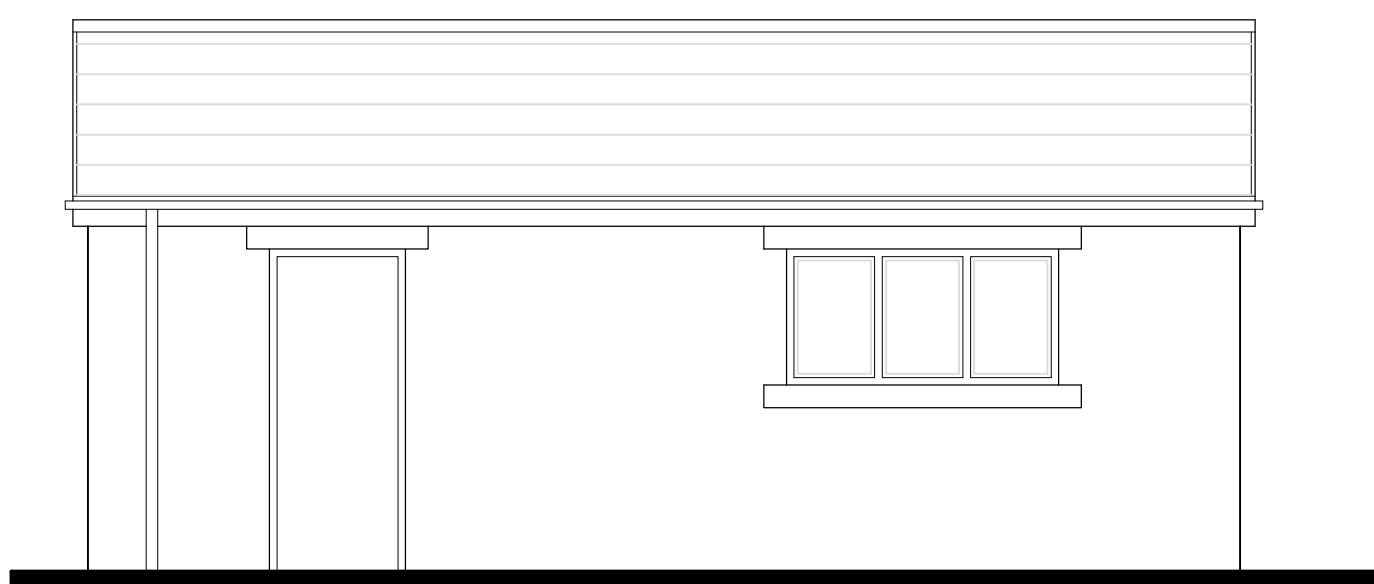


Side (Garden) Elevation 1:50

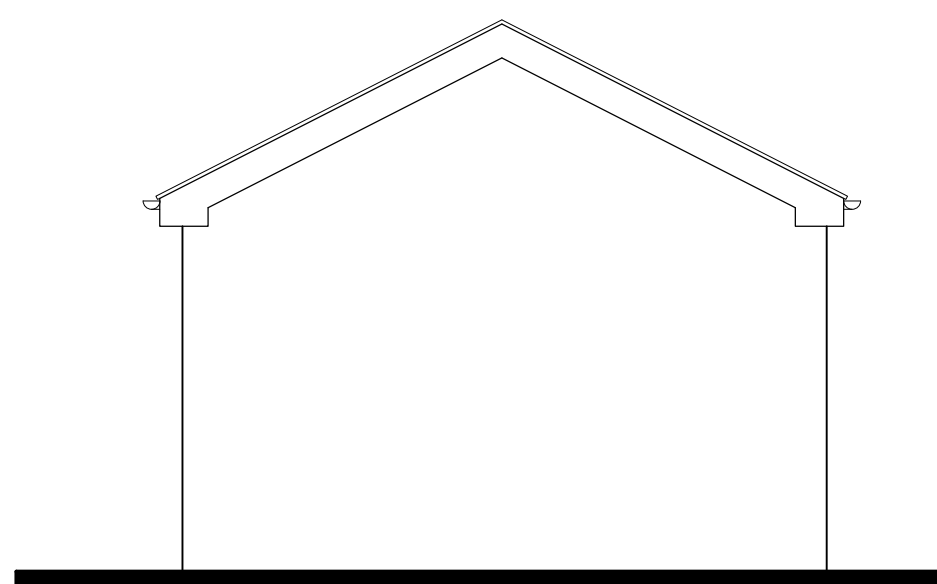

Rear Elevation 1:50

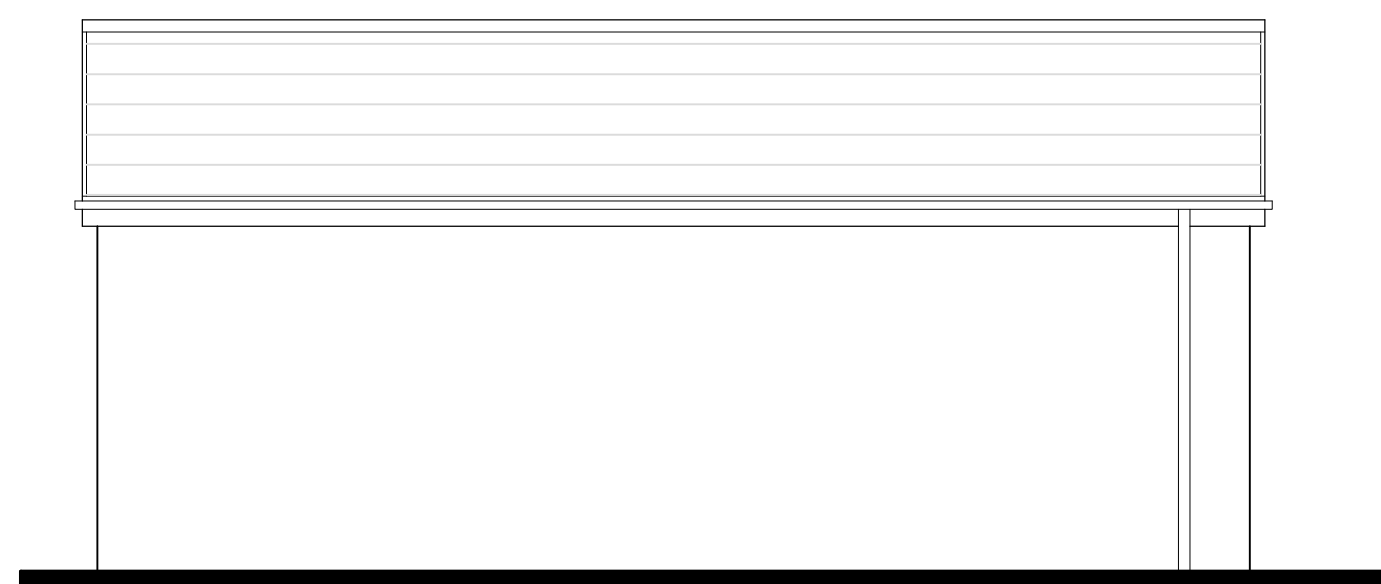

Side Elevation 1:50

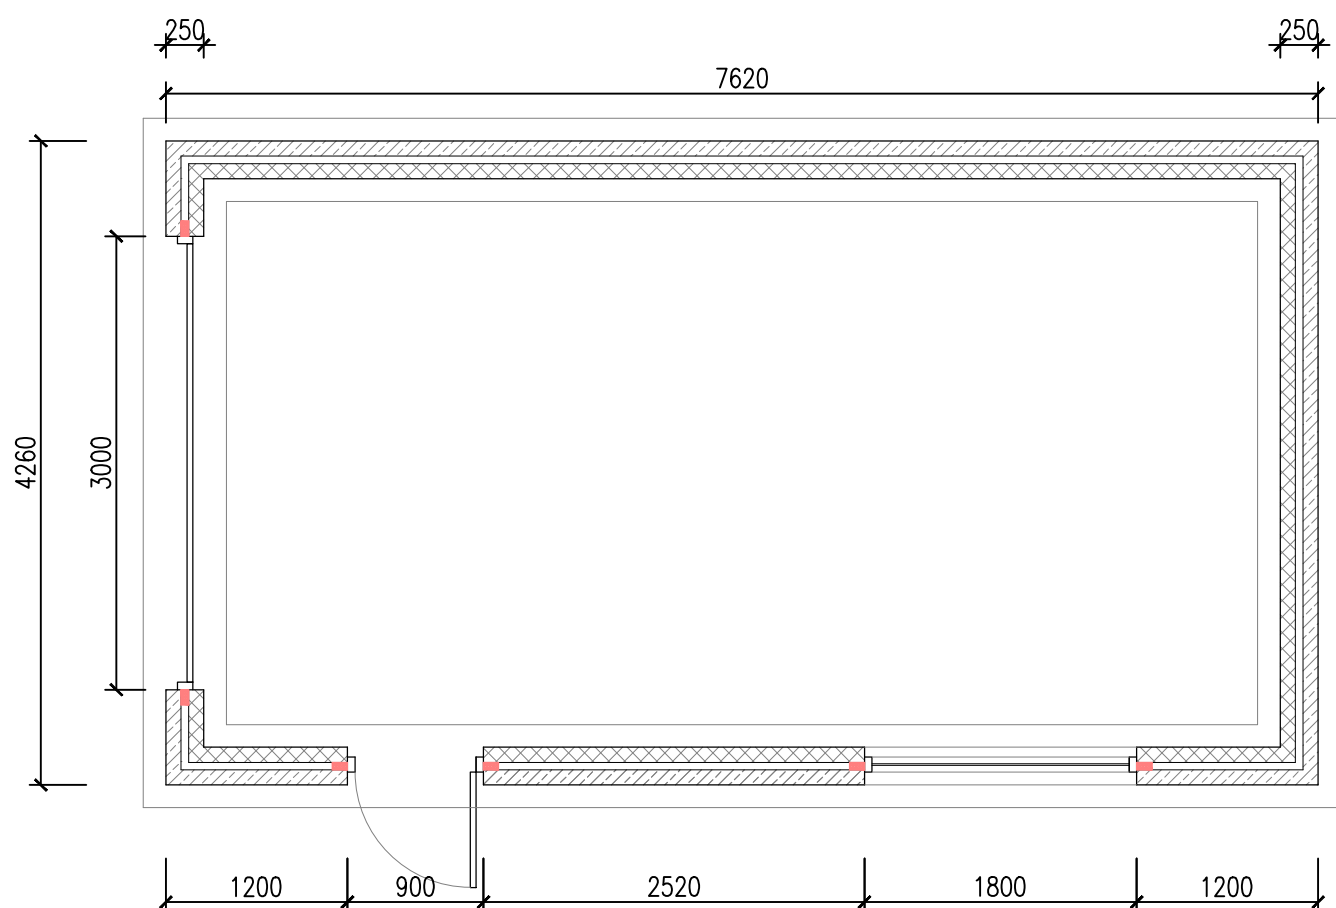

Plan 1:50

MATERIALS SCHEDULE:
Roof - Natural Stone to match Existing
Walls - Natural Yorkshire stone to match Existing
Floor - Concrete
Doors and Windows - Upvc

Rev.	Notes	Date	By
-	-	-	-

This drawing is the property of WhiteleyEaves Ltd. and the copyright is reserved. Therefore this drawing is not to be copied or disclosed by any unauthorised persons without the prior consent of WhiteleyEaves Ltd

WHITELEYEAVES PROPERTY & CONSTRUCTION CONSULTANTS	
Hollinwood Business Centre, Albert Street, Oldham, OL8 3QL T 0161 393 8417 E info@whiteleyeaves.co.uk W www.whiteleyeaves.co.uk	
CLIENT	SARA SMITH
JOB NUMBER	1007
DATE	08.04.2026
DRAWING NAME	EXISTING PLANS & ELEVATIONS
SCALE DRAWN:	1:50
PAGE SIZE	A1
REVISION	-
DRAWING NUMBER	02
ADDRESS	FIVEWAYS PARK HEAD LANE HOLWORTH HD9 2LD
NOTES	
DRAWN BY:	SKS
CHECKED BY:	

