
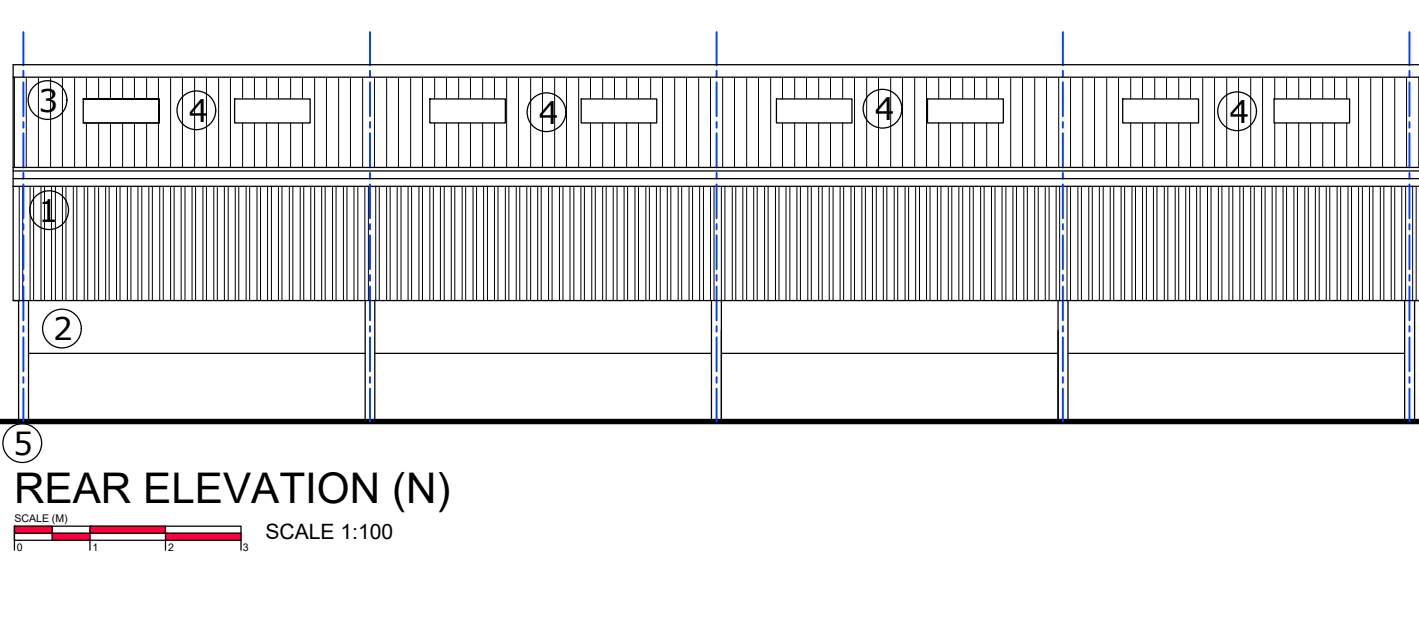
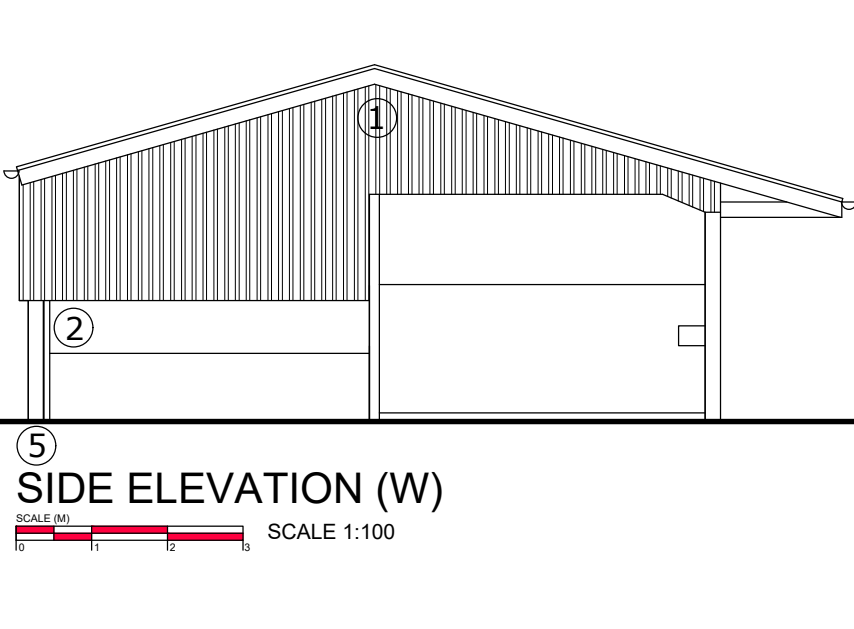
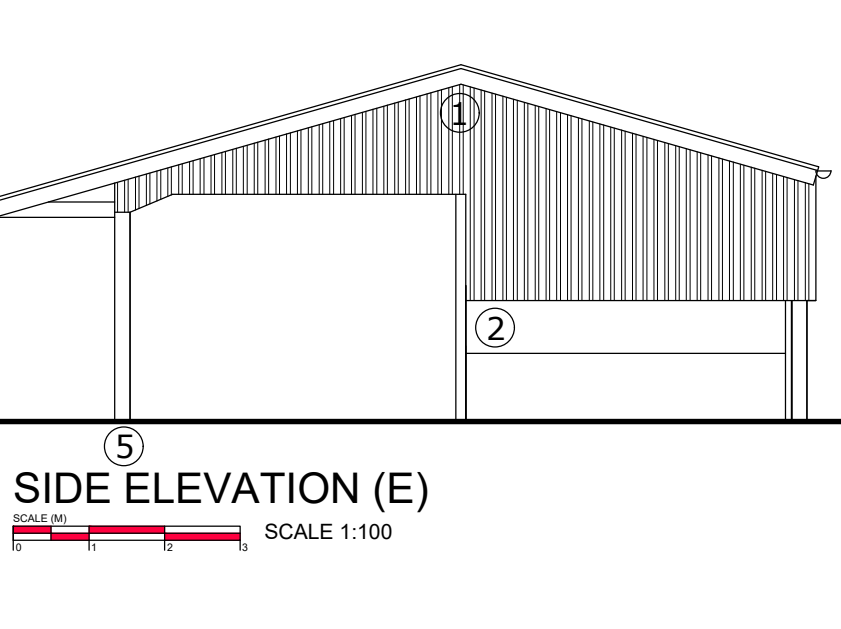


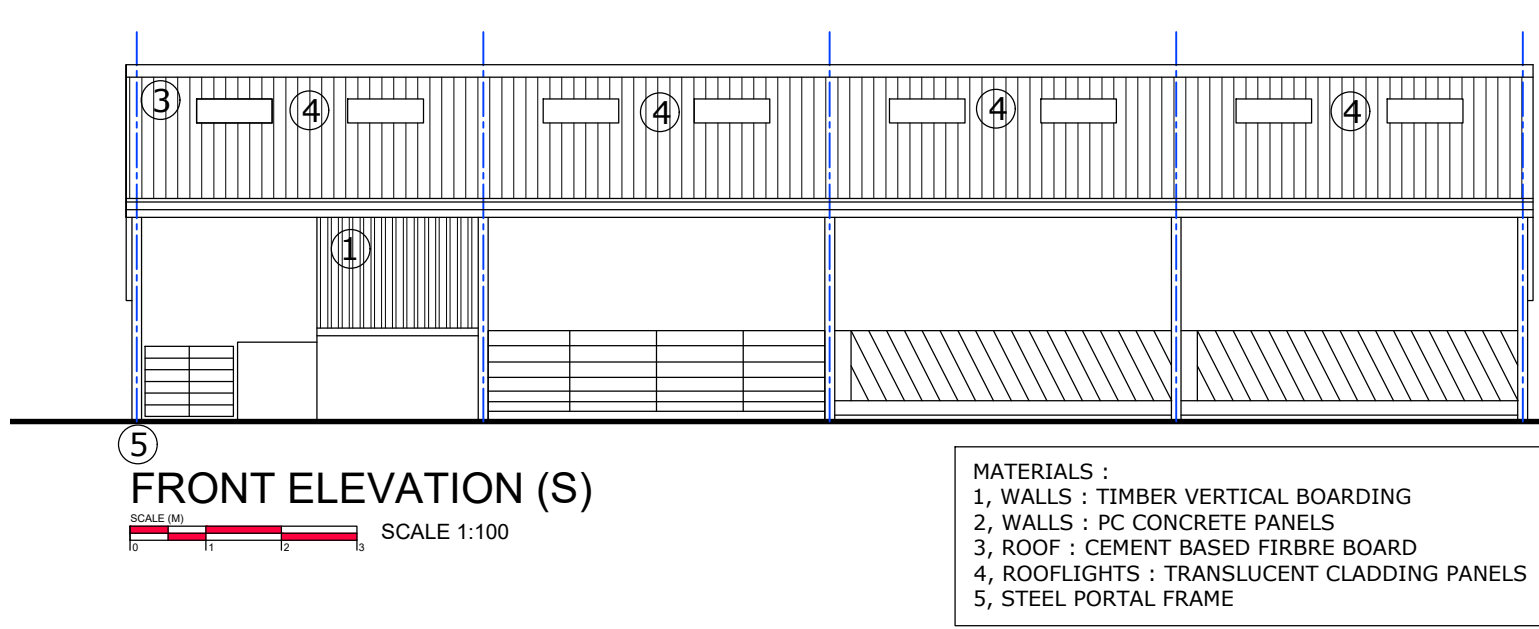

MATERIALS :
1, WALLS : TIMBER VERTICAL BOARDING
2, WALLS : PC CONCRETE PANELS
3, ROOF : CEMENT BASED FIRE BOARD
4, ROOFLIGHTS : TRANSLUCENT CLADDING PANELS
5, STEEL PORTAL FRAME

FRONT ELEVATION (S)
SCALE 1:100




SIDE ELEVATION (E)
SCALE 1:100

SIDE ELEVATION (W)
SCALE 1:100

1. THIS DRAWING AND THE COPYRIGHTS AND PATENTS THEREIN ARE THE PROPERTY OF NYP ARCHITECTURAL LTD REGISTERED IN ENGLAND AND WALES No. PENDING AND MAY BE USED OR REPRODUCED ONLY UNDER CONTRACT.
2. CONTRACTORS AND SUB-CONTRACTORS MUST CHECK AND AGREE ALL DIMENSIONS BEFORE PREPARING SHOP DRAWINGS OR COMMENCING WORK ON SITE
3. CONTRACTORS ARE RESPONSIBLE FOR INFORMING THE DESIGNER OF ANY DISCREPANCY DISCOVERED ON THIS DRAWING OR BETWEEN THIS DRAWING AND ANY OTHER RELATED DOCUMENT ISSUED UNDER THE STANDARD FORM OF CONTRACT IN RESPECT OF THE WORK.
4. WRITTEN DIMENSIONS ONLY ARE TO BE USED FROM THIS DRAWING. IF IN ANY DOUBT ASK FOR CLARIFICATION.

Revisions.		
Date	Suffix	Description


Notes.

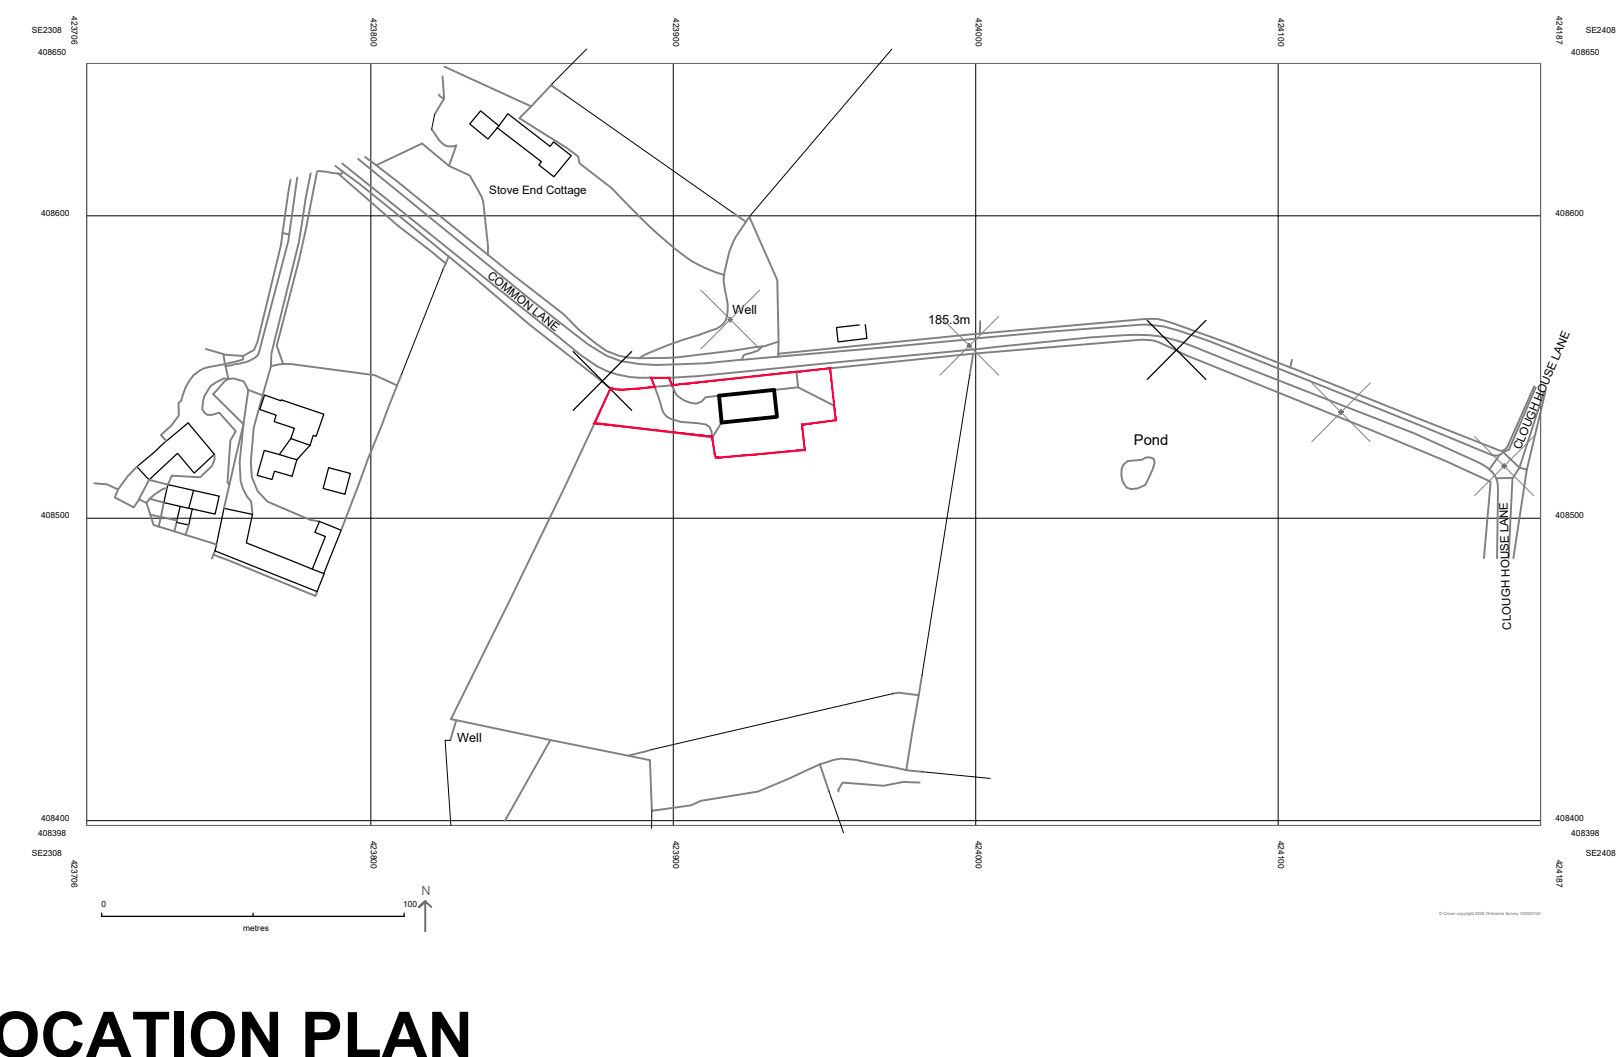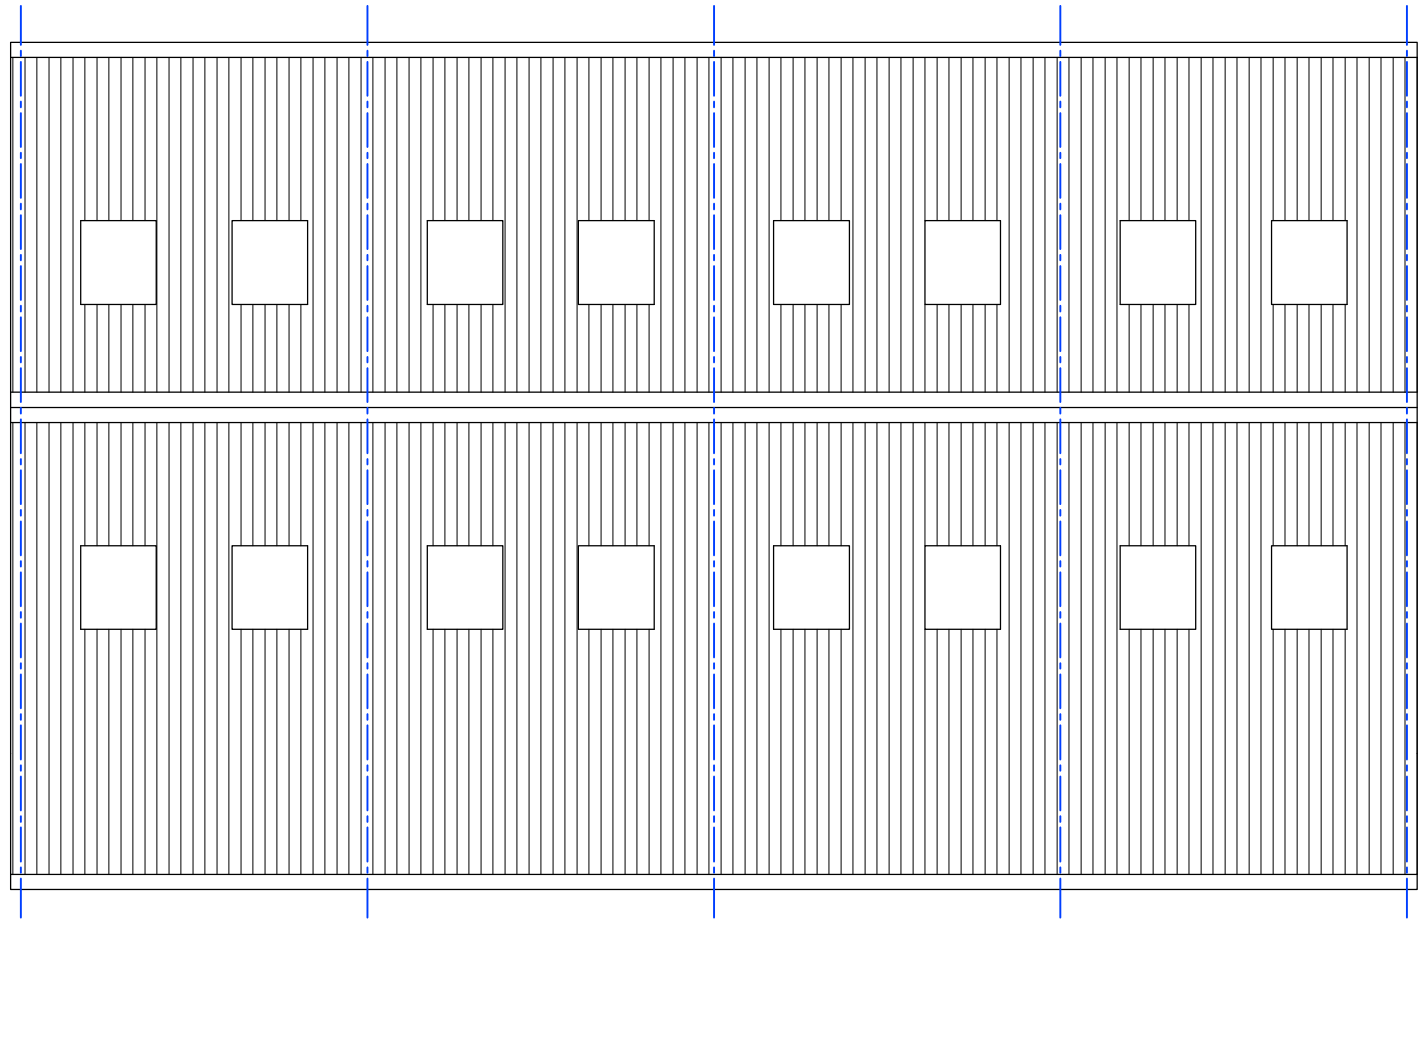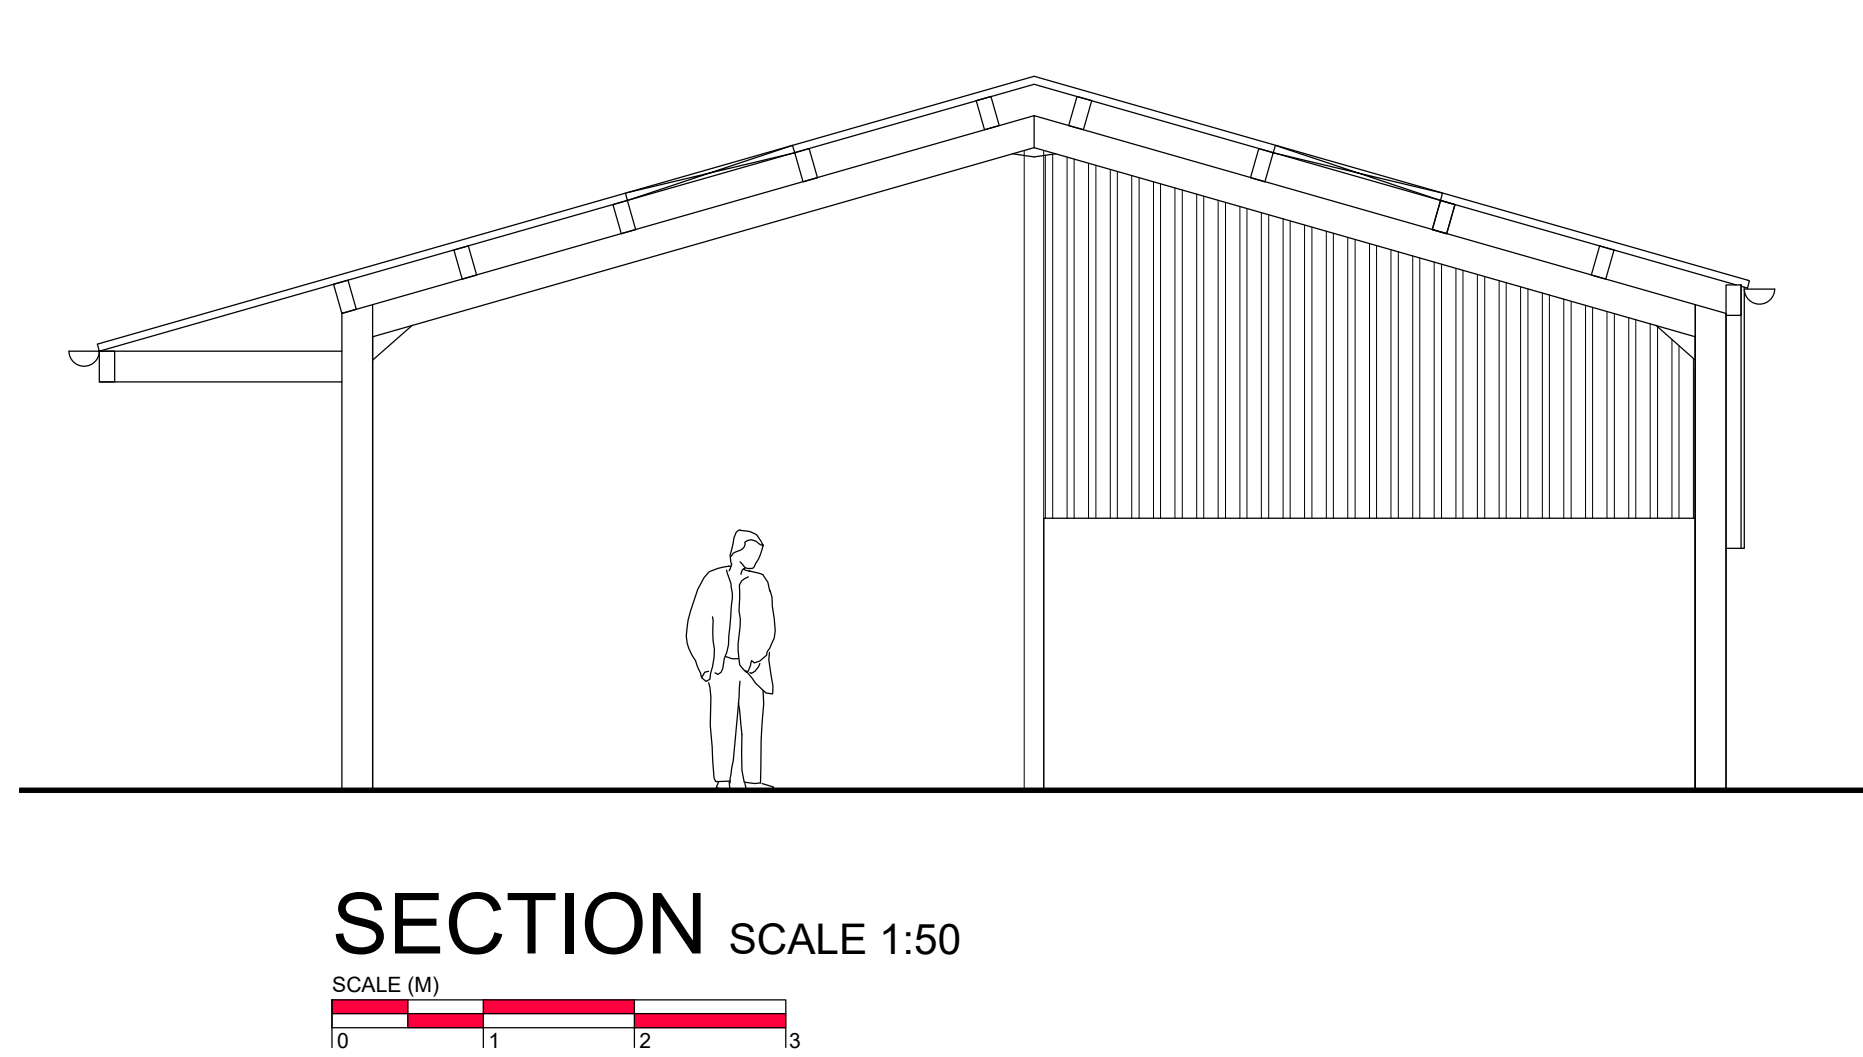

SECTION SCALE 1:50
SCALE (M)

ROOF PLAN SCALE 1:100
SCALE (M)

LOCATION PLAN SCALE 1:2500

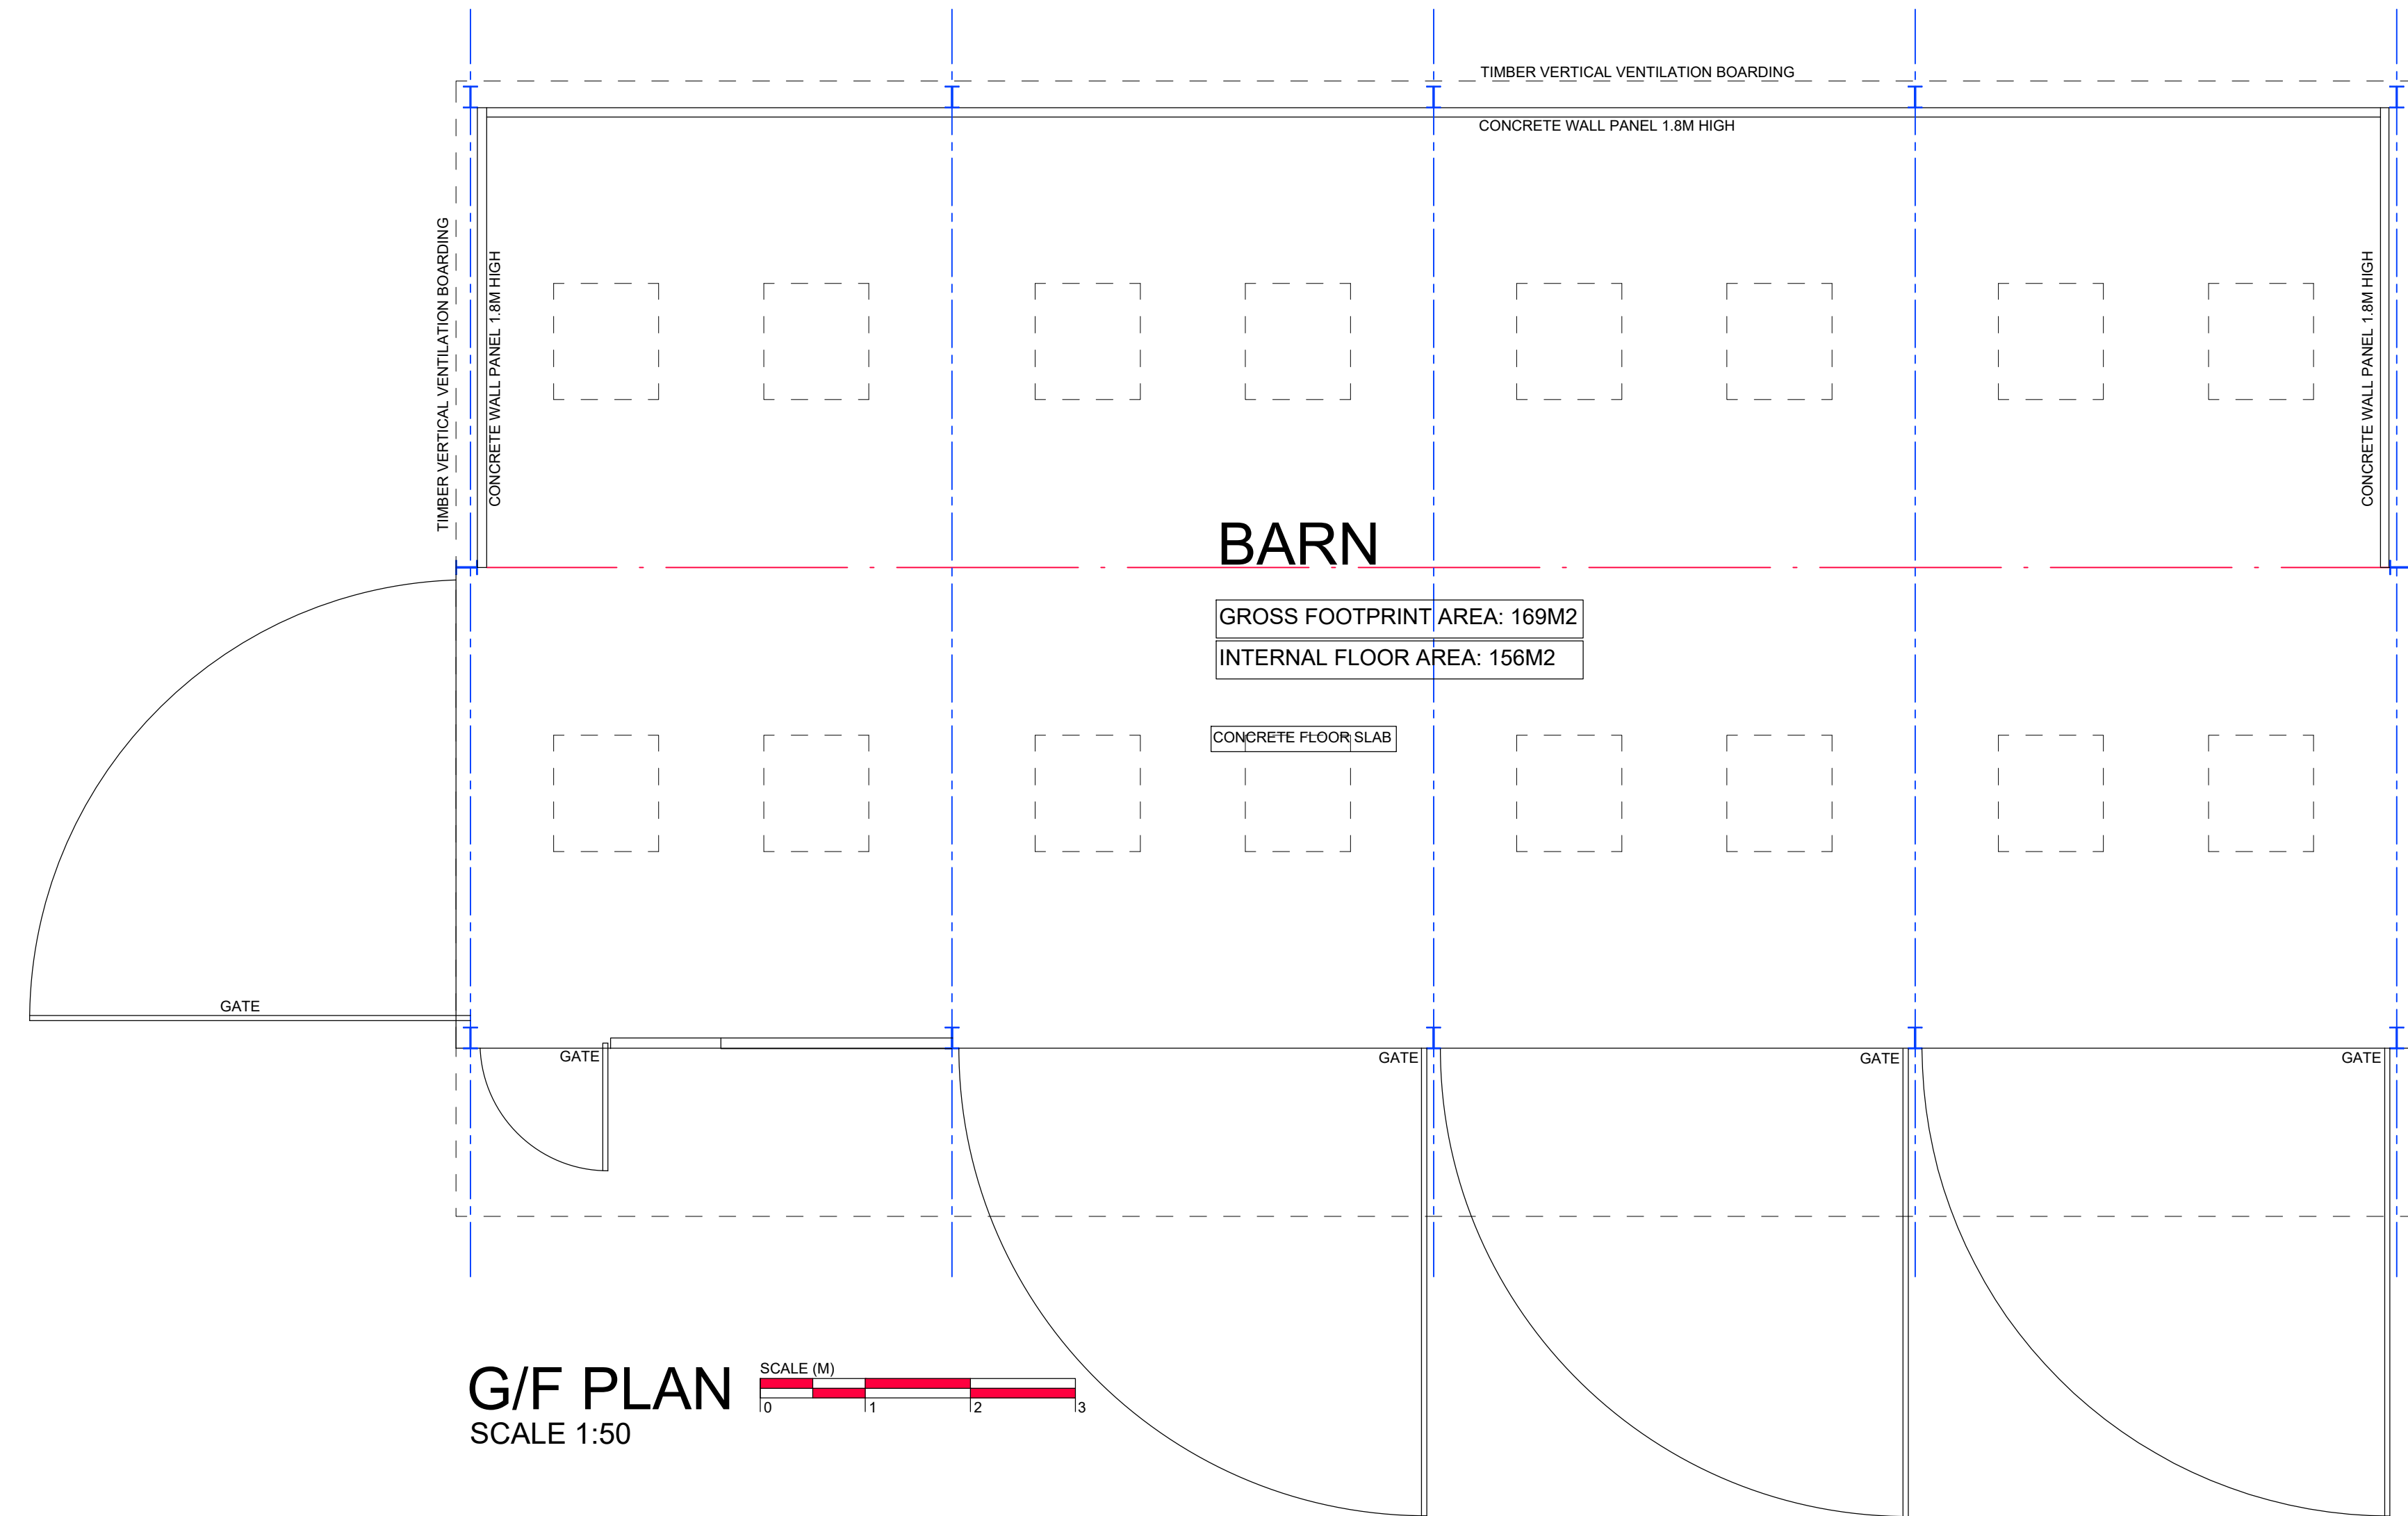

BARN

GROSS FOOTPRINT AREA: 169M2
INTERNAL FLOOR AREA: 156M2

CONCRETE FLOOR SLAB

G/F PLAN SCALE 1:50
SCALE (M)

SITE PLAN SCALE 1:500

NYP
ARCHITECTURAL
LTD

BBIC, INNOVATION WAY, BARNLEY, S75 1JL.
Tel: 01228 200989. E: scott@nypas.co.uk

Project.
**LAND TO SOUTH OF
COMMON LANE
DENBY DALE**

Drawing Title.
**PLANS & ELEVATIONS
AS EXISTING**

Client.

Date.
JULY 2026

Scale.
AS INDICATED

Ref.	Dwg. No.	Rev.
2026/80	P01	.