




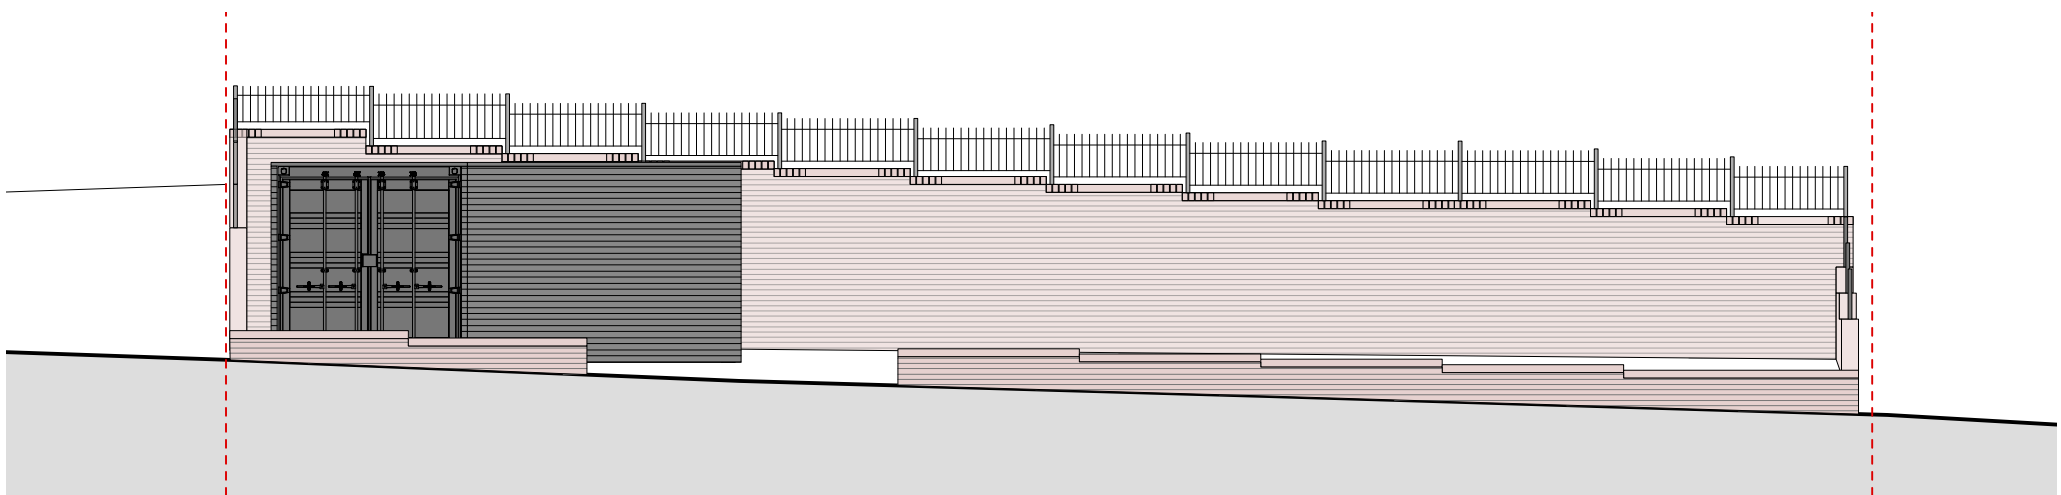


South/ Central Street Elevation As Proposed
Scale 1:100

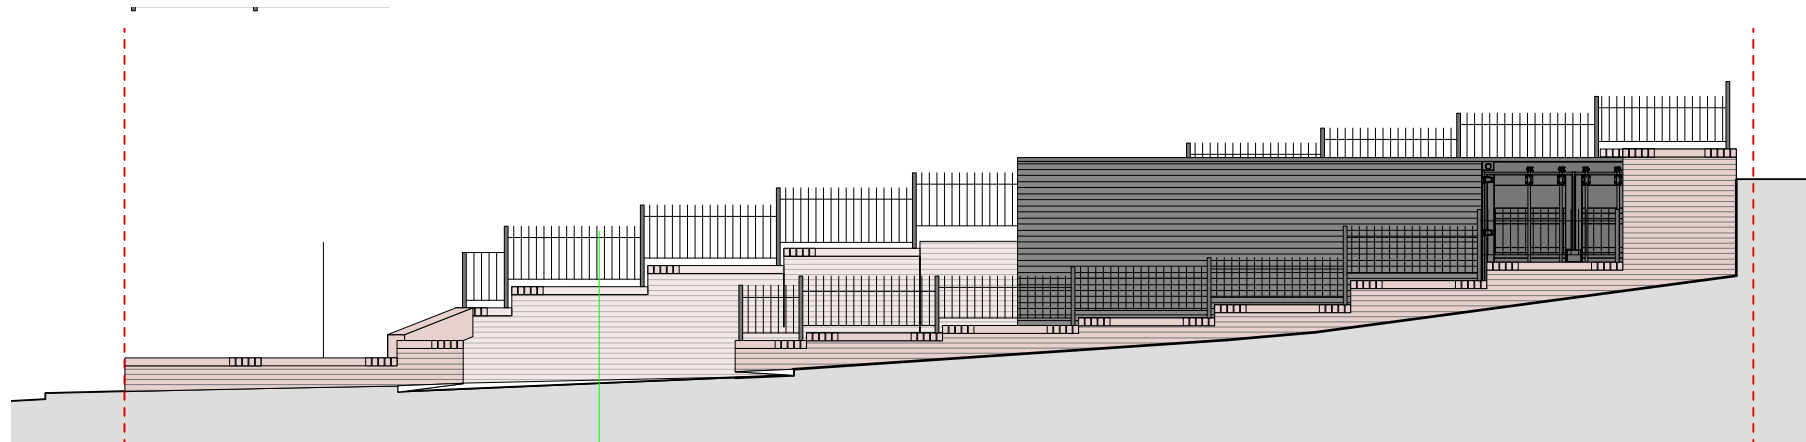


East/ George Street Elevation As Proposed
Scale 1:100

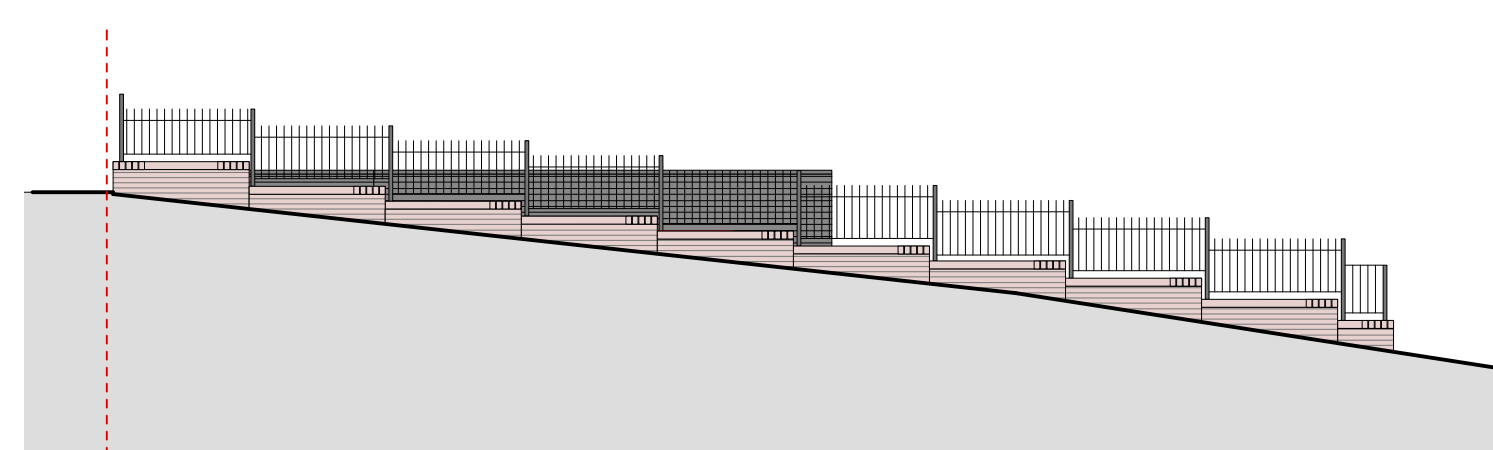


West/ Central Street Elevation As Proposed
Scale 1:100

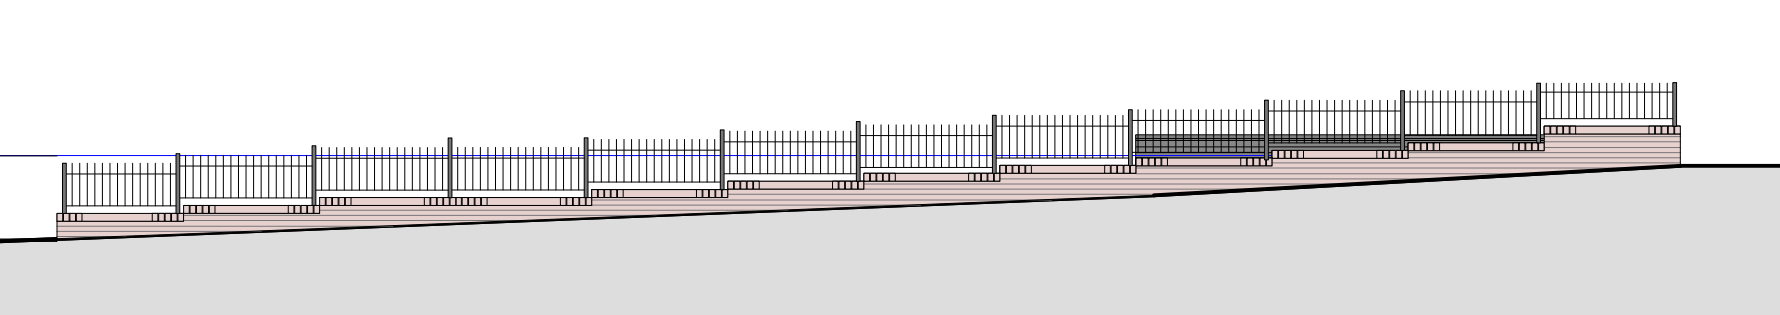


North/ Wormald Street Elevation As Proposed
Scale 1:100

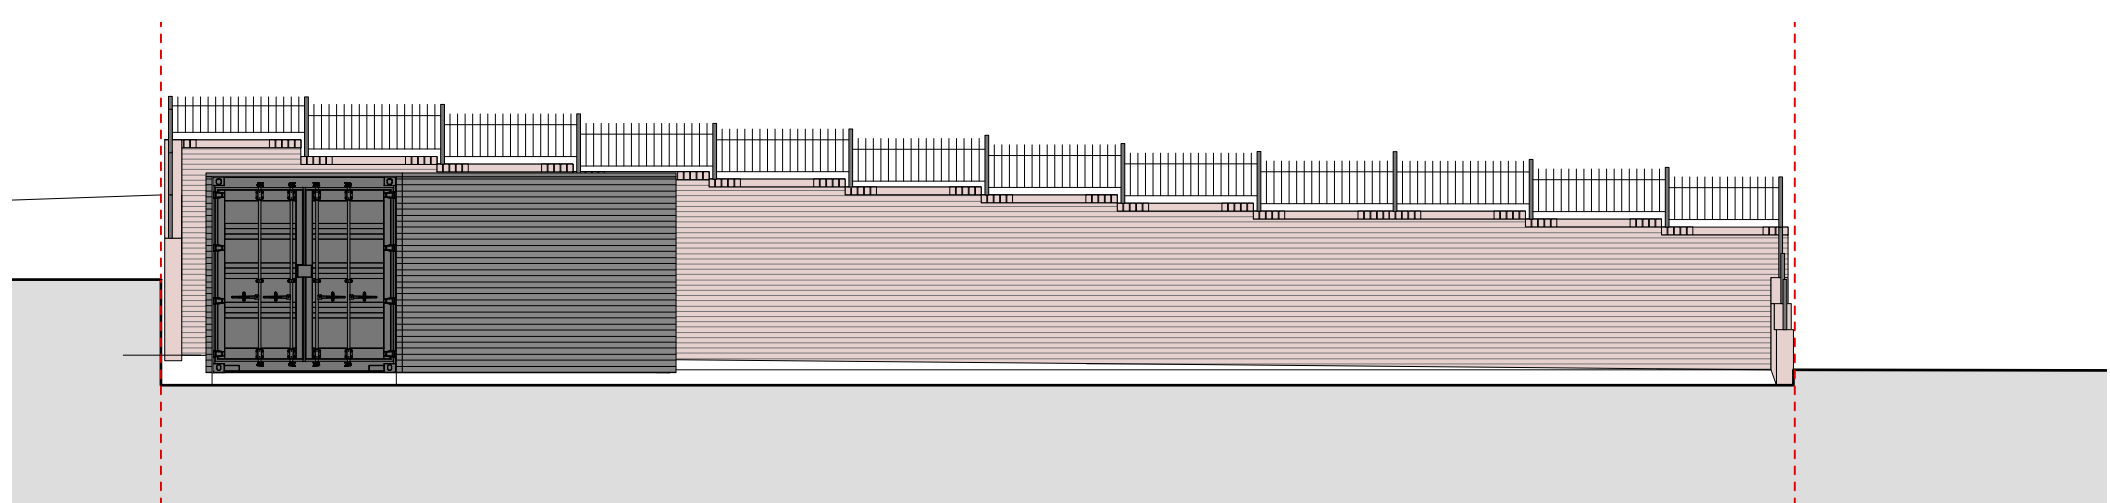

Section A-A As Proposed
Scale 1:100

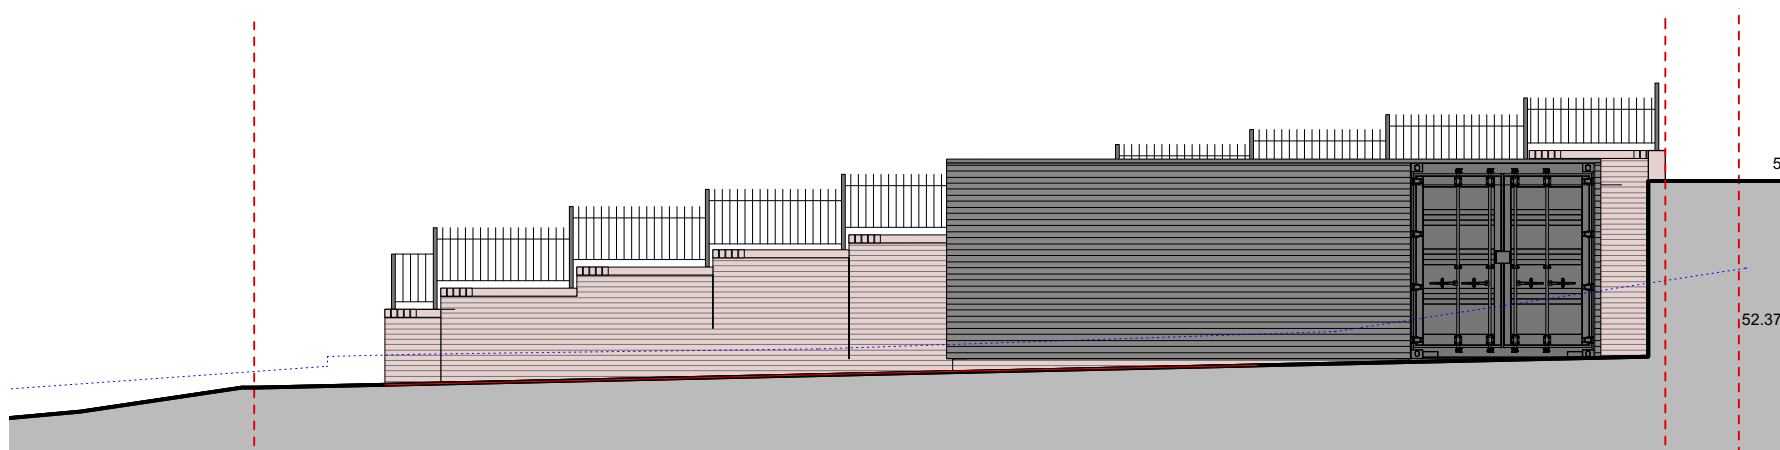

Section B-B As Proposed
Scale 1:100

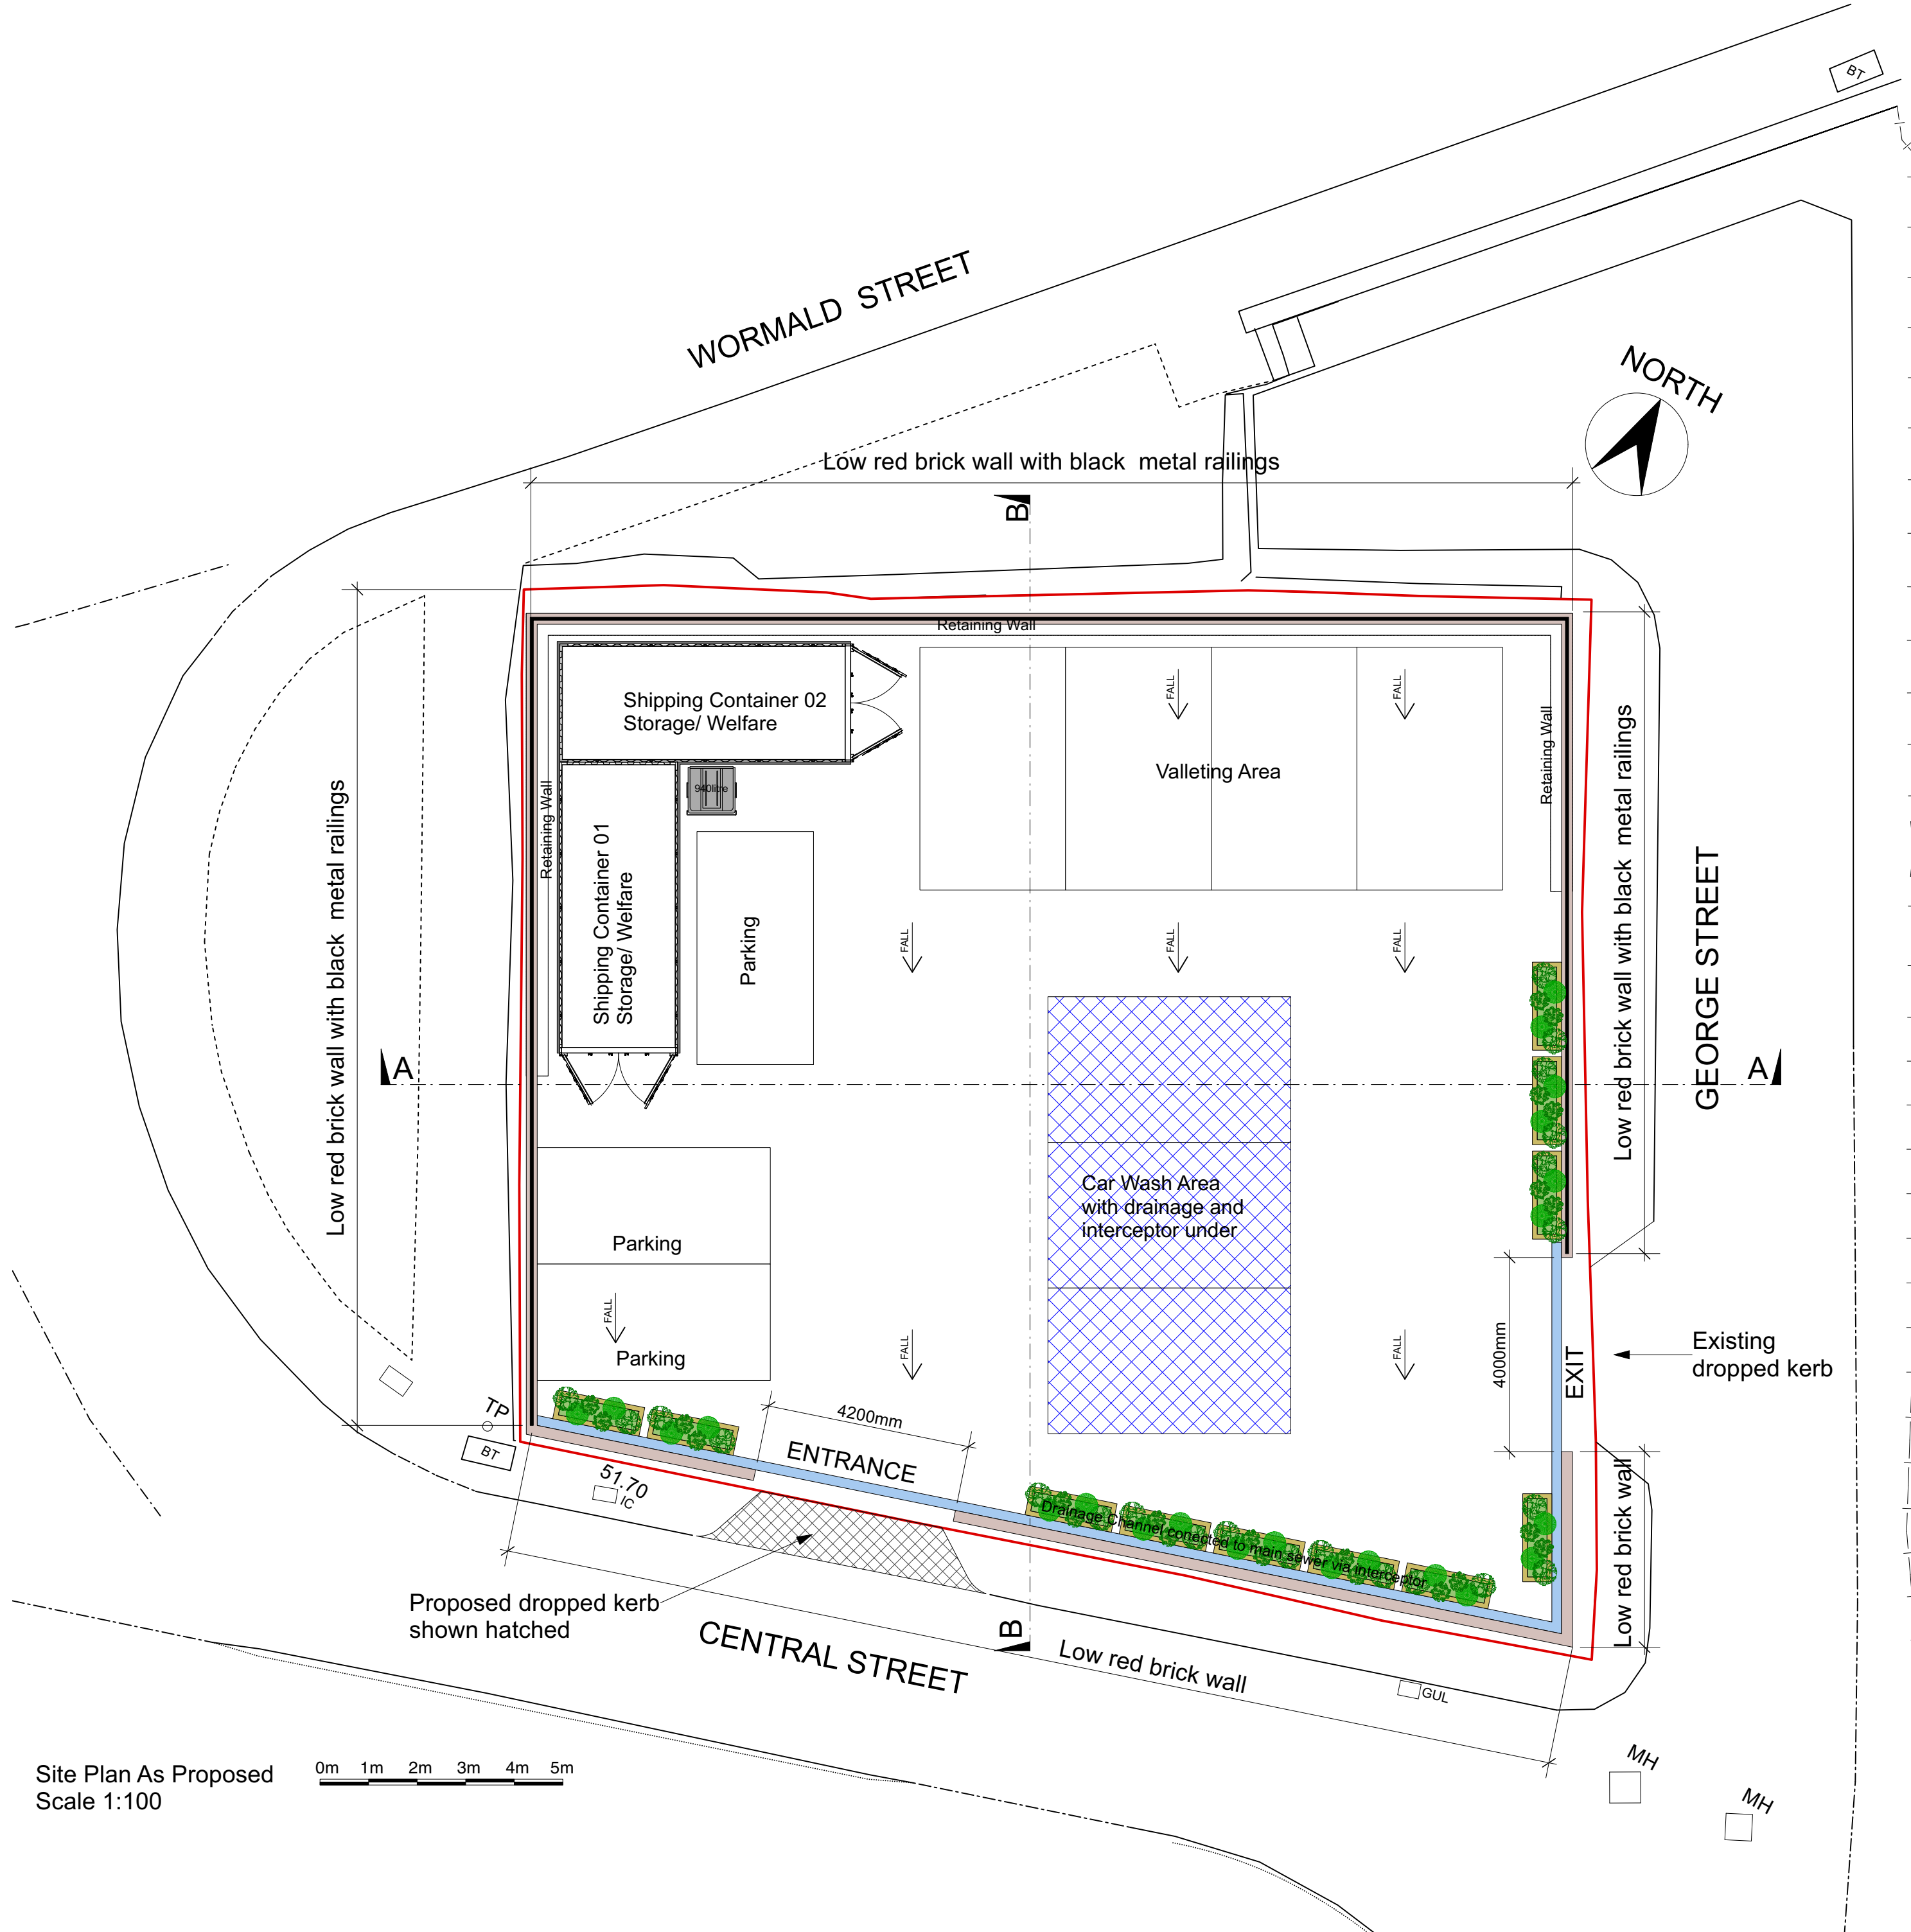

Site Plan As Proposed
Scale 1:100

- MATERIALS:**
- Roof: Grey Single Ply Membrane to Containers.
- Walls: Grey UPVC horizontal ship lap to Containers.
- External Doors: Dark grey painted Doors.

NOTES:

Any errors or omissions to be reported to Code L6 immediately.

This drawing and design is the copyright of Code L6 and is not to be used for any purpose without their consent.

rev	details	date
Code L6 Architects Ltd		
No 2 Warehouse, The Wharf, Sowerby Bridge, HX6 2AG		
T: 01422 648431		
E: info@codeL6.com		
W: www.CODEL6.com		
Project: Car Wash, George Street, Dewsbury, WF13 2LX		
Client:		
Drawing: Plan as Proposed		
Date: 10/06/26	Scale: Varies	Size: A1
Drawing Number: 25-069-05		

AS PROPOSED