

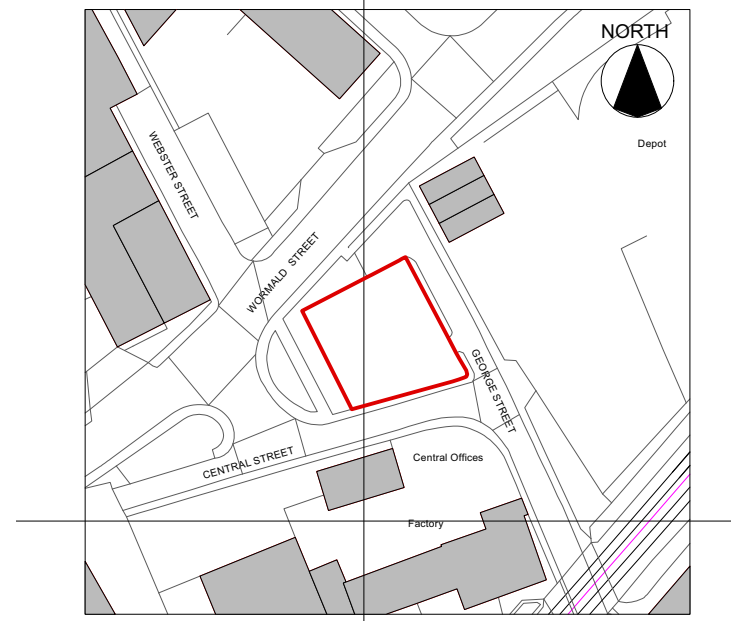
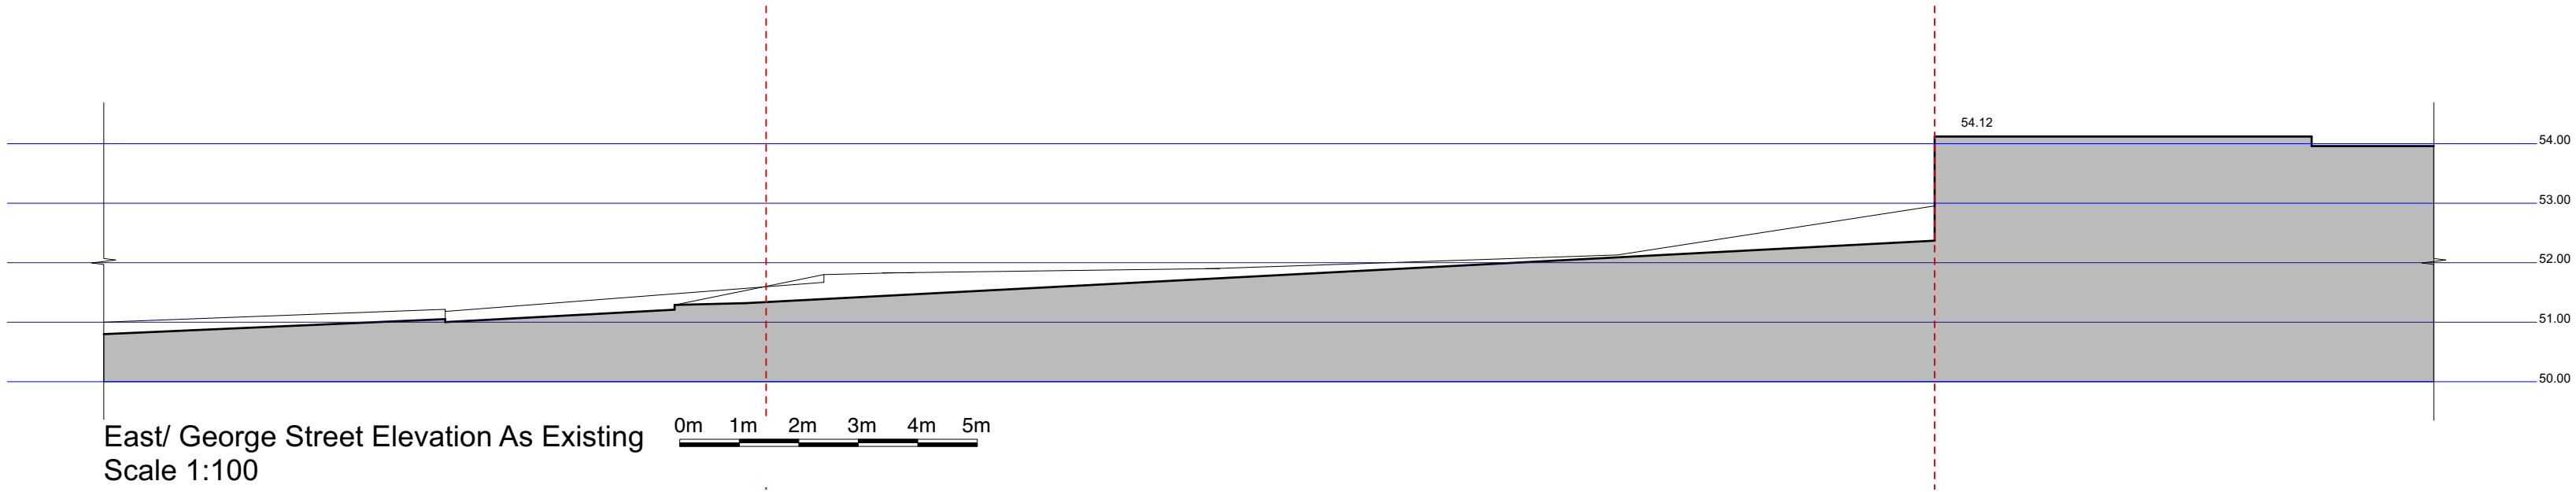
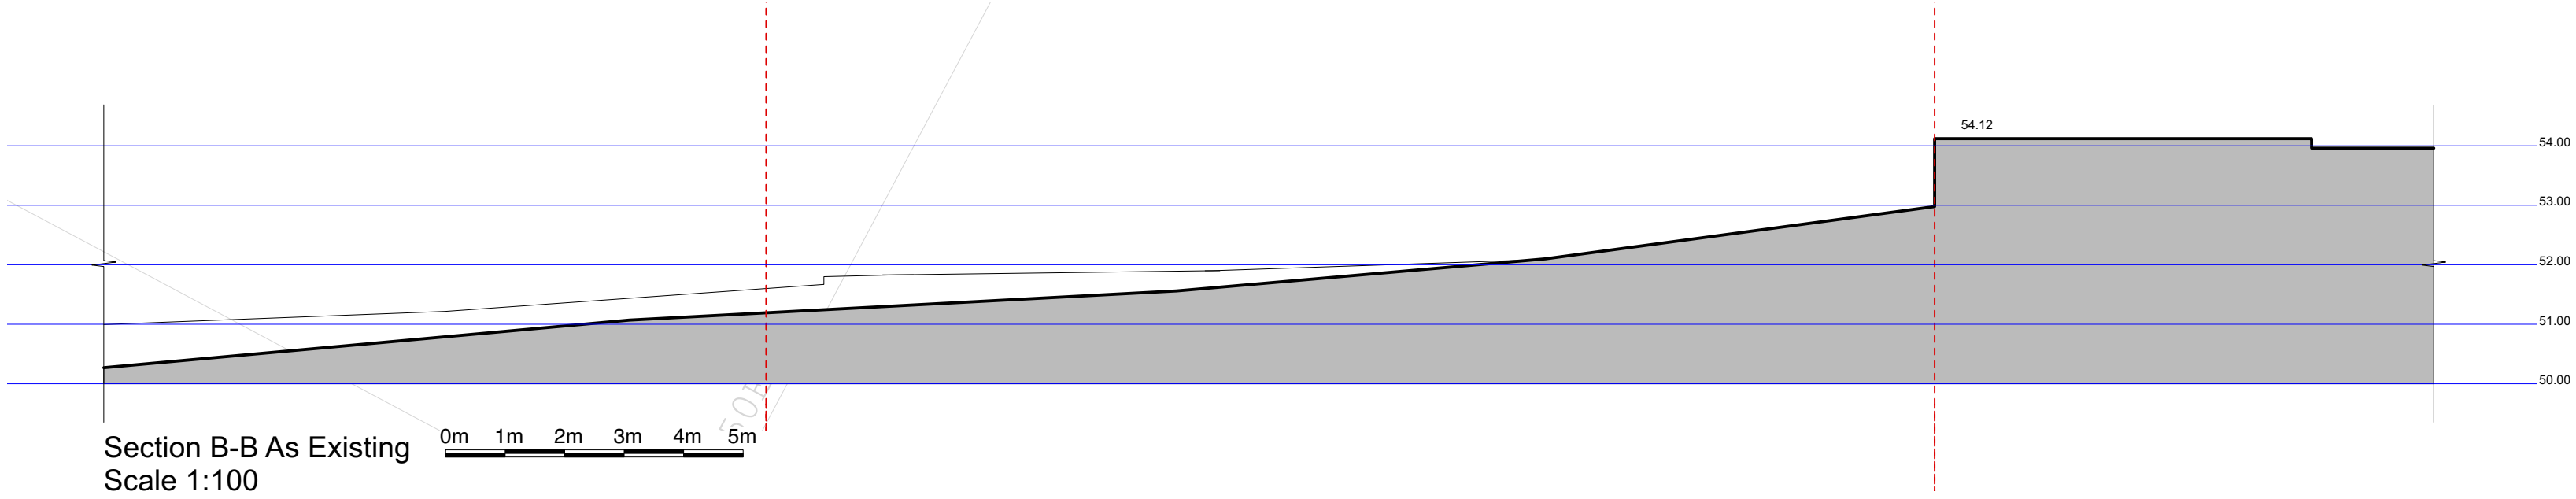
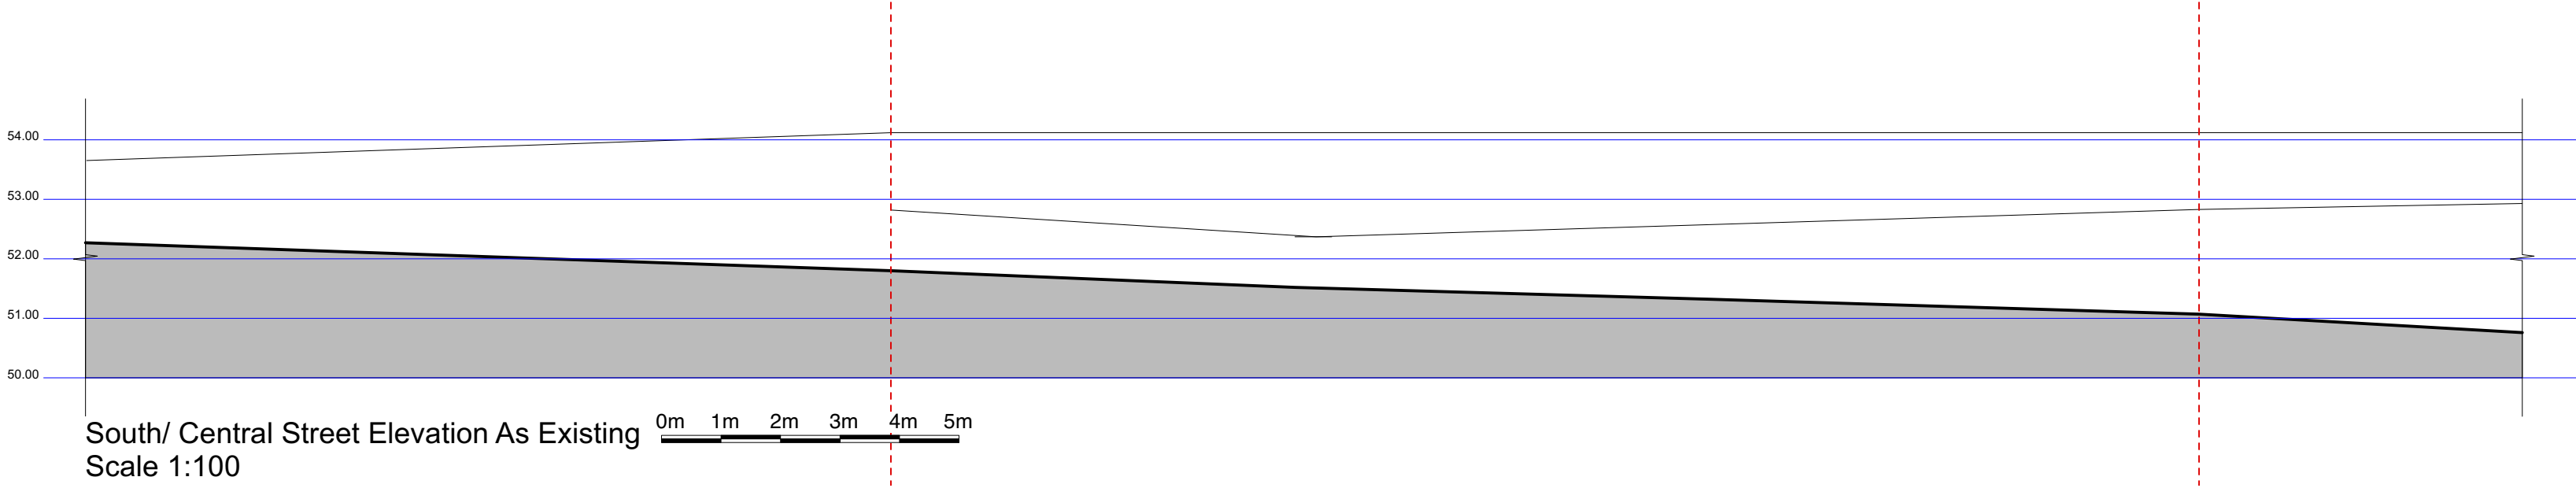


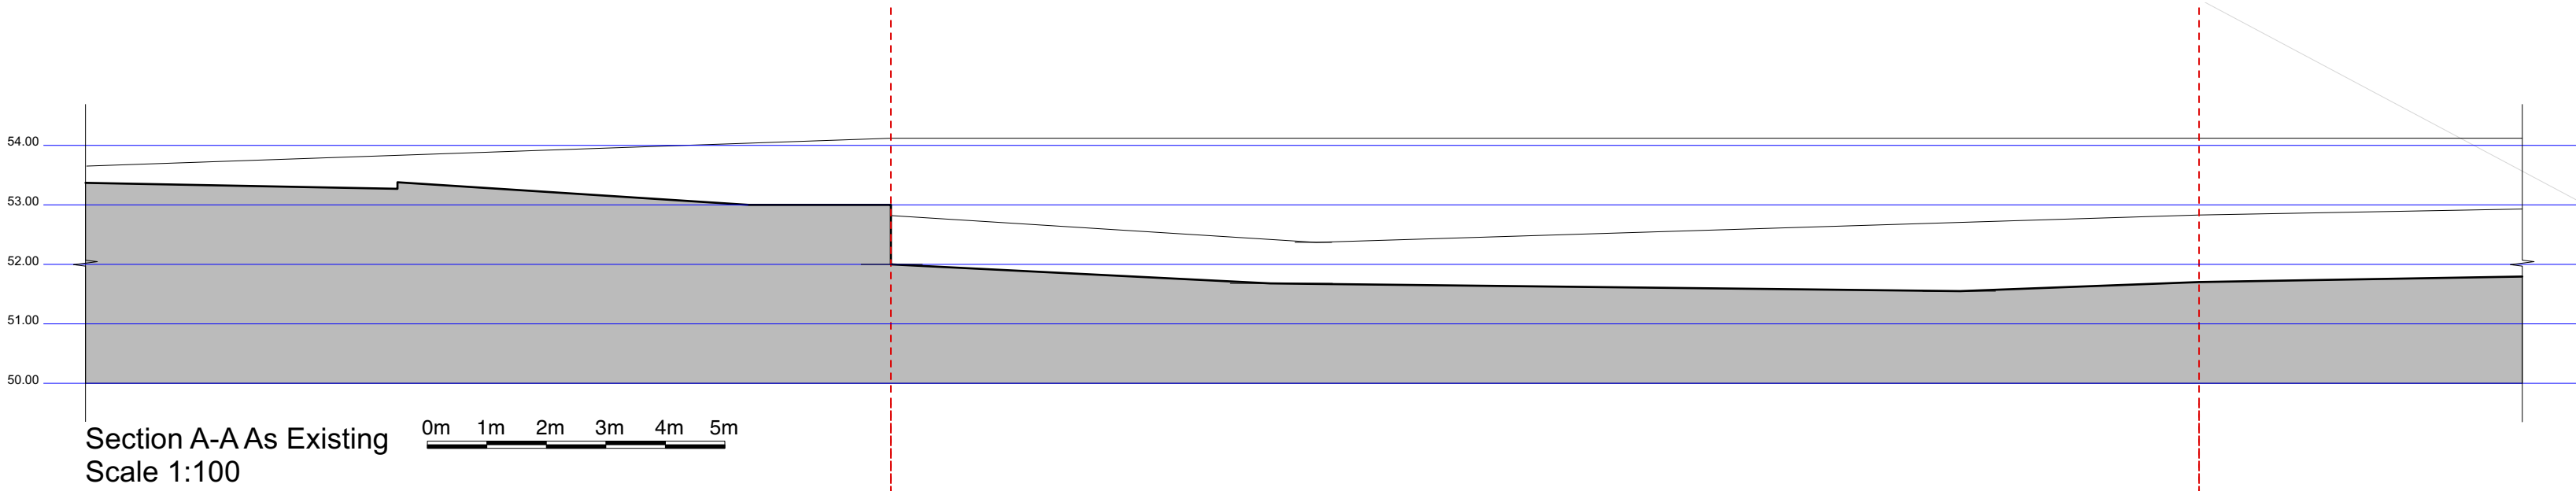

Location Plan
Scale 1:1250
Redline Area: 395sqm

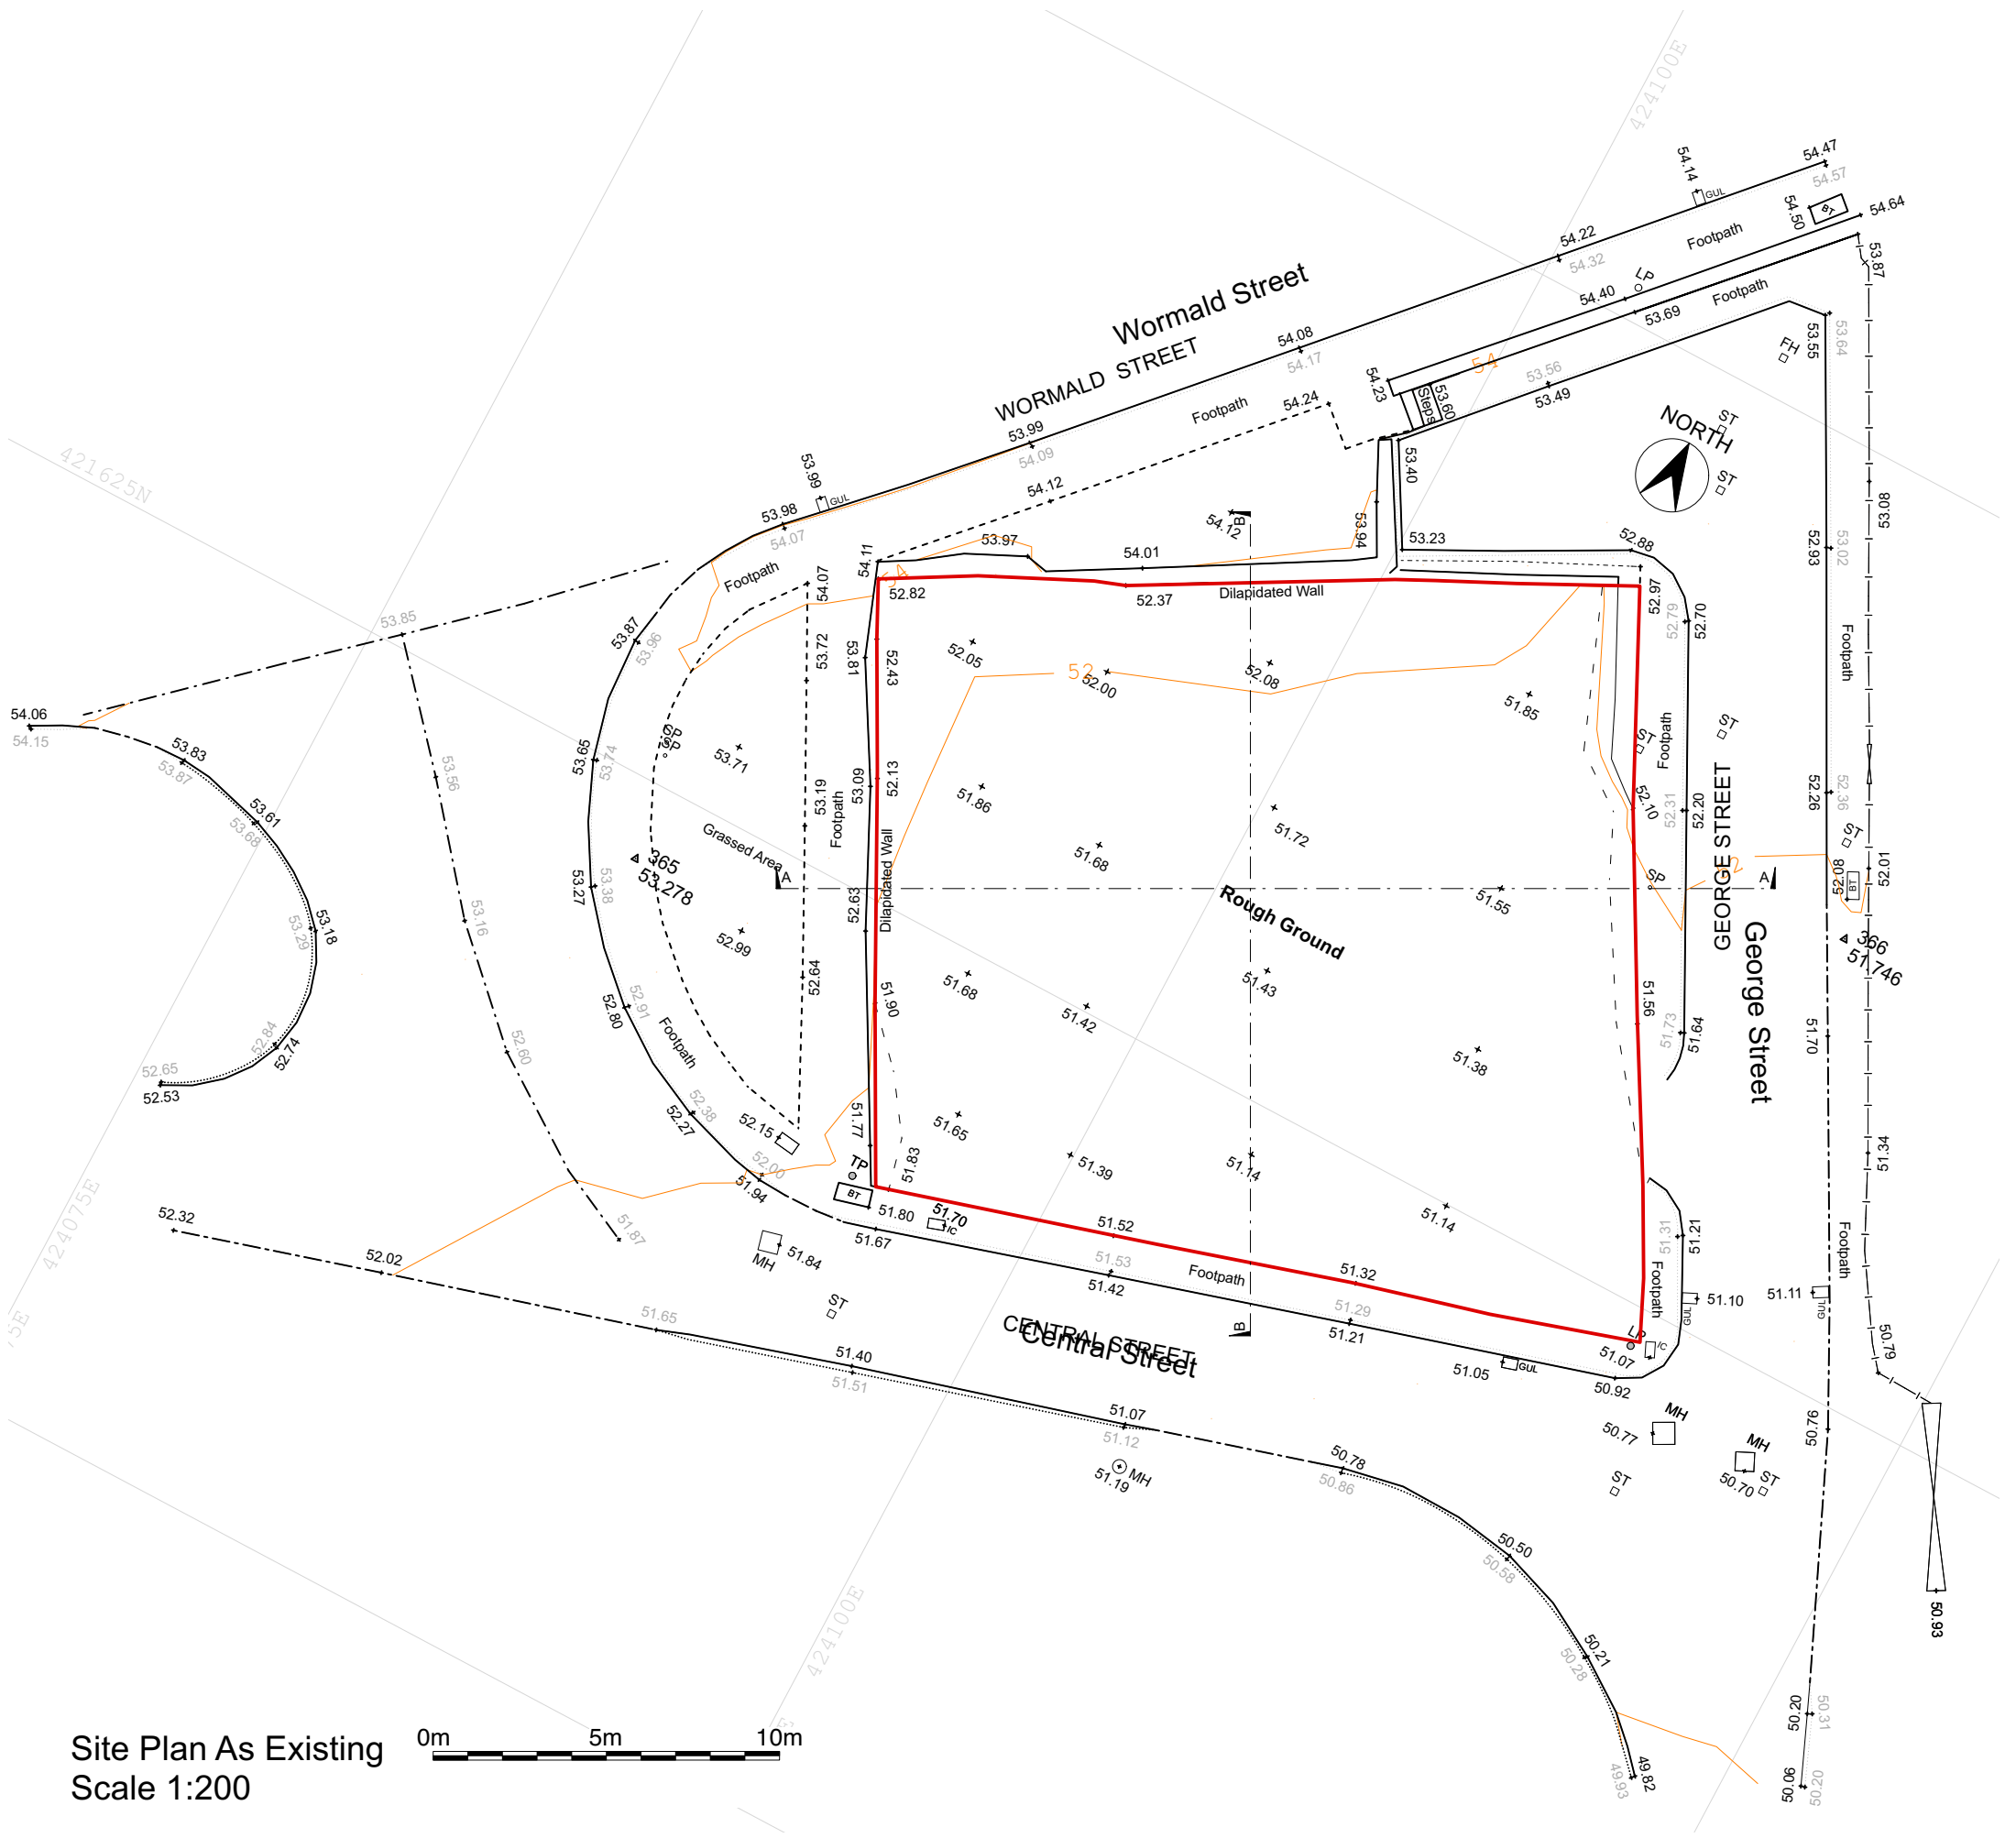

Site Plan As Existing
Scale 1:200

NOTES:

Any errors or omissions to be reported to Code L6 immediately.

This drawing and design is the copyright of Code L6 and is not to be used for any purpose without their consent.

Code L6
Architects Ltd
No 2 Warehouse, The Wharf,
Sowerby Bridge,
HX6 2AG
T: 01422 648431
E: info@codeL6.com
W: www.CODEL6.com

Project:
Car Wash,
George Street,
Dewsbury, WF13 2LX

Client:

Drawing:
Plan as Existing

Date:
01/01/26

Scale:
Varies

Size:
A1

Drawing Number:
25-069-SK01

AS EXISTING