



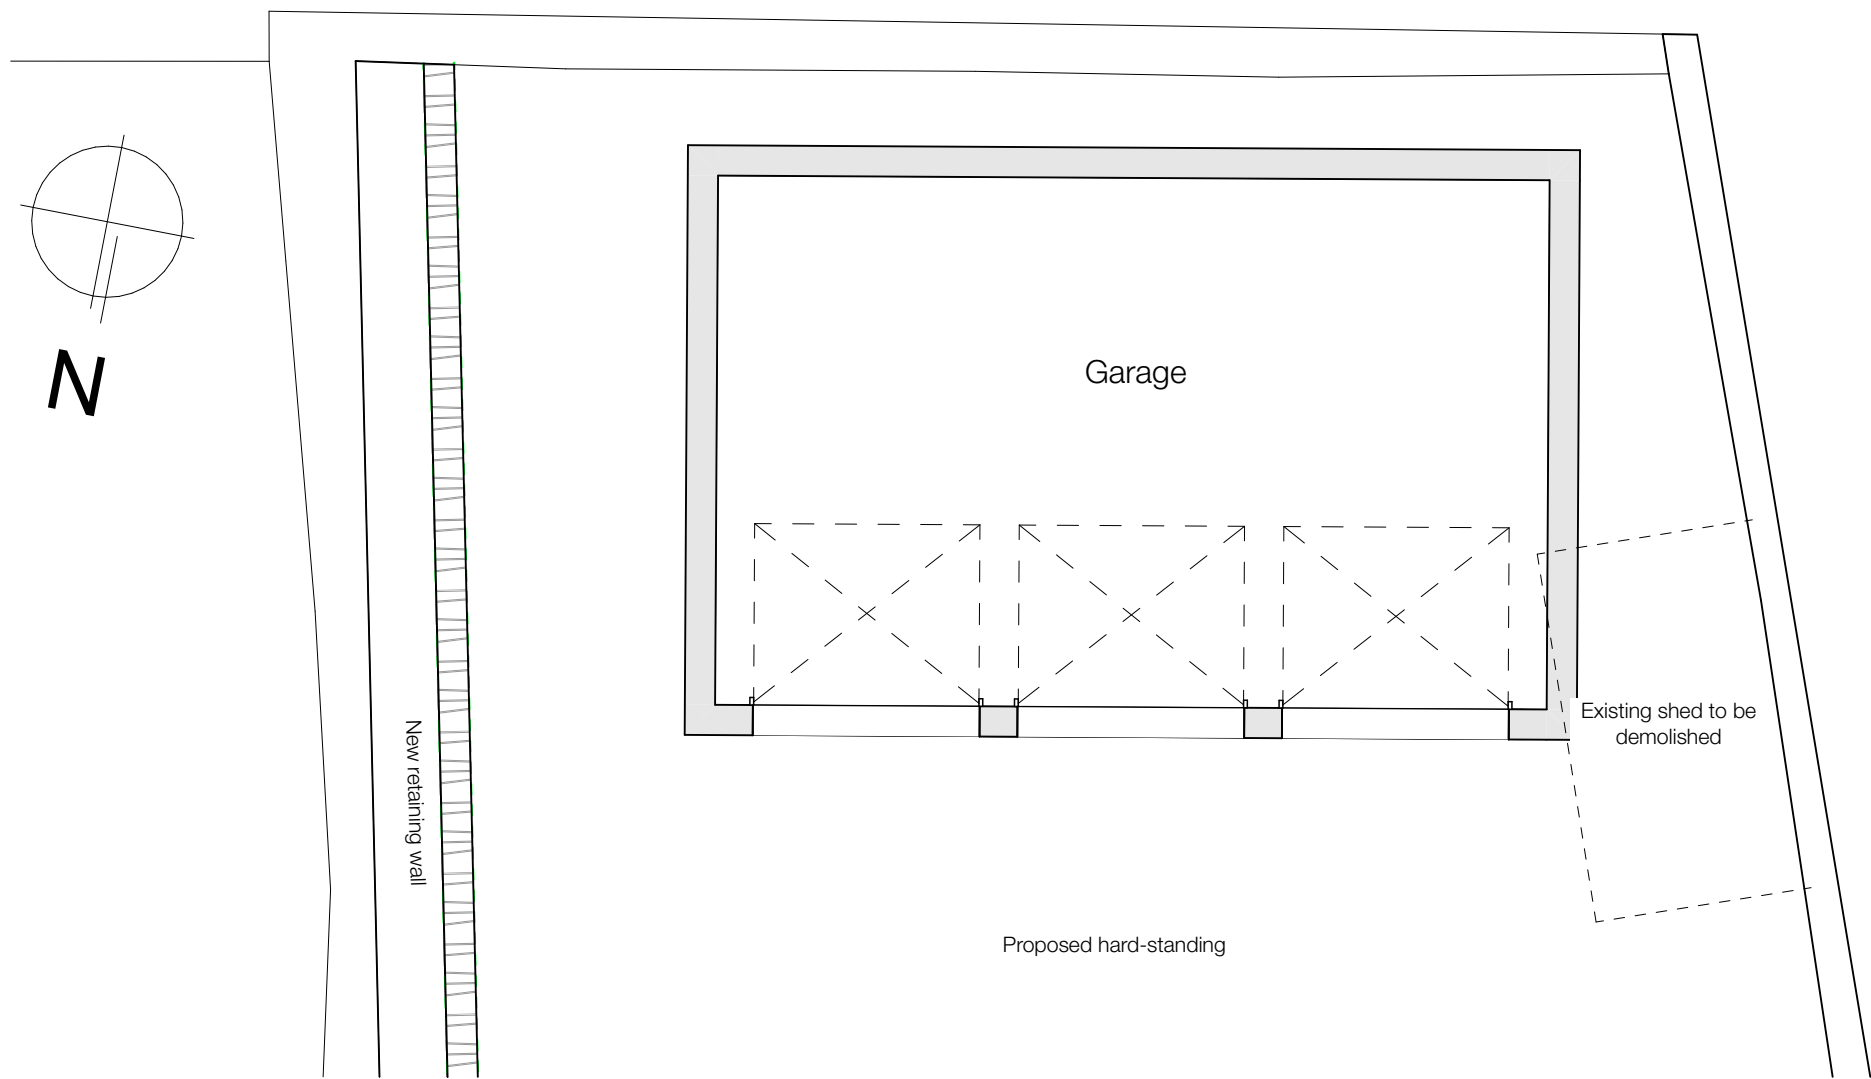


Proposed Garage Ground Floor Plan - 1:100

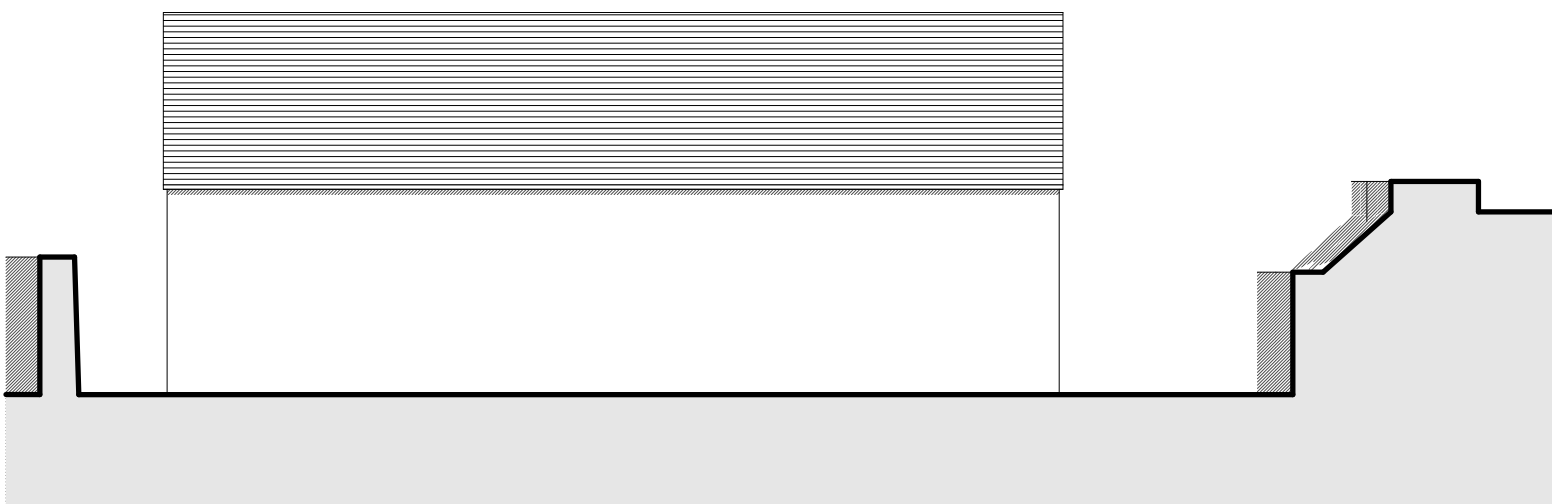


North Garage Elevation - 1:100



South Garage Elevation - 1:100

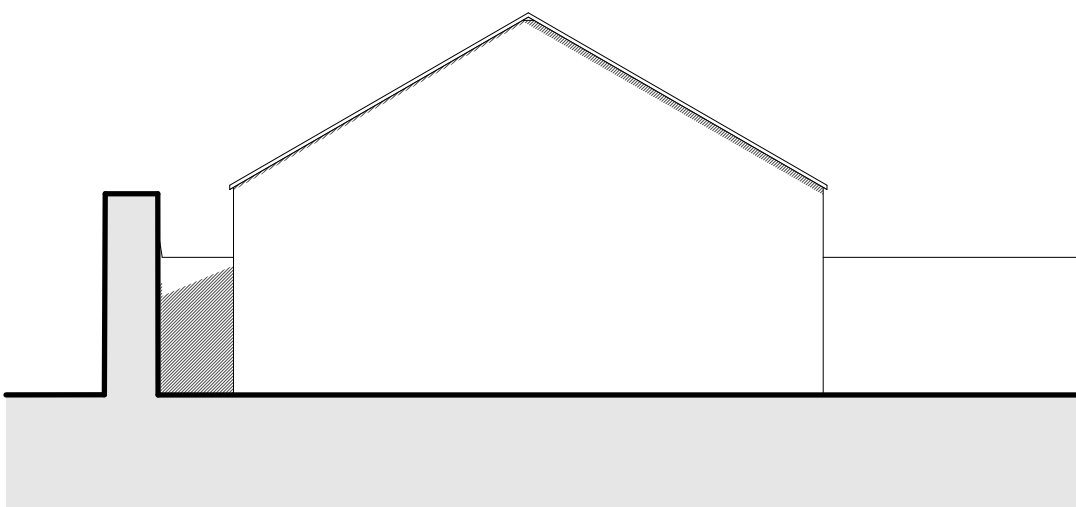

East Garage Elevation - 1:100

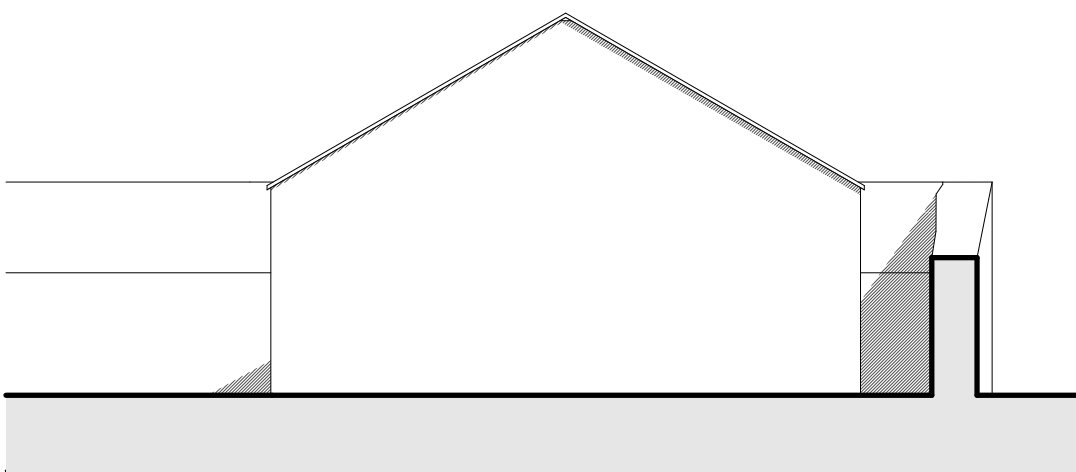

West Garage Elevation - 1:100



Proposed Site Plan - 1:200



Notes

Do not scale from drawing, use figured dimensions only.

All dimensions must be checked and verified on site prior to commencement of work and architect to be notified of any discrepancies.

This drawing is intended to permit overall scheme proposals only and cannot be used for construction purposes without further information.

REV.		DATE
A	General revisions	19.07.26

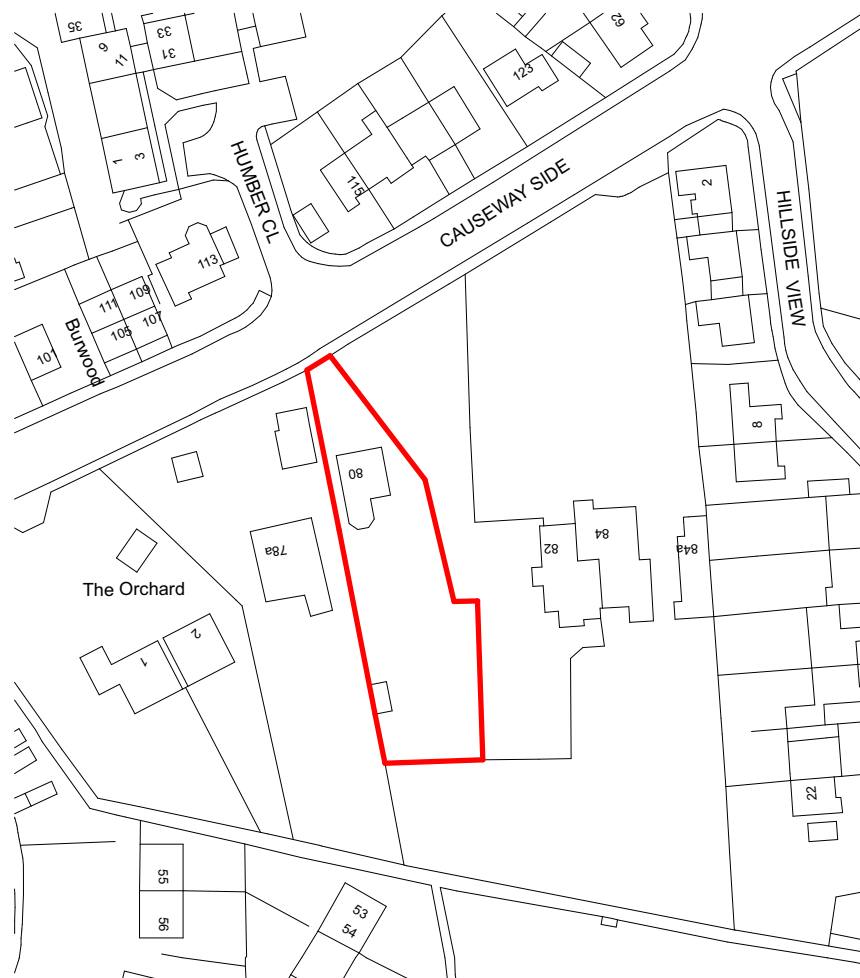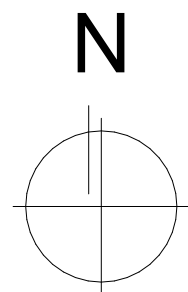

OS Plan - 1:1250

CLIENT	Mr J Bower
--------	------------

PROJECT	80 Causeway Side, Linthwaite, HD7 5NW
---------	--

DRAWING	Proposed Garage Drawings
---------	-----------------------------

DATE	June 2026	SCALE
		1:100
DRAWING NO.	10	REVISION
		A