

ARCHITECTURE | PLANNING | DESIGN

Malkin Farm
Brow Lane
Holmfirth
HD9 2RJ
07946872499
paul@paulmatthewsarchitectural.co.uk
www.paulmatthewsarchitectural.co.uk

Company Registration Number: 09898149 – Company
Registered in England and Wales



Project
Erection of Single Storey Rear Extension and
Associated Alterations at 36 Stoney Bank Chase,
New Mill, Holmfirth, HD9 7UD.
Client

Mr & Mrs M Sykes


Drawing Title/Issue

General Arrangement as Proposed


scale	date	sheet size	dwg. no.
1:100	07/2024	A2	26/1361/04

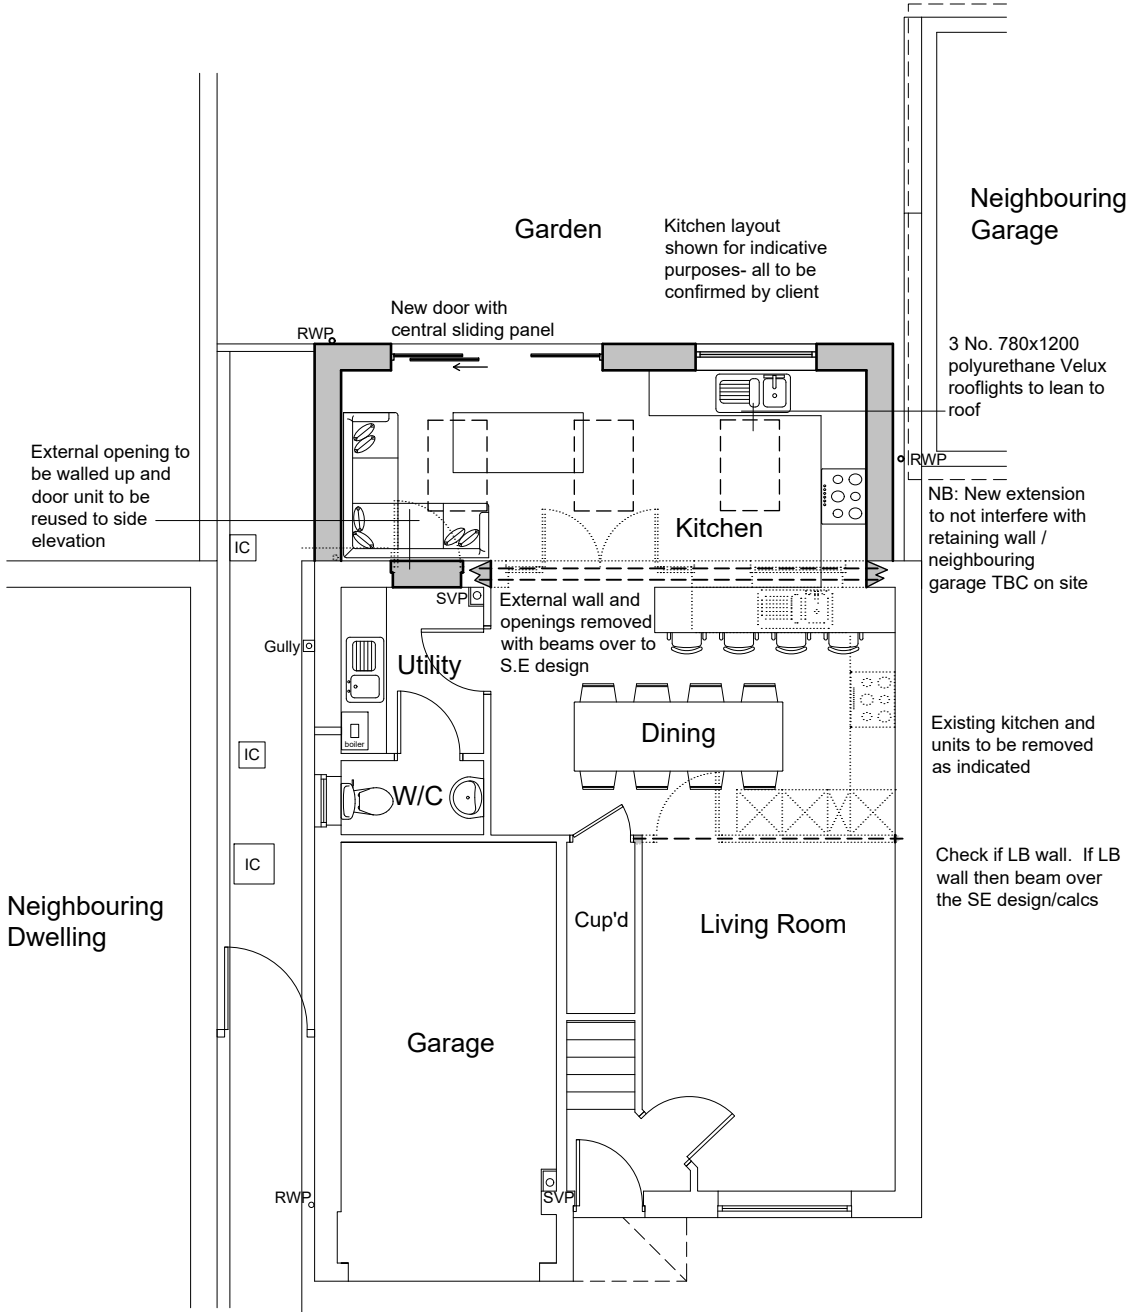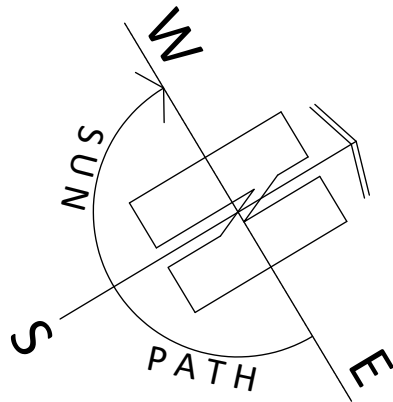

Ground Floor Plan

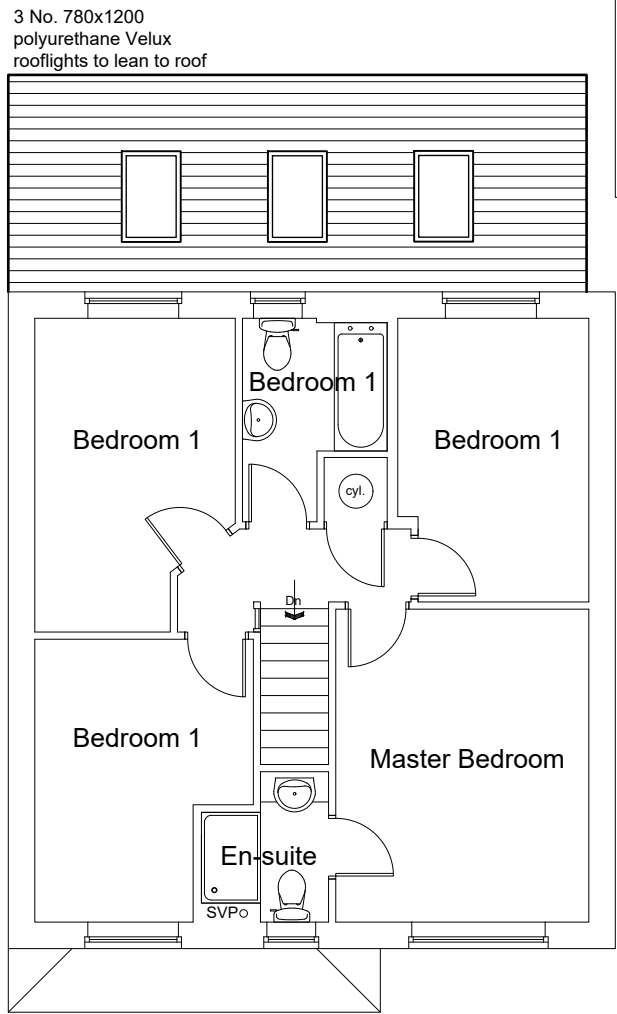


First Floor Plan

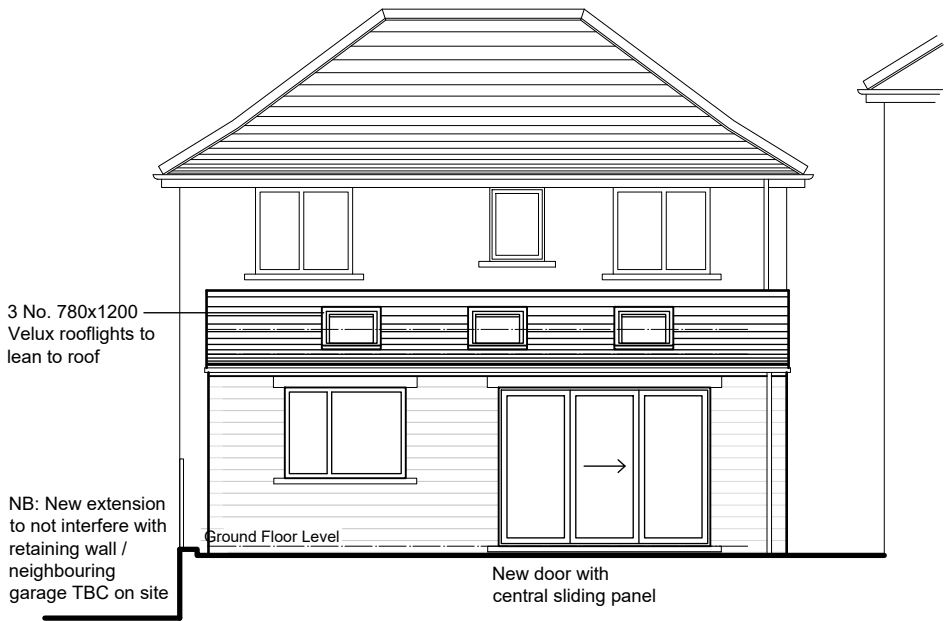


North West Elevation
(rear)



South East Elevation
(front)

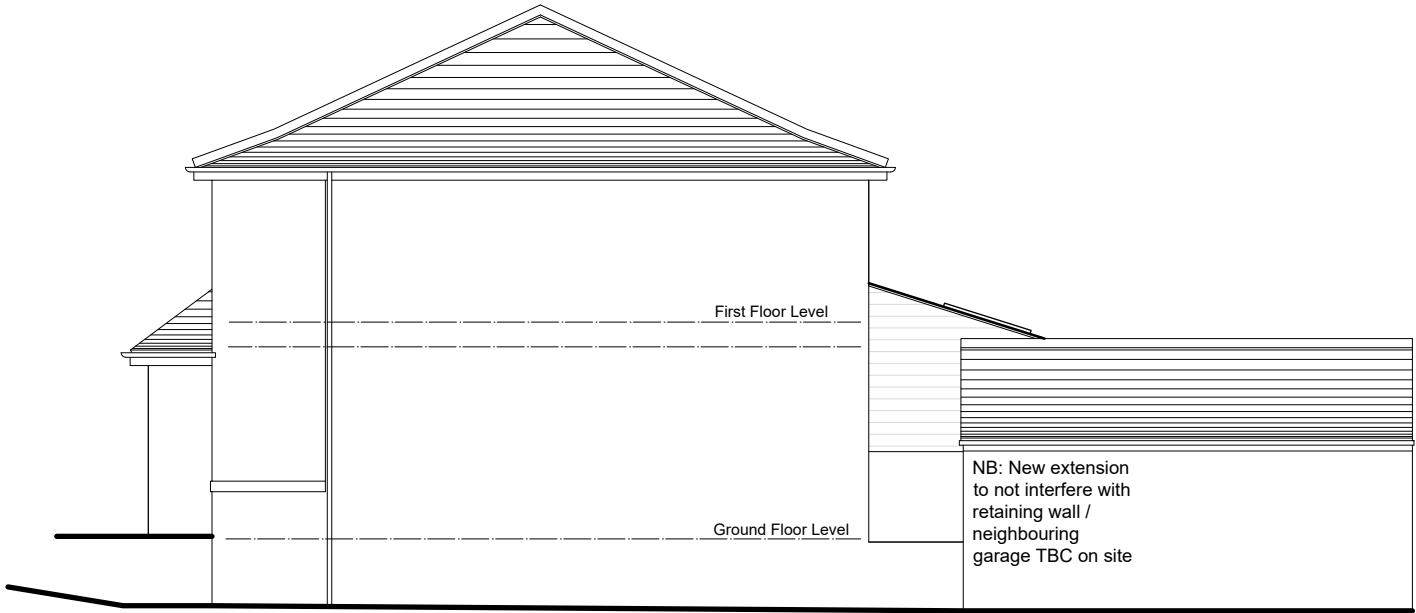

North East Elevation
(side)

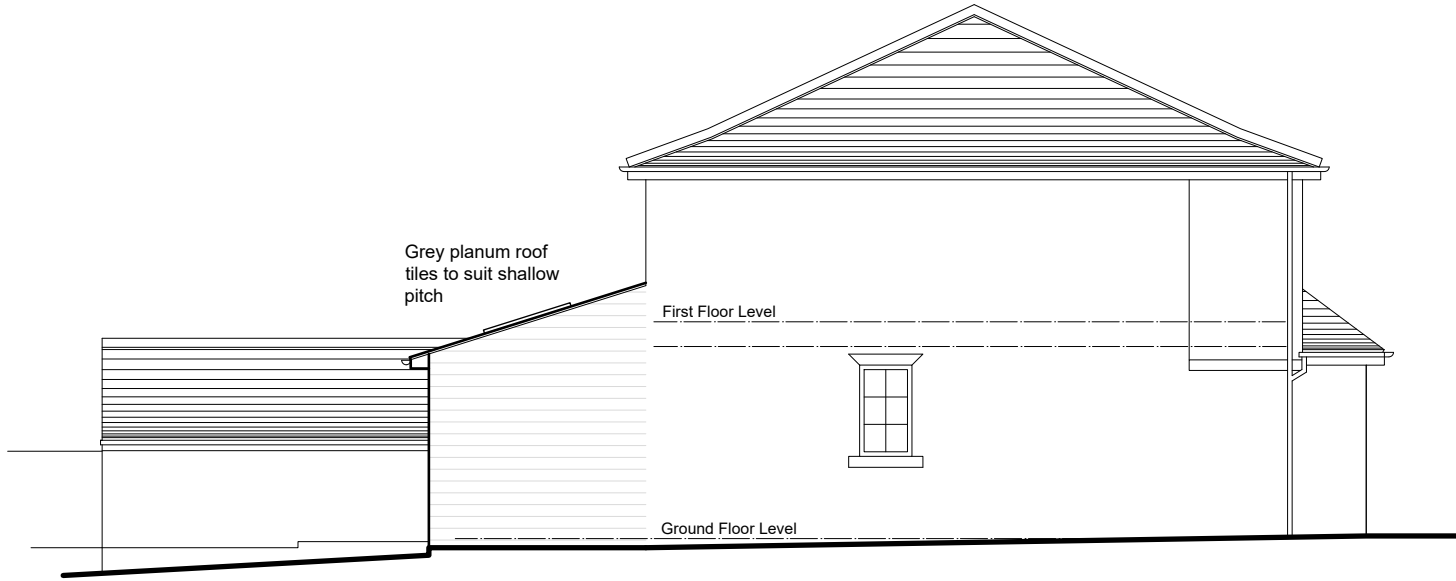

South West Elevation
(side)

