




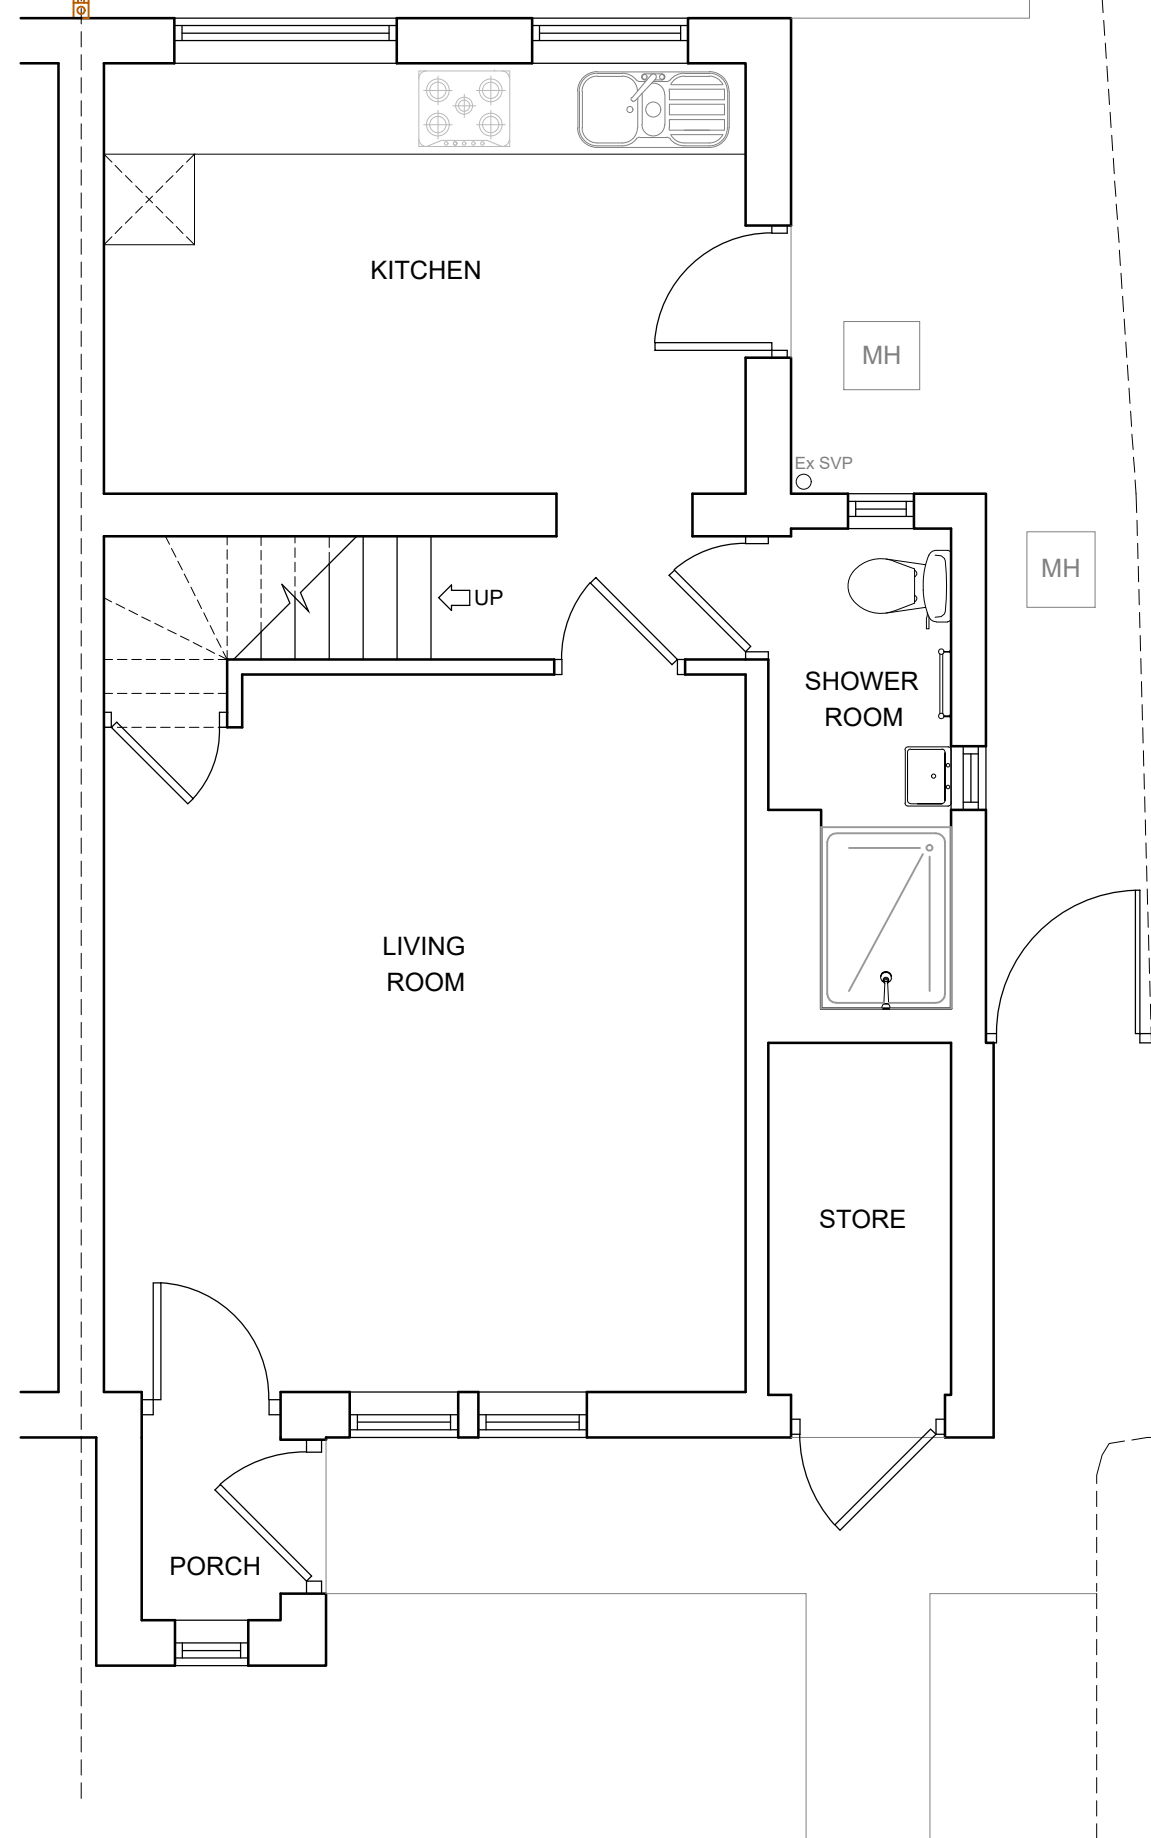

EXISTING GROUND FLOOR PLAN
1:50

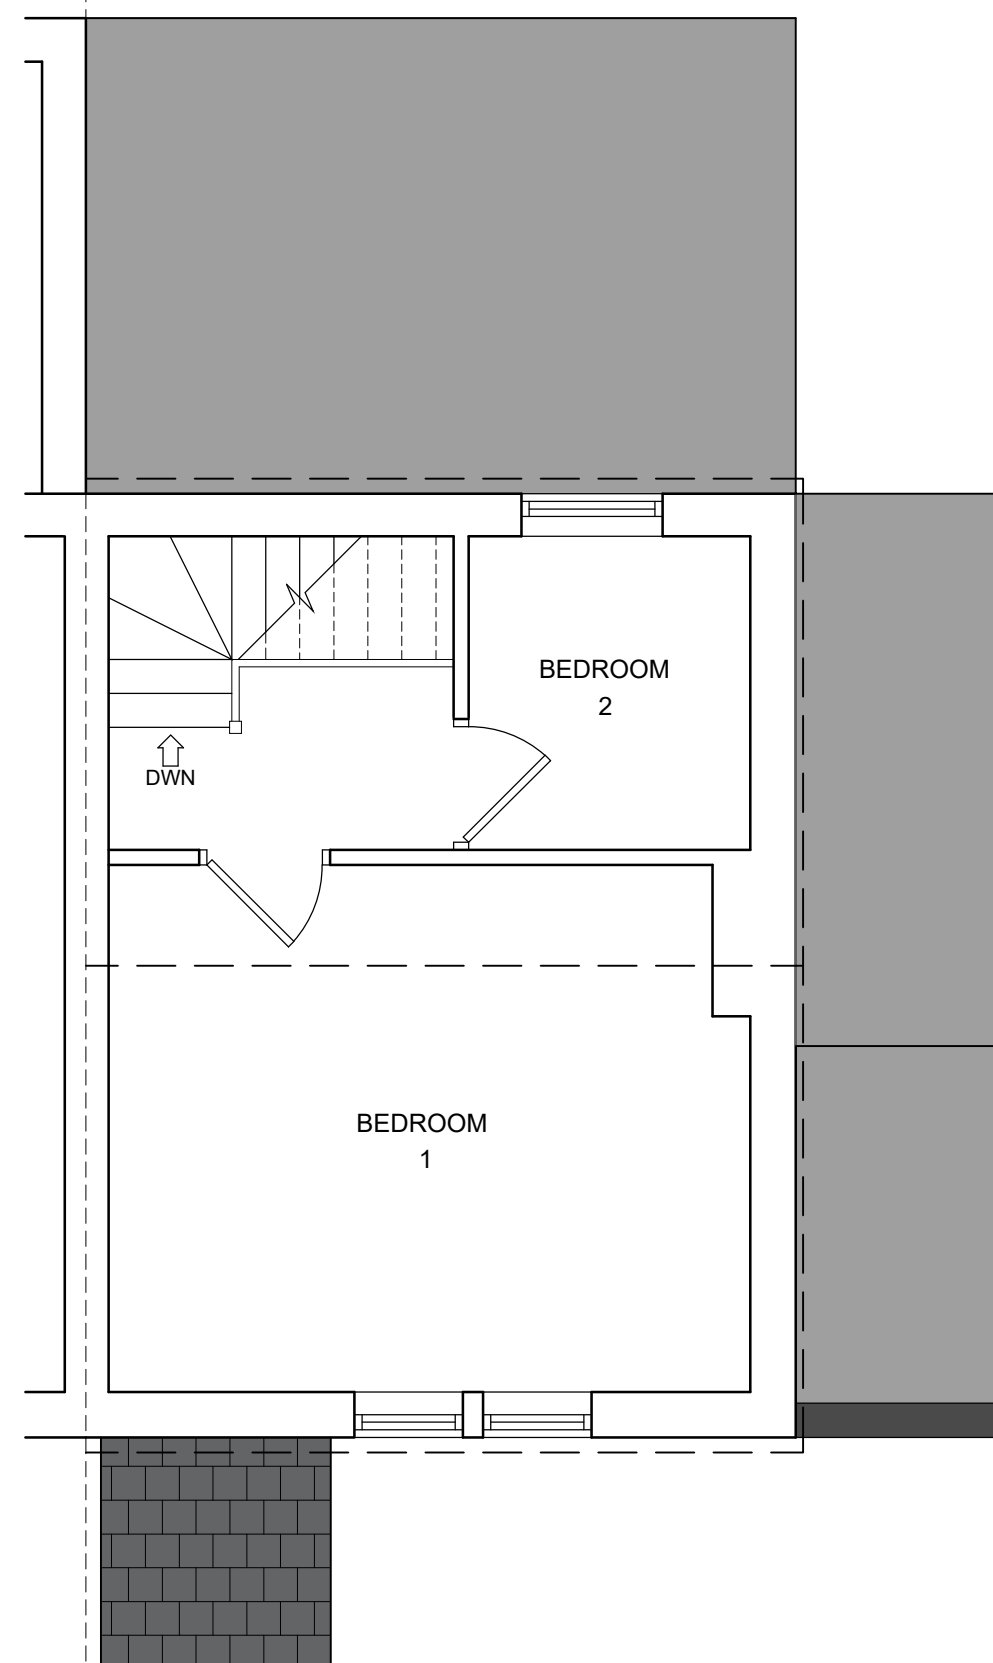


EXISTING FIRST FLOOR PLAN
1:50

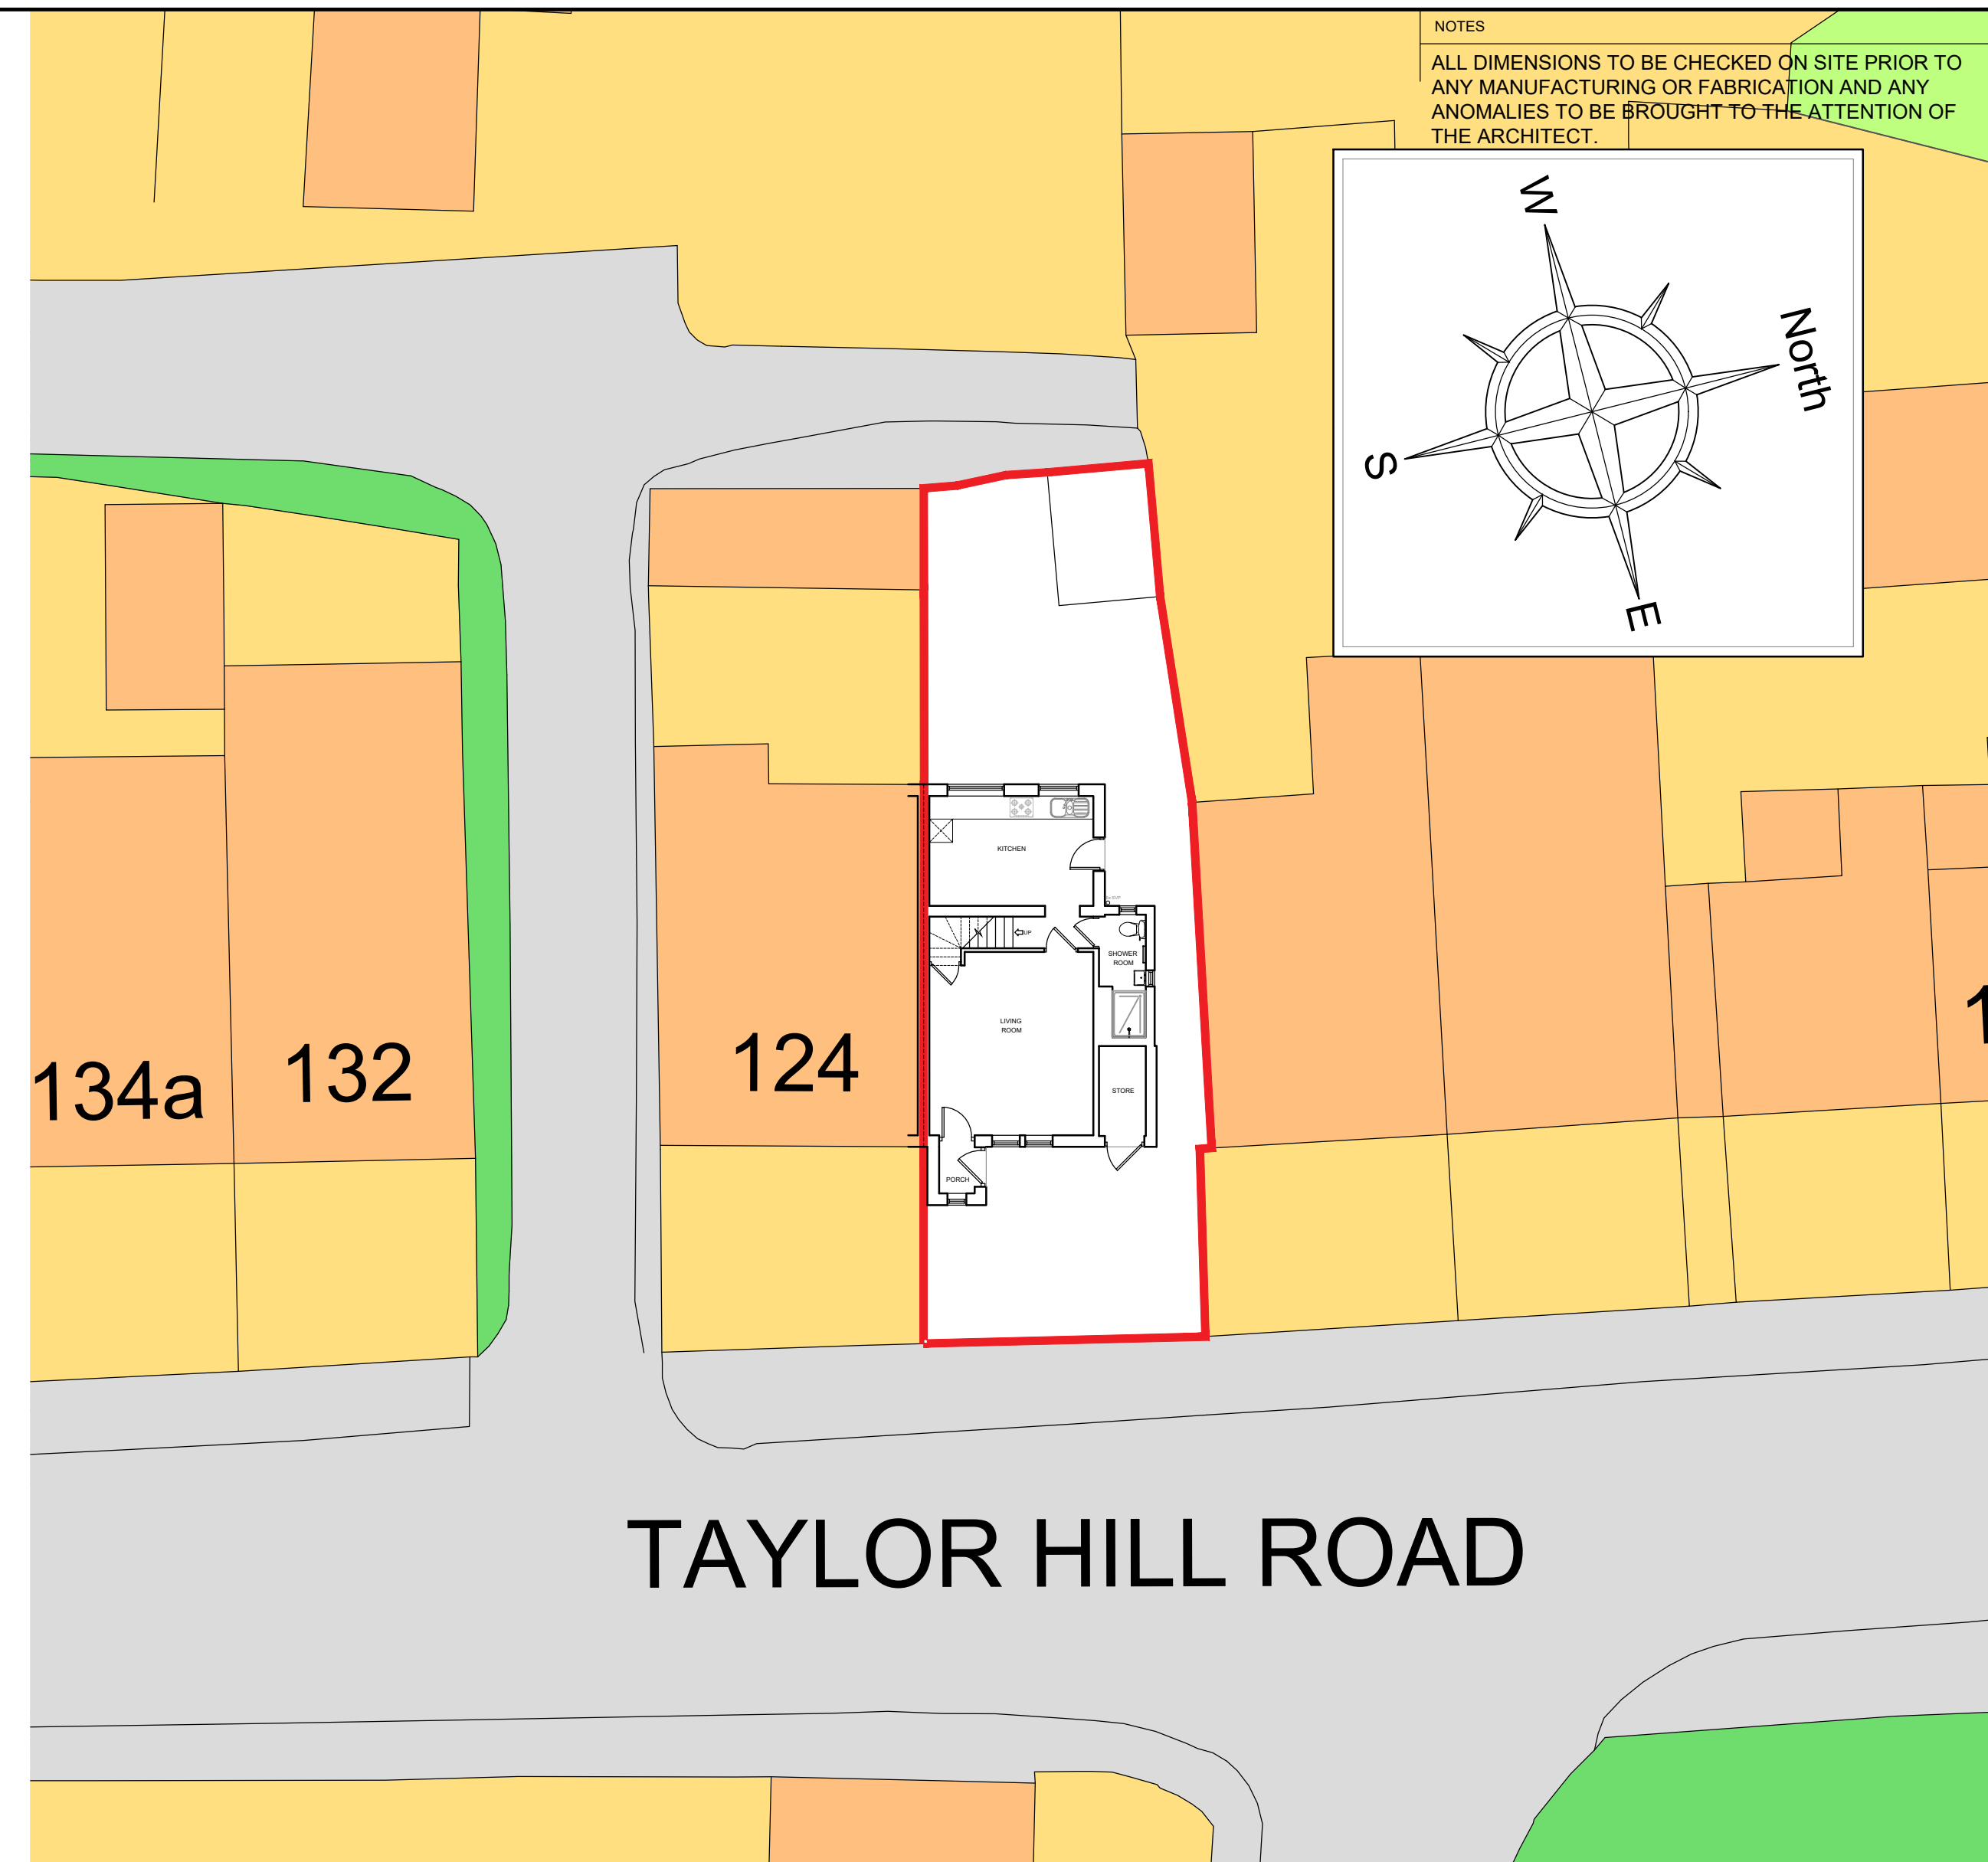


EXISTING SITE PLAN
1:150



EXISTING FRONT ELEVATION
1:50

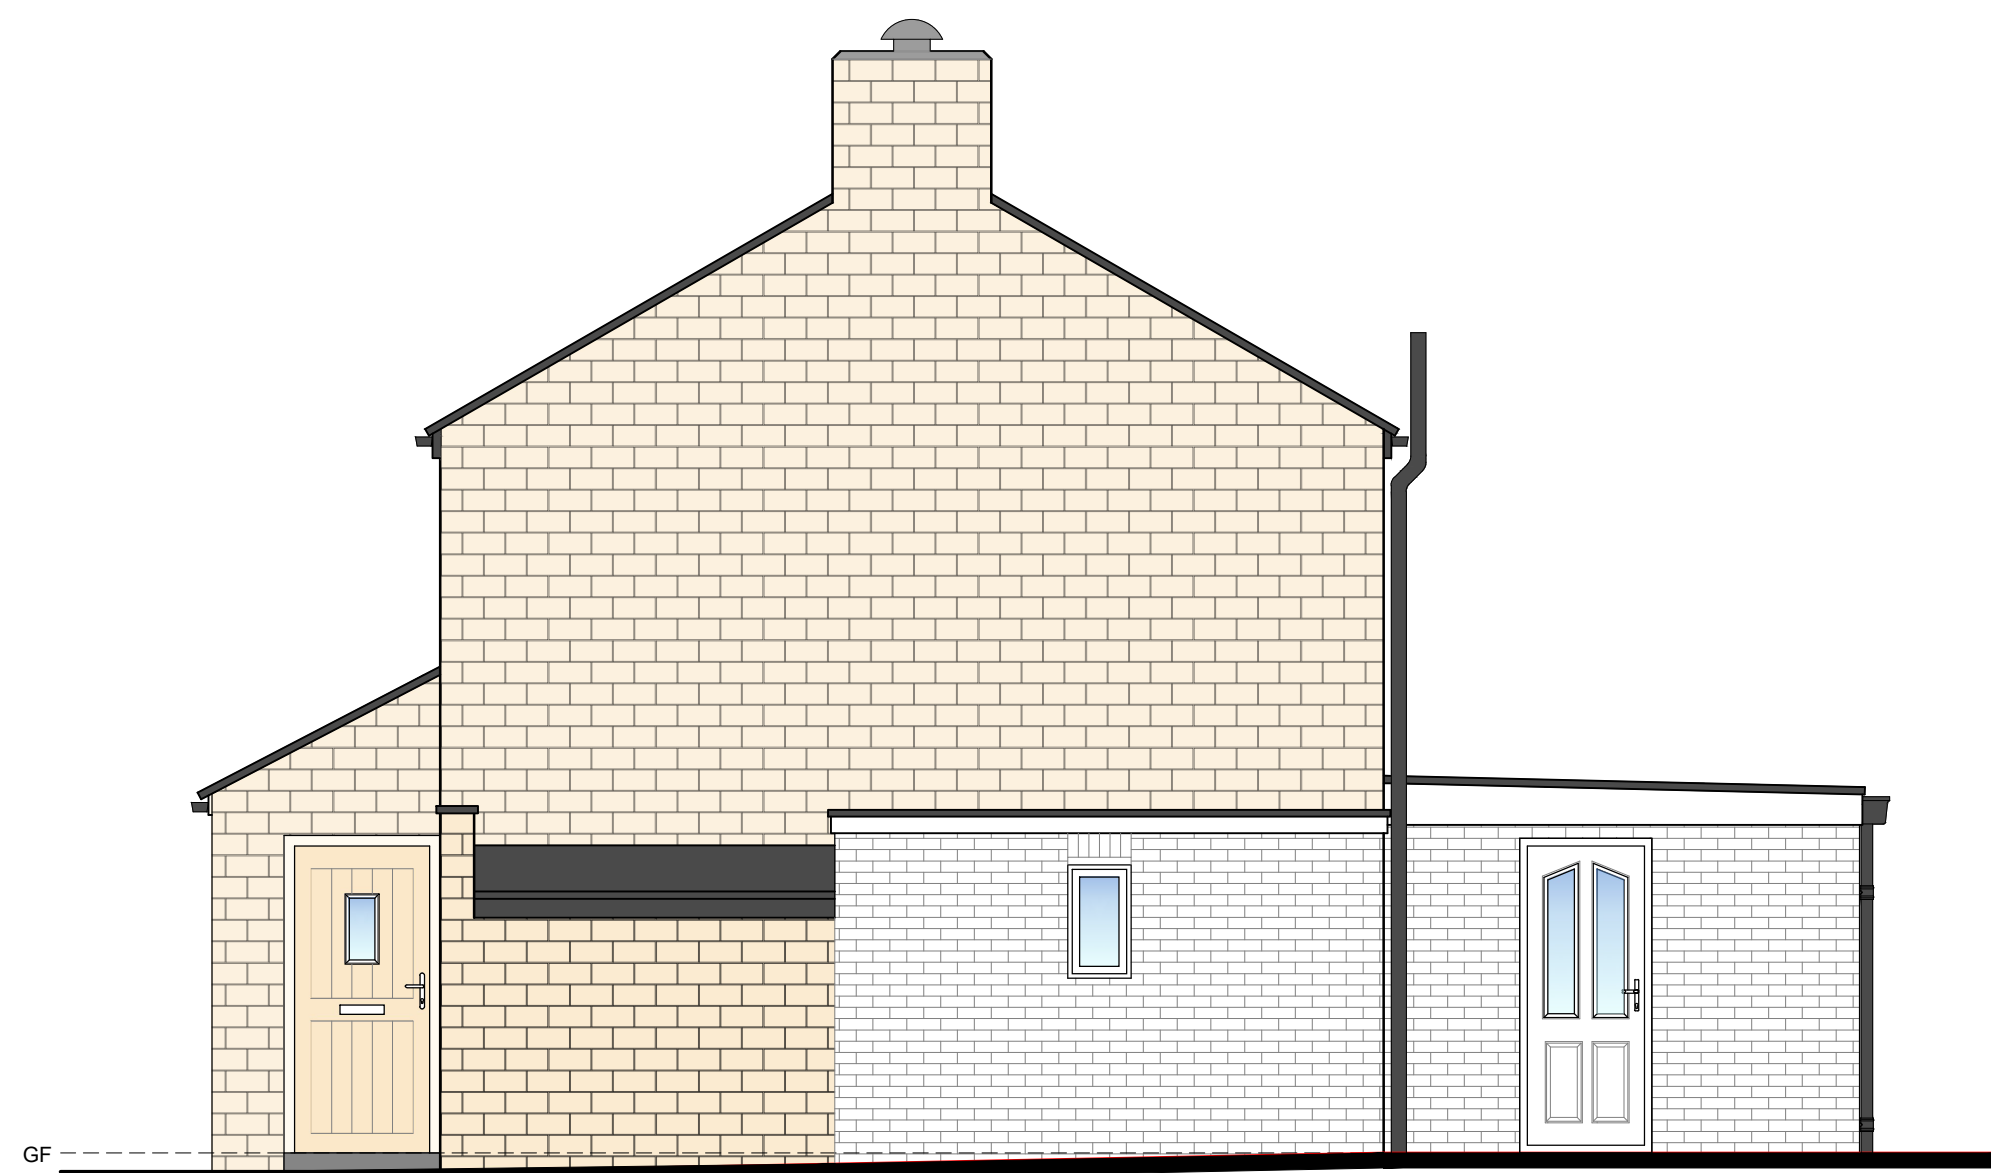


EXISTING SIDE ELEVATION
1:50

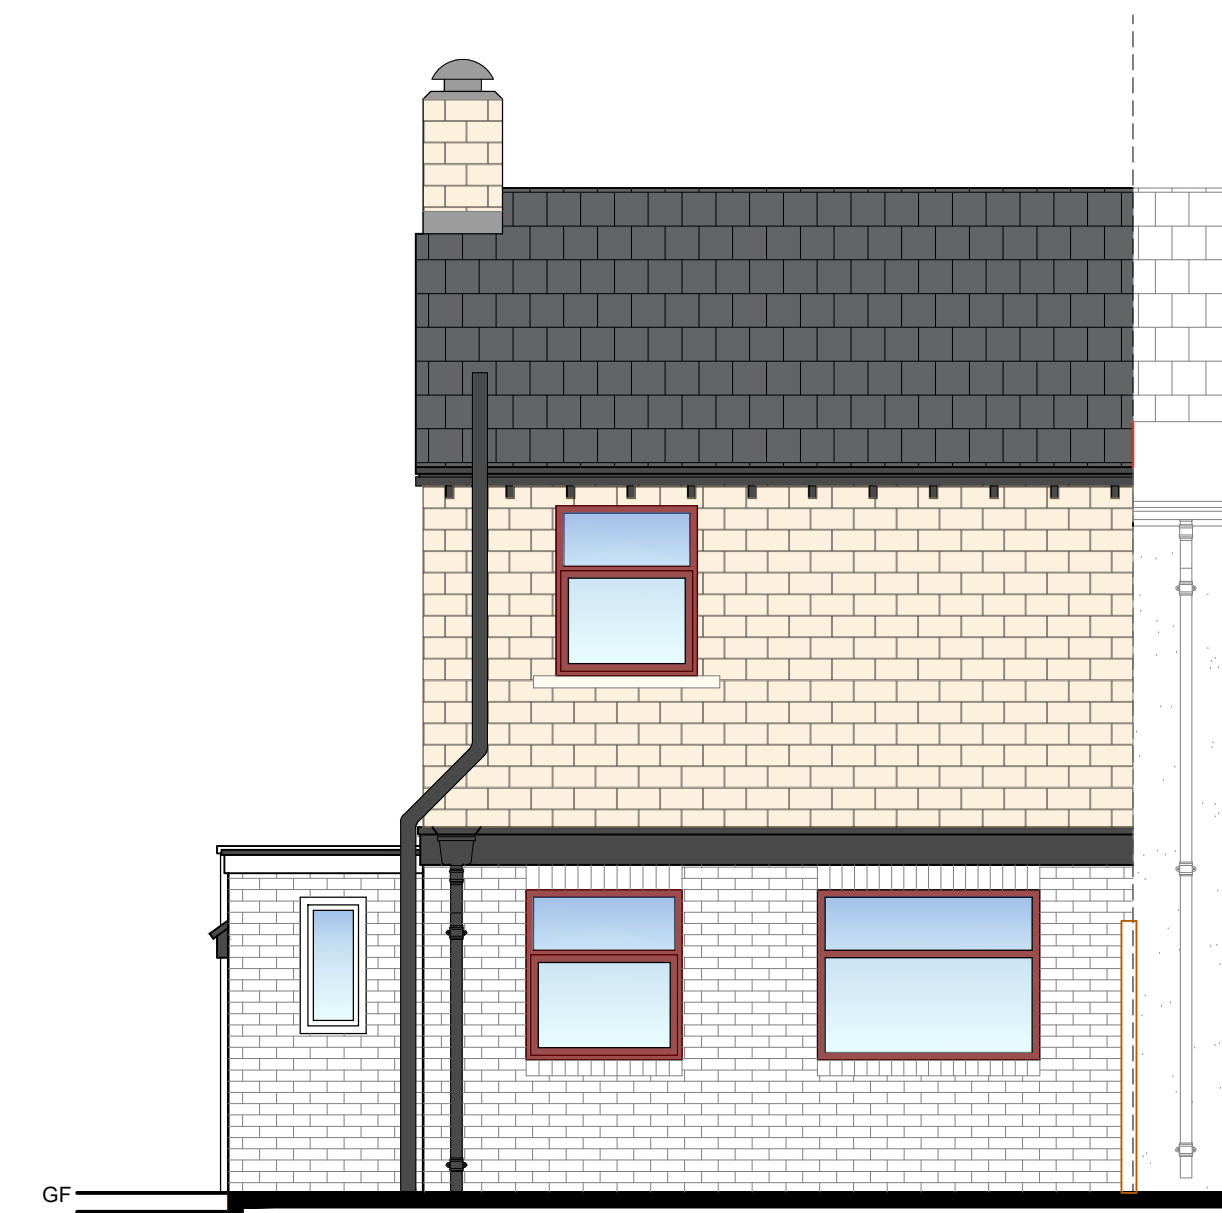

EXISTING REAR ELEVATION
1:50

EXISTING

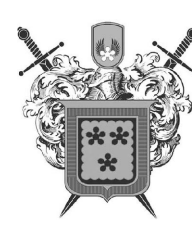A	FIRST ISSUE	TB	06.08.25
REV	AMENDMENTS	BY	DATE
PROJECT PROPOSED ALTERATIONS / EXTENSION 122 TAYLOR HILL ROAD HUDDERSFIELD WEST YORKSHIRE HD4 6HH			
CLIENT MR ROBERT CALVIN			
DRAWING TITLE EXISTING PLANS & ELEVATIONS			
DRAWN	TB	DATE	06.08.26
CHECKED		SCALE	1:50 & 1:150 (A1)
APPROVED			
 HOWARD & SEDDON A.R.I.B.A. CHARTERED ARCHITECTS 64 WASHWAY ROAD SALE, CHESHIRE, M33 7RE TEL NO. 0161 - 973 8296 FAX NO. 0161 - 962 3485 E-MAIL : ADMIN@HOWARDANDEDSON.CO.UK			
JOB No.	16,306	DRG No.	01
REVISION			A