



58368 JOSEPH NORTON ACADEMY HUDDERSFIELD EXTERNAL PLANNING APPROVALS

VERSION 04 | 11.08.2026

Specification:

- A** 3mm thick aluminium with ground and smoothed finish edge detail. Face coated with high grade paint finish to all visible faces.

Colour Reference:
RAL 5026
Pearl Night Blue

- B** Digitally printed high tack vinyl graphics printed at minimum 1800dpi resolution and applied with high tack adhesive to ensure graphics are tamper resistant applied to face of panel.

Typeface:
Bariol Bold & Regular


Colour Reference:
White

Colour Reference:
PMS 376c

Colour Reference:
PMS 130c

- C** **Fixings:**
Extended legs for concrete ground sleeve installation.



Quantity:
2no

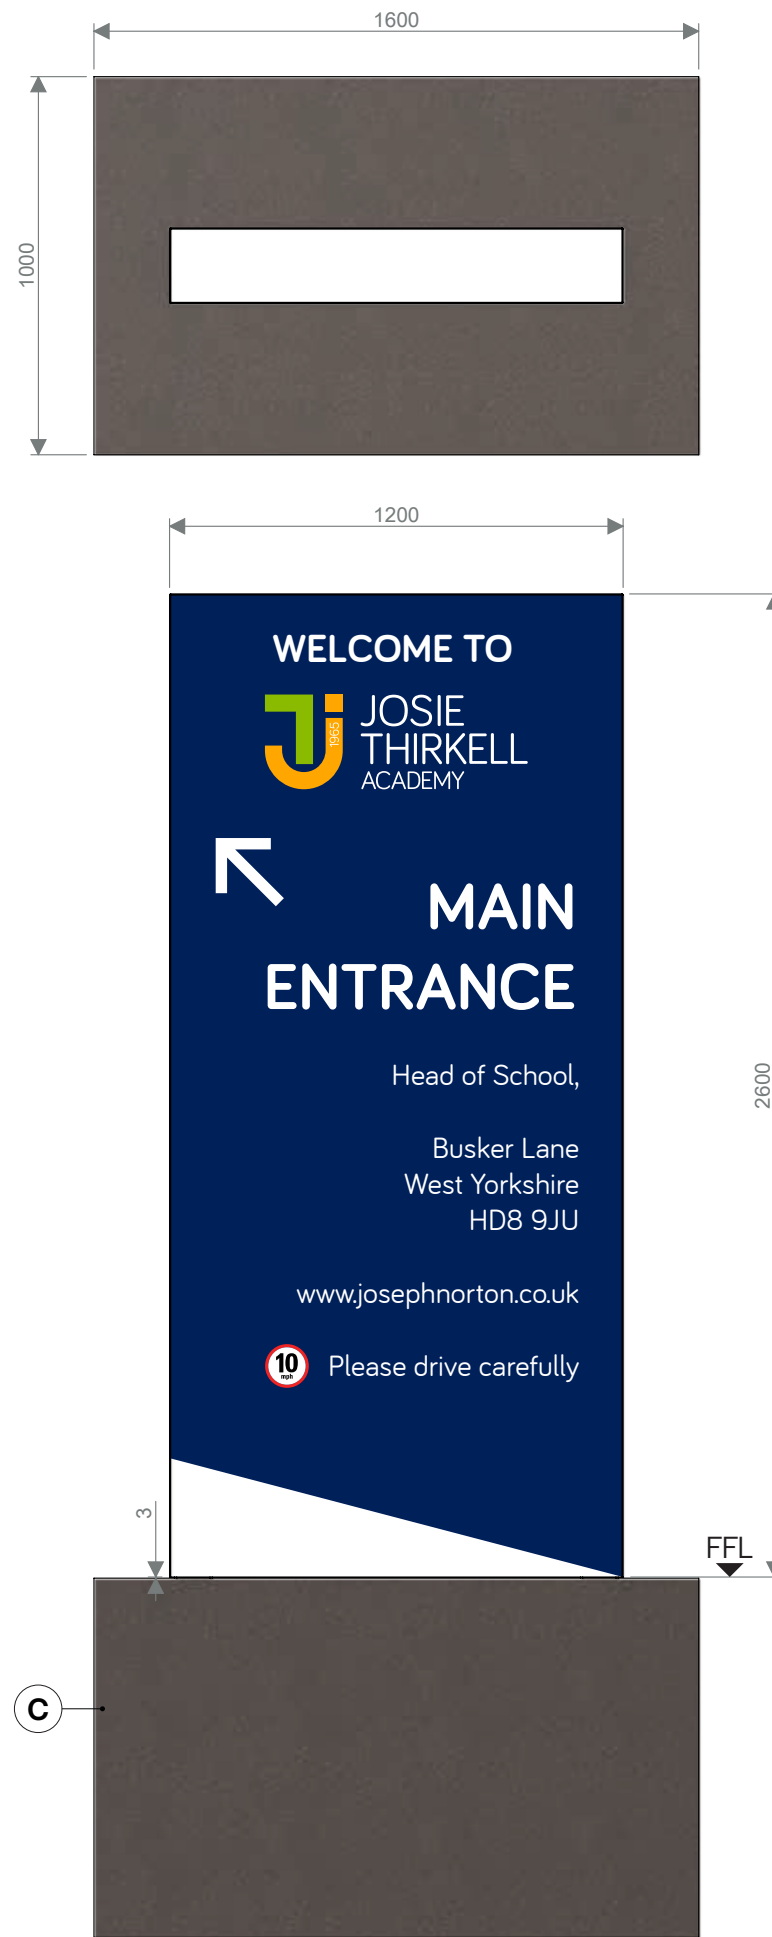

Not Illuminated

1-E-001

1-E-011

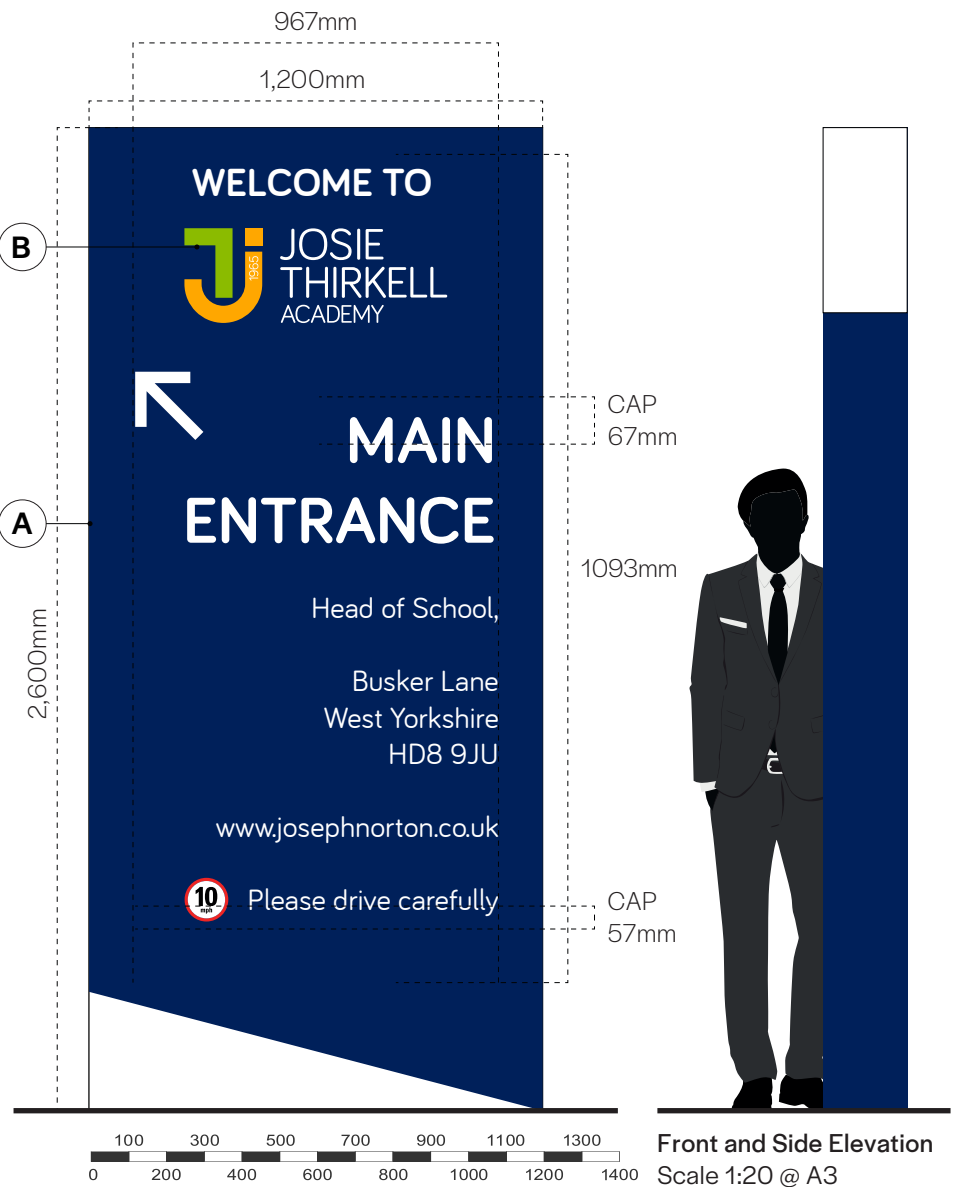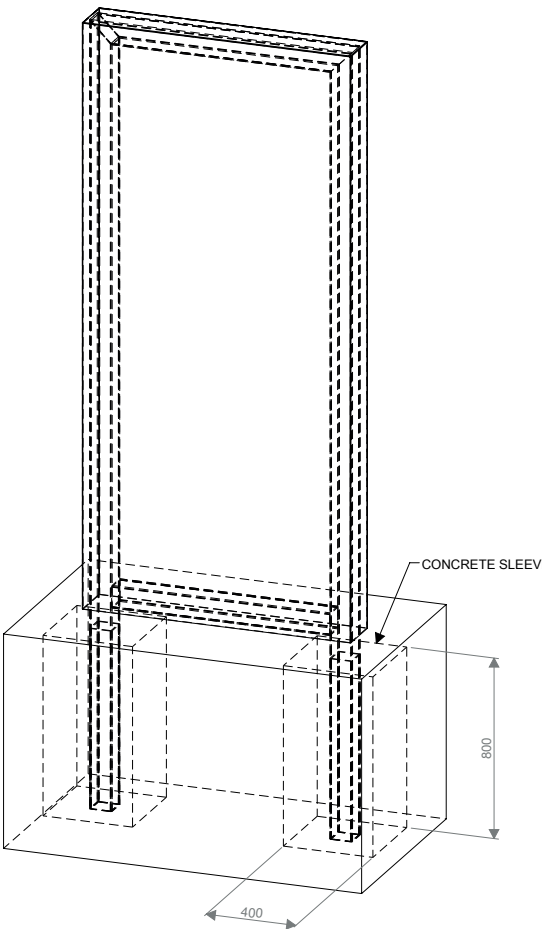

Front and Side Elevation
Scale 1:20 @ A3

Specification:

- A** 3mm thick aluminium with ground and smoothed finish edge detail. Face coated with high grade paint finish to all visible faces.

Colour Reference:
RAL 5026
Pearl Night Blue

- B** Cut vinyl applied with high tack adhesive to ensure graphics are tamper resistant applied to face of panel.


Typeface:
Bariol Regular


Colour Reference:
White

Colour Reference:
PMS 376c


Colour Reference:
PMS 130c

- C** **Fixings:**
Supplied on x2, 76mm diameter aluminium posts coated in automotive grade finish to all visible surfaces and secured into ground with suitable fixing.

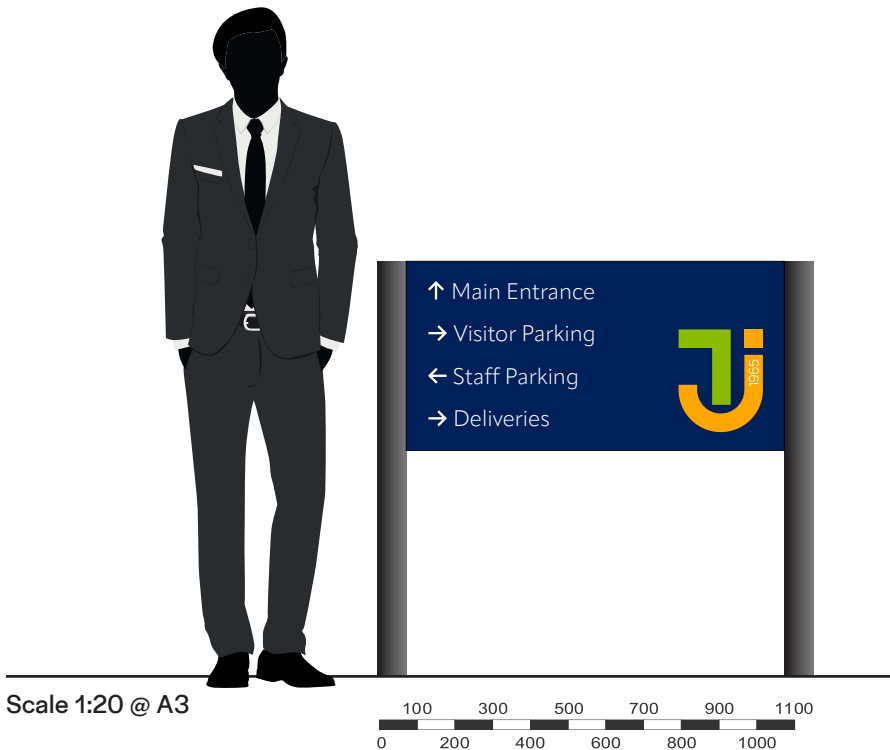


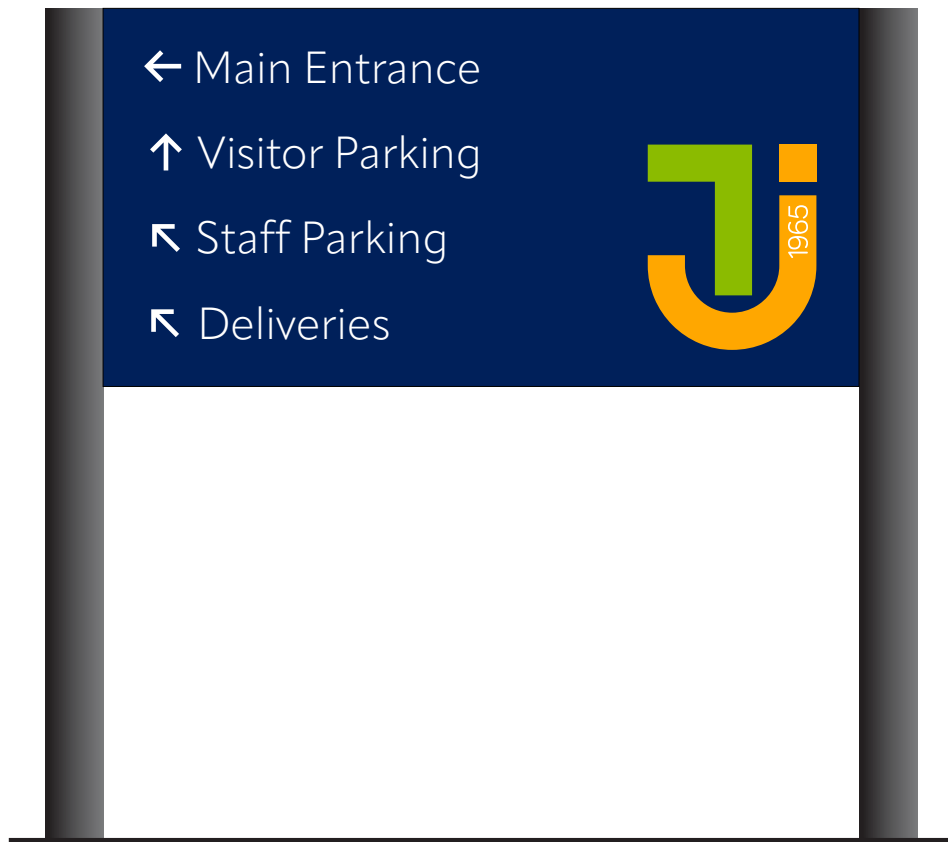




2-E-003

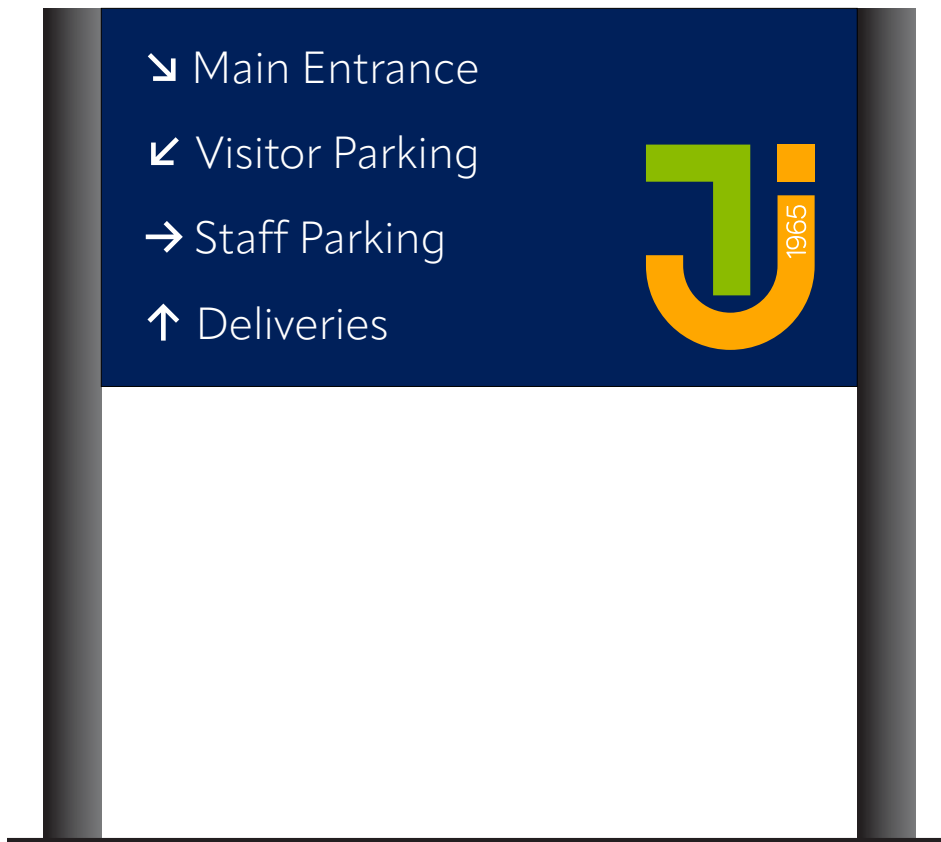

2-E-004

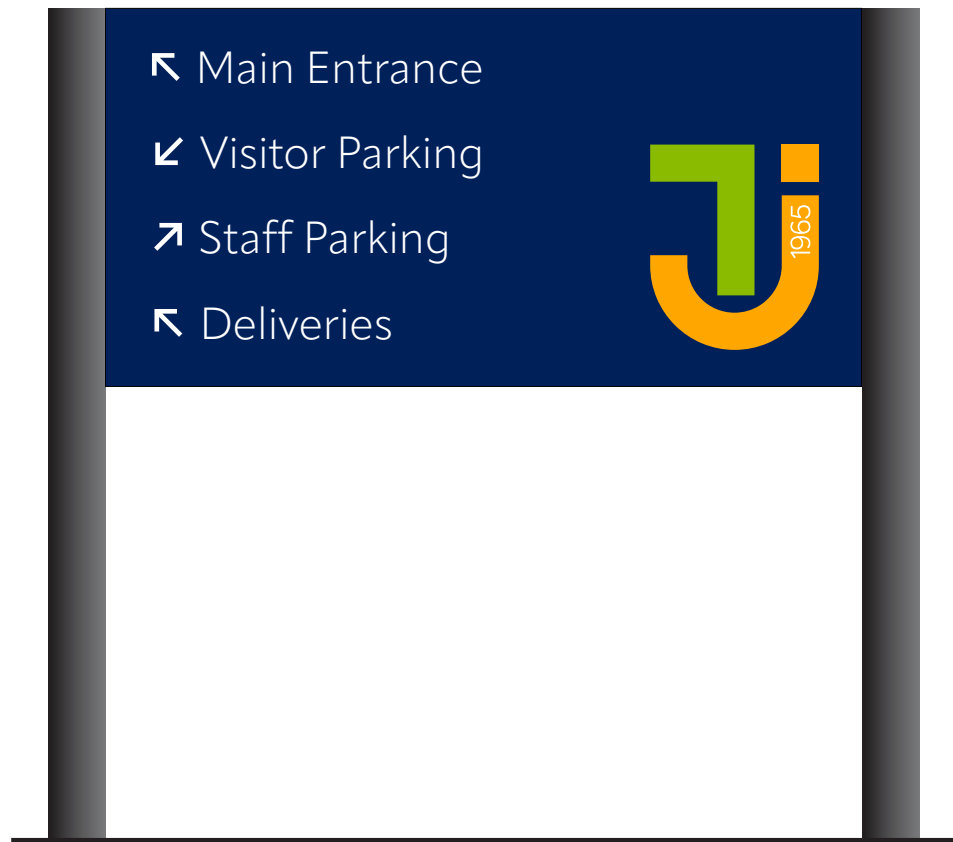

2-E-002

   

Specification:

A Built up aluminium letters with 50mm deep returns. Satin Finish


Letters are fixed to a mild steel framework, powder coated one standard RAL colour.

Colour Reference:
Framework - PPC RAL 7003
Moss Grey - 30% Gloss

Typeface:
Bariol - Bold

B **Fixings:**
Fixed on top of canopy using stainless steel brackets fixed back to the SFS.

Letters' framework to sleeve over stubs - secured with bolts and nuts.

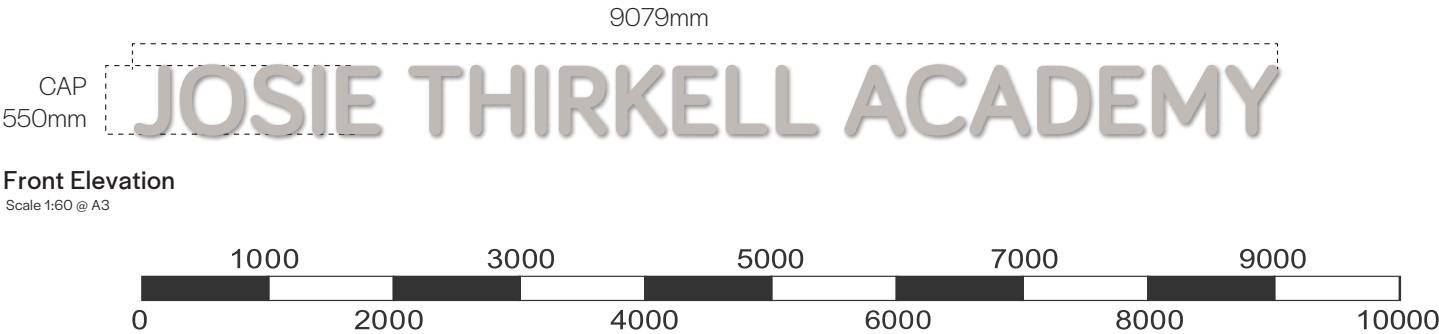


3-E-010




Not Illuminated





EAST ELEVATION (Partial) - Scale 1:200 @ A3

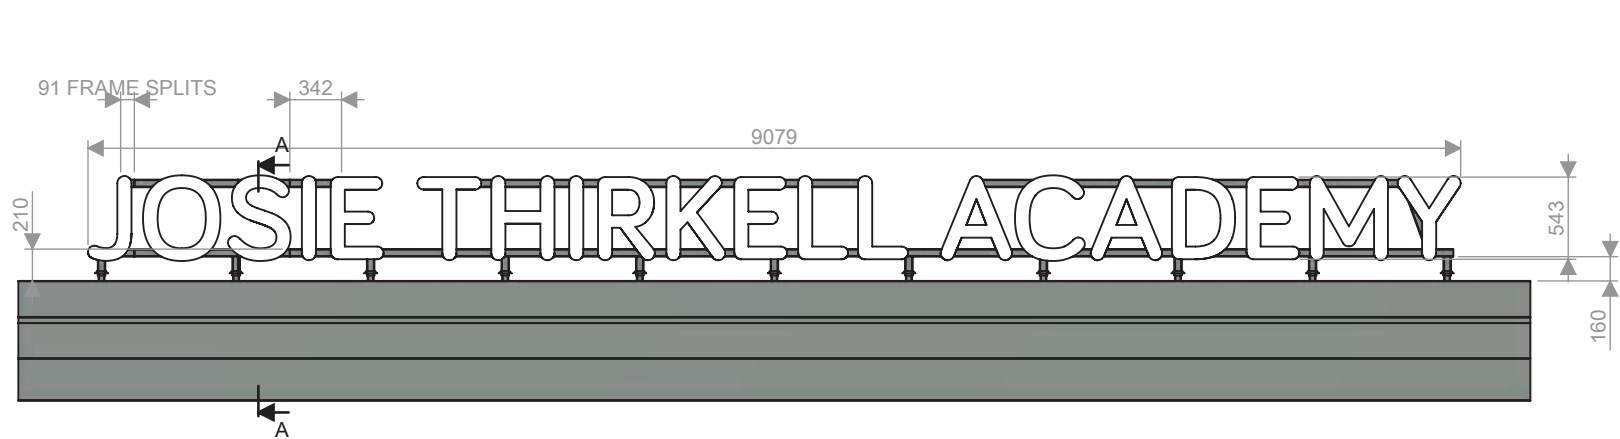


TOTAL SIGN WEIGHT:
187KG

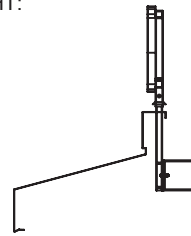


DETAIL B
SCALE 1 : 5


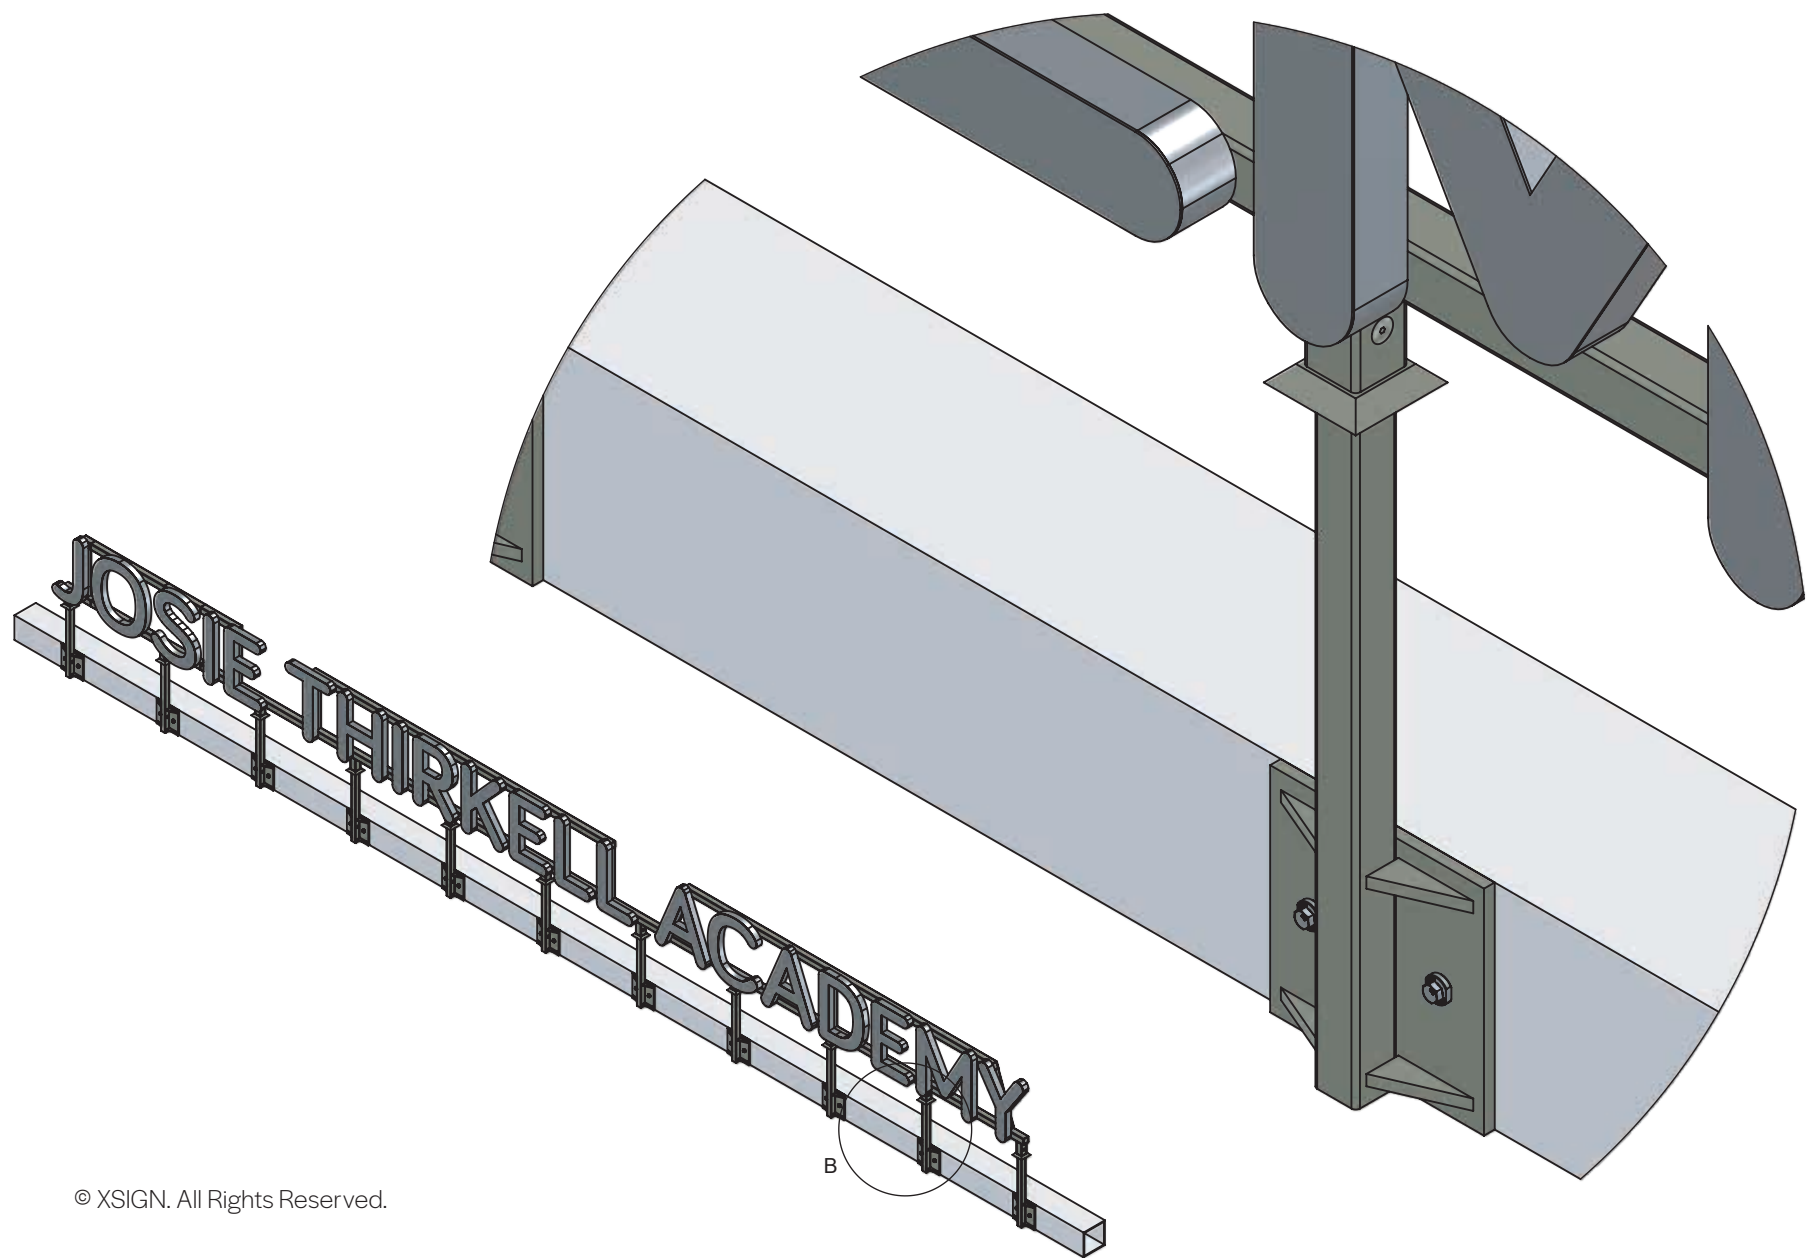
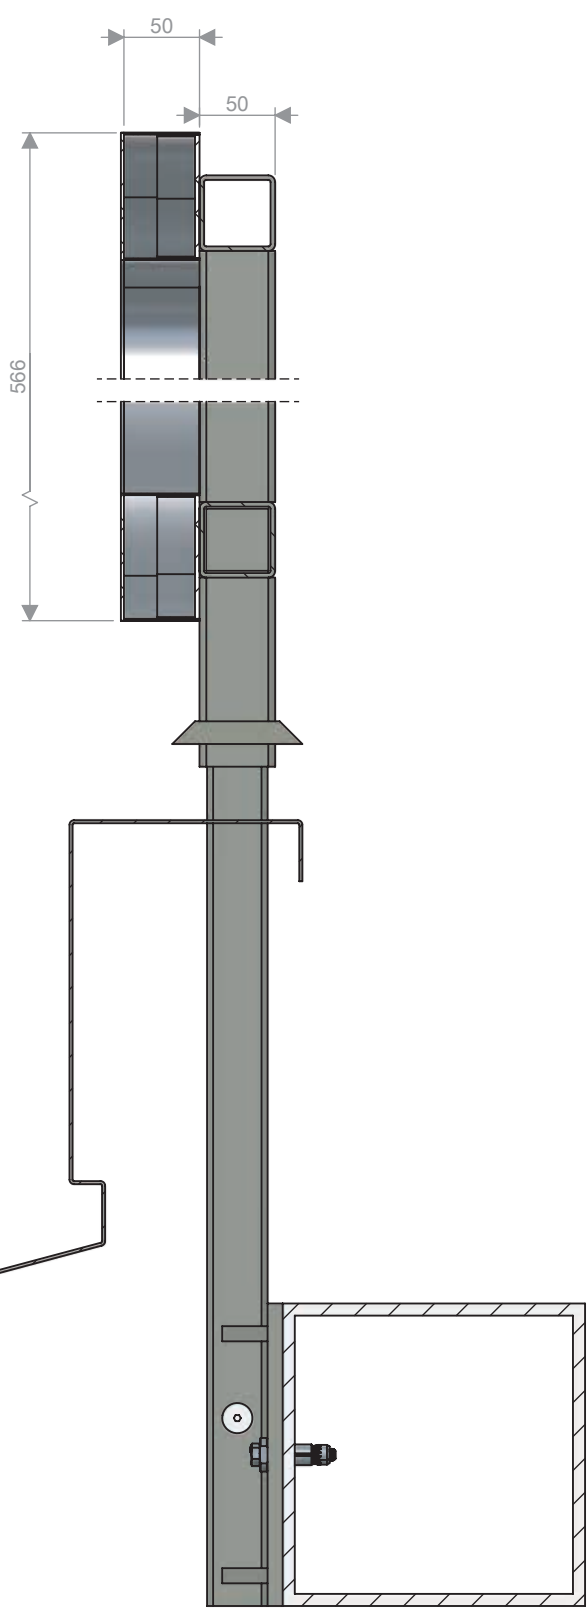


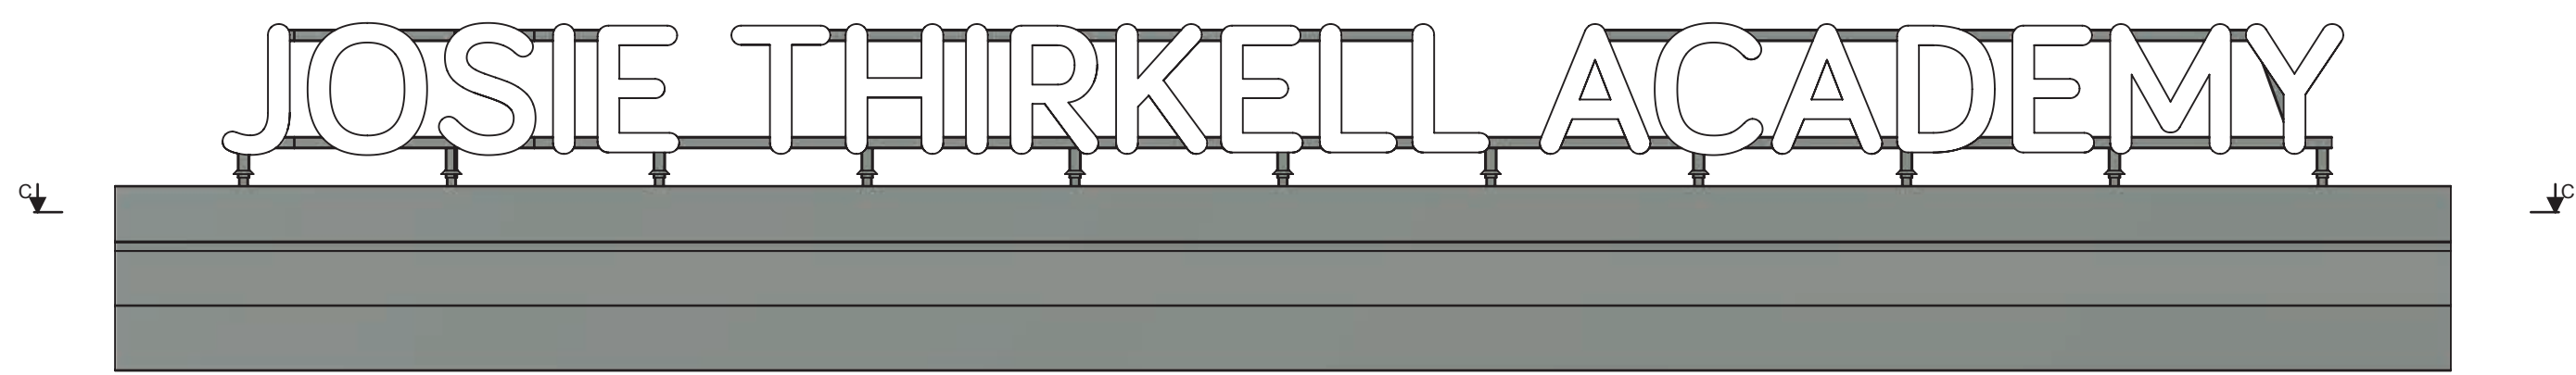

Sign Type 3 - Front Elevation
Scale 1:30 @ A3

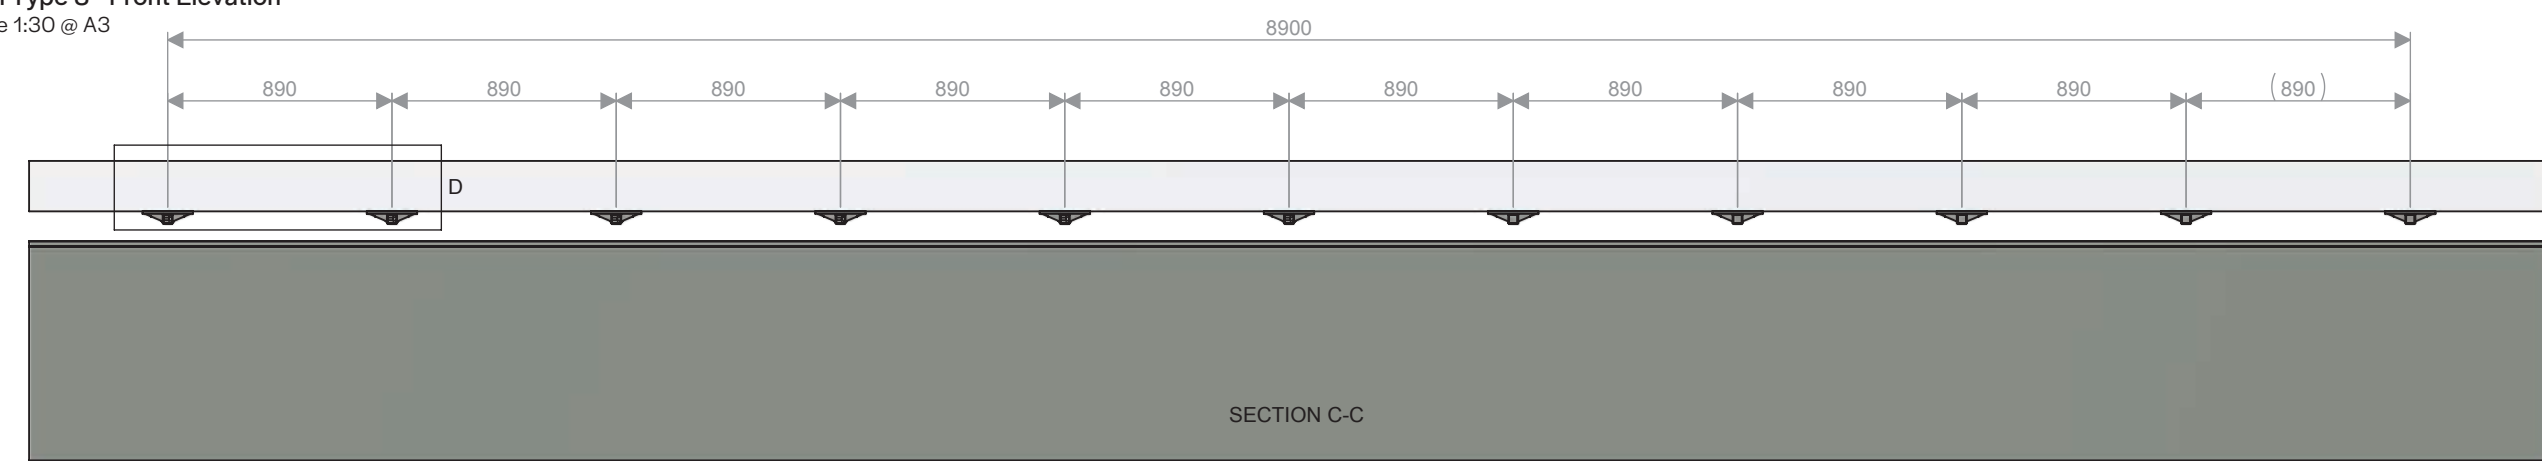

DETAIL D
SCALE 1 : 10

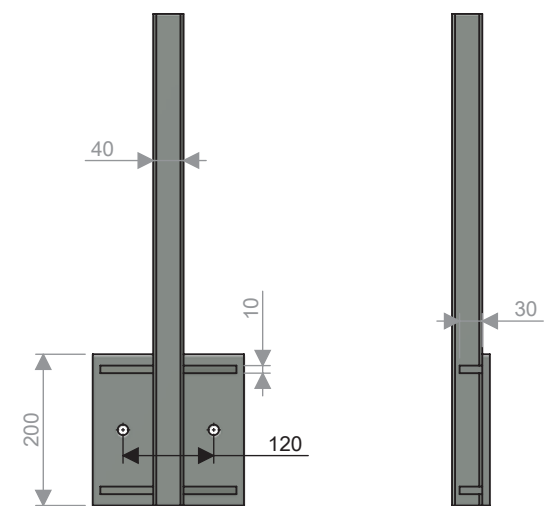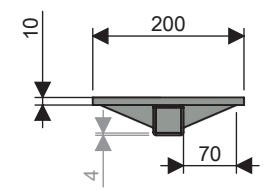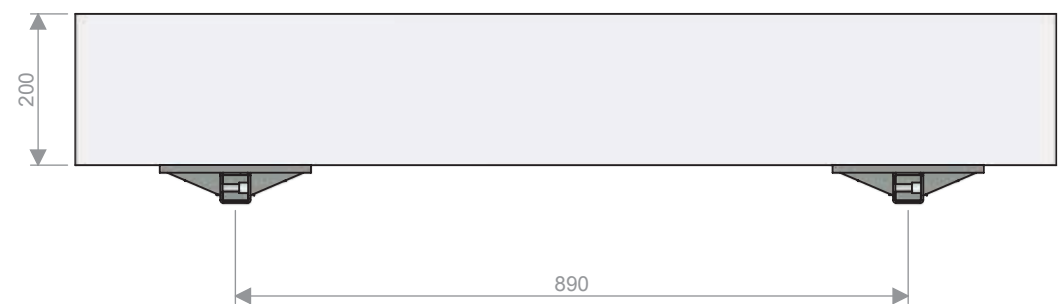

Specification:

- A** 3mm thick aluminium with ground and smoothed finish edge detail. Face coated with high grade paint finish to all visible faces.

Colour Reference:

■ RAL 5026
Pearl Night Blue

- B** Direct digitally print to face of substrate. UV cured inks in full colour and white printed at minimum 1800 dpi resolution.

Typeface:

Bariol Bold

Colour Reference:

○ White

Colour Reference:

■ PMS 376c


Colour Reference:

■ PMS 130c

- C** **Fixings:**
Flush mounted studs fixed directly to wall substrate.



Scale 1:4 @ A3

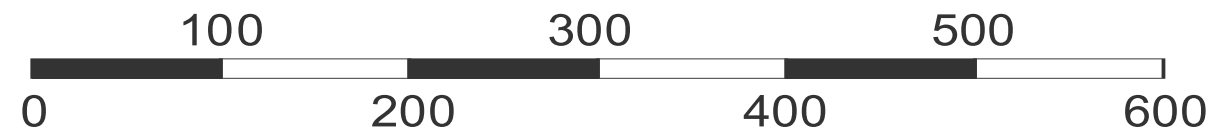

4-E-005 4-E-006

4-E-007 4-E-008

4-E-009



EAST ELEVATION (Partial) - Scale 1:200 @ A3

Specification:


A 3mm thick cut aluminium with ground and smoothed finish edge detail. Face coated with high grade paint finish to all visible faces.

Colour Reference:
PMS 376c


Colour Reference:
PMS 130c

Colour Reference:
Matt White



B Fixings:
Supplied on large metal sign locators (17mm standoff), fixed to the brickwork using nylon wall plugs and stainless steel wood screws.

 

TYPE B
Large Metal Sign Locator with 3.5x25mm pan head Wood Screw

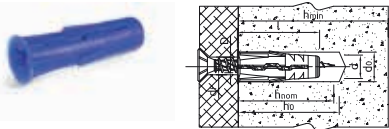

RAWLPLUG UNO
UNO-K-05

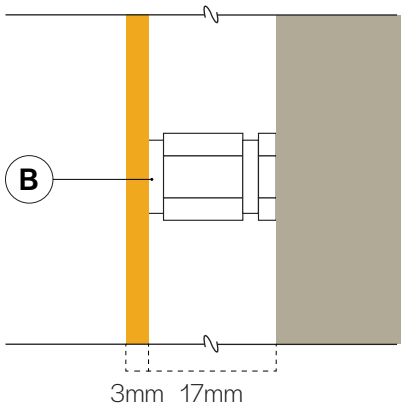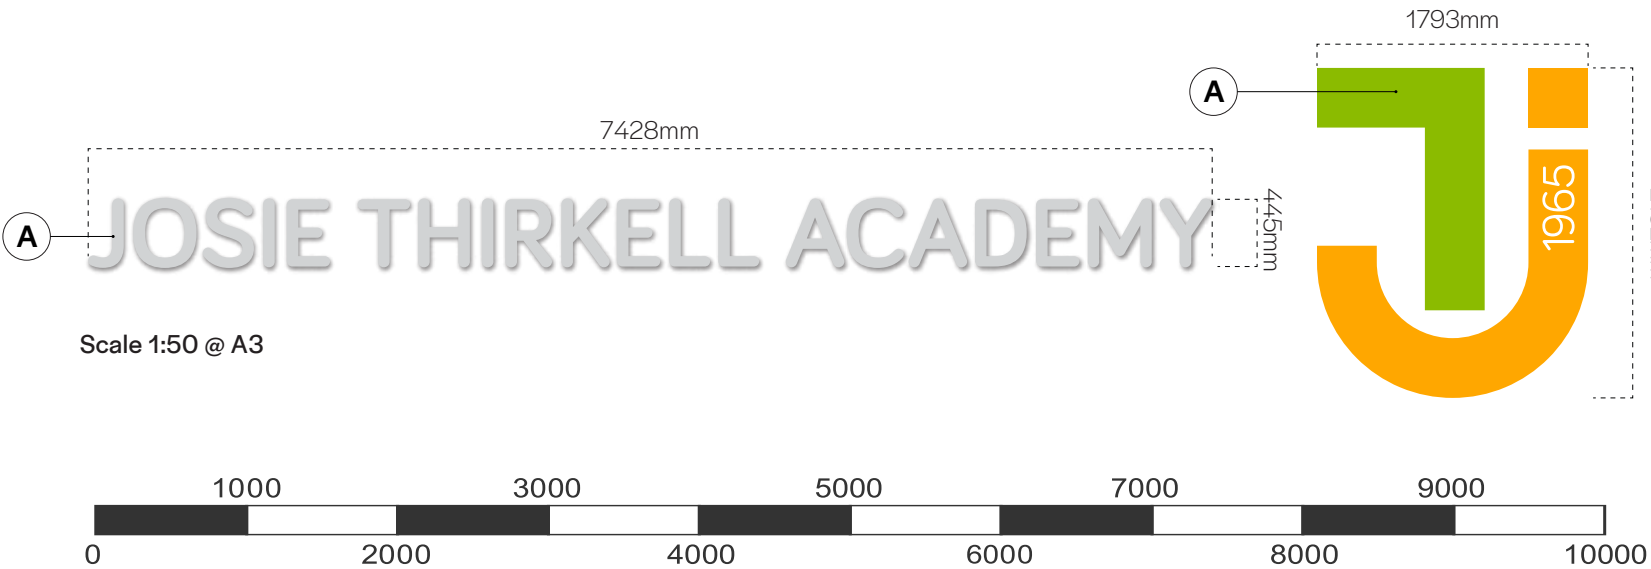

SIDE VIEW - 1:1 @ A3

5-E-008

5-E-009



SOUTH ELEVATION - Scale 1:200 @ A3