



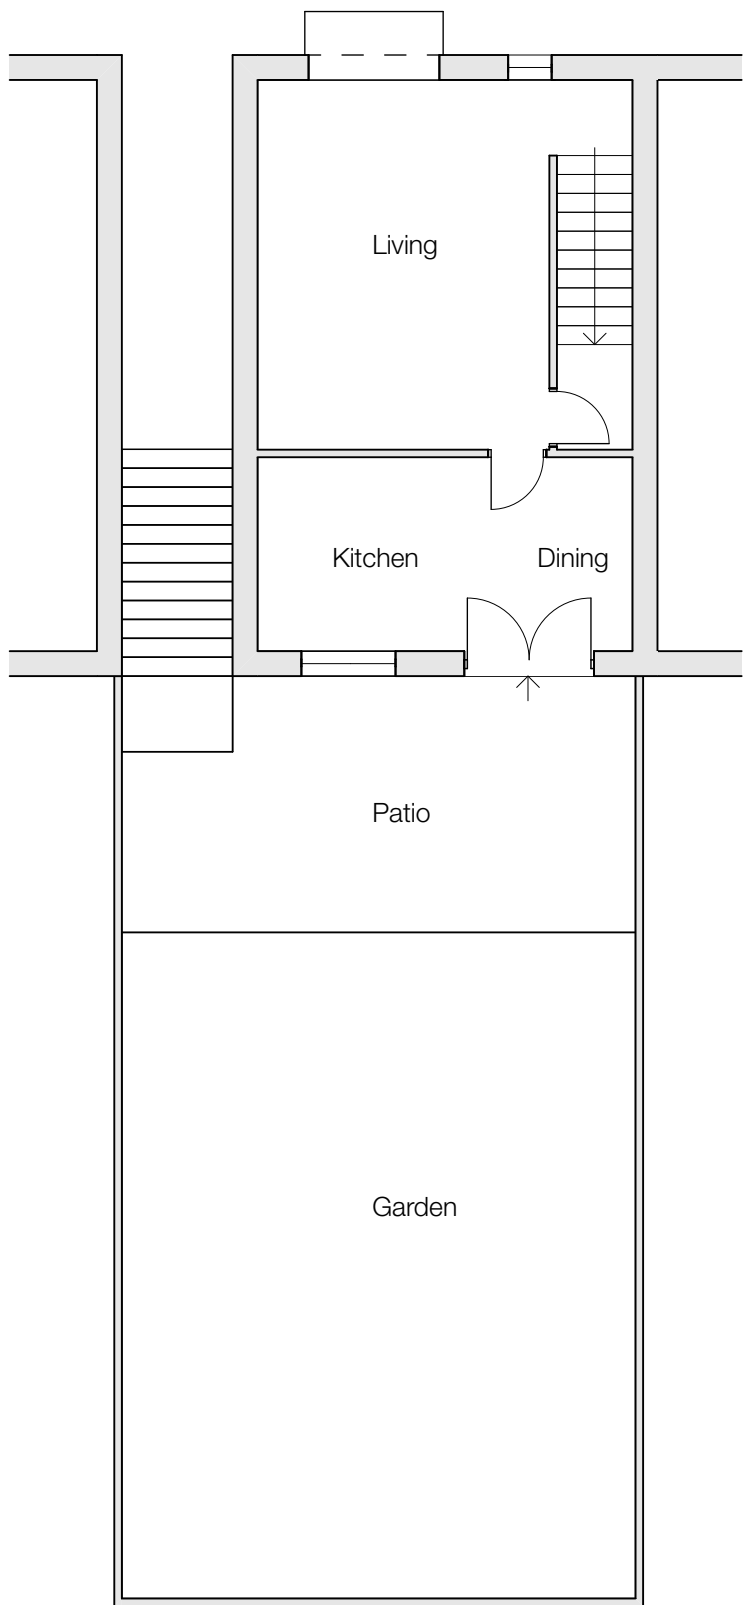


Existing Ground Floor Plan - 1:100




Existing South Elevation - 1:100

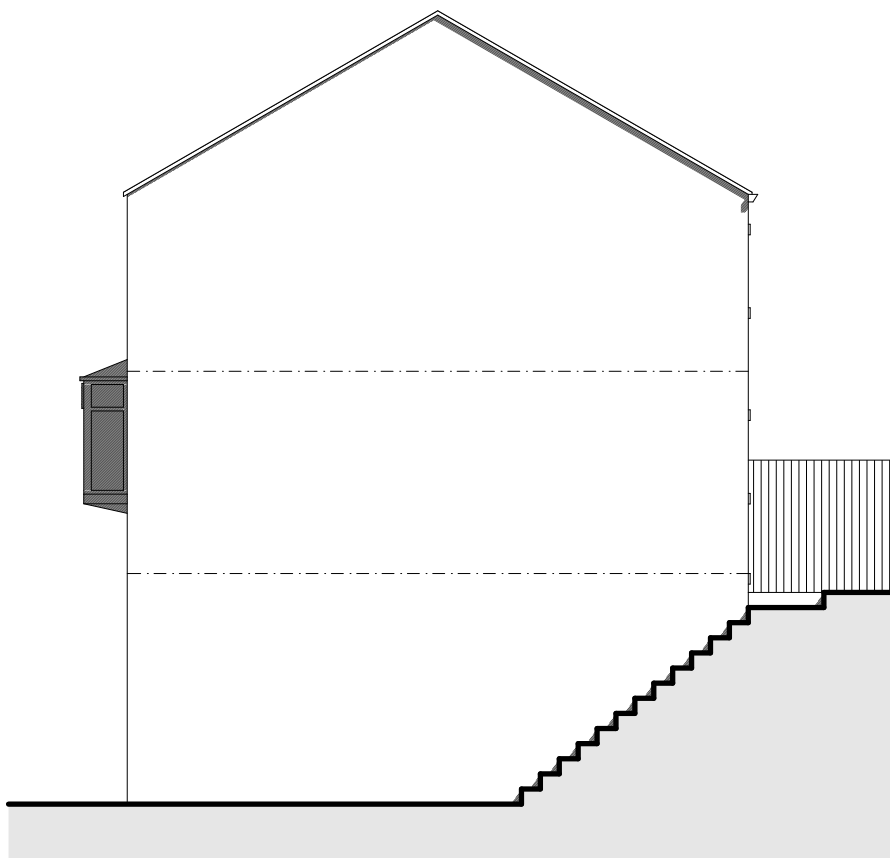

Existing West Elevation - 1:100

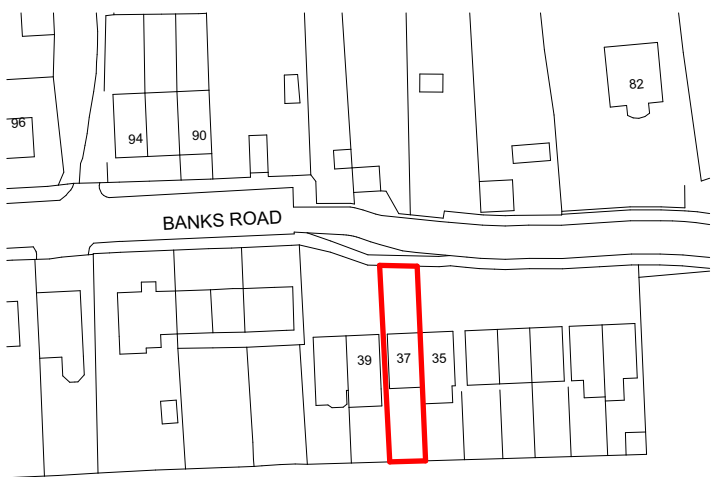


OS Plan - 1:1250

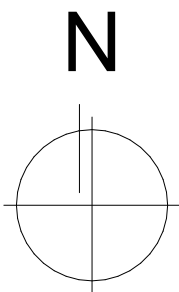

EXISTING


PROPOSED

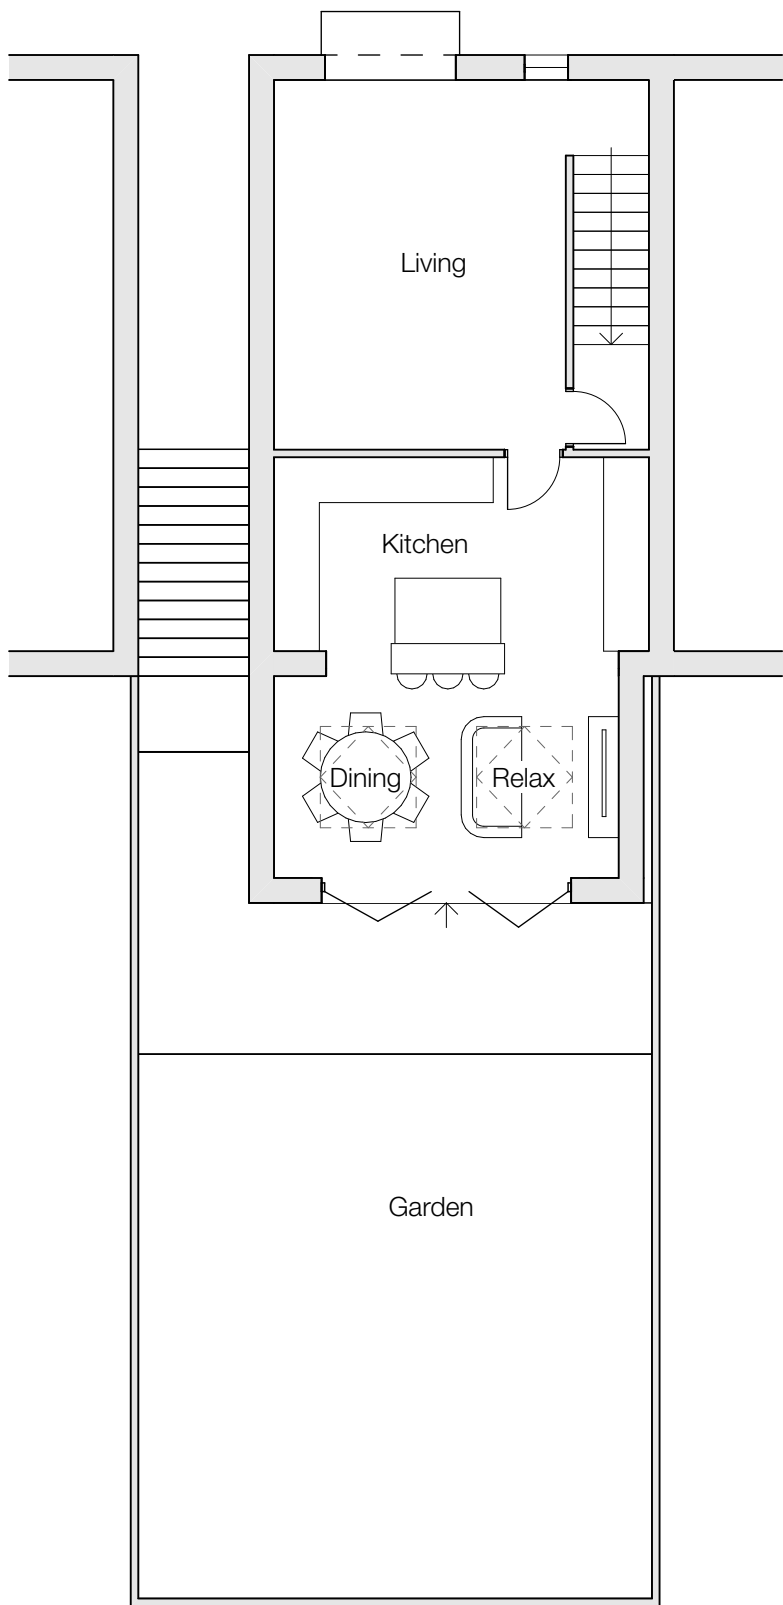


Proposed Ground Floor Plan - 1:100




Proposed South Elevation - 1:100

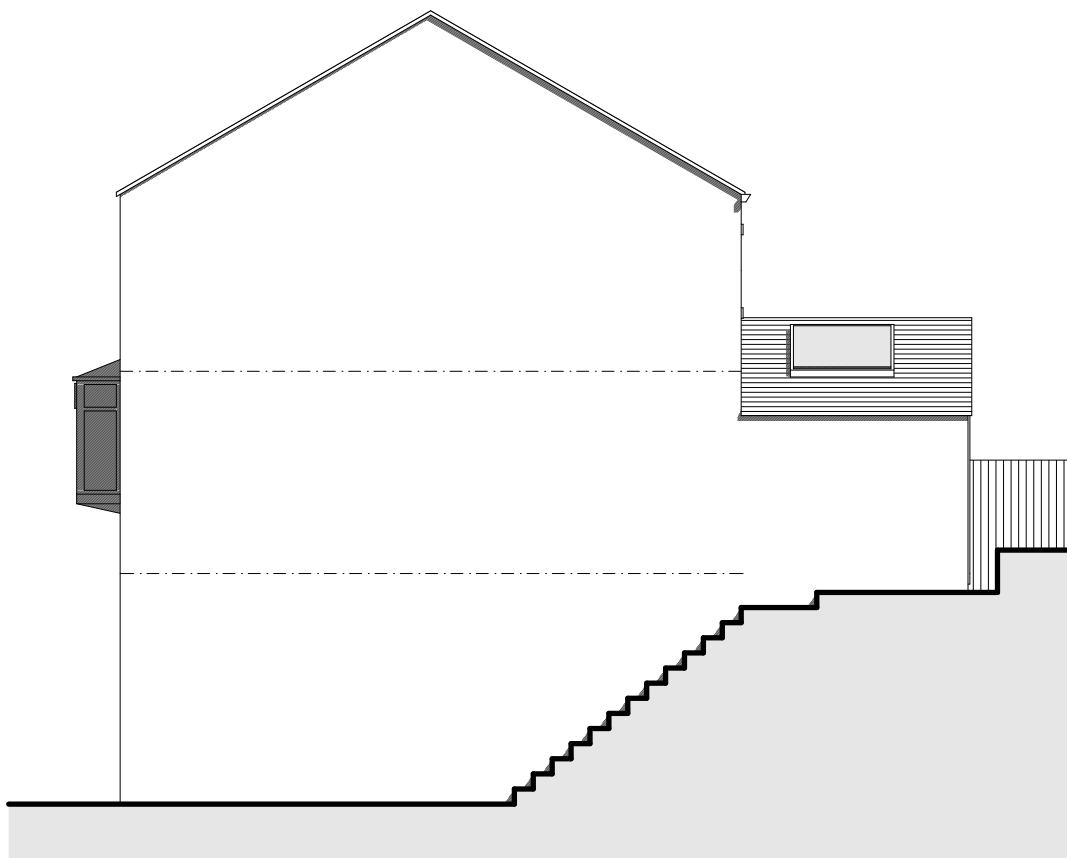

Proposed West Elevation - 1:100

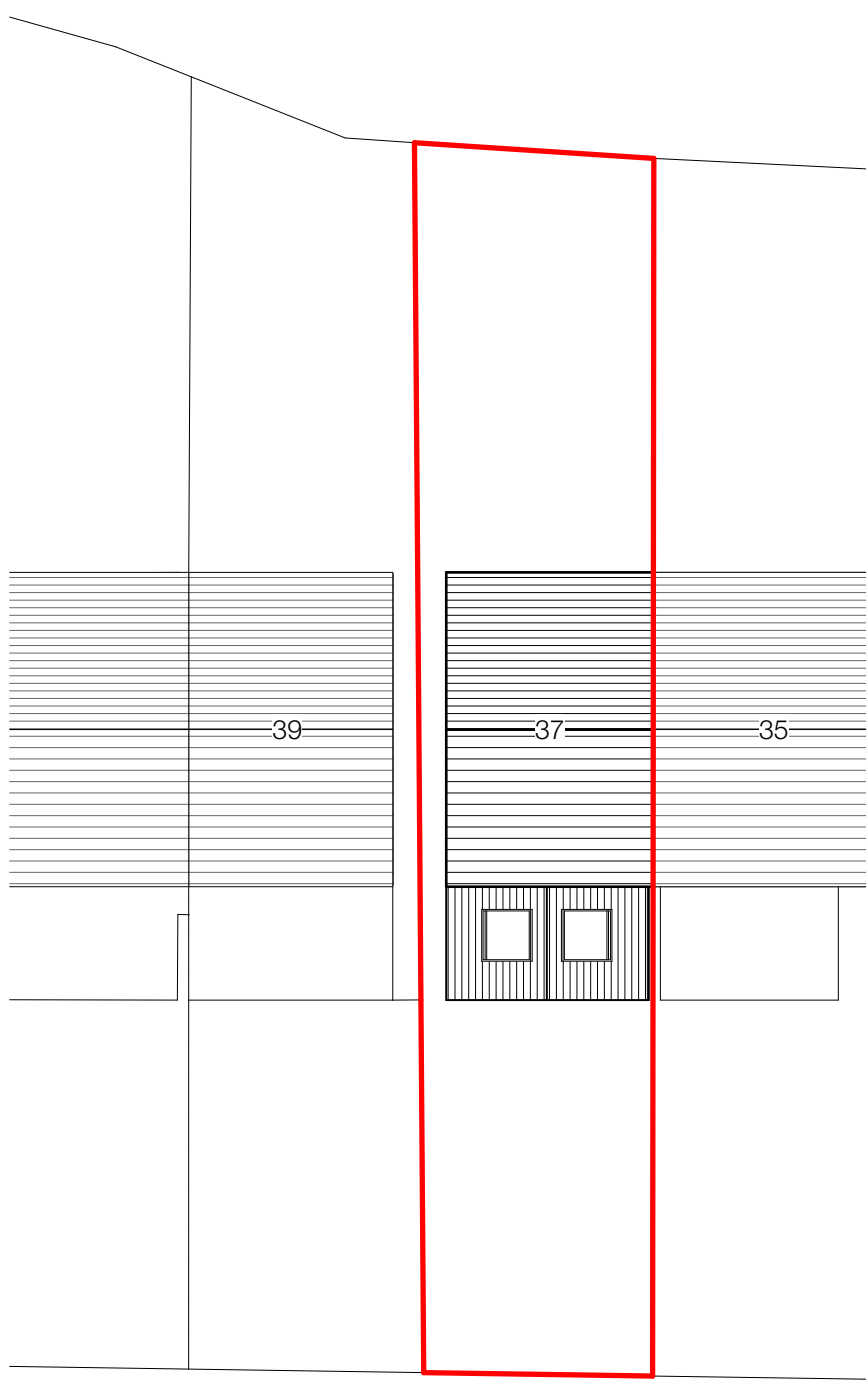

Proposed Site Plan - 1:200

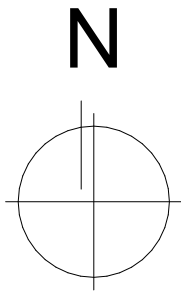

EXISTING

PROPOSED

Notes

Do not scale from drawing, use figured dimensions only.
All dimensions must be checked and verified on site prior to commencement of work and architect to be notified of any discrepancies.
This drawing is intended to permit overall scheme proposals only and cannot be used for construction purposes without further information.

REV.	DATE

CLIENT	Mr Adam Kay
--------	-------------

PROJECT	37 Banks Road, Slaithwaite, HD7 5FP
---------	--

DRAWING	Existing and Proposed Drawings
---------	-----------------------------------

DATE	August 2026	SCALE
DRAWING NO.	01	1:100 REVISION
		•