


West Elevation 1:100


South Elevation 1:100

East Elevation 1:100

North Elevation 1:100

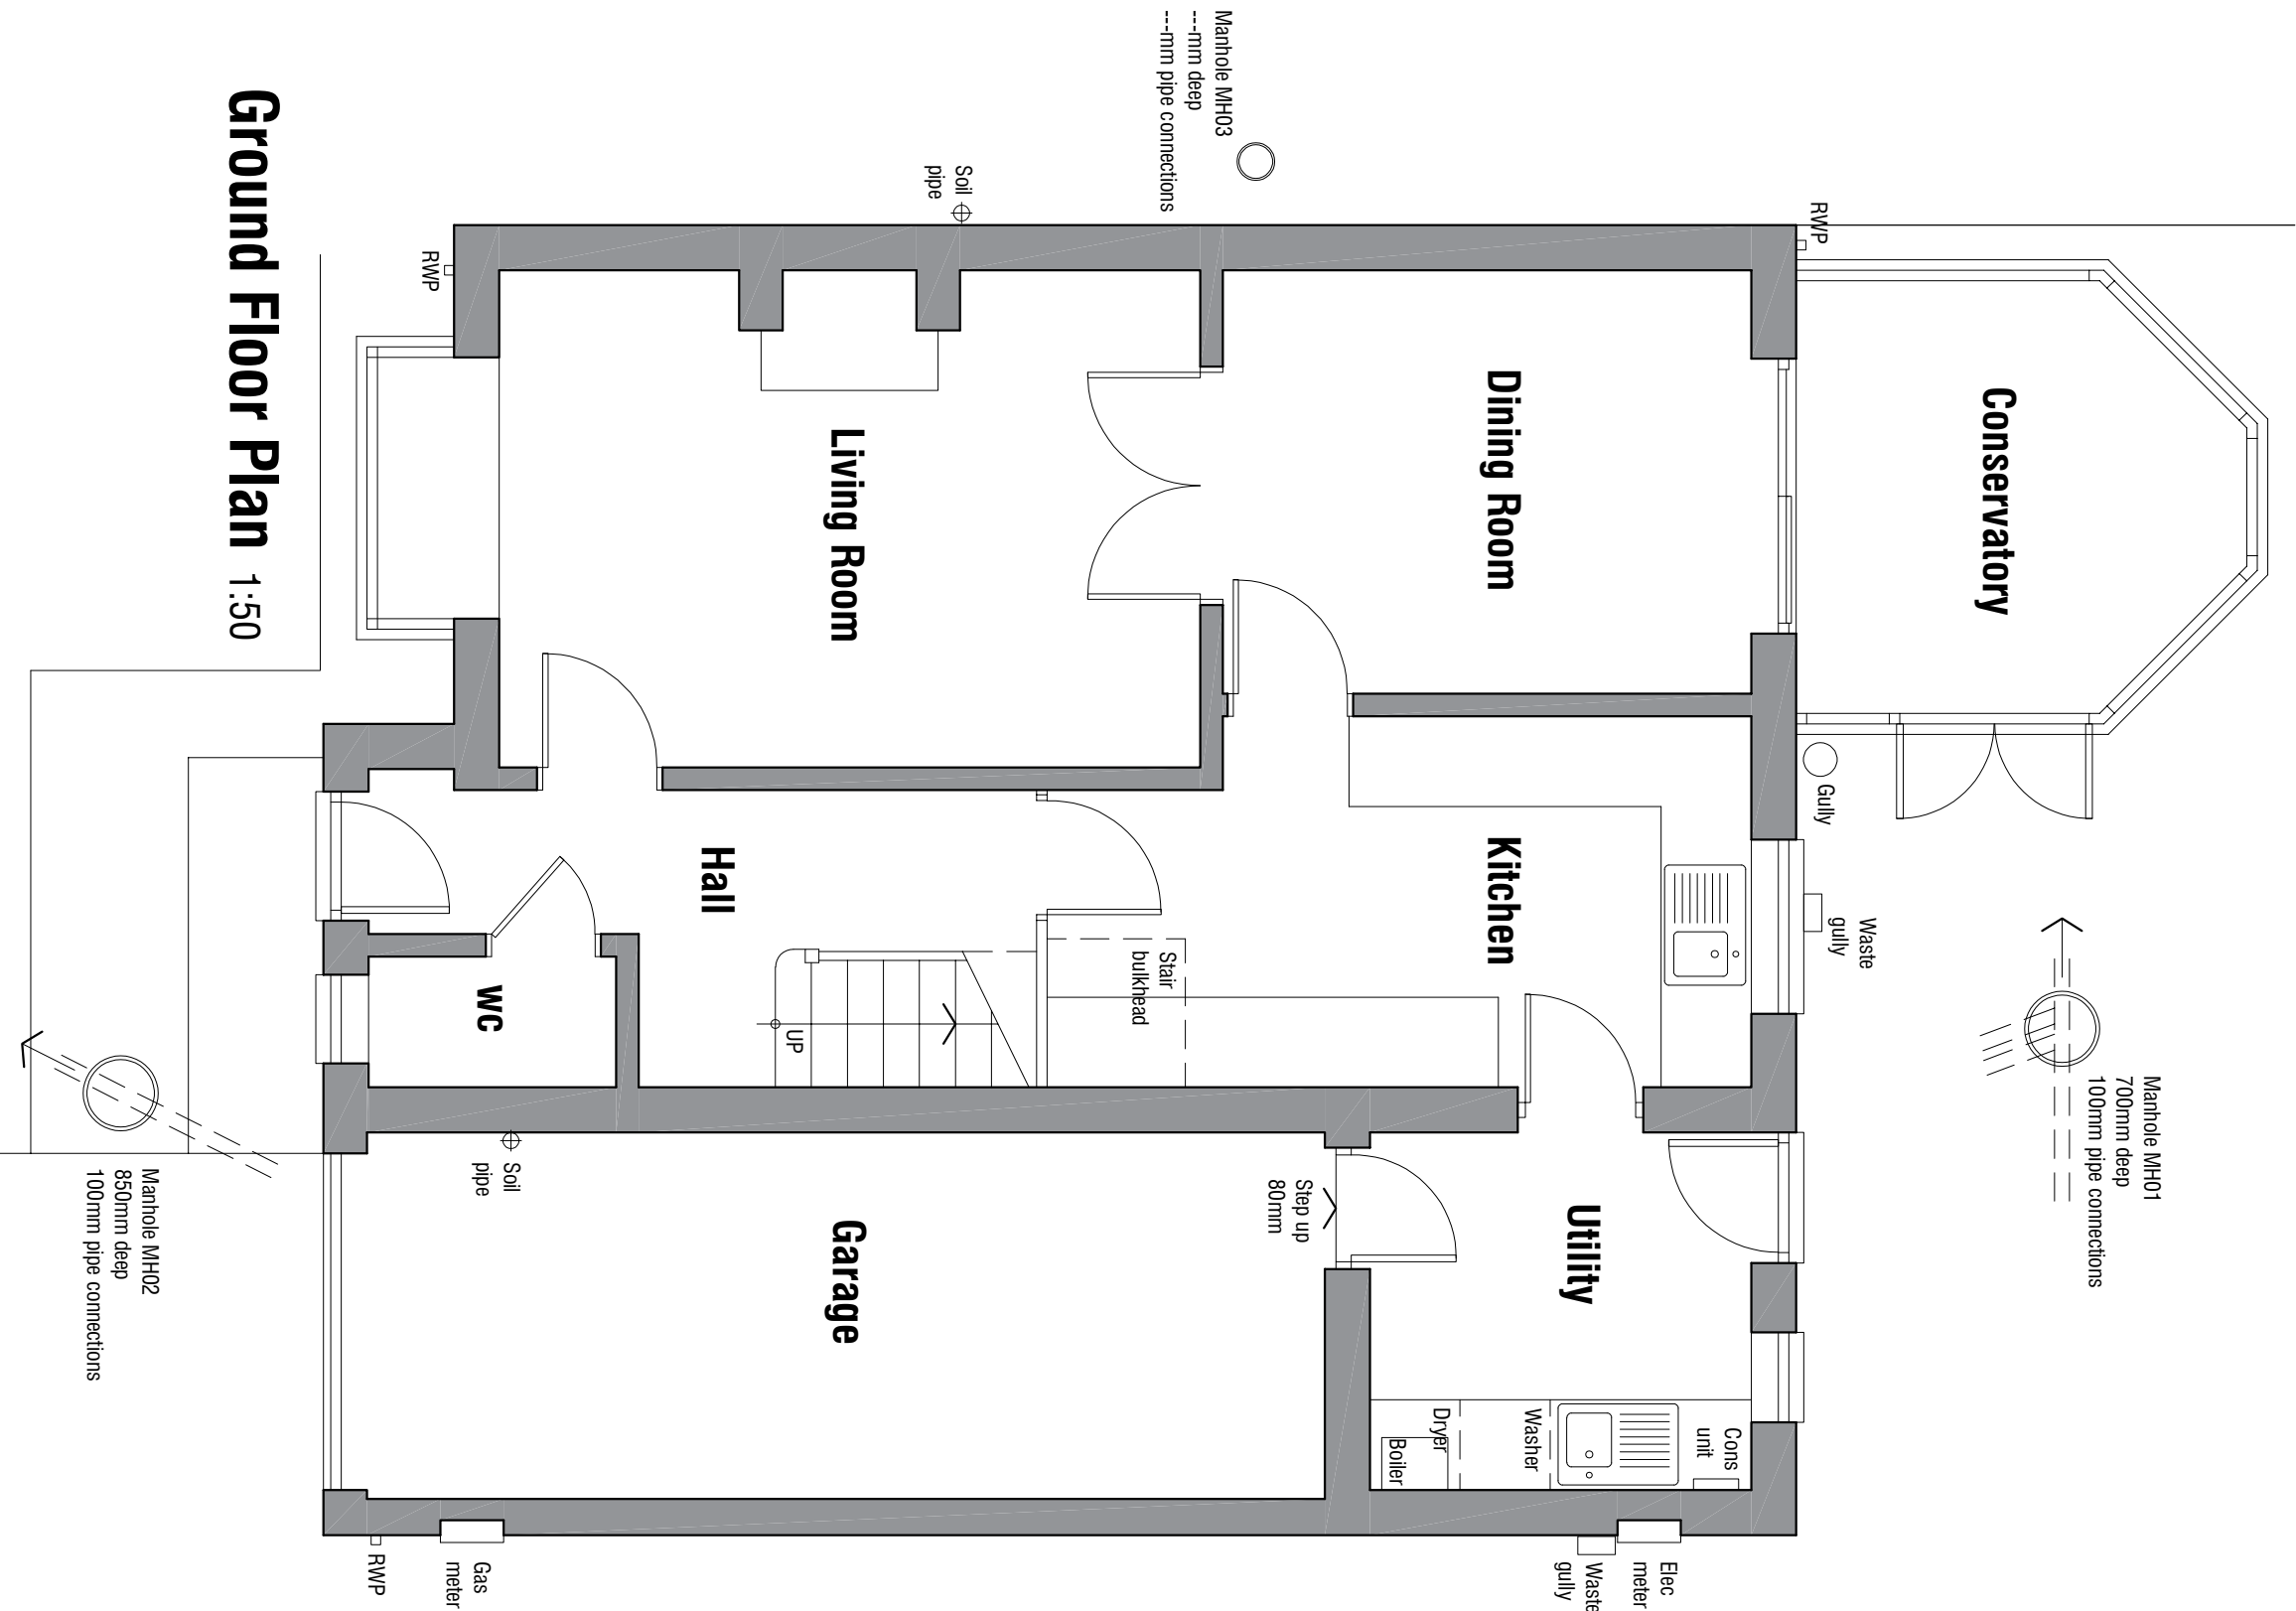

Ground Floor Plan 1:50

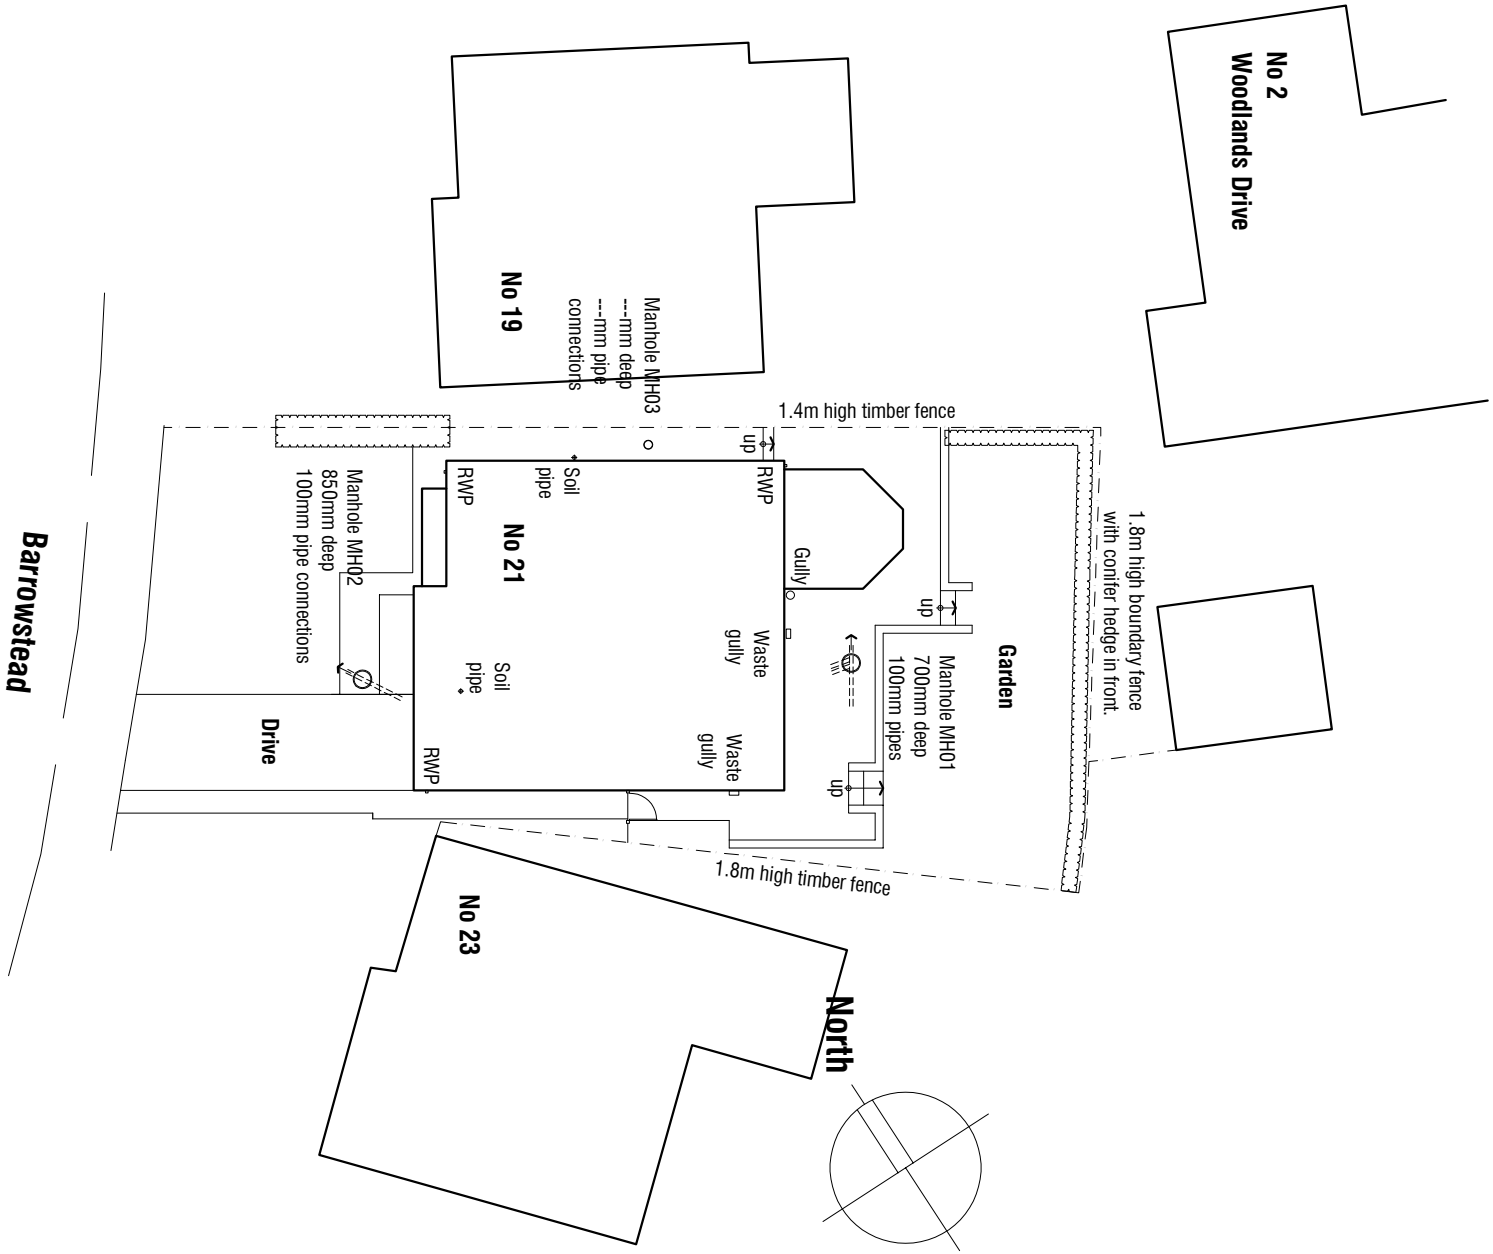

Site Plan 1:200

21 Barrowstead
Skeimanthorpe
Huddersfield

mboothdesign

architectural design and building consultants

Rev A 05.08.2026 Updated for Planning issue.

Scale As shown @ A2 Drawn MJB

Date June 2026 Ref. 26.05

Dwg No. S01 Rev. A

10m20m40m60m

Copyright mboothdesign. All dimensions in millimetres unless otherwise stated. Dimensions for setting out in existing buildings are to be checked and verified in situ.