



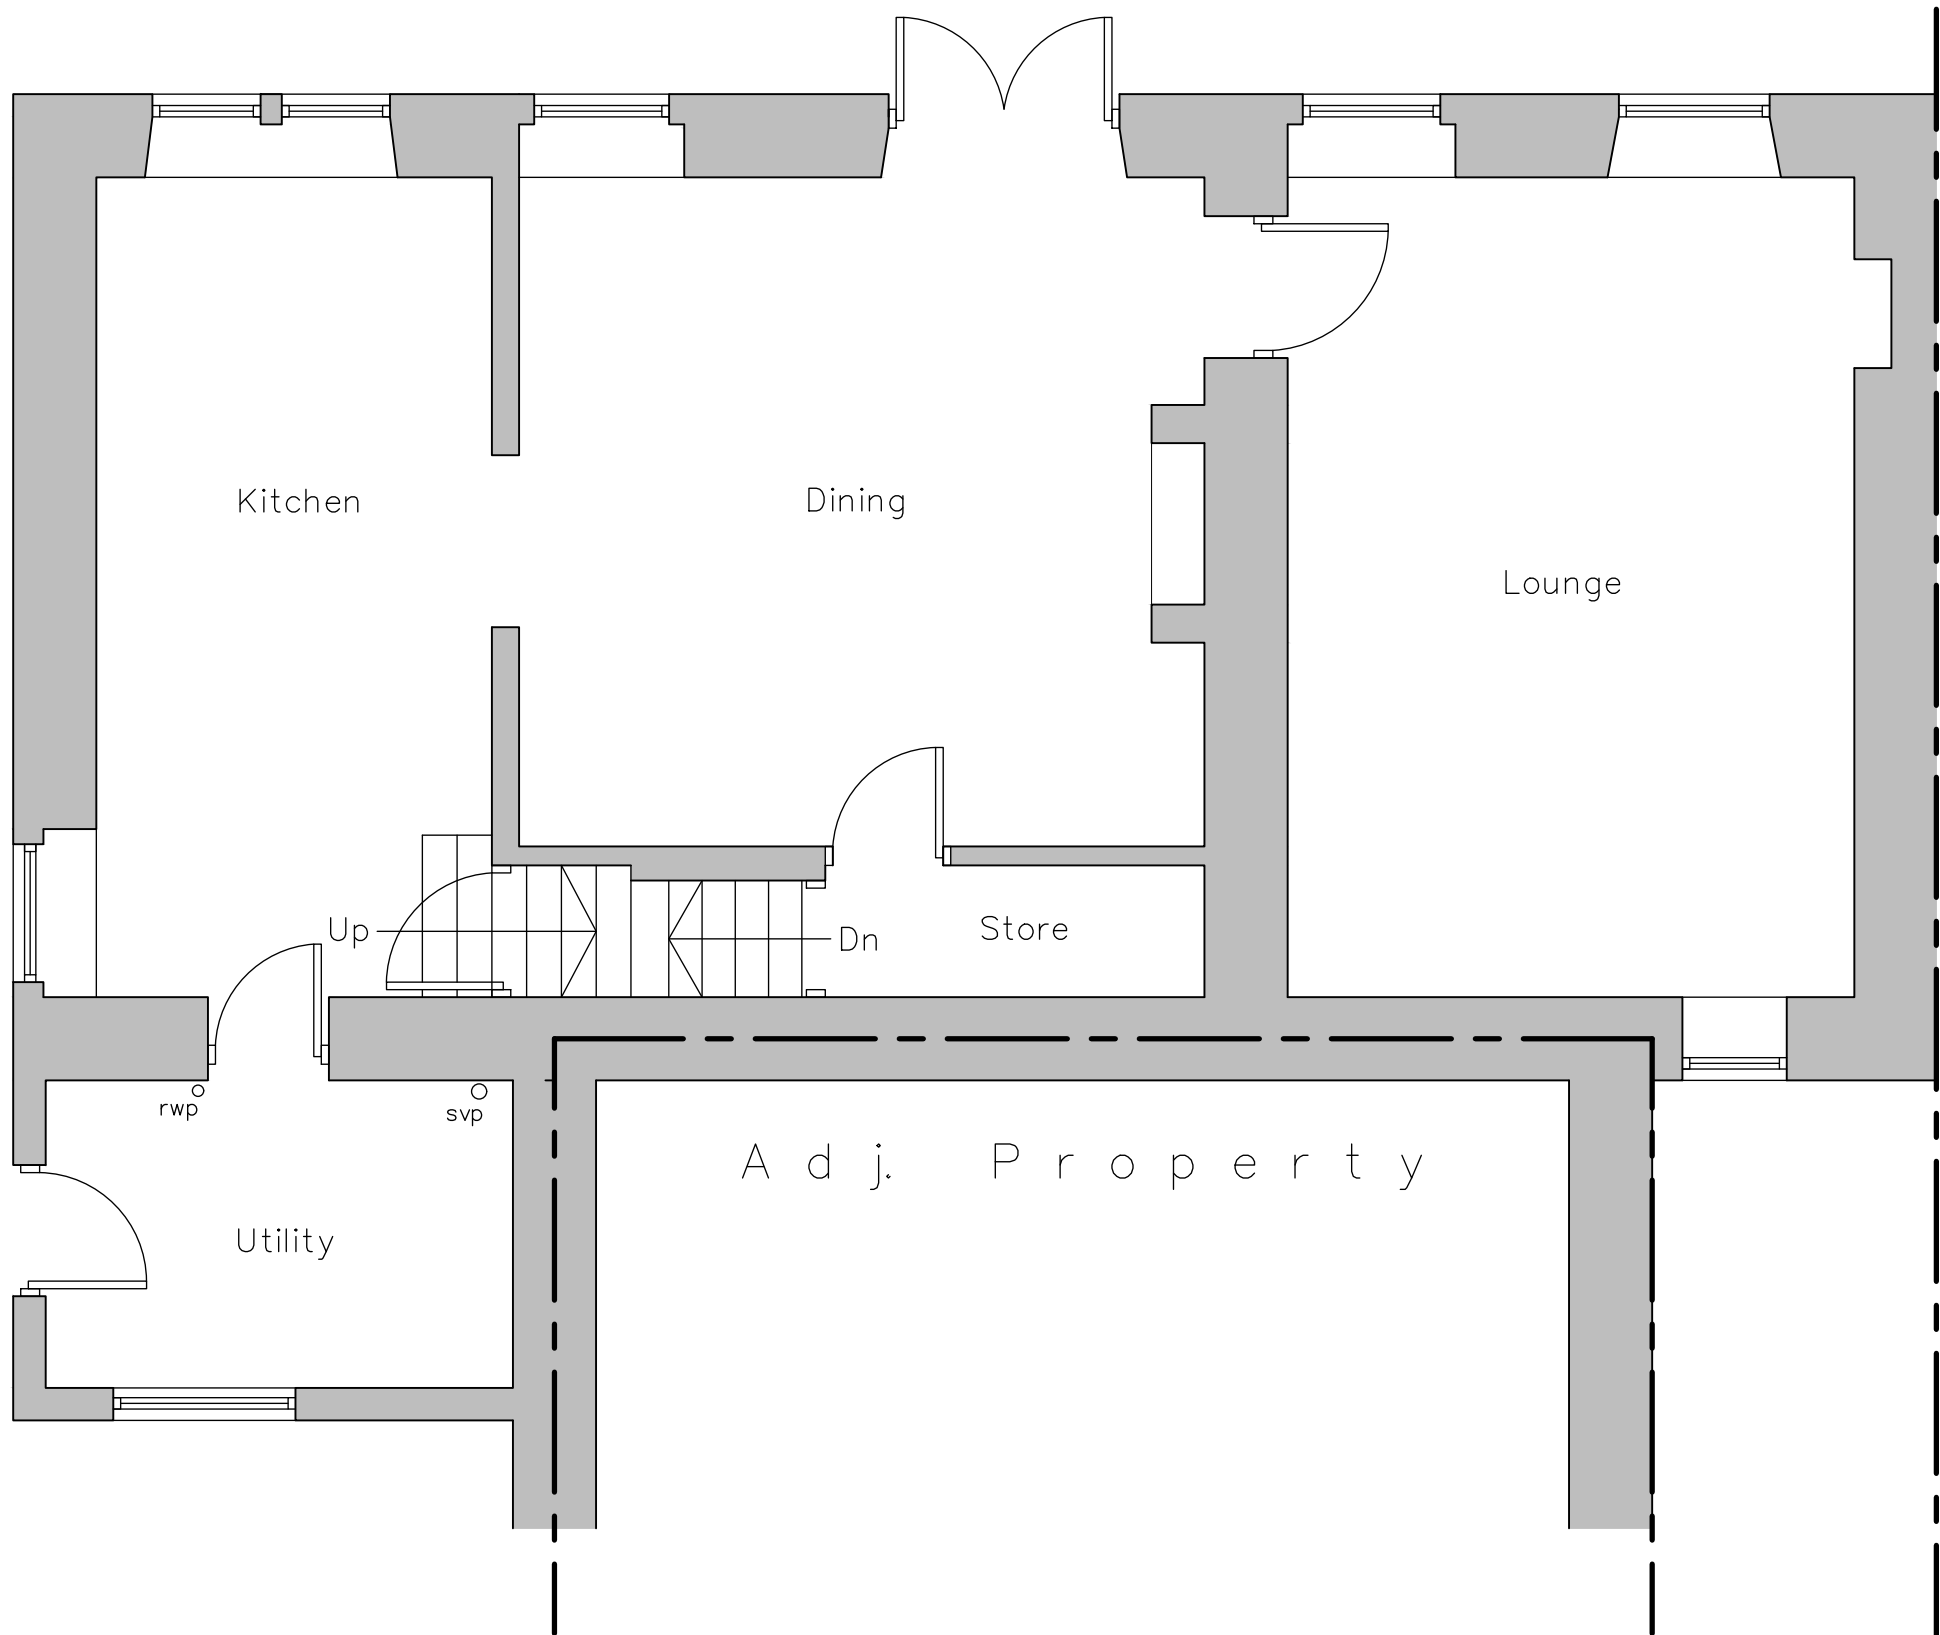

A d j. P r o p e r t y

Existing Ground Floor Layout
Scale 1:50

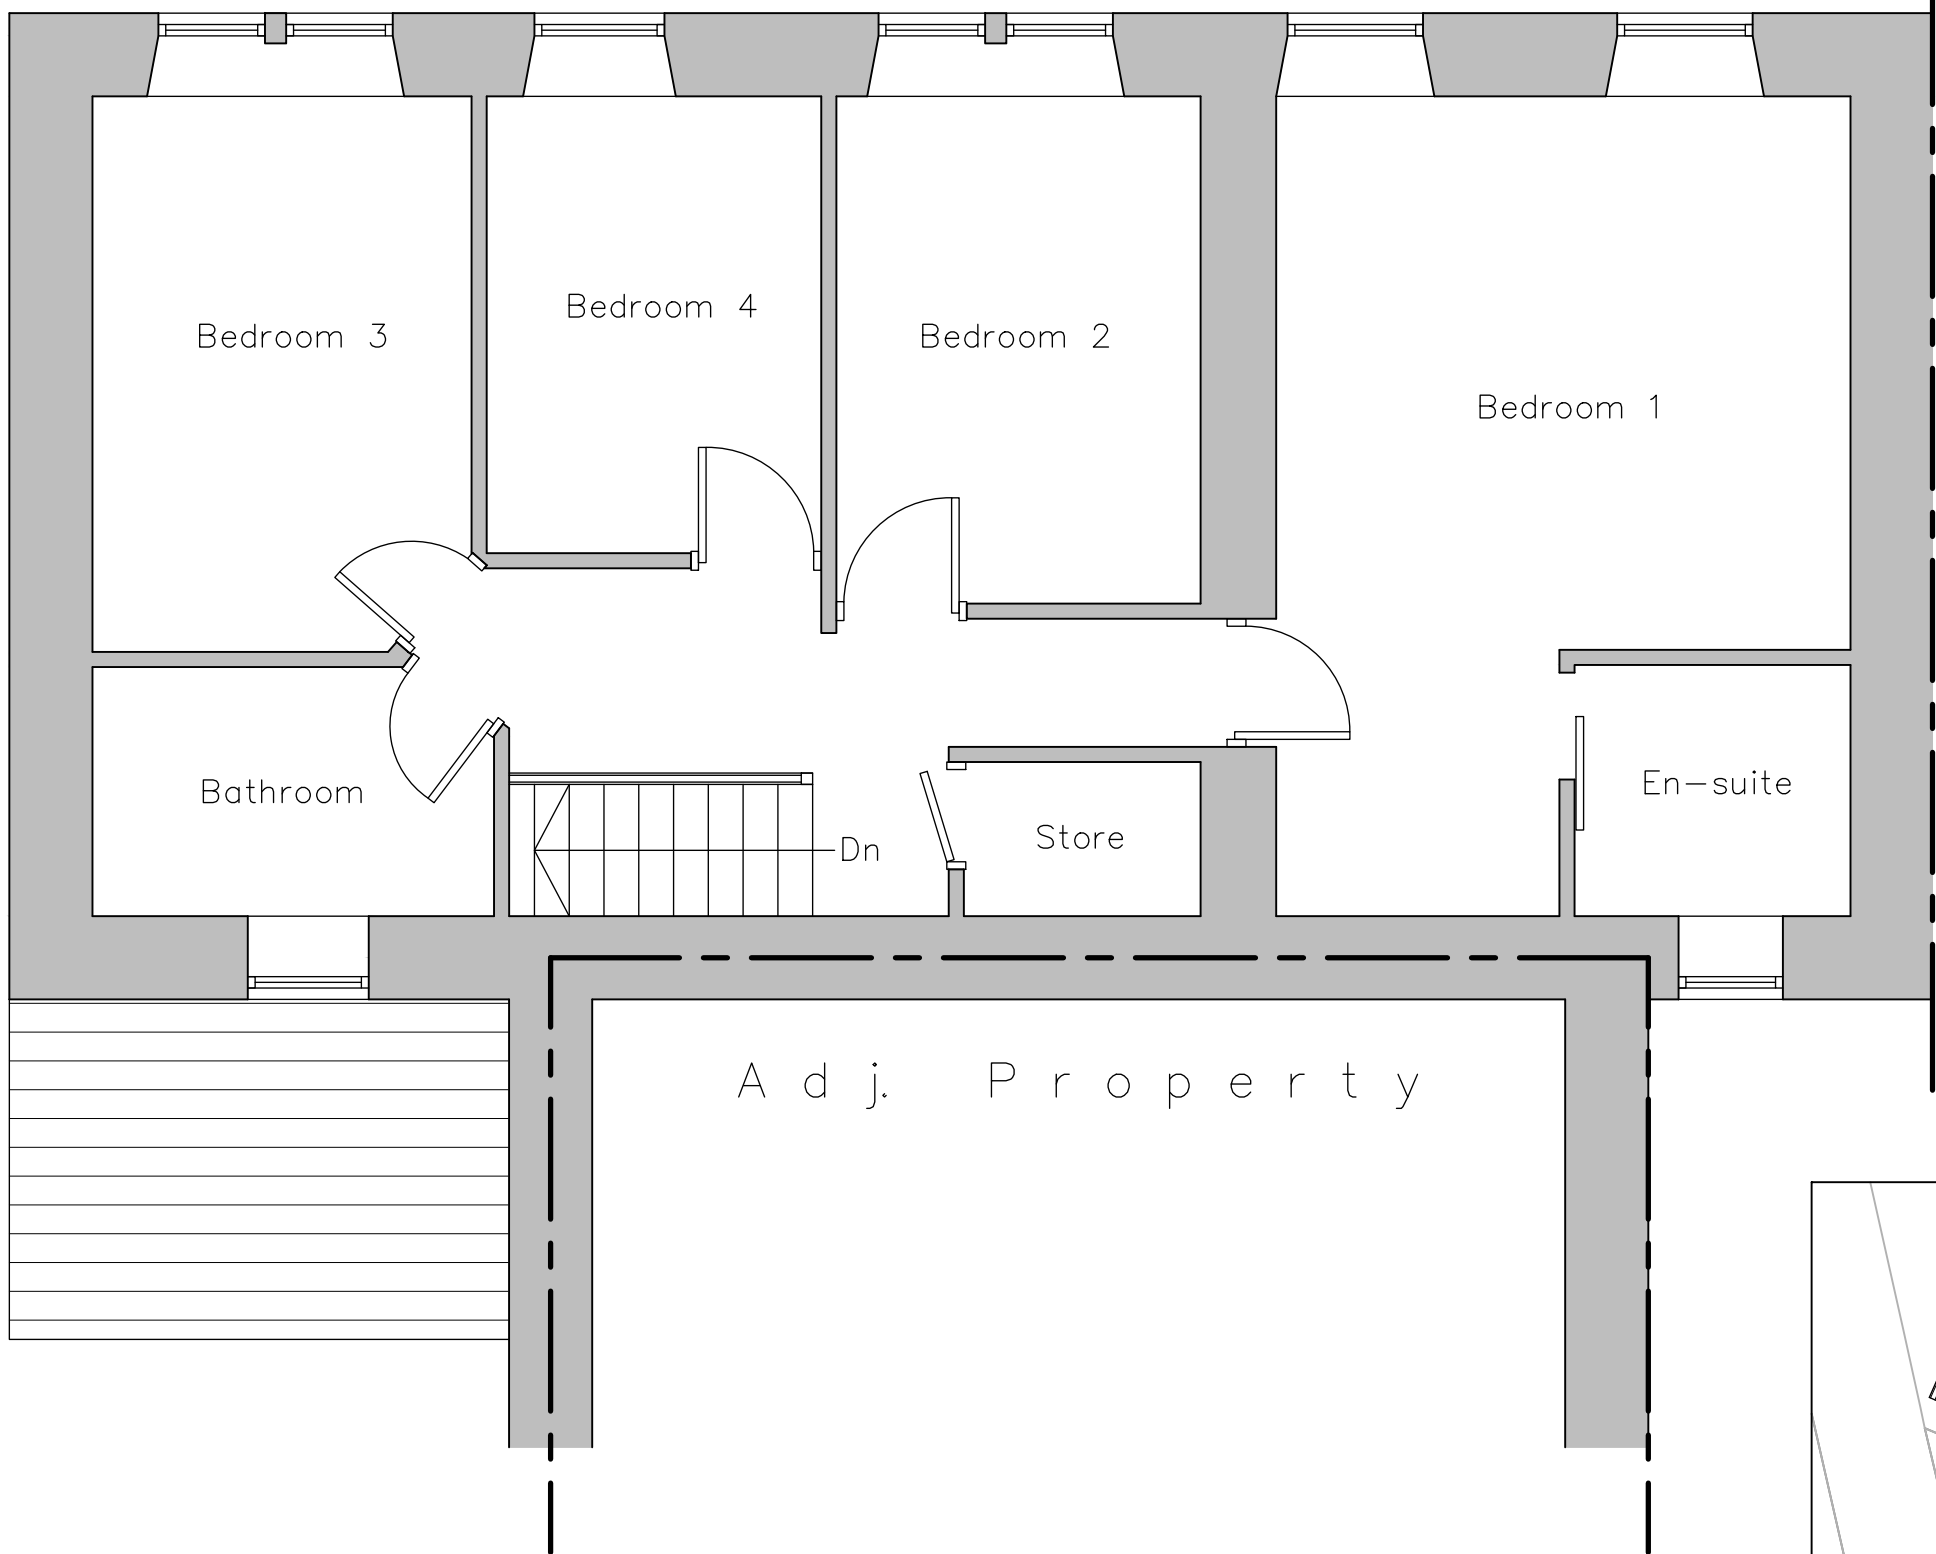


A d j. P r o p e r t y


Existing First Floor Layout
Scale 1:50

EXISTING MATERIALS

- WALLS – NATURAL COURSED STONE
- ROOF – ARTIFICIAL STONE SLATE
- DOORS – WHITE PVCu
- WINDOWS – WHITE PVCu
- DORMER CLADDING – WHITE PVCu
- RAINWATER GOODS – BLACK PVCu
- FASCIA & SOFFITS – BLACK TIMBER

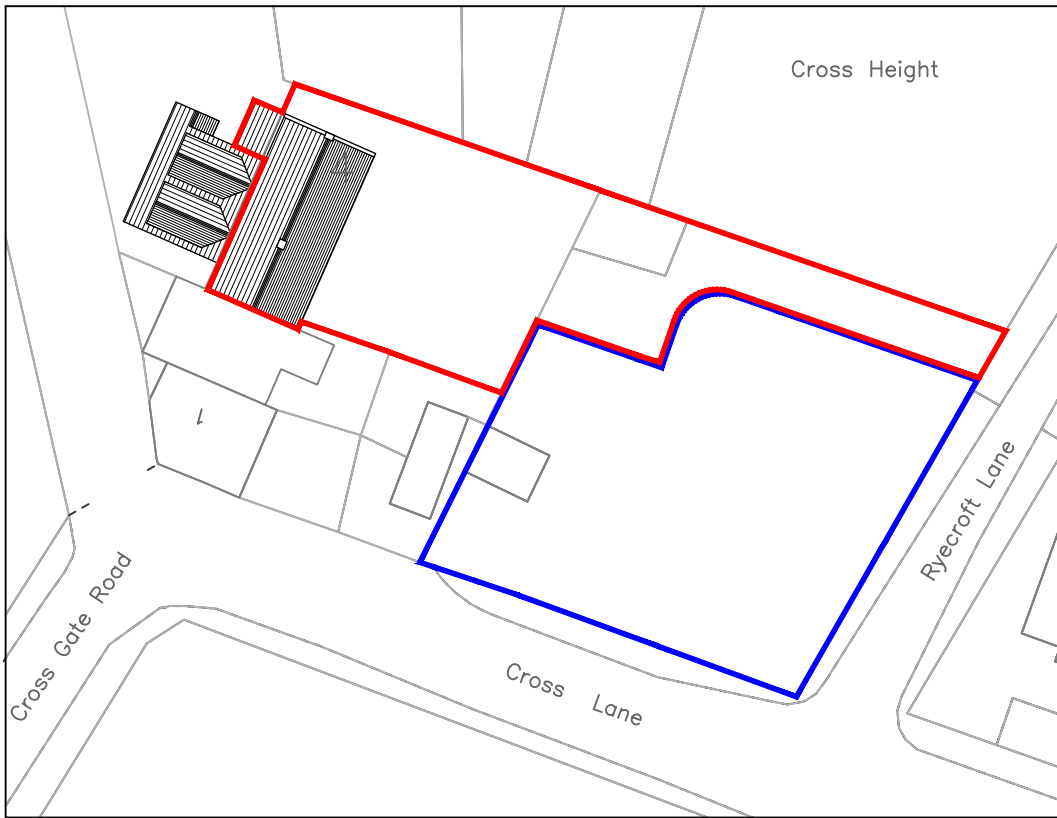

Existing Site Layout
Scale 1:500

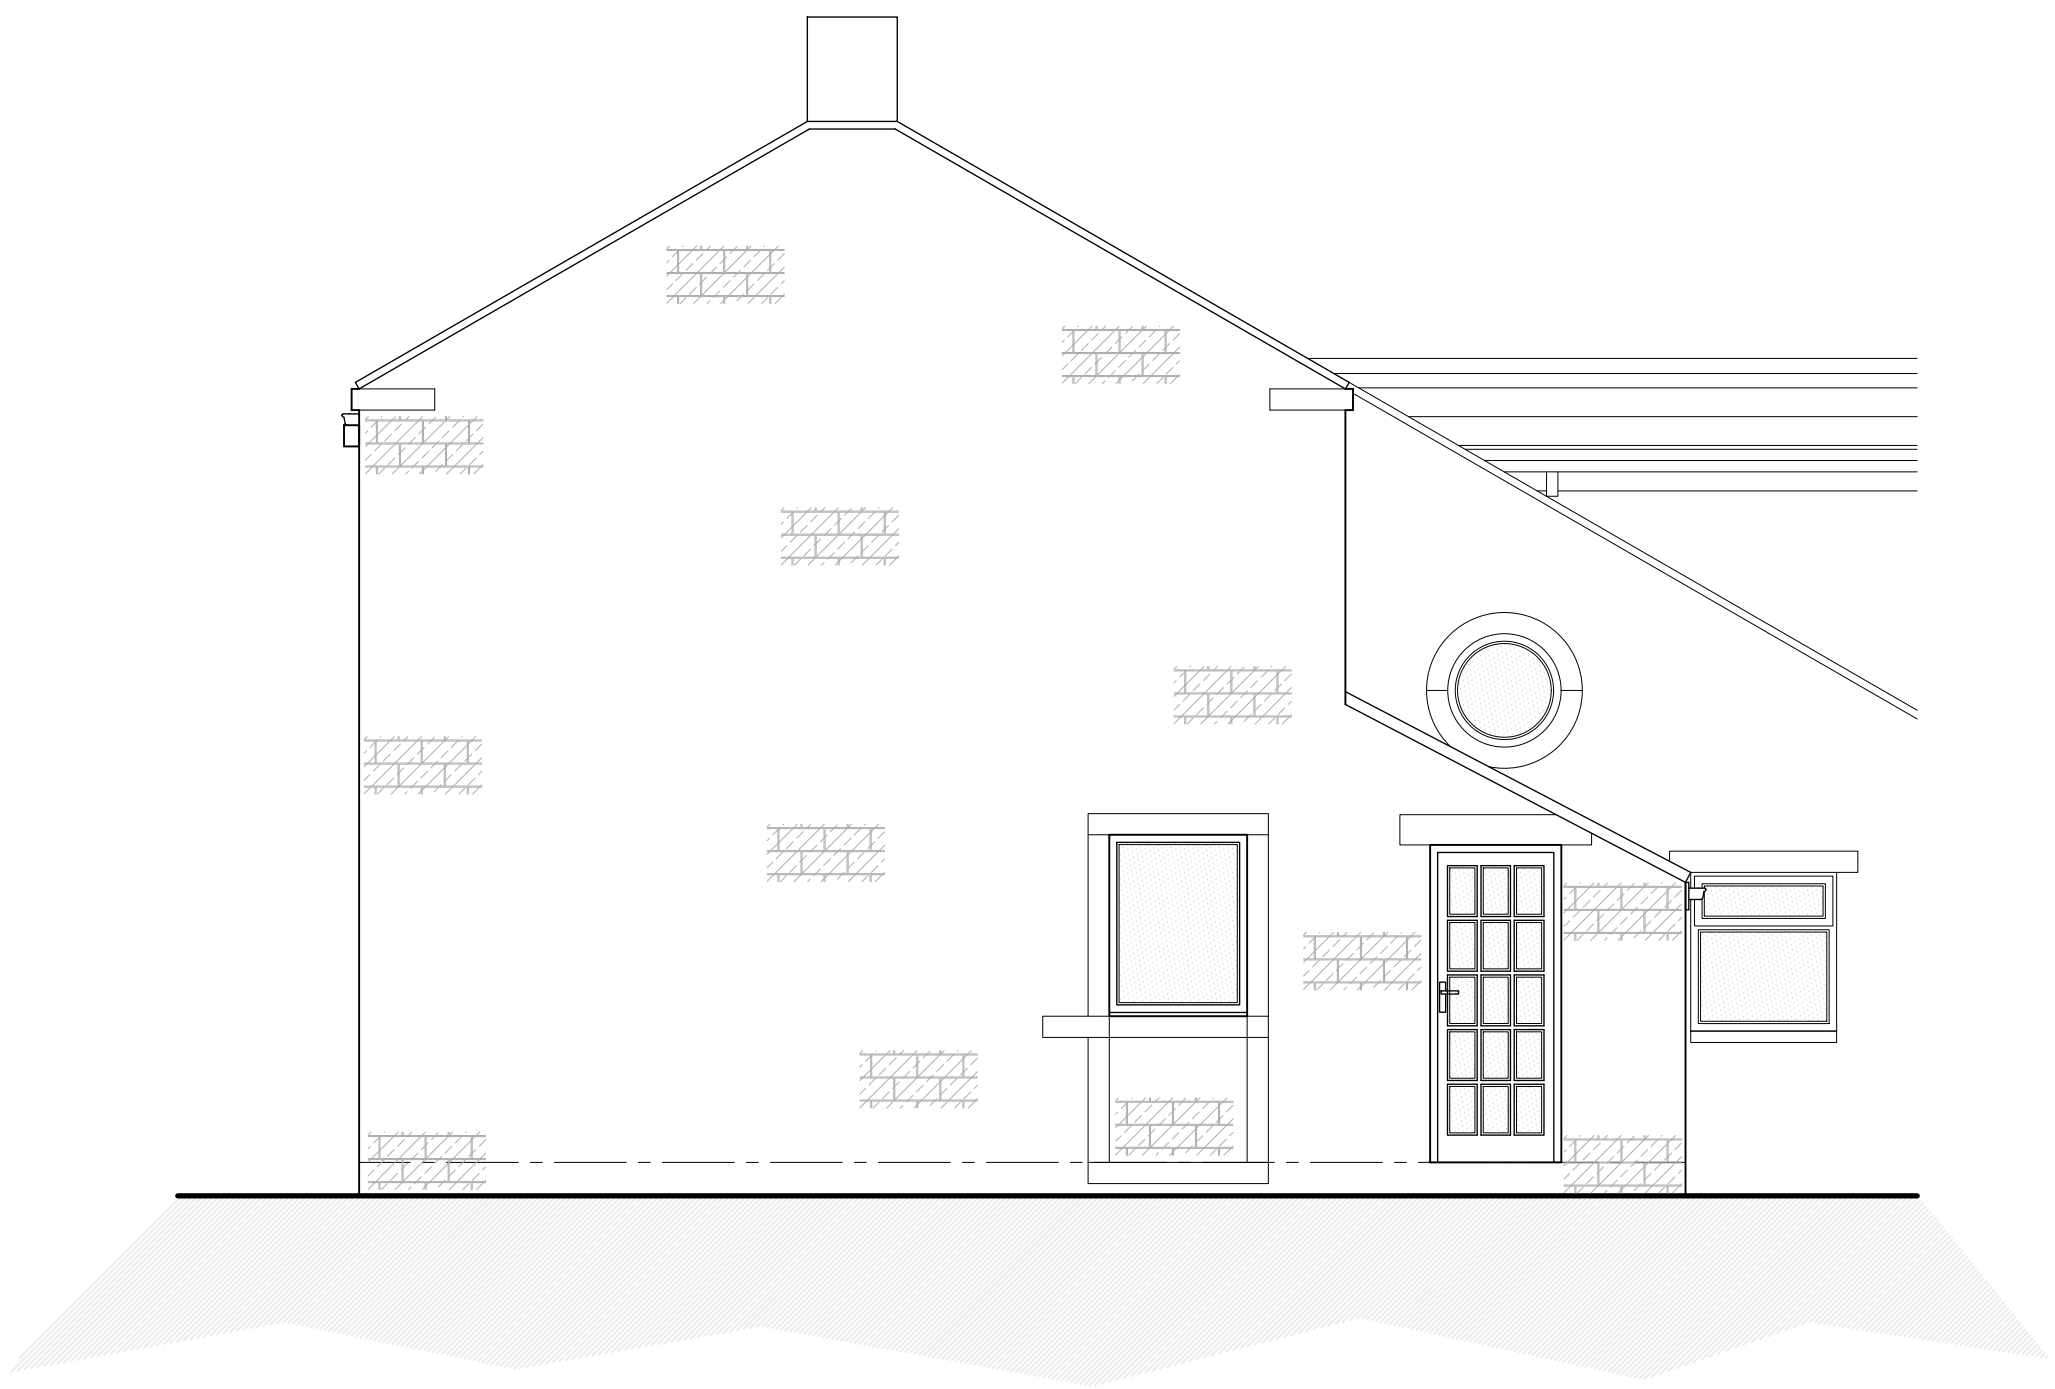

Existing North East Facing Side Elevation
Scale 1:50



Existing South East Facing Rear Elevation
Scale 1:50

NOTES

1. No dimensions to be scaled. IF IN DOUBT ASK.
2. All dimensions must be checked and verified on site by the Contractor prior to the commencement of works and Hinchliffe Architecture & Design Ltd. to be notified of any discrepancies.
3. The copyright of these drawings remains the property of Hinchliffe Architecture & Design Ltd. They must not be reproduced in any way without prior written consent from the originator (Hinchliffe Architecture & Design Ltd.)

A	17/07/26	FIRST ISSUE	
	Rev.	Date	Description
Status			
PLANNING			
hinchliffe architecture & design Hinchliffe A&D 24 Carr View Road Holehouse Holmfirth West Yorkshire HD9 1SL 01921 907 142 01484 520 764 info@hinch-architecture.co.uk www.hinch-architecture.co.uk			
Client			
MR & MRS G & C OSBORNE			
Project			
4 CROSS HEIGHTS CROSS LANE SCHOLES HOLMFIRTH HD9 1SL			
Drawing Title			
EXISTING FLOOR PLANS, ELEVATIONS & SITE LAYOUT			
Scale (at A1)		Date	
AS SHOWN		JUNE' 2026	
Drg. no.			Rev.
368-26-PL01			A