




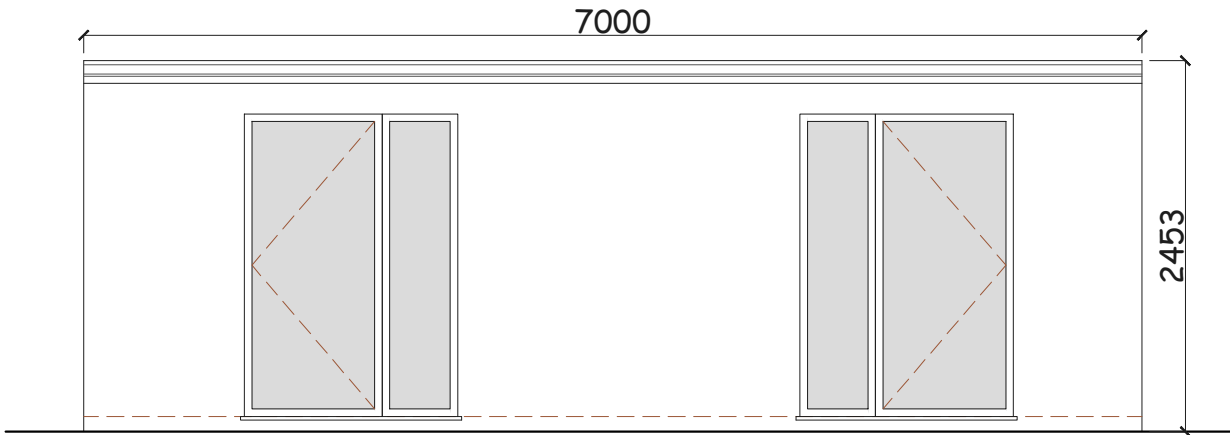


PROPOSED FRONT ELEVATION -01
SCALE 1:50

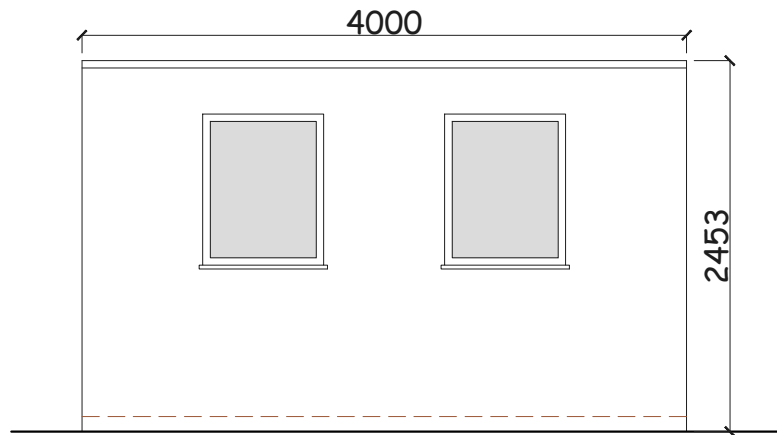

PROPOSED SIDE ELEVATION -03
SCALE 1:50

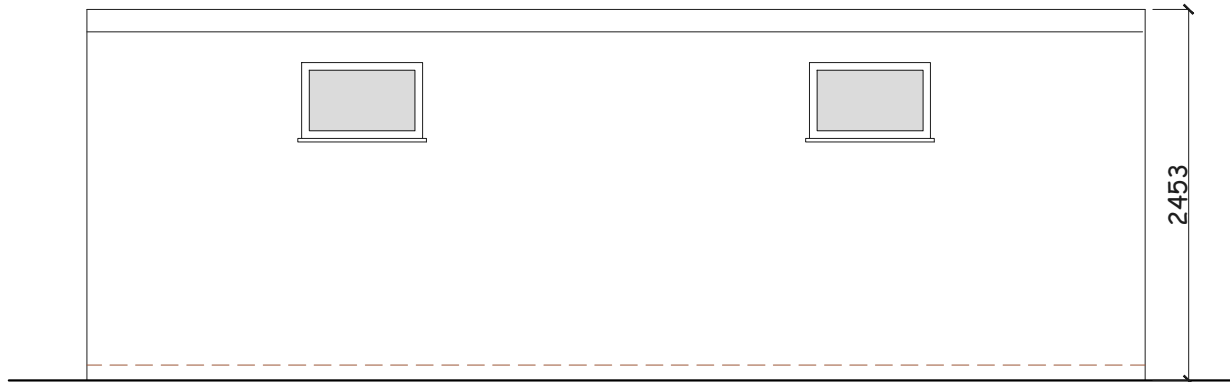

PROPOSED REAR ELEVATION -02
SCALE 1:50

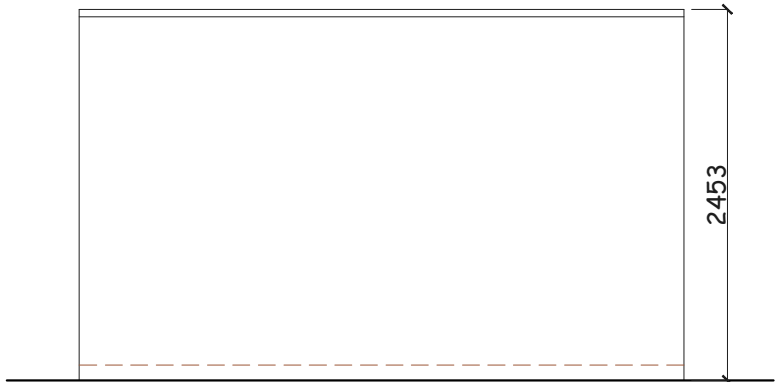

PROPOSED SIDE ELEVATION -04
SCALE 1:50

CLIENT

PROJECT

DRAWING TITLE

PROPOSED ELEVATIONS

DRAWING NO.

PP-02

REV.

DATE

14-07-26

DRAWN

A-A

SCALE

1:50@A3



Meters @ 1:50 @ A3

REV DATE NOTES