




STREET SCENE - TURNSTONE WAY
SCALE 1:300

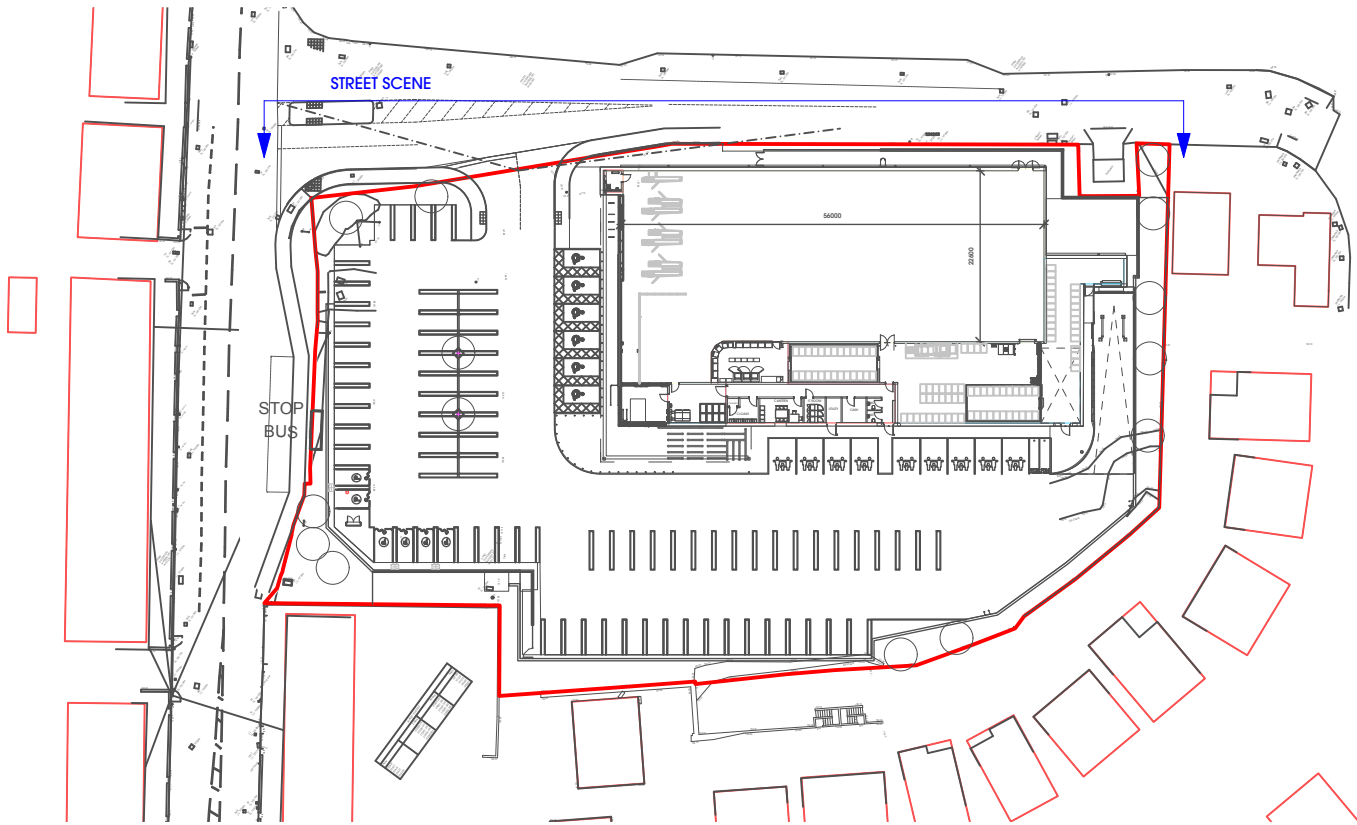

PROPOSED SITE PLAN
SCALE 1:500

F	11/08/2026	Amended retaining wall along turnstone way	BMS
E	05/08/2026	Minor update to AIP wall, added text about existing substation	BMS
D	04/08/2026	Wall a long turnstone Way increased to 1.15m	JB
C	24/06/2026	MINOR AMENDMENTS	BMS
B	17/06/2026	EVC layout amended. Boundary line around 278	KE
A	04/03/2026	Roof of SE houses added.	KE
Rev	Date	Description	Drawn

htcarchitects

York Place Studio
8 Britannia Street
Leeds
LS1 2DZ

T:(0113) 244 3457
W: www.htcarchitects.co.uk
E: info@htcarchitects.co.uk

client
Lidl GB Ltd.



project
Blackmoorfoot Road
Huddersfield

drawing title
(S73) Street Scene -
Turnstone Way

date February 2026
status Planning
scale AS NOTED
drawn BMS checked -
job no. 2783 dwg no. P1303 rev. F