




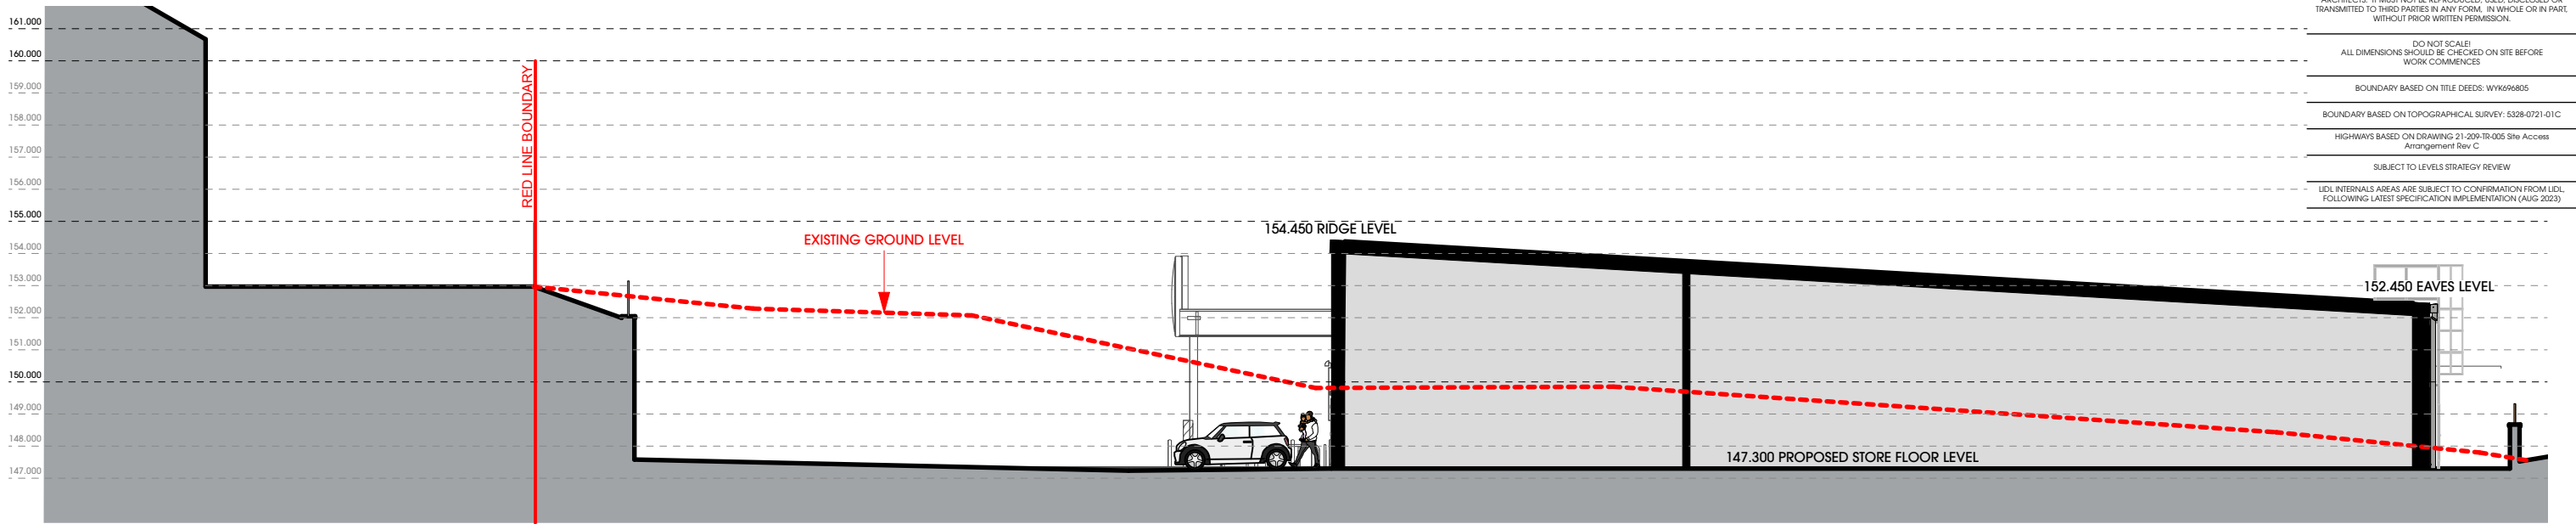

SECTION A-A
SCALE 1:200

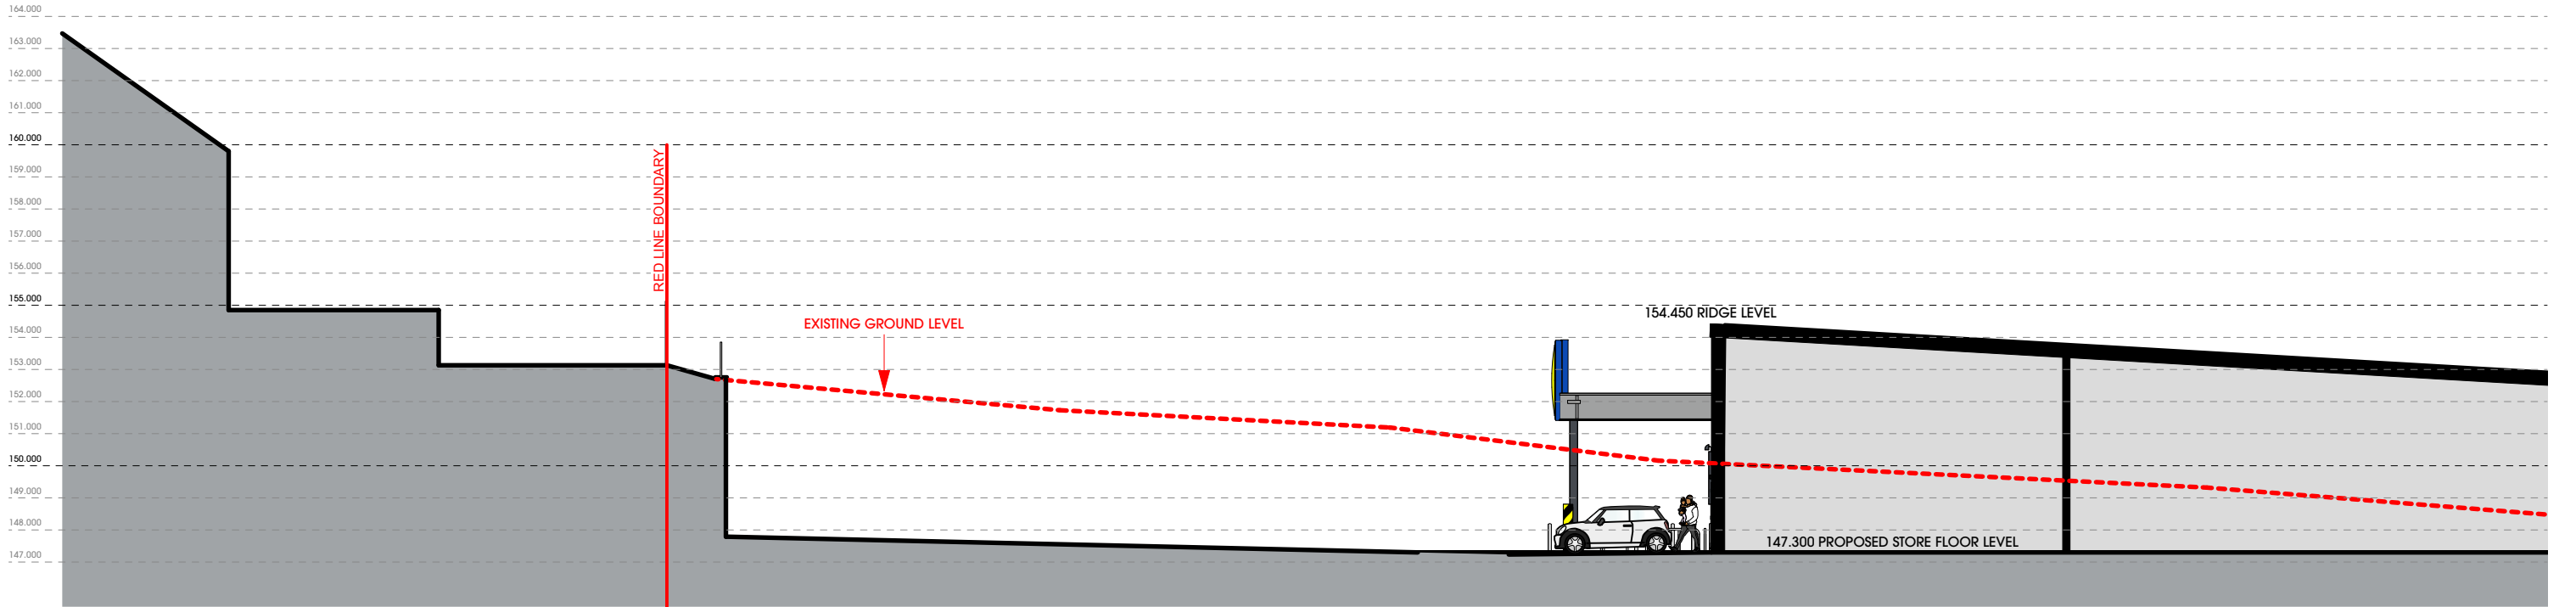

SECTION B-B
SCALE 1:200

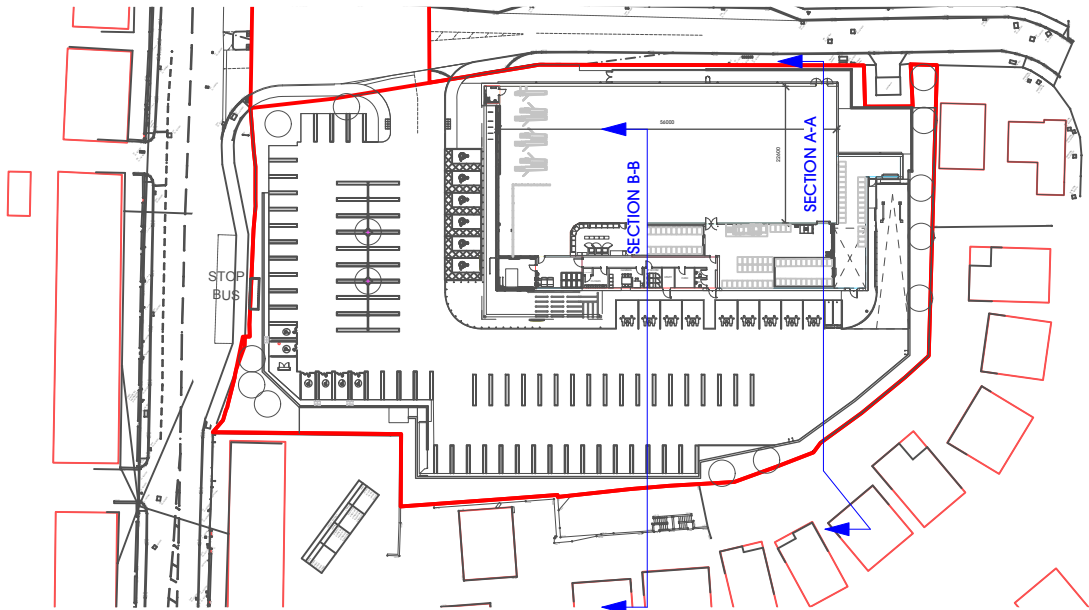

SITE PLAN
SCALE 1:1250

Updated in line with AIP retaining wall along			
D	05/08/2026	Turnstone Way	BMS
C	17/06/2026	EVC layout amended. Boundary line around 278	KE
B	05/03/2026	works bus stop amended.	BMS
A	05/03/2026	Minor amendments	BMS
Rev	Date	Description	Drawn

htcarchitects
York Place Studio
8 Britannia Street
Leeds
LS1 2DZ
T:(0113) 244 3457
W: www.htcarchitects.co.uk
E: info@htcarchitects.co.uk

client
Lidl GB Ltd.



project
Blackmoorfoot Road
Huddersfield
drawing title
(S73) Proposed Sections AA
BB

date February 2026
status Planning
scale AS NOTED
drawn BMS checked -
job no. 2783 dwg no. P1301 rev. D