



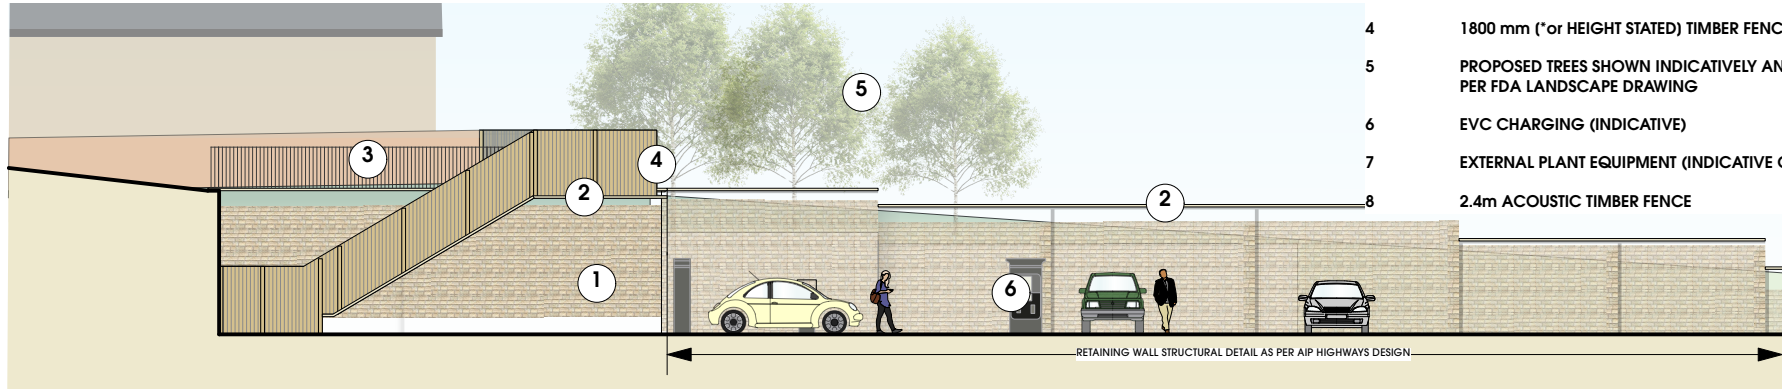


SECTION A-A
SCALE 1:200

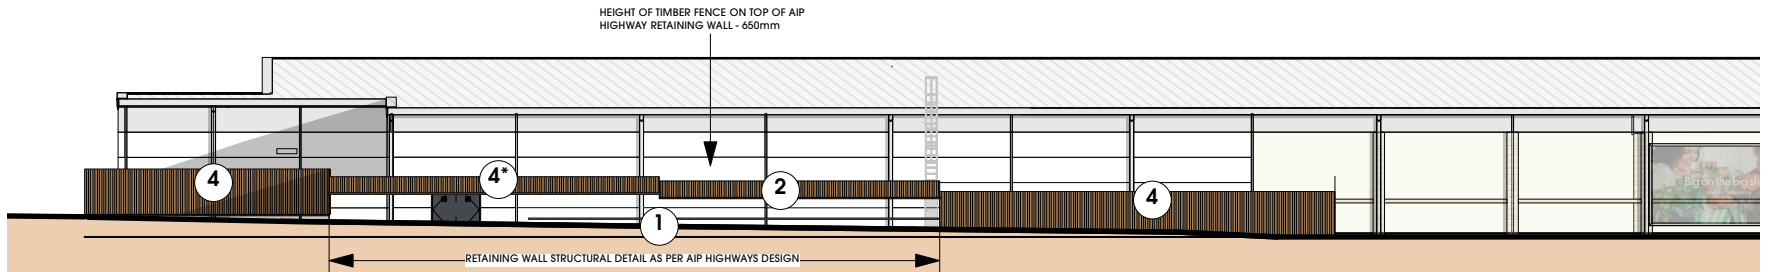

SECTION B-B
SCALE 1:200




SECTION D-D
SCALE 1:300

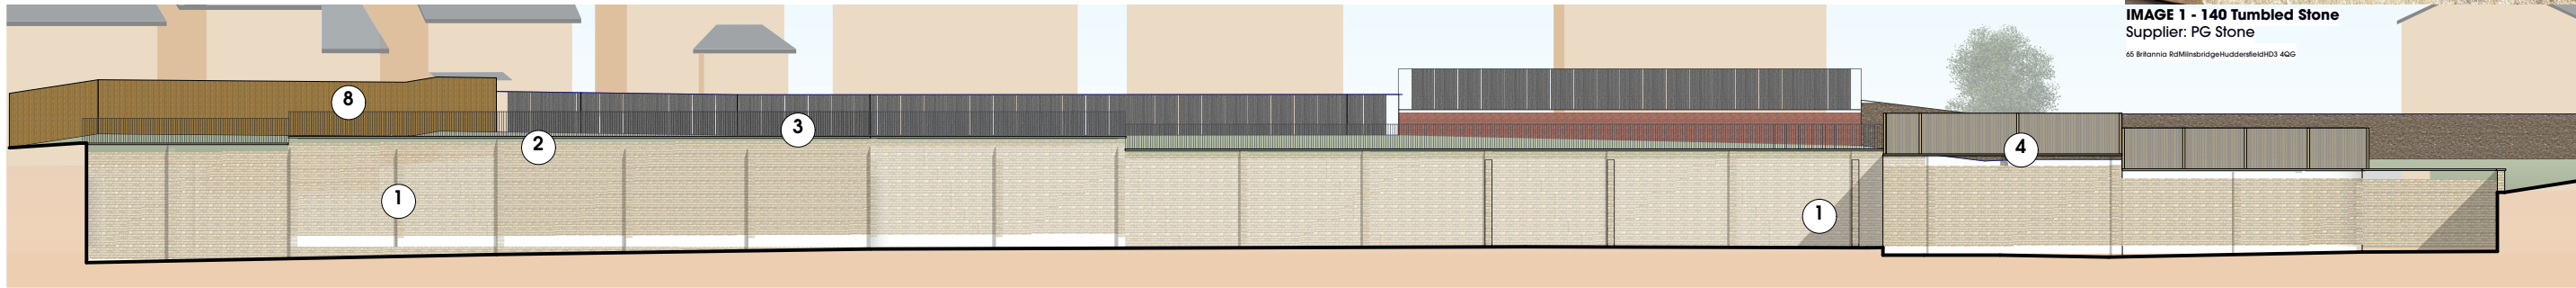

SECTION C-C
SCALE 1:300

- MATERIALS KEY**
- 1 PROPOSED BUFF 140mm TUMBLED STONE FACING (SEE IMAGE 1) TO RETAINING WALL FIXED BACK TO CONTIG PILING AND CONCRETE RING BEAM. MORTAR - BUCKET HANDLE, COLOUR; BUFF.
 - 2 75mm ASHLAR STONE COPING FINISH. MORTAR - BUCKET HANDLE, COLOUR; BUFF.
 - 3 1100mm METAL FENCE/GUARDING ON TOP OF WALL.
 - 4 1800 mm ("or HEIGHT STATED) TIMBER FENCE
 - 5 PROPOSED TREES SHOWN INDICATIVELY AND TO BE PLANTED AS PER FDA LANDSCAPE DRAWING
 - 6 EVC CHARGING (INDICATIVE)
 - 7 EXTERNAL PLANT EQUIPMENT (INDICATIVE ONLY).
 - 8 2.4m ACOUSTIC TIMBER FENCE

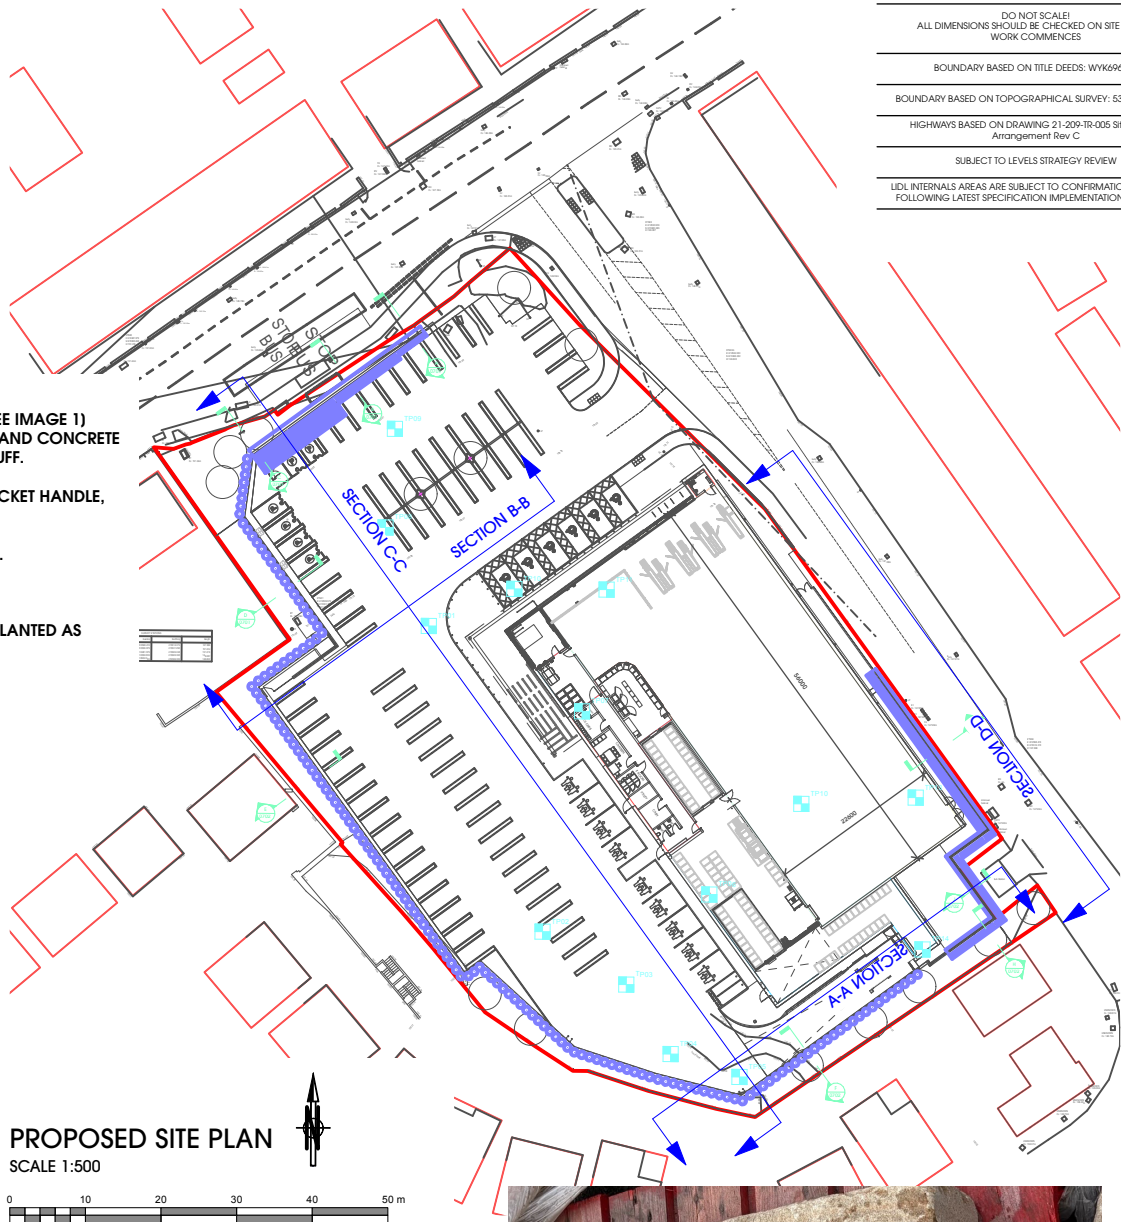

PROPOSED SITE PLAN
SCALE 1:500



IMAGE 1 - 140 Tumbled Stone
Supplier: PG Stone
65 Britannia Rd Minsbridge Huddersfield HD3 4QG

F	05/08/2026	Added section D-D retaining wall	BMS
E	28/07/2026	Adjusted heights following detailed design discussions, added further detail in regards to face material finish	BMS
D	11/06/2026	Added further information for setting out ring	BMS
Rev	Date	Description	Drawn

htcarchitects
York Place Studio
8 Britannia Street
Leeds
LS1 2DZ
T: (0113) 244 3457
W: www.htcarchitects.co.uk
E: info@htcarchitects.co.uk

client
Lidl GB Ltd.



project
Blackmoorfoot Road
Huddersfield
drawing title
(S73) Proposed Retaining
Wall Elevations

date February 2026
status Planning
scale AS NOTED
drawn BMS checked -
job no. 2783 dwg no. P1304 rev. F