



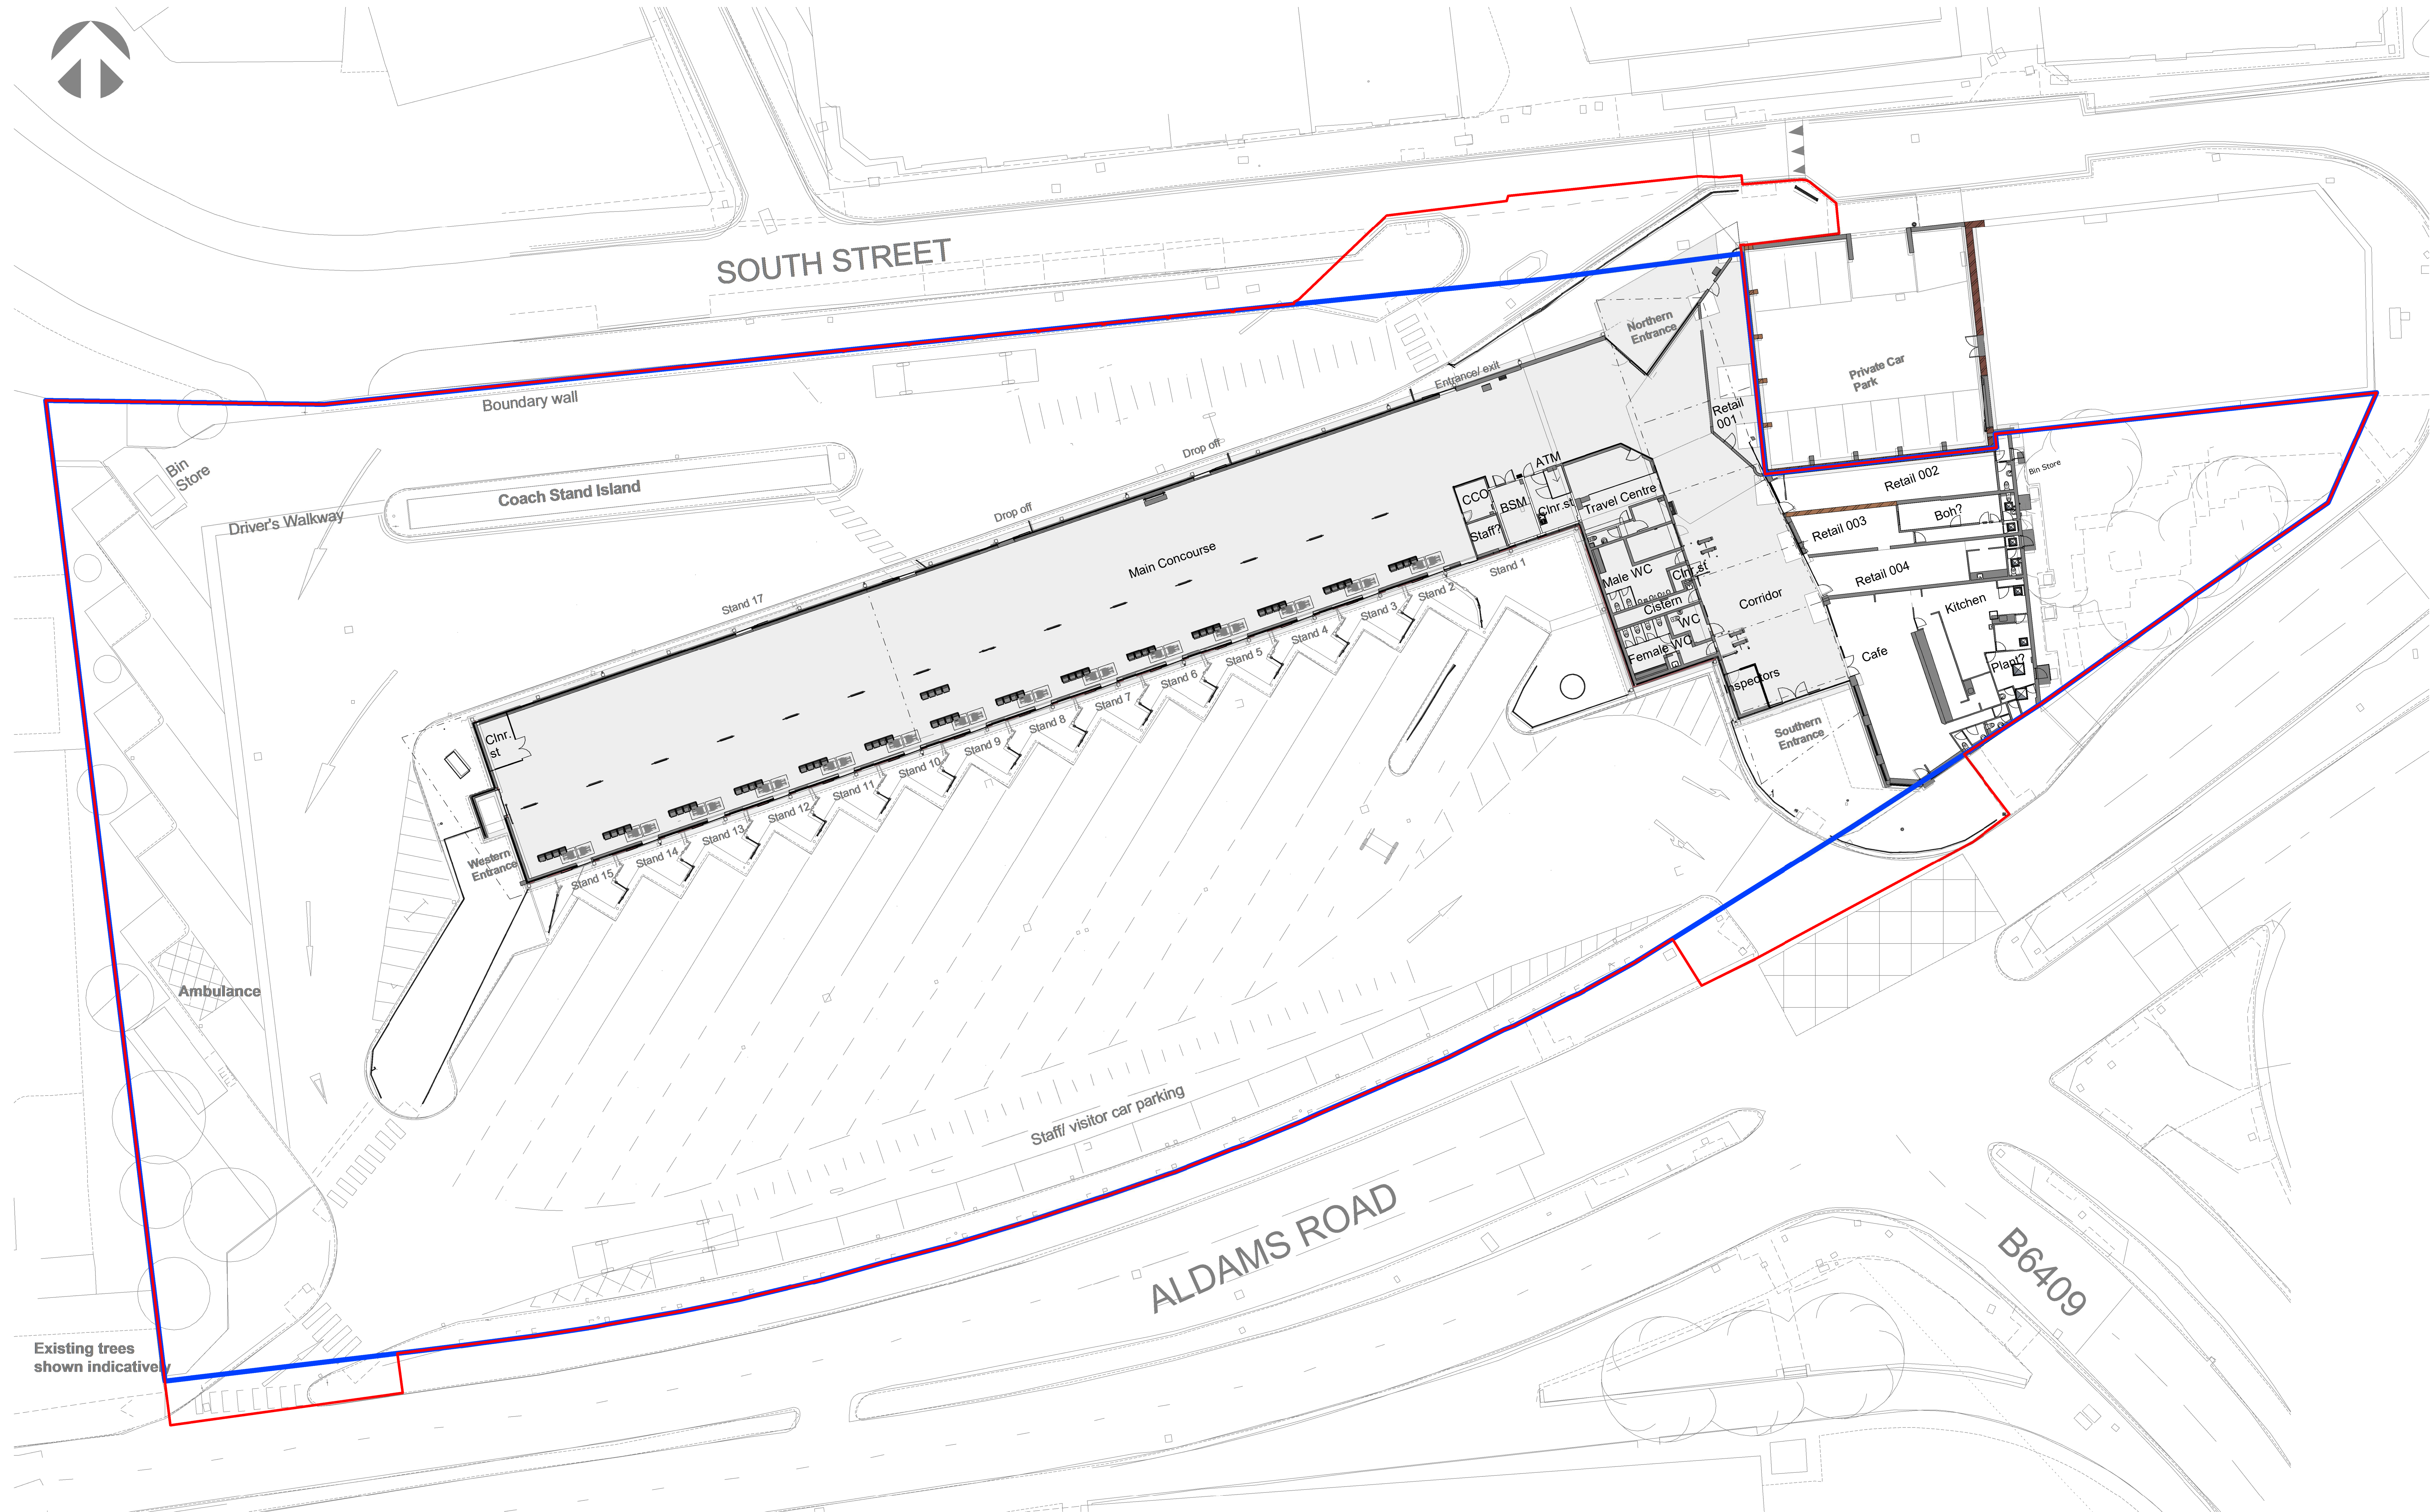

Existing Site Plan
SCALE: 1 : 200

1	Issue 01 - Stage 1 - Initial	21/06/21	SP	SP
2	Issue 02 - Stage 2 - Revised	23/07/21	SP	SP
3	Issue 03 - Stage 3 - Revised	23/07/21	SP	SP
4	Issue 04 - Stage 4 - Revised	23/07/21	SP	SP

52 Princess Street
Riverside House
Manchester M1 6JX
Telephone +44 (0)161 2375646
Website www.jeffersonsheard.com

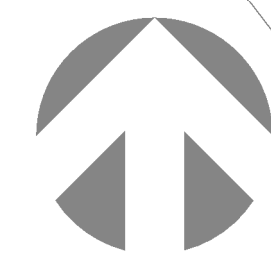

Project
Dewsbury Bus Station

Drawing
Existing Site Plan

Scale 1 : 200	Drawn SP	Date 09/02/22
Drawing Purpose FOR TENDER	Status D2	Rev. p3
Ref 2025	Reference DBS-JSA-EX-ZZ-DR-A-01101	Rev. p3