




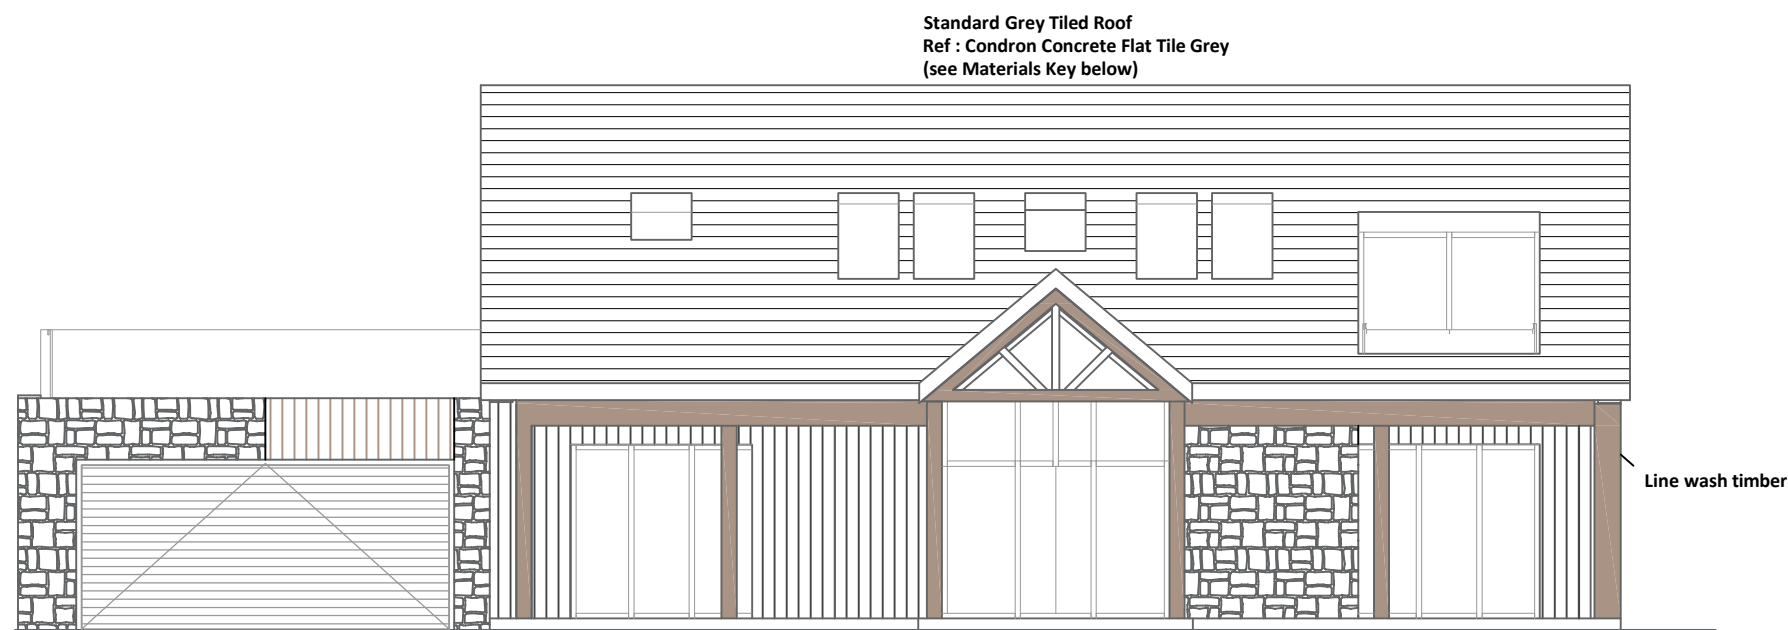


Front Elevation
as proposed

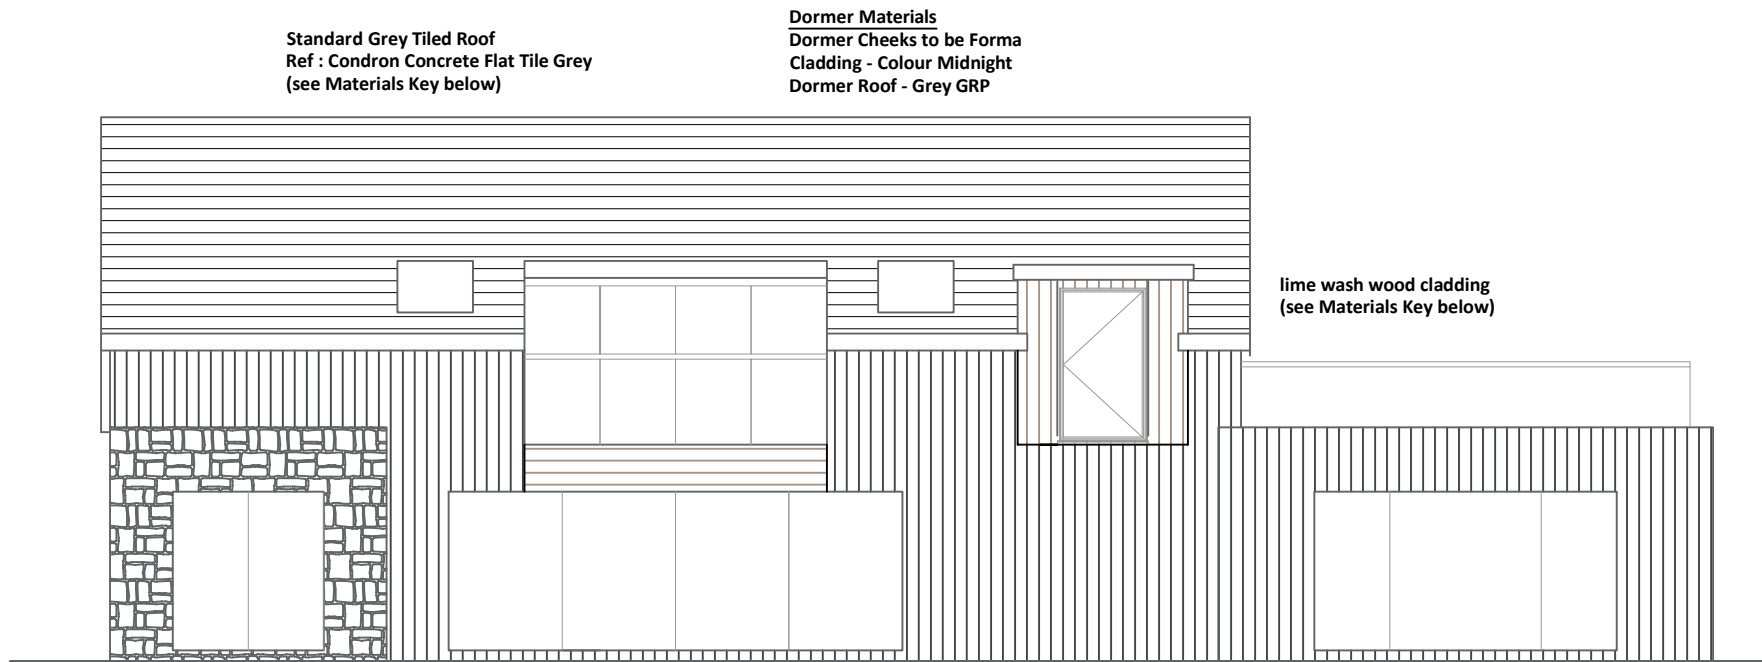

Rear Elevation
as proposed

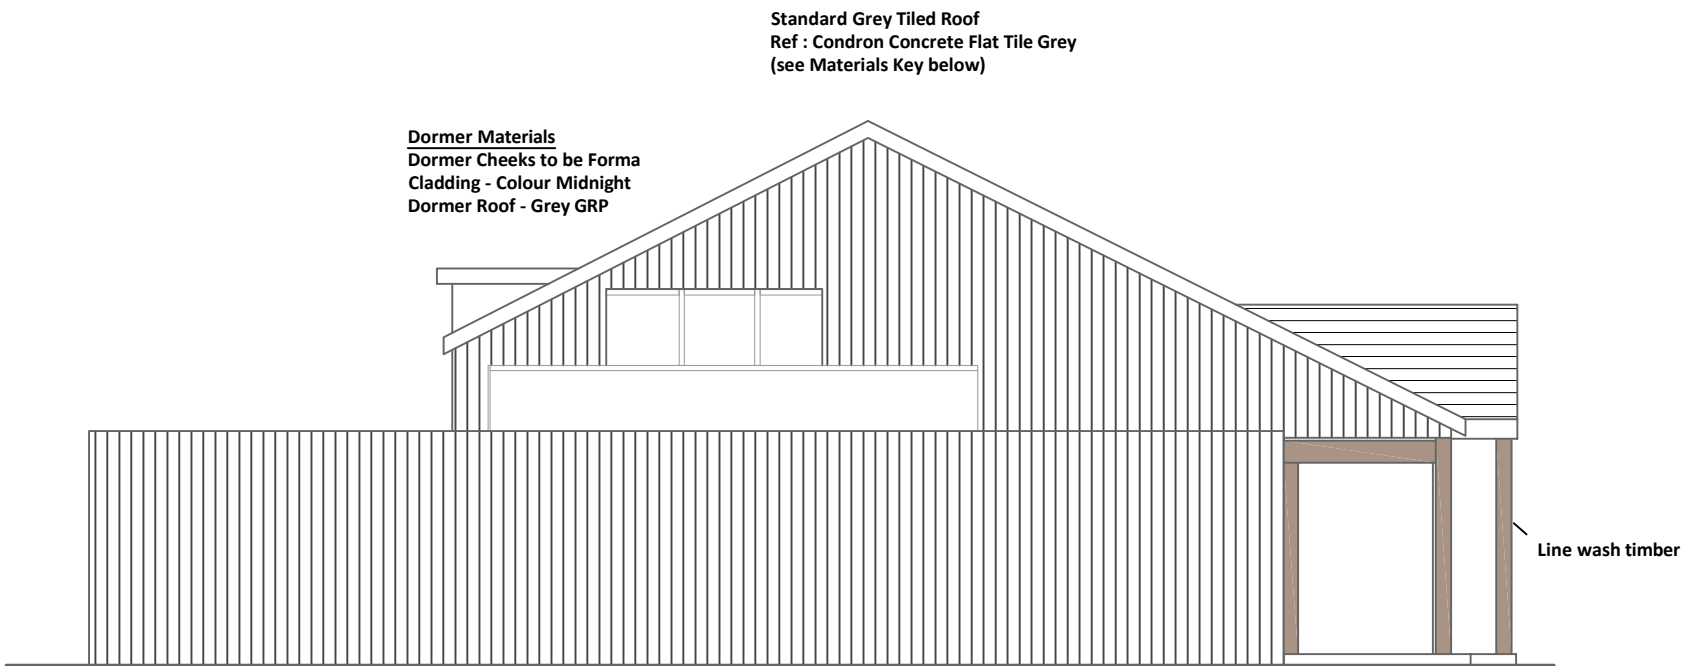

Side Elevation
as proposed

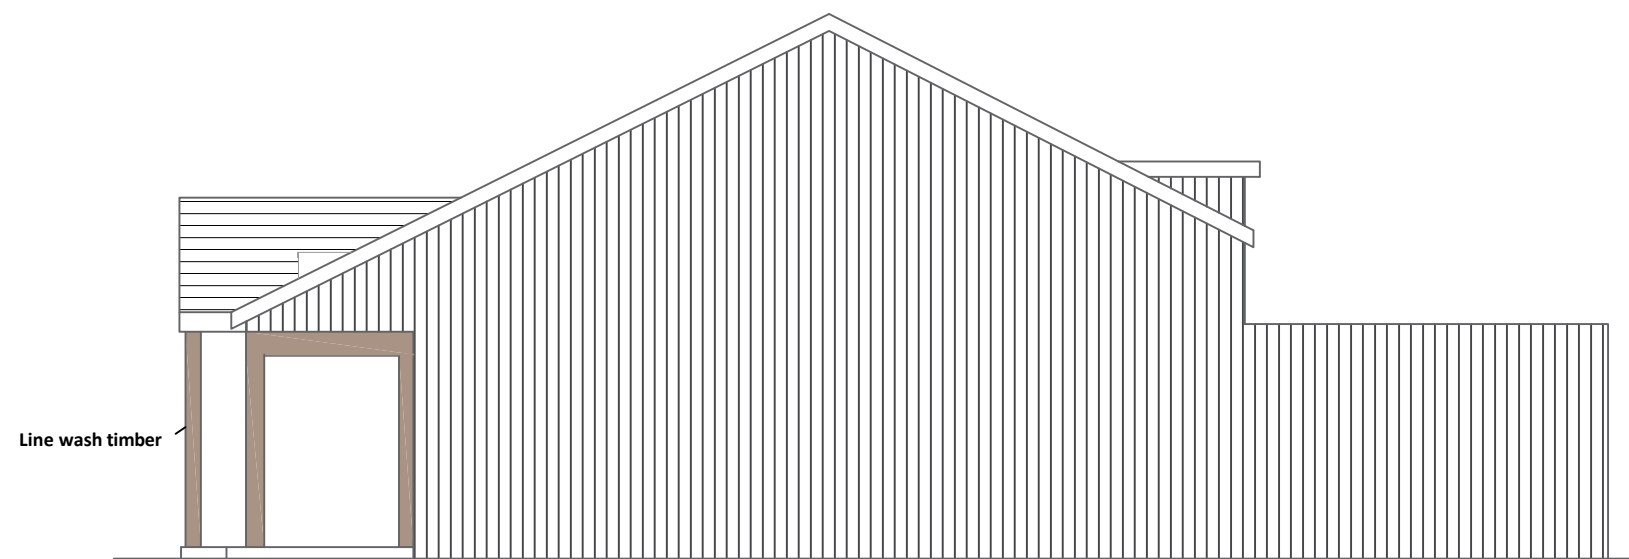


Side Elevation
as proposed

CONSTRUCTION MATERIALS


Material to Walls to be Blockwork covered by 2 Types of Cladding
Main body clad in Forma Cladding - Colour Midnight (see below)
Other areas clad in Frake Noir Timber Cladding P.T. G.V.D face (see below)
Roofing to be Standard Grey Tile, Ref: Condron Concrete Flat Tile Grey

Dormer Materials


Dormer Cheeks to be Forma
Cladding - Colour Midnight
Dormer Roof - Grey GRP

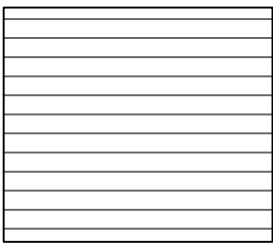


Standard Grey Tiled Roof
Ref: Condron Concrete Flat Tile Grey

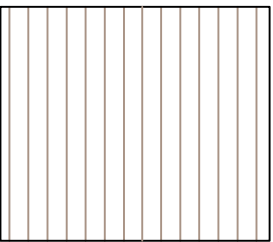

lime wash wood cladding

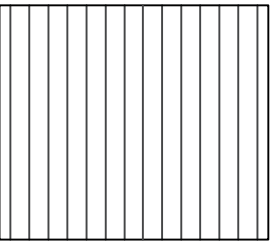


Forma Cladding - Colour Midnight (see above)

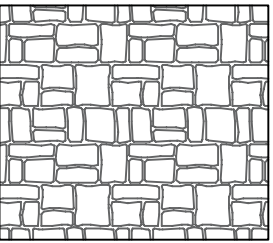

Reclaimed moorland stone cladding



lime wash wood cladding

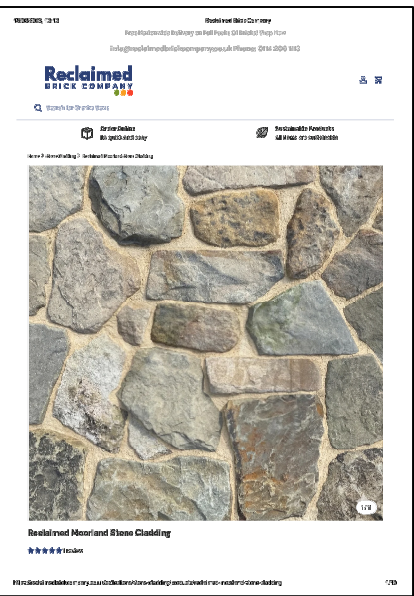

Reclaimed moorland stone cladding



Forma Cladding - Colour Midnight (see above)



REVISION	DATE	DESCRIPTION
CHARTERED NEIL BOWEN R.I.B.A. ARCHITECTS Office F7 Flexspace Monckton Road Wakefield, WF2 7AS Email : neil@neilbowenarchitects.co.uk Phone : 01924 380873		
Project Replacement demolition of existing house with proposed dwelling Winnie Dene Westfield Road, Wooldale, Holmfirth HD9 1RD for Mr & Mrs Ackroyd		
Drawing Proposed elevations showing materials		
Date 04/12/2025 A1 2589 R Scale 1:100		
Drg No 6		