




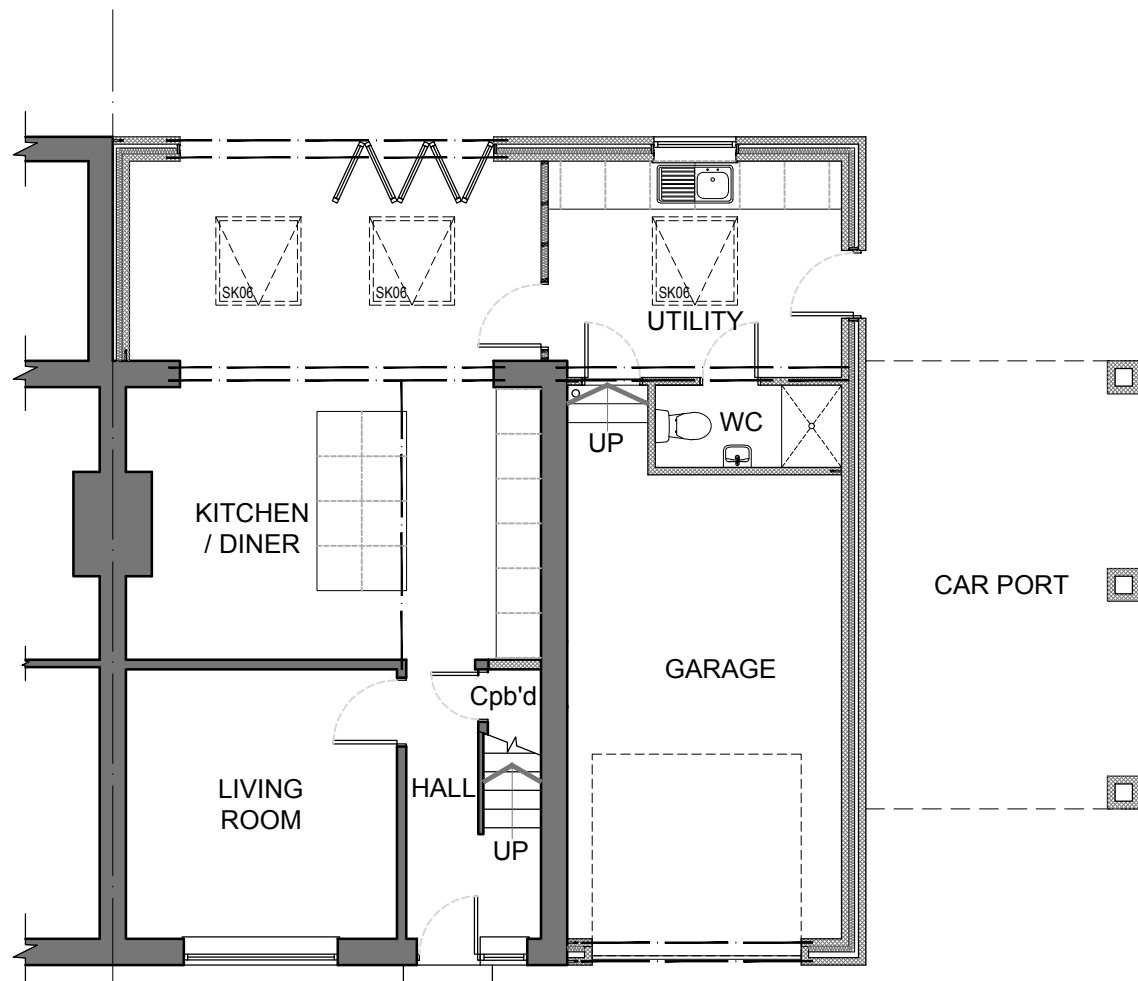


PROPOSED GROUND FLOOR PLAN
SCALE - 1:100

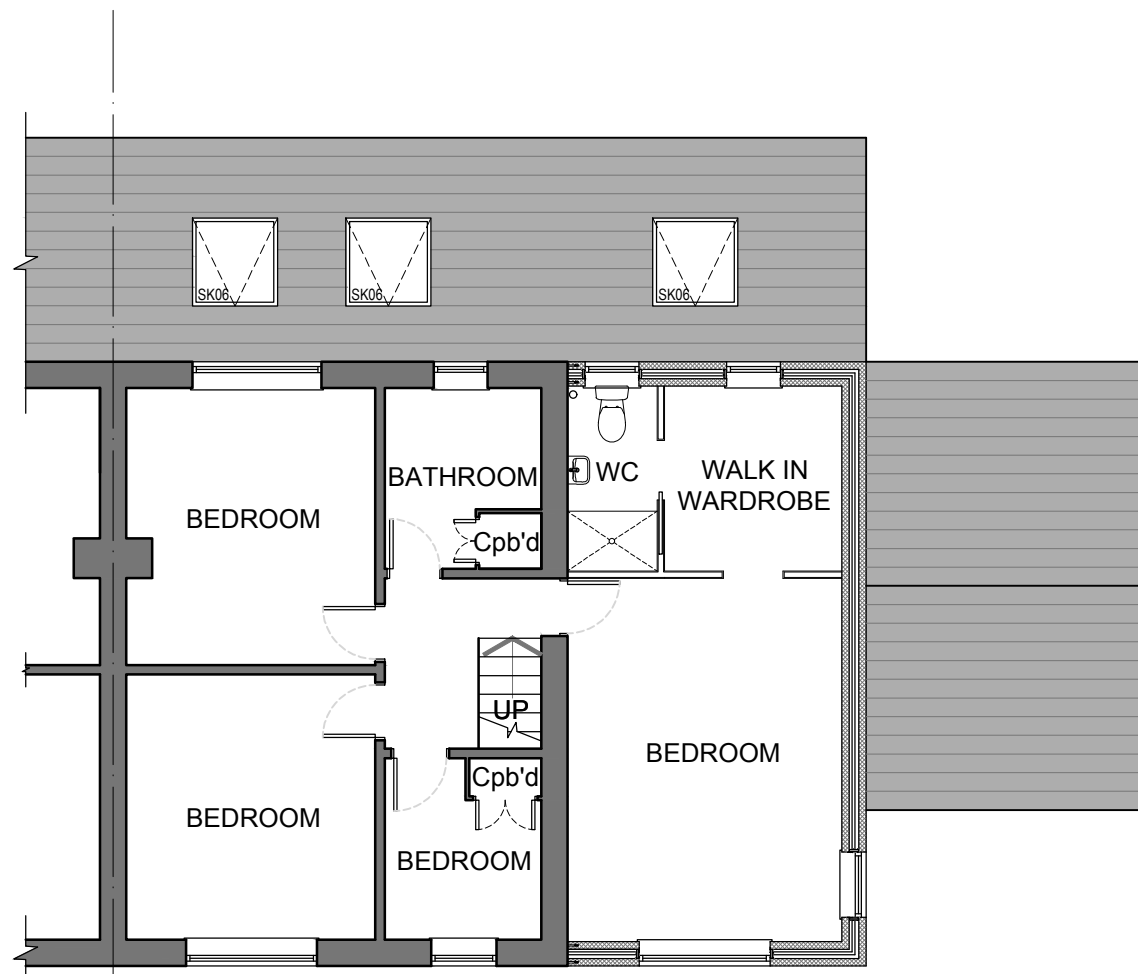


PROPOSED FIRST FLOOR PLAN
SCALE - 1:100

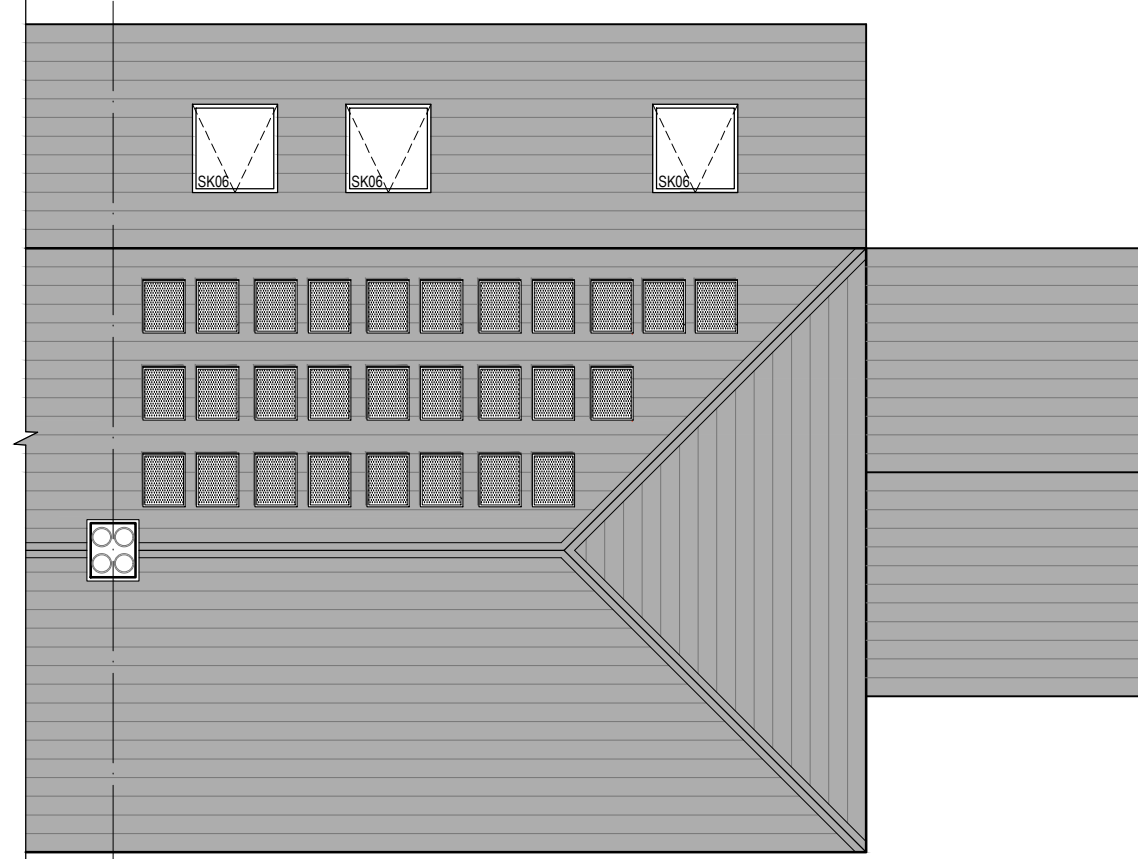


PROPOSED ROOF PLAN
SCALE - 1:100

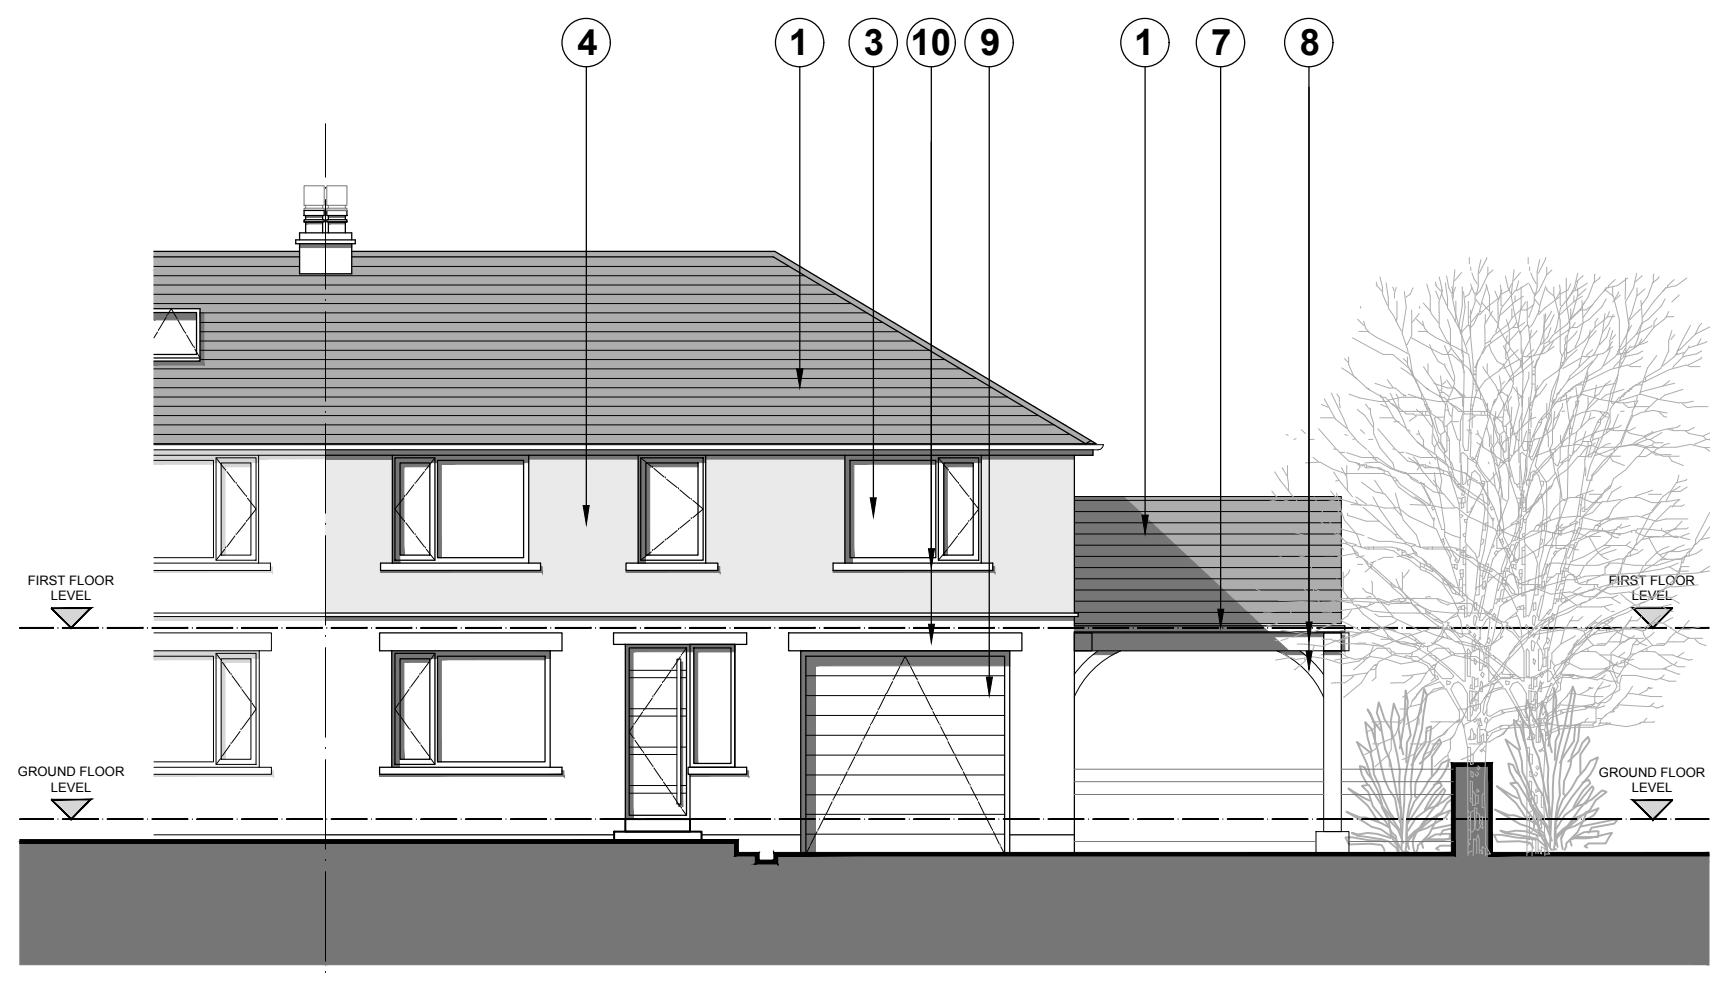


PROPOSED NORTH ELEVATION
SCALE - 1:100

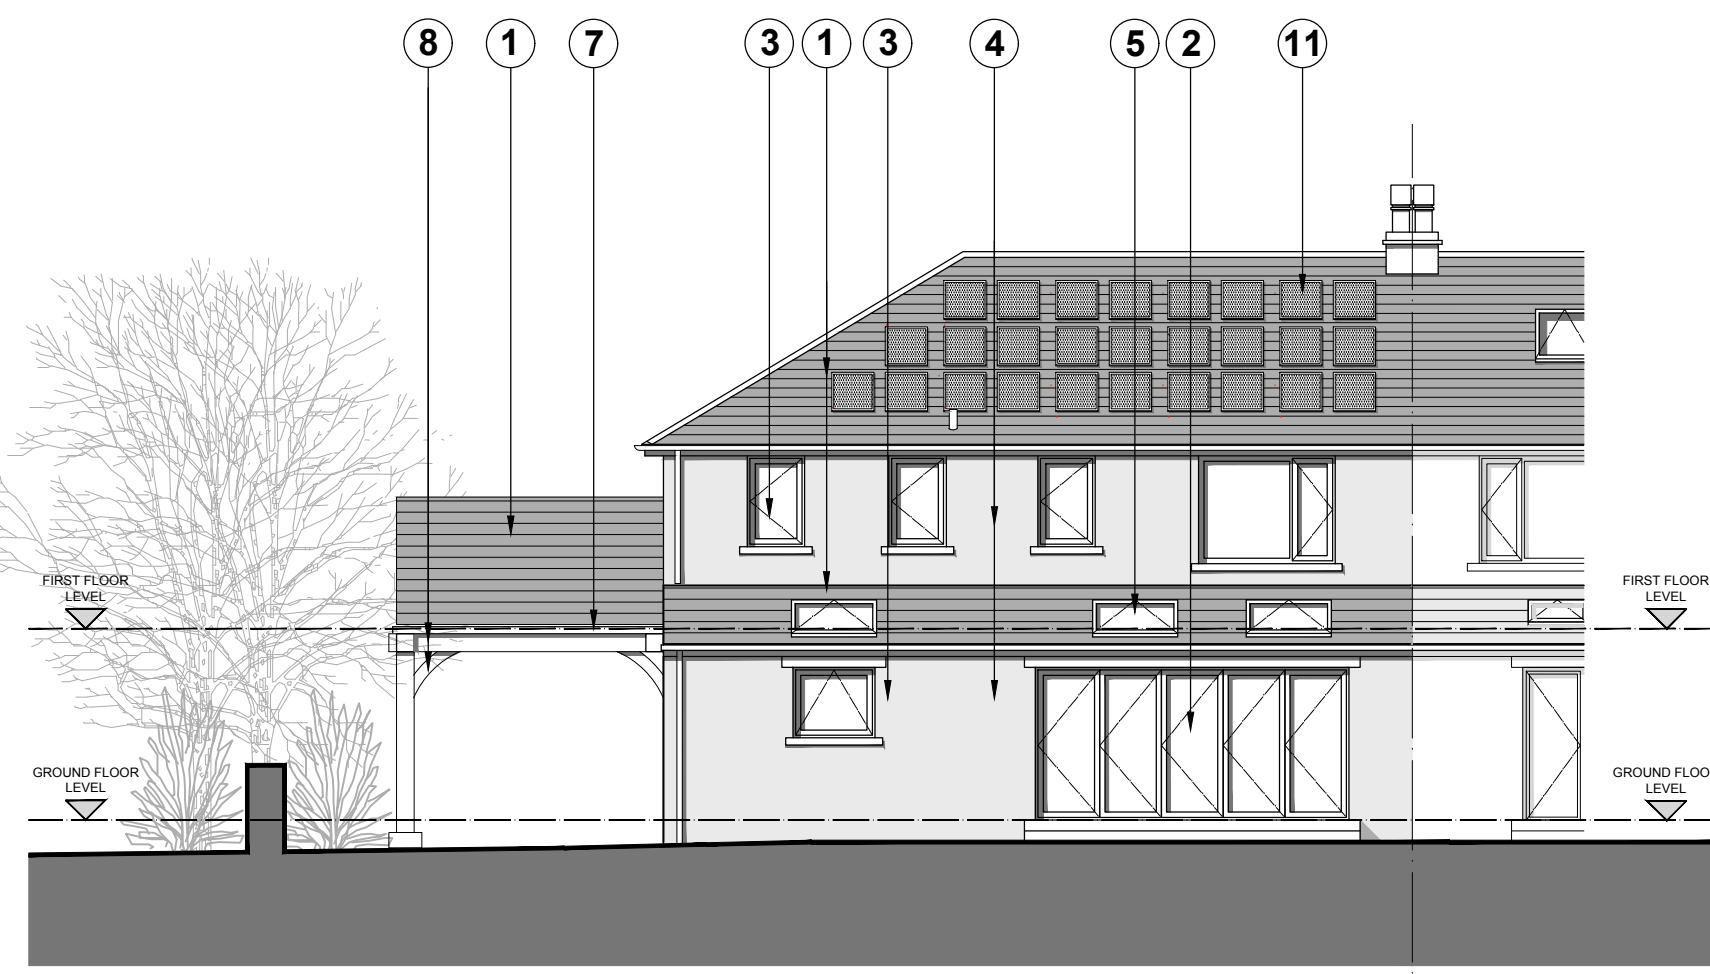


PROPOSED SOUTH ELEVATION
SCALE - 1:100

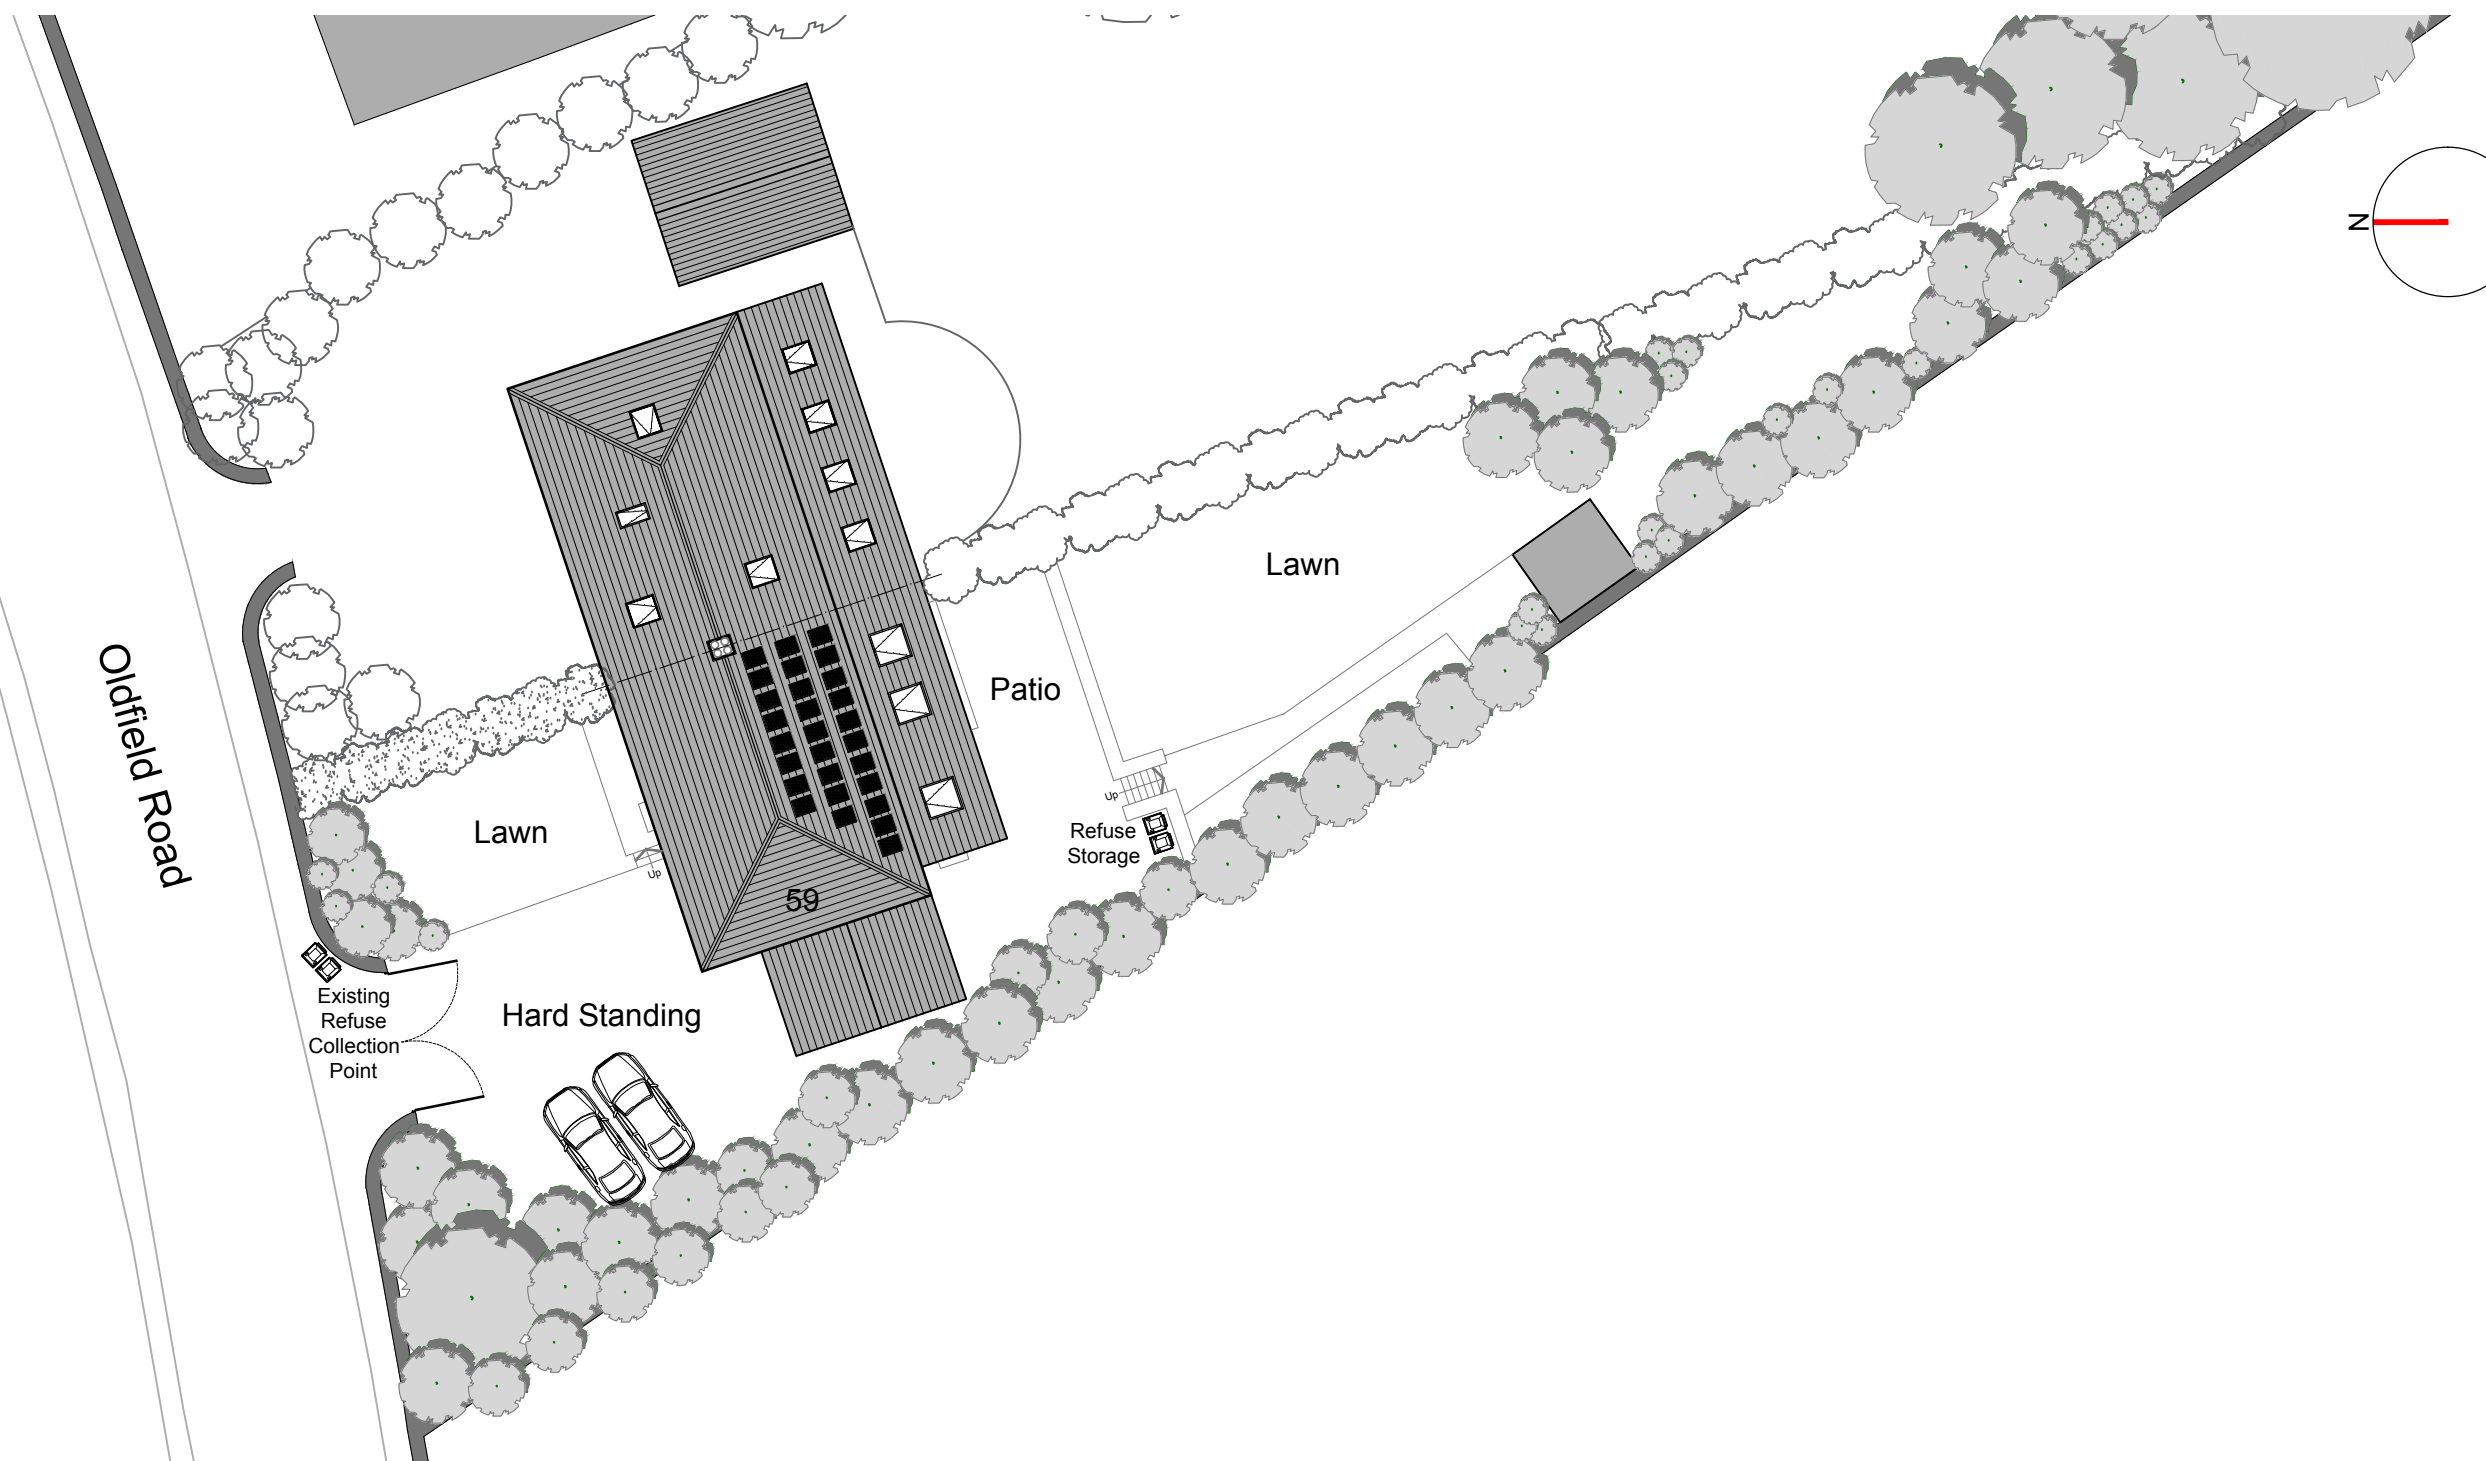


PROPOSED SITE PLAN
SCALE - 1:250

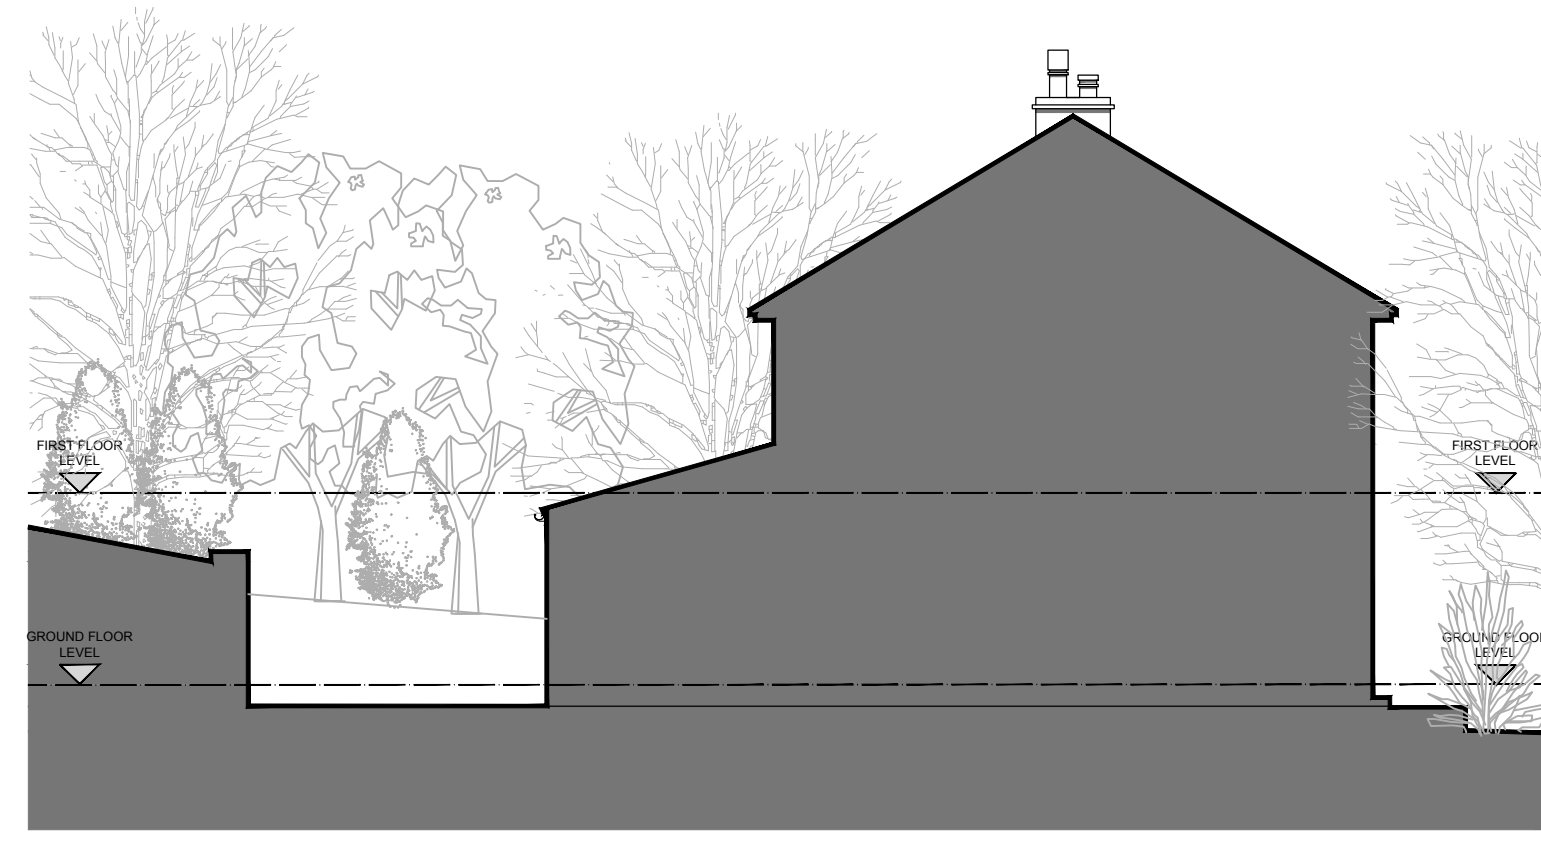



PROPOSED EAST ELEVATION
SCALE - 1:100

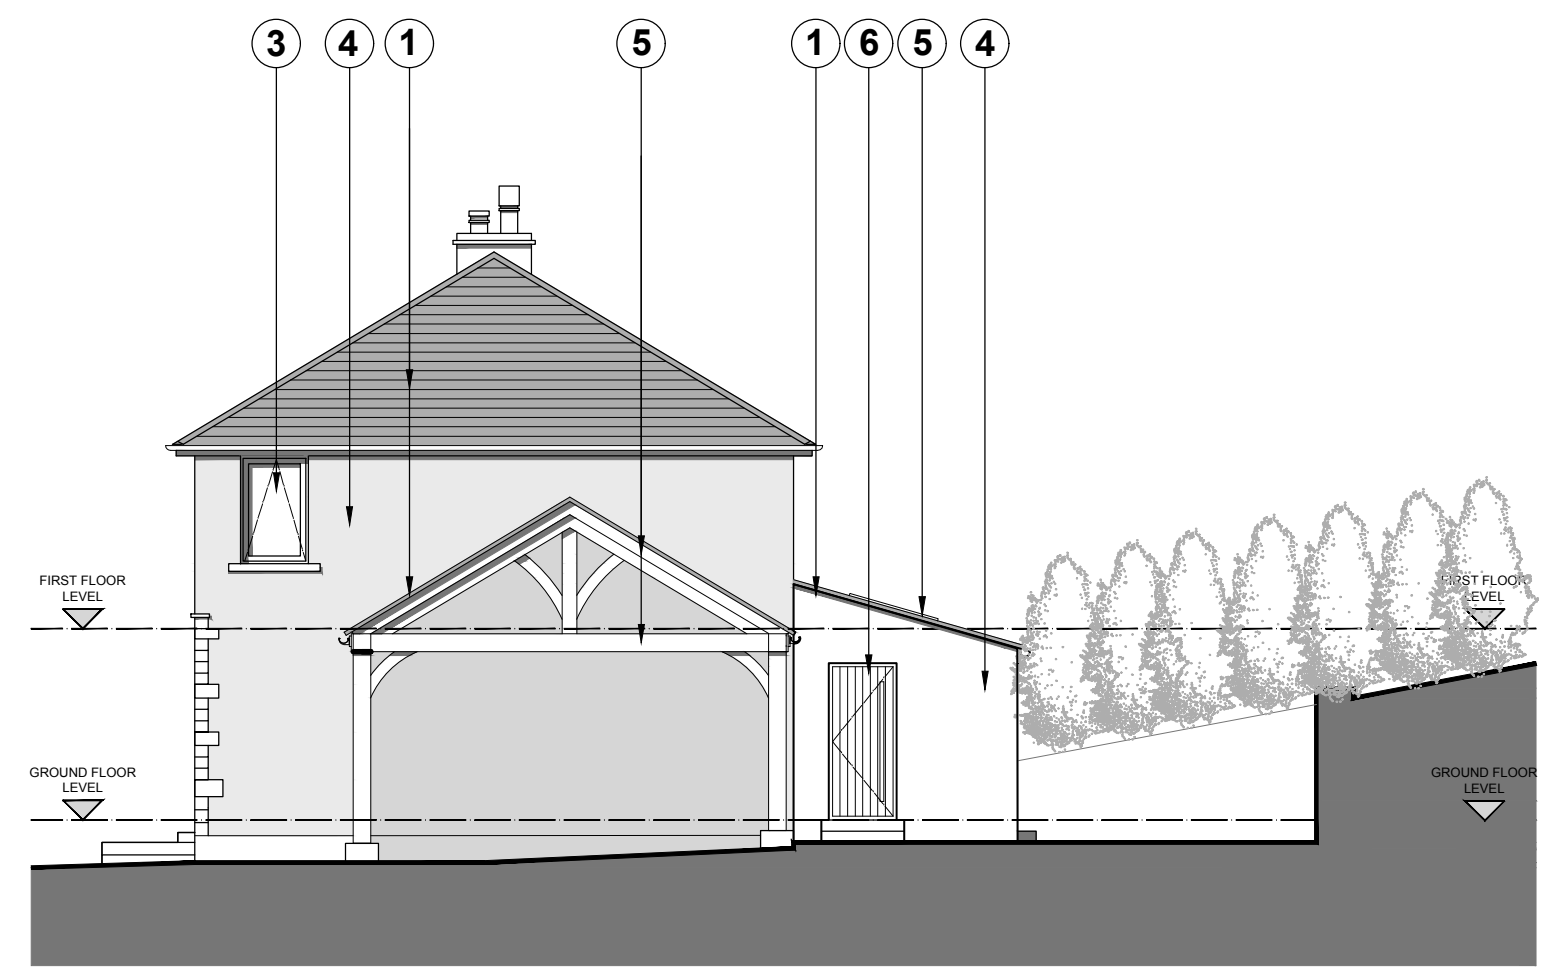

PROPOSED WEST ELEVATION
SCALE - 1:100

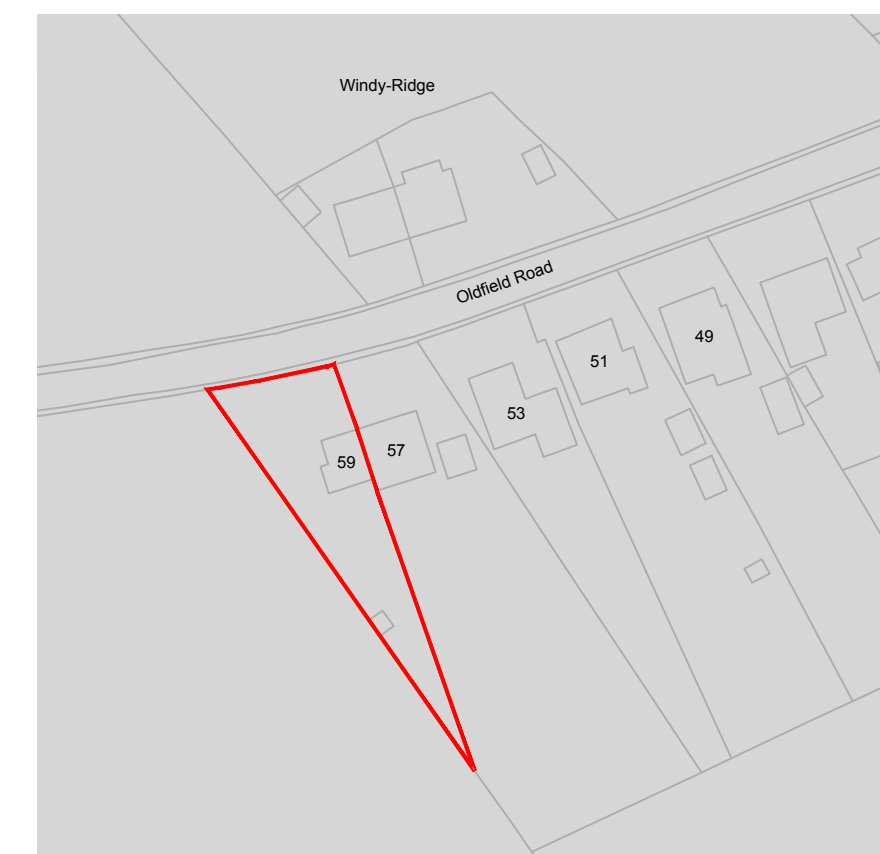

LOCATION PLAN
SCALE - 1:1250

  

NOTES:
ALL DIMENSIONS ARE IN MILLIMETRES. DO NOT SCALE. FIGURED DIMENSIONS ONLY TO BE TAKEN FROM THIS DRAWING.

PROPOSED MATERIALS

- 1 PROPOSED CONCRETE ROOF TILES TO MATCH EXISTING
- 2 PROPOSED GREY ALUMINIUM DOUBLE GLAZED BI-FOLD DOORS
- 3 PROPOSED GREY ALUMINIUM DOUBLE GLAZED WINDOWS TO MATCH EXISTING
- 4 PROPOSED RENDER (OFF WHITE, EXACT COLOUR TBC)
- 5 PROPOSED VELUX ROOFLIGHTS
- 6 PROPOSED COMPOSITE DOOR
- 7 PROPOSED RAINWATER GOODS TO MATCH EXISTING
- 8 PROPOSED GREEN OAK STRUCTURAL FRAME
- 9 PROPOSED ROLLER SHUTTER GARAGE DOOR GREY TO MATCH WINDOWS
- 10 PROPOSED STONE HEADS AND CILLS TO MATCH EXISTING
- 11 PROPOSED SOLAR PANELS - 445W DUAL GLASS FULL BLACK N-TYPE MONO SOLAR PANEL FIXED TO AV GSE ROOF-INTEGRATED MOUNTING SYSTEM

A	MW	Initial Issue	20.08.26
Rev	By	PLANNING	Date
PROJECT TOM DYSON EDGEMOOR, 59 OLDFIELD ROAD HONLEY, HOLMFIRTH HD9 6RP			
DRAWING TITLE PROPOSED PLANS & ELEVATIONS PLANNING APPLICATION			DRAWING NUMBER 2025-08-002
DATE AUG 2026	SCALE AS SHOWN	SIZE A1	DRAWN MW
DRAWING NUMBER 2025-08-002	CHECKED MW	REVISION A	