



Only figured dimensions should be used.
Scaled dimensions should be checked with the Architect.
This drawing together with the design, is the property and copyright
of the Architect and must not be reproduced without written
permission

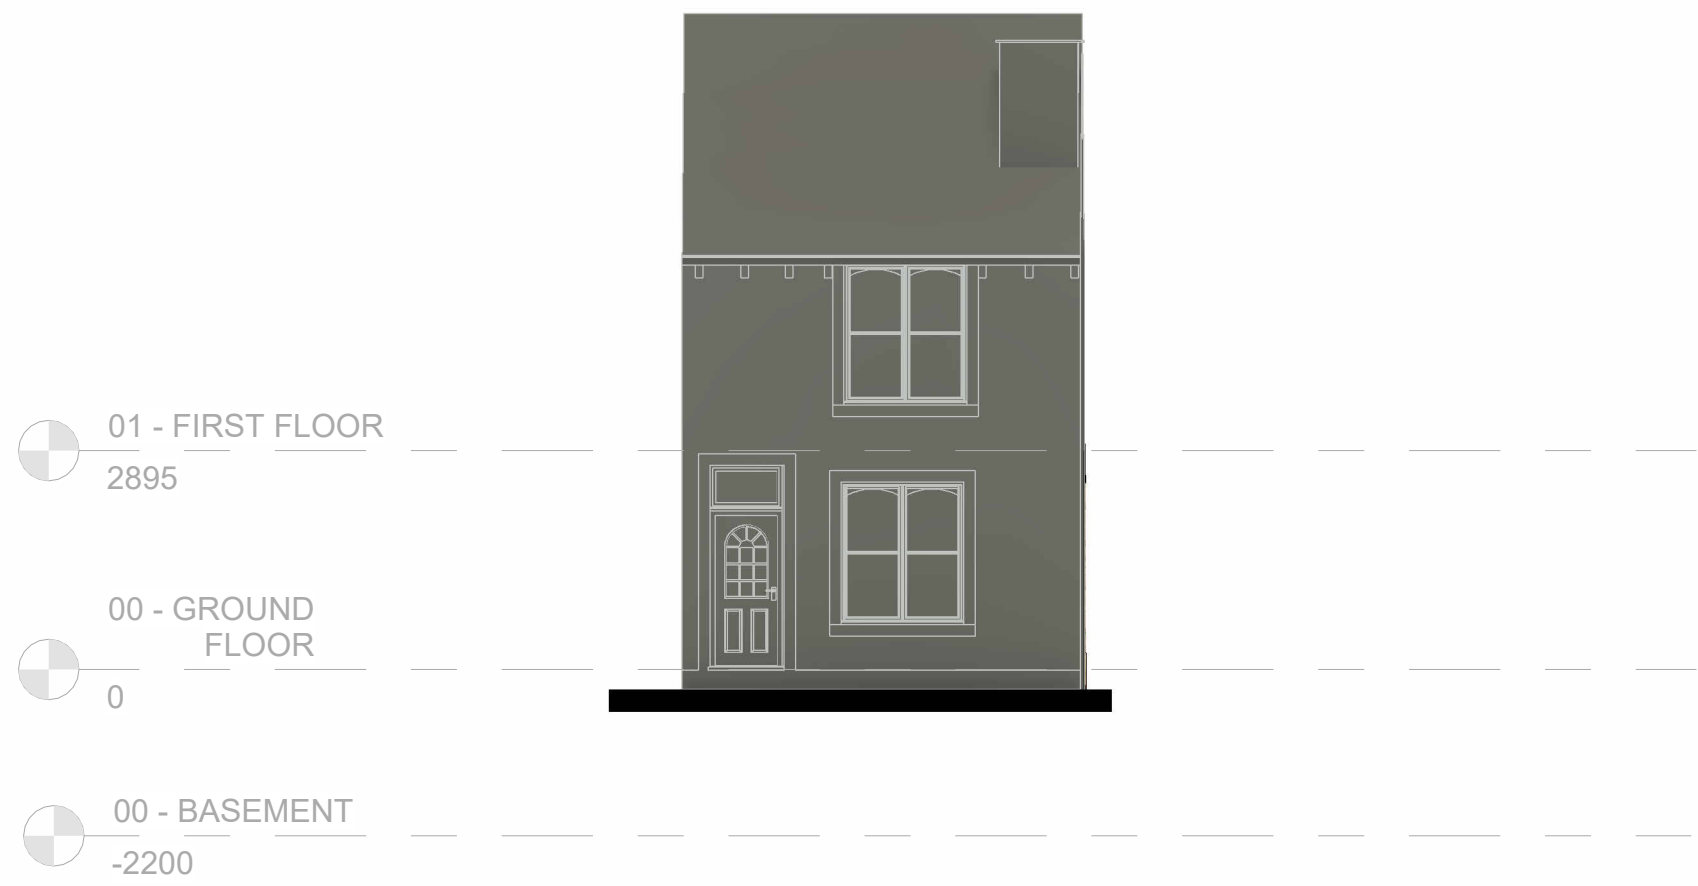

A - SOUTH-WEST ELEVATION FRONTT
1 : 100

 

B - NORTH-WEST ELEVATION SIDE 1
1 : 100



C - NORTH-EAST ELEVATION REAR
1 : 100



D - SOUTH-EAST ELEVATION SIDE 2
1 : 100

rev	description	drawn	auth	date
DO NOT SCALE OFF THIS DRAWING				
ACUMEN Designers & Architects				
acumenarchitects.co.uk			01484 546 000	
Headrow House, Old Leeds Road, Huddersfield, Huddersfield HD1 1SG				
Client				
Mr Yasar Hussain				
Project				
5 Clement Street				
Project No	Drawing No		Rev	
2997	(100)05			
Description				
Proposed Elevations				
Scale	Date Drawn	Drawn By	Authorised By	
1 : 100 @ A1	AUG 26	GA	JC	
Purpose of Issue				
Planning ☒	Building Regs ☐	Tender ☐	Construction ☐	Comment ☐
				Info ☐