




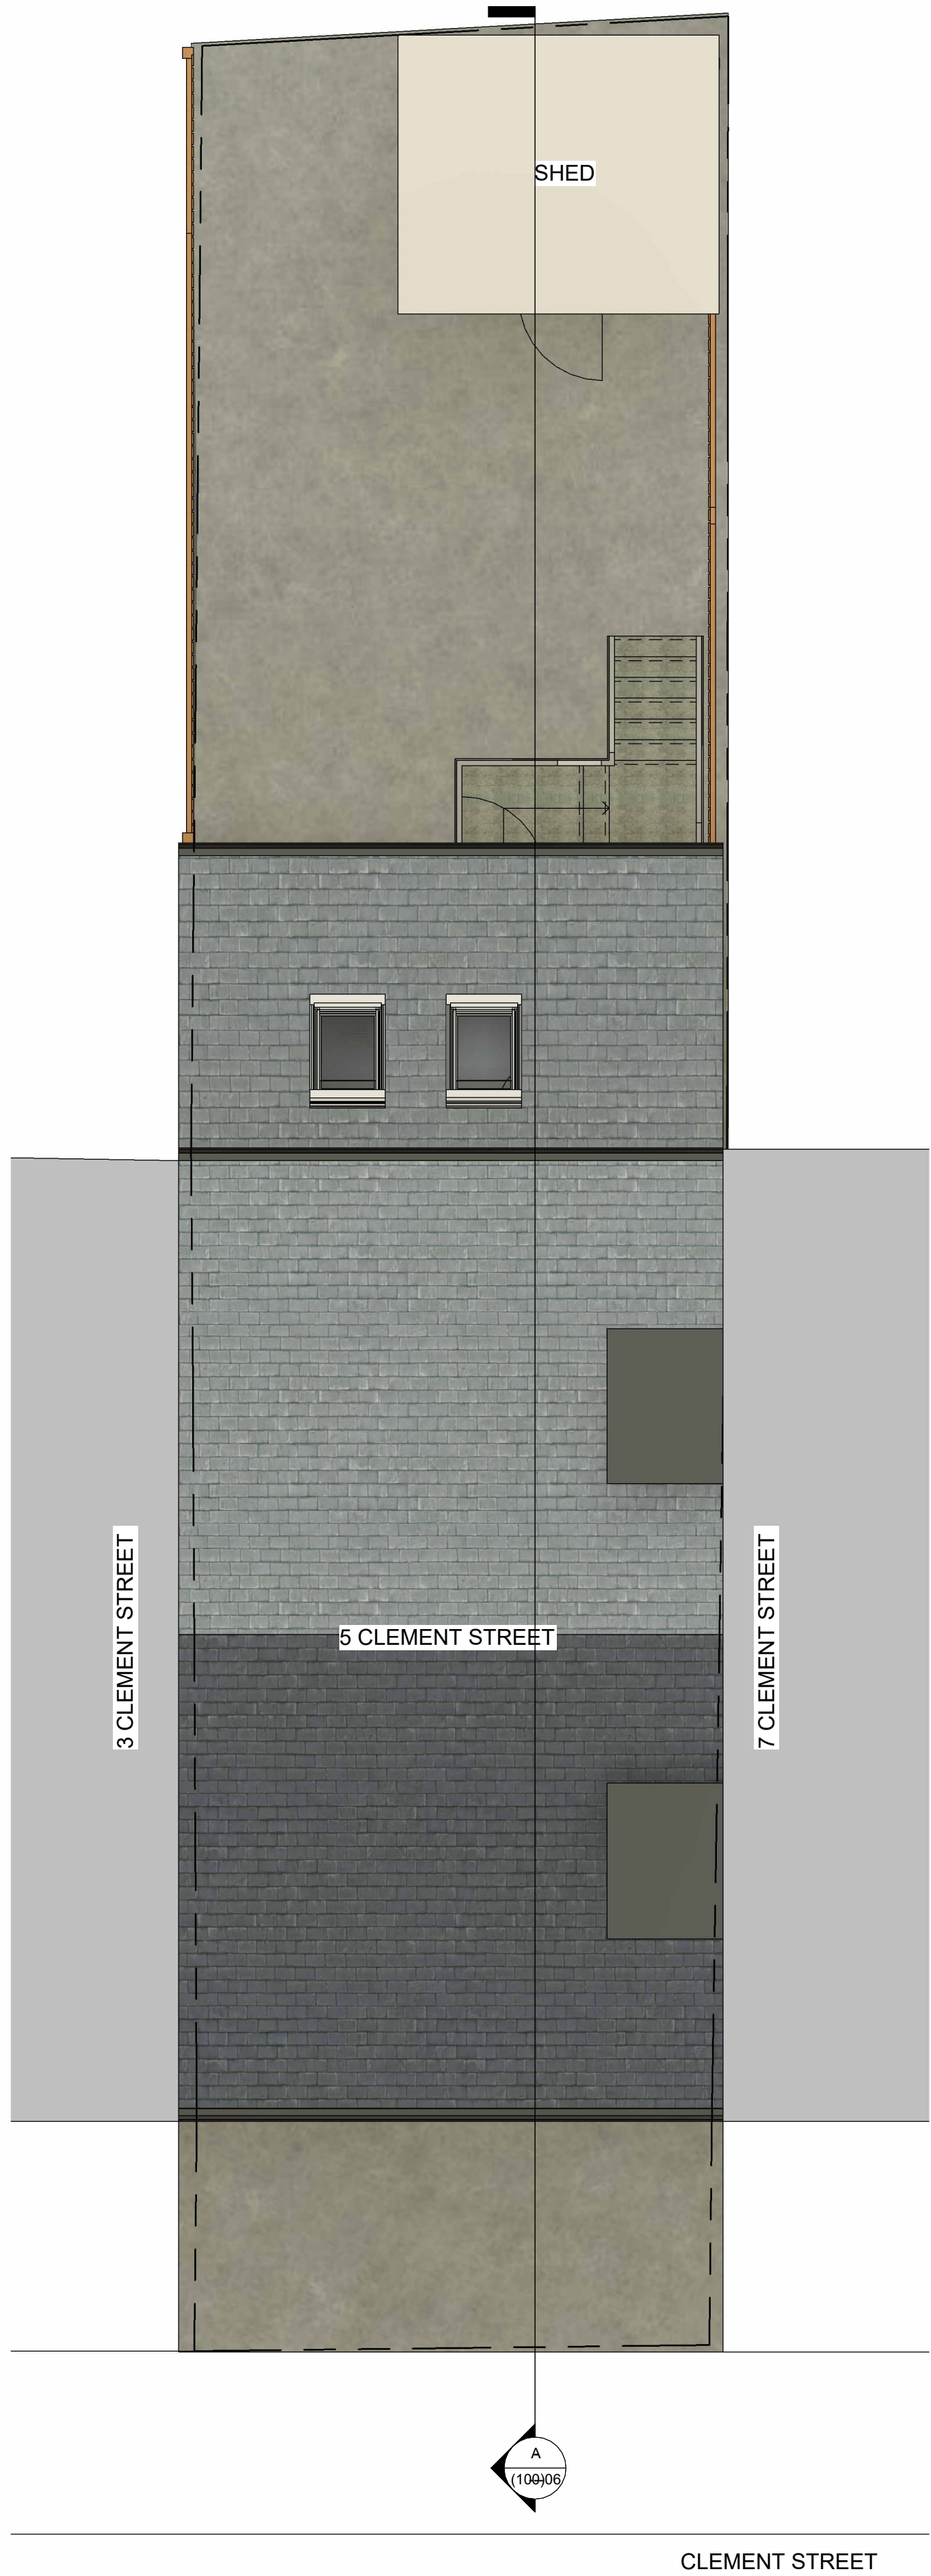


SITE PROPOSED
1 : 50

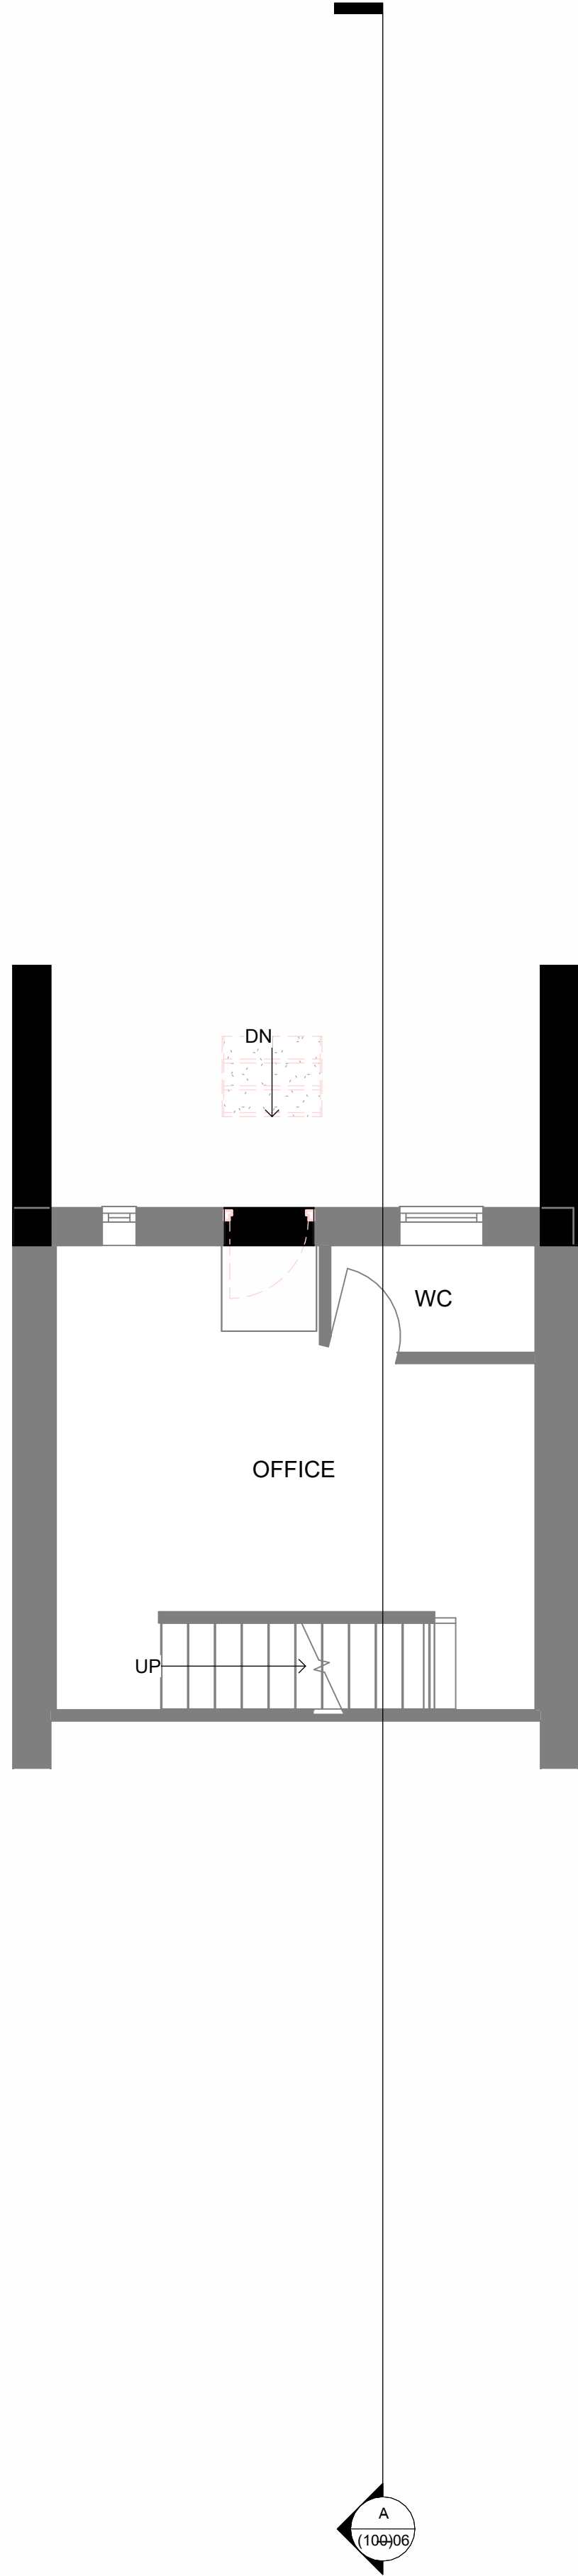


BASEMENT PROPOSED
1 : 50

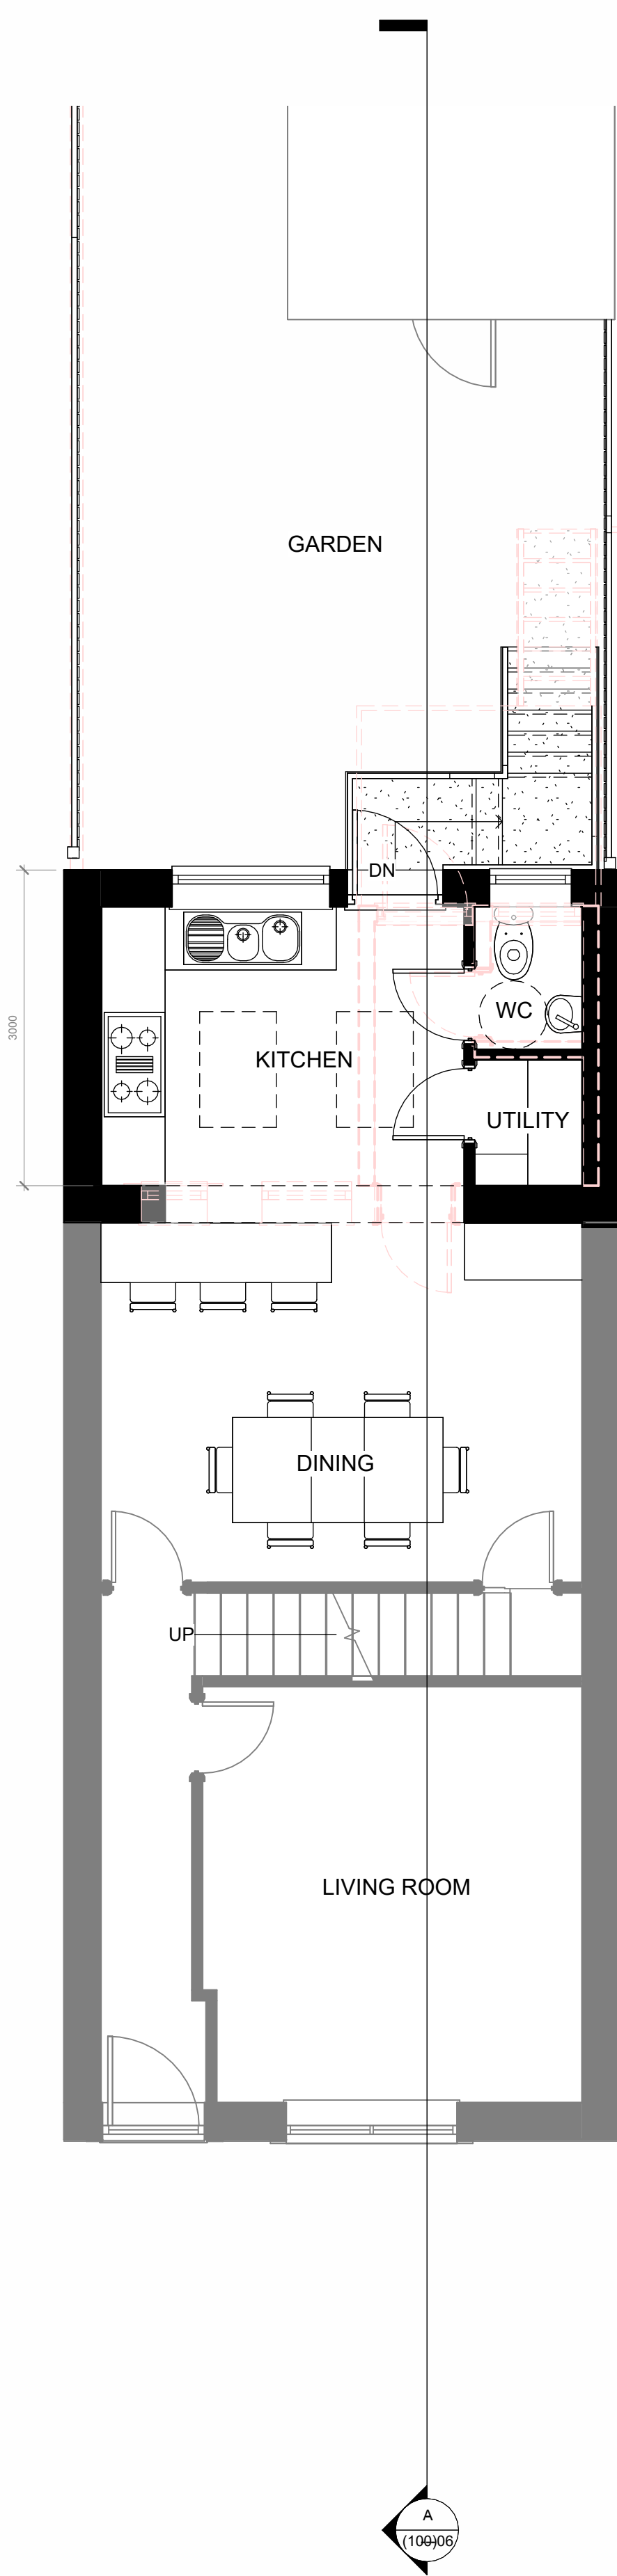

GROUND FLOOR PROPOSED
1 : 50

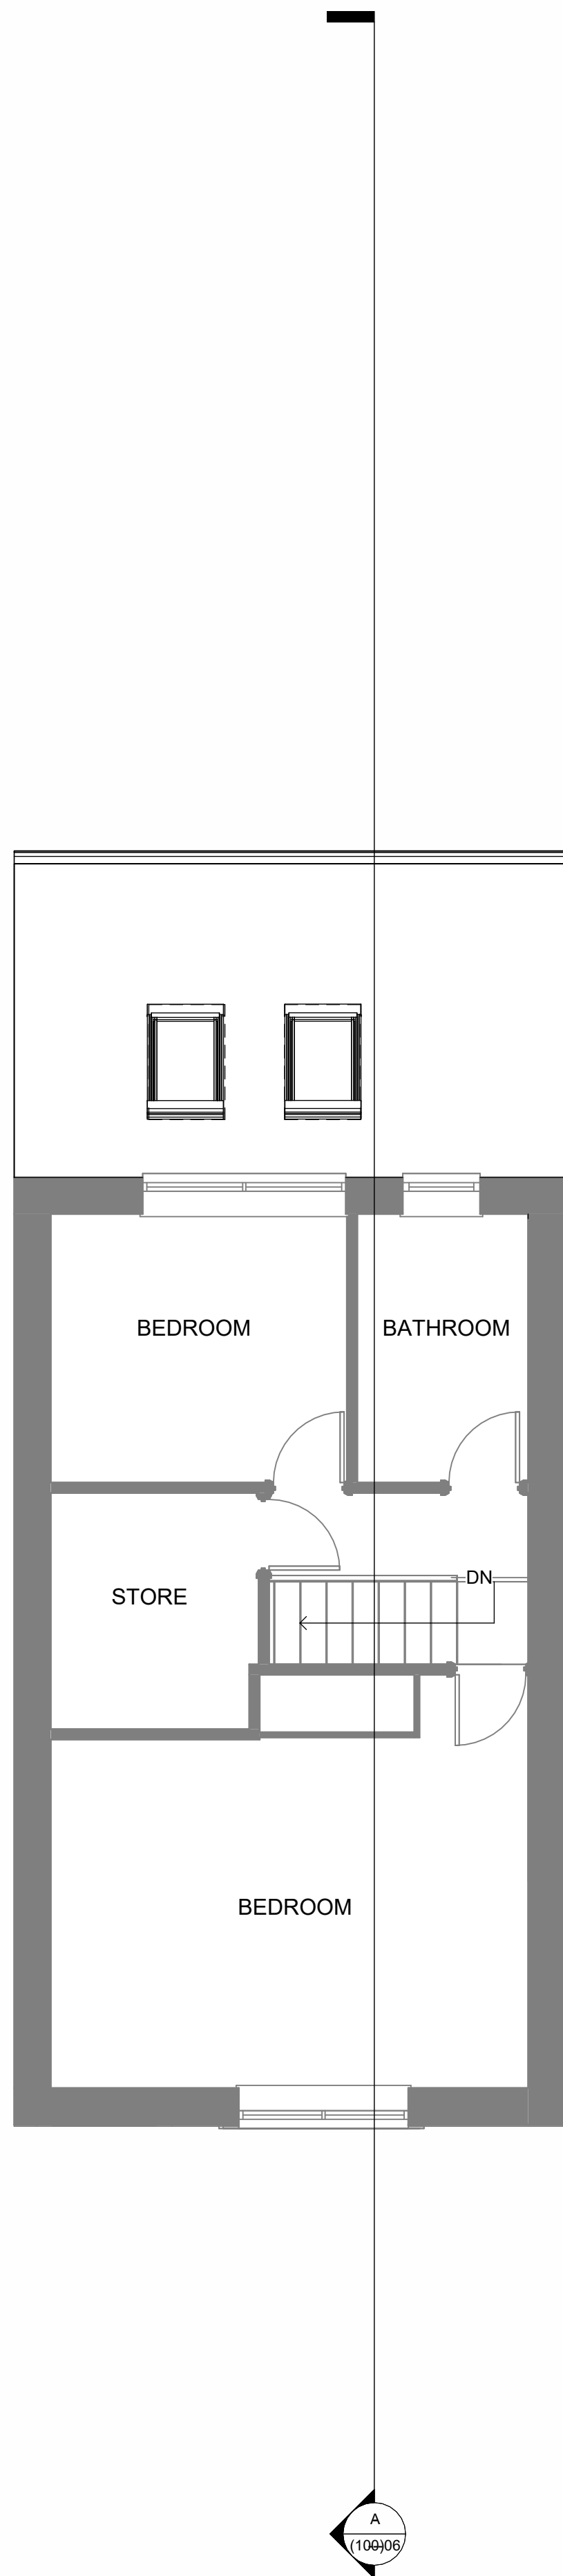

FIRST FLOOR PROPOSED
1 : 50

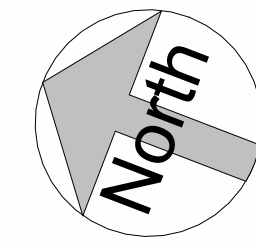

Only figured dimensions should be used.
Scaled dimensions should be checked with the Architect.
This drawing together with the design, is the property and copyright
of the Architect and must not be reproduced without written
permission



rev	description	drawn	auth	date
DO NOT SCALE OFF THIS DRAWING				
ACUMEN Designers & Architects acumenarchitects.co.uk01484 546 000 Headrow House, Old Leeds Road, Huddersfield, Huddersfield HD1 1SG				
Client Mr Yasar Hussain				
Project 5 Clement Street				
Project No 2997	Drawing No (100)04	Rev		
Description Proposed Site and Floor Plans				
Scale 1 : 50 @ A1	Date Drawn AUG 26	Drawn By GA	Authorised By JC	
Purpose of issue Planning ☒ Building Regs ☐ Tender ☐ Construction ☐ Comment ☐ Info ☐				