



PROPOSED FRONT ELEVATION
(UNCHANGED) 1:50




PROPOSED PARTIAL SIDE
ELEVATION (W) 1:50

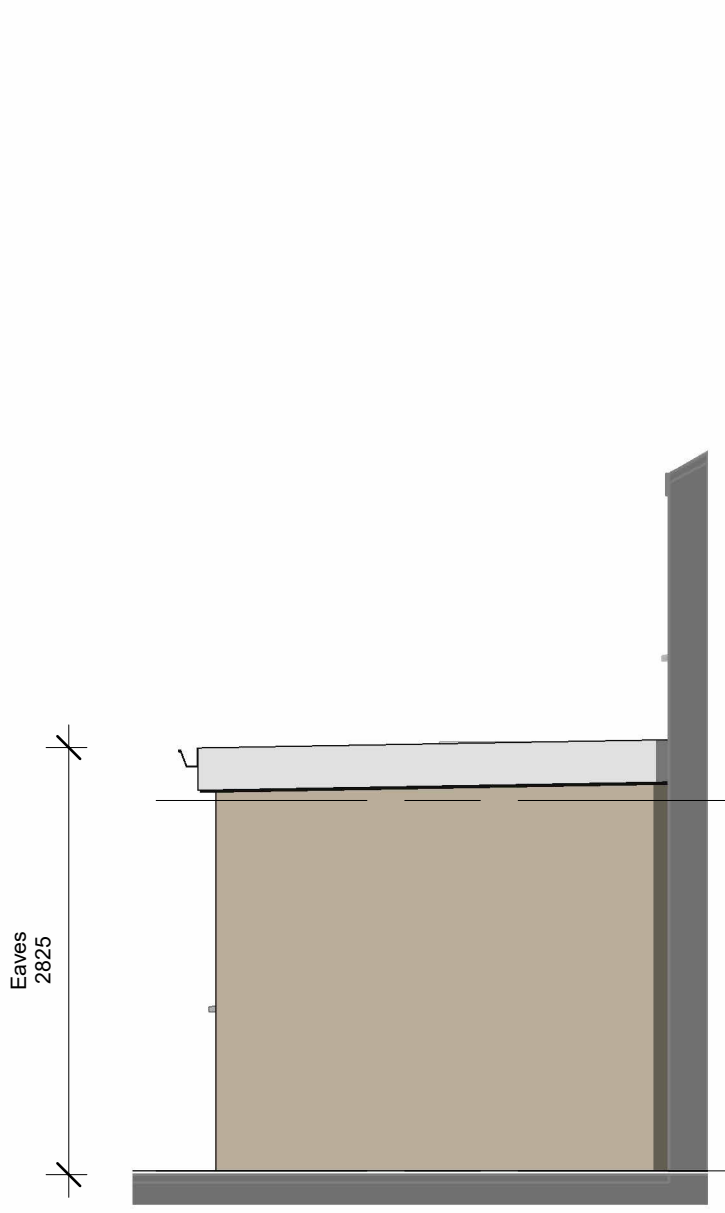


PROPOSED REAR ELEVATION
1:50

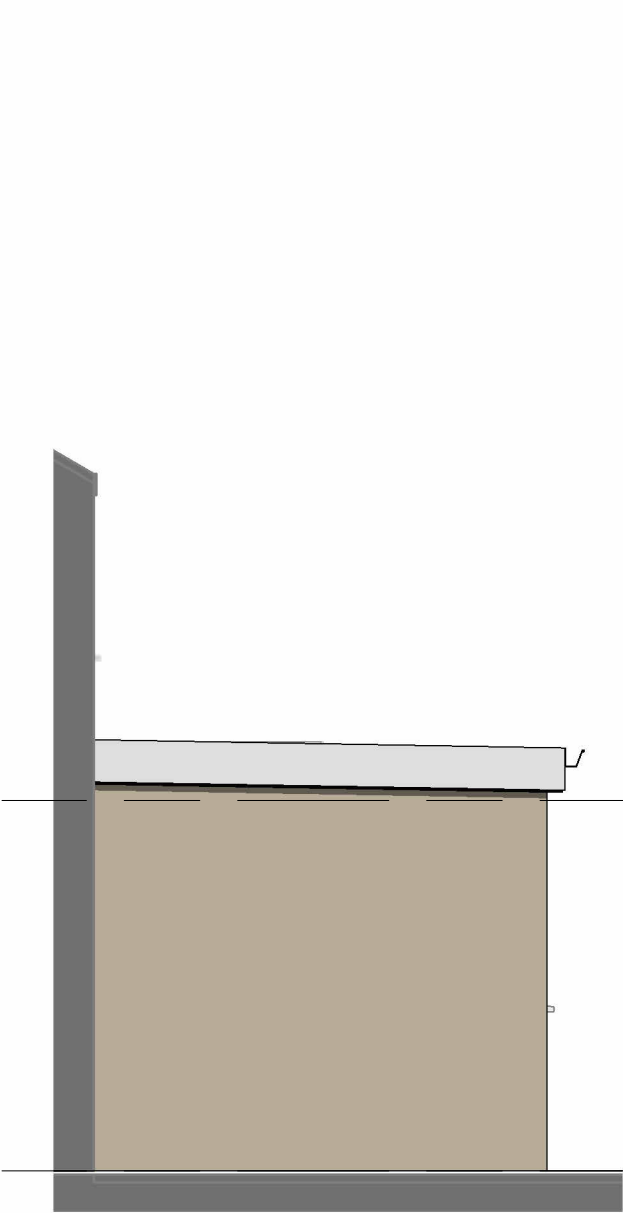


PROPOSED PARTIAL SIDE
ELEVATION (E) 1:50

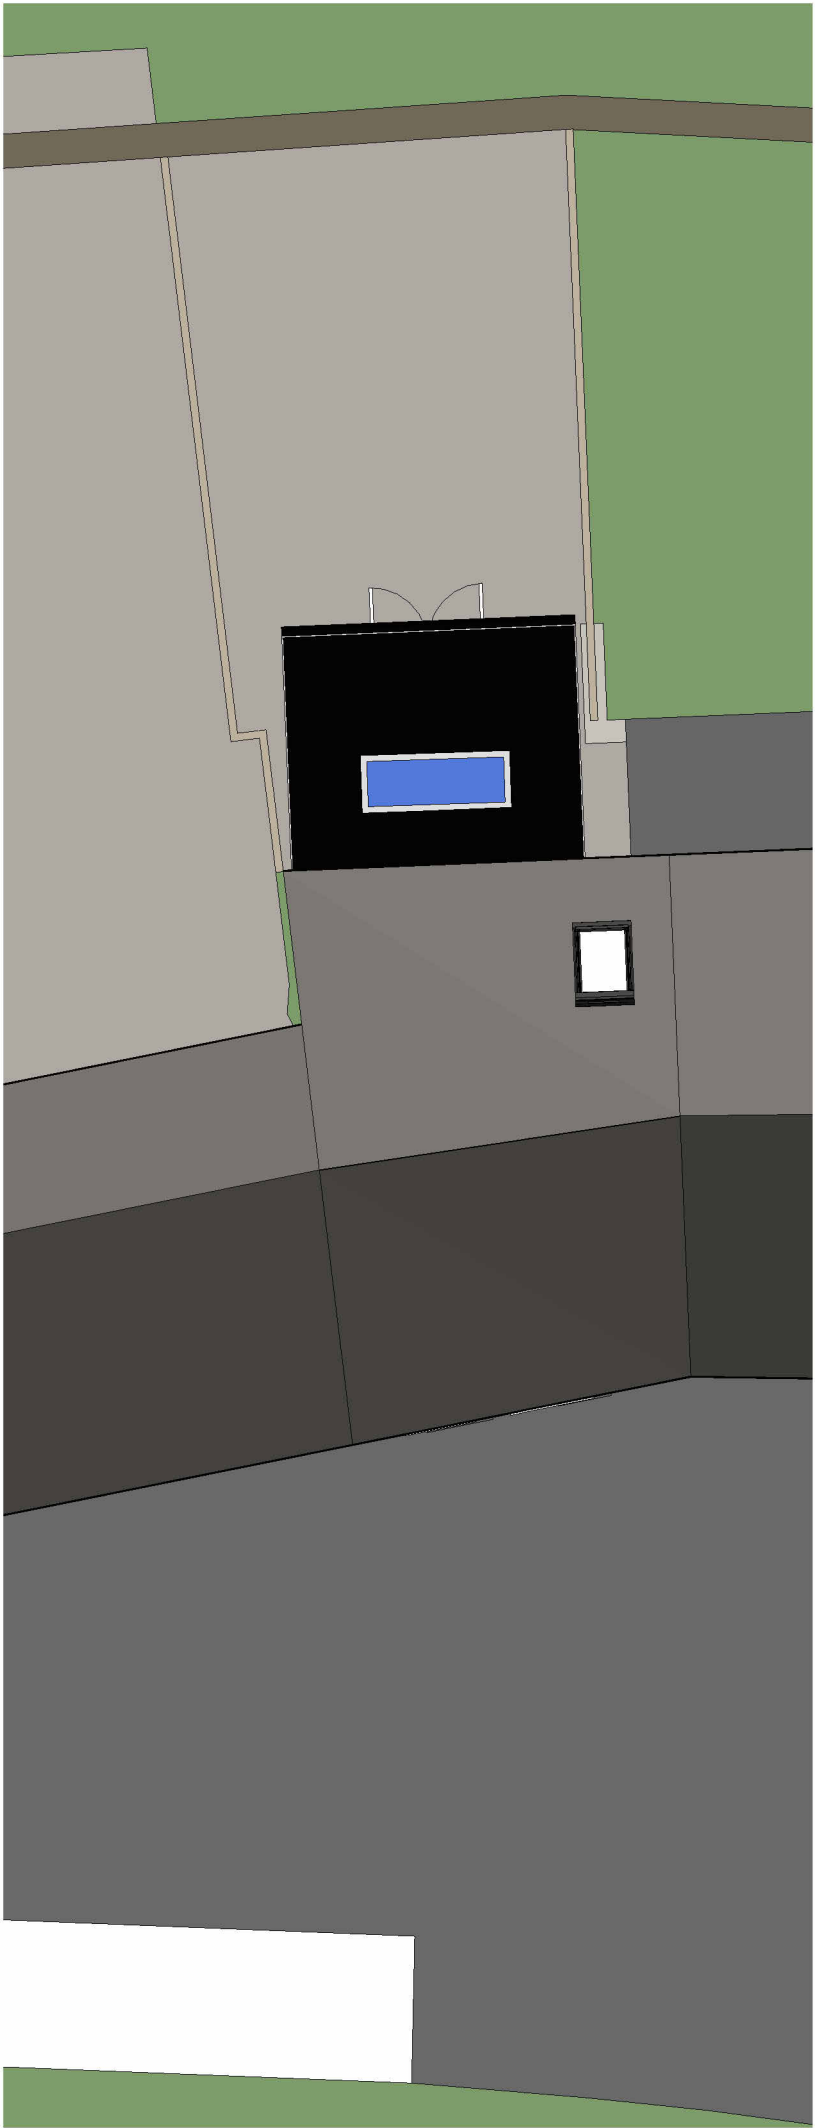

PROPOSED SITE PLAN
1:100

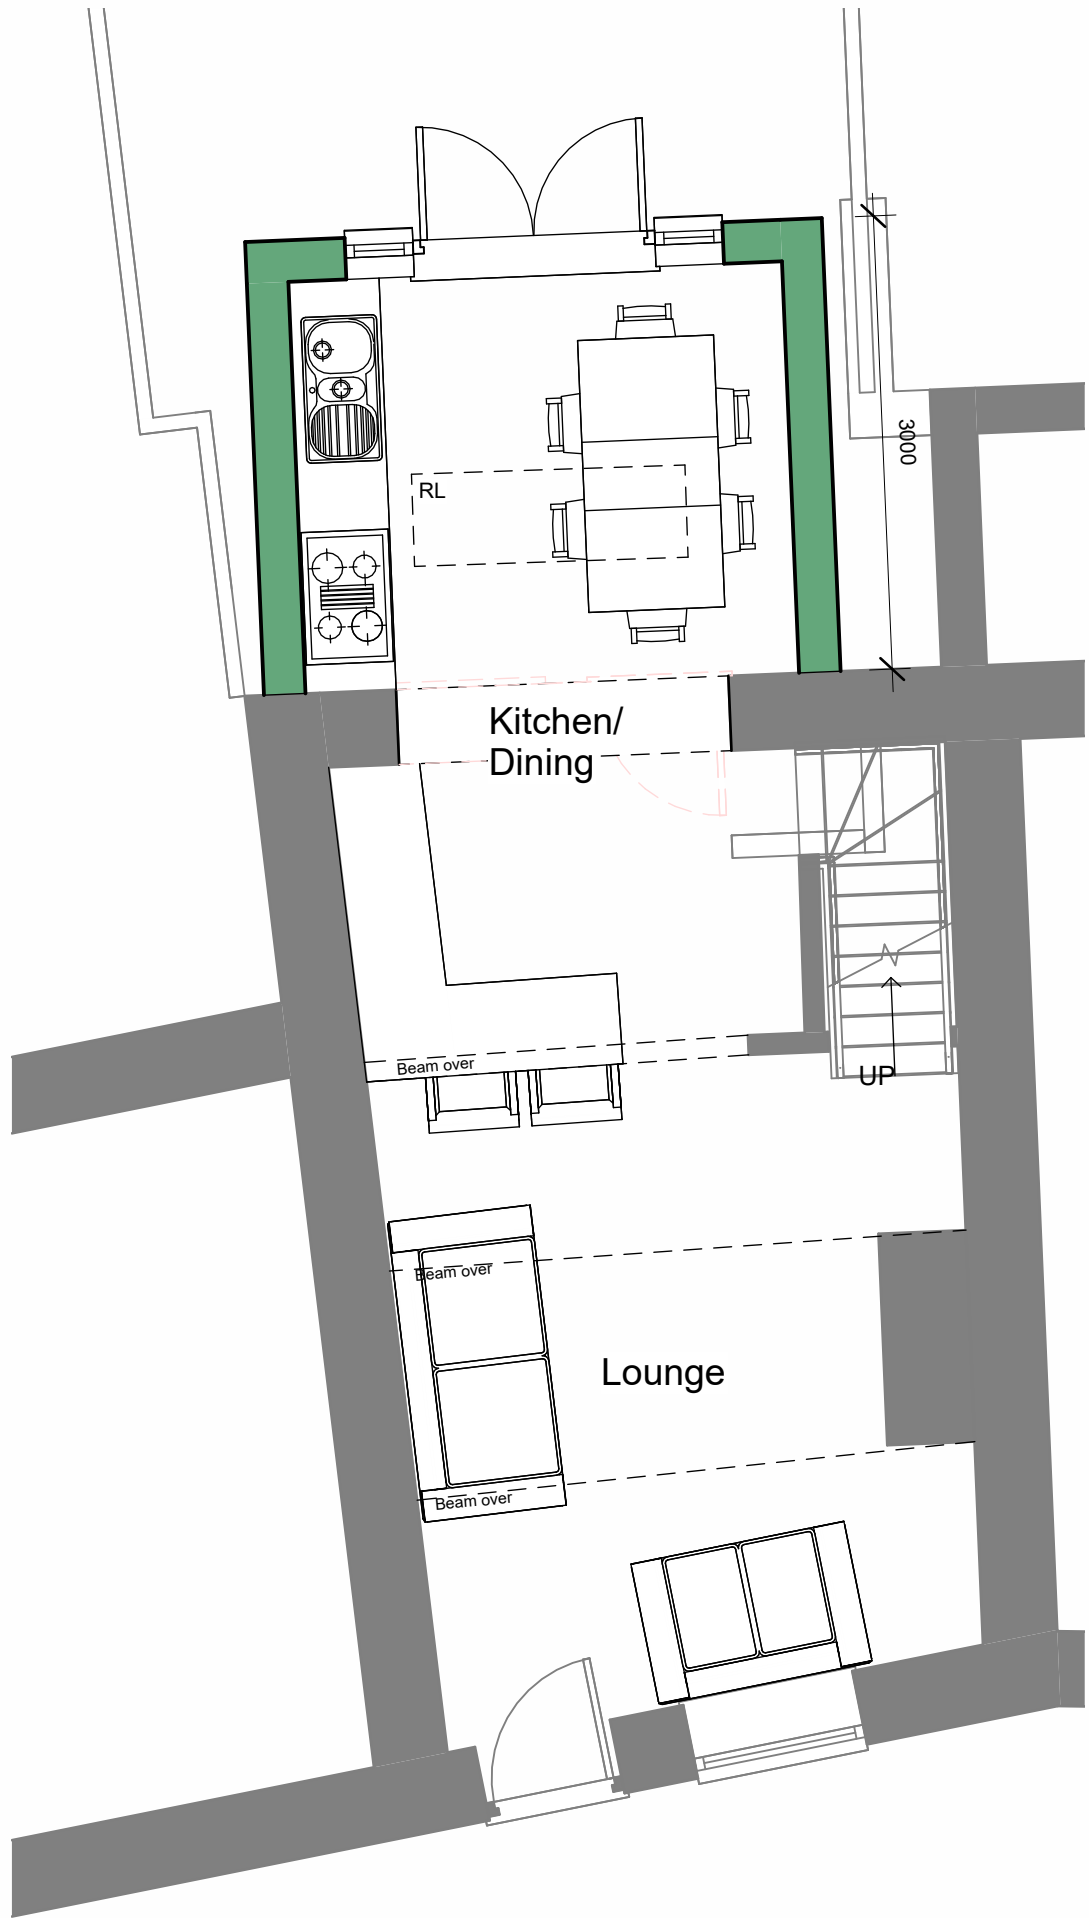

PROPOSED GROUND
FLOOR PLAN
1:50

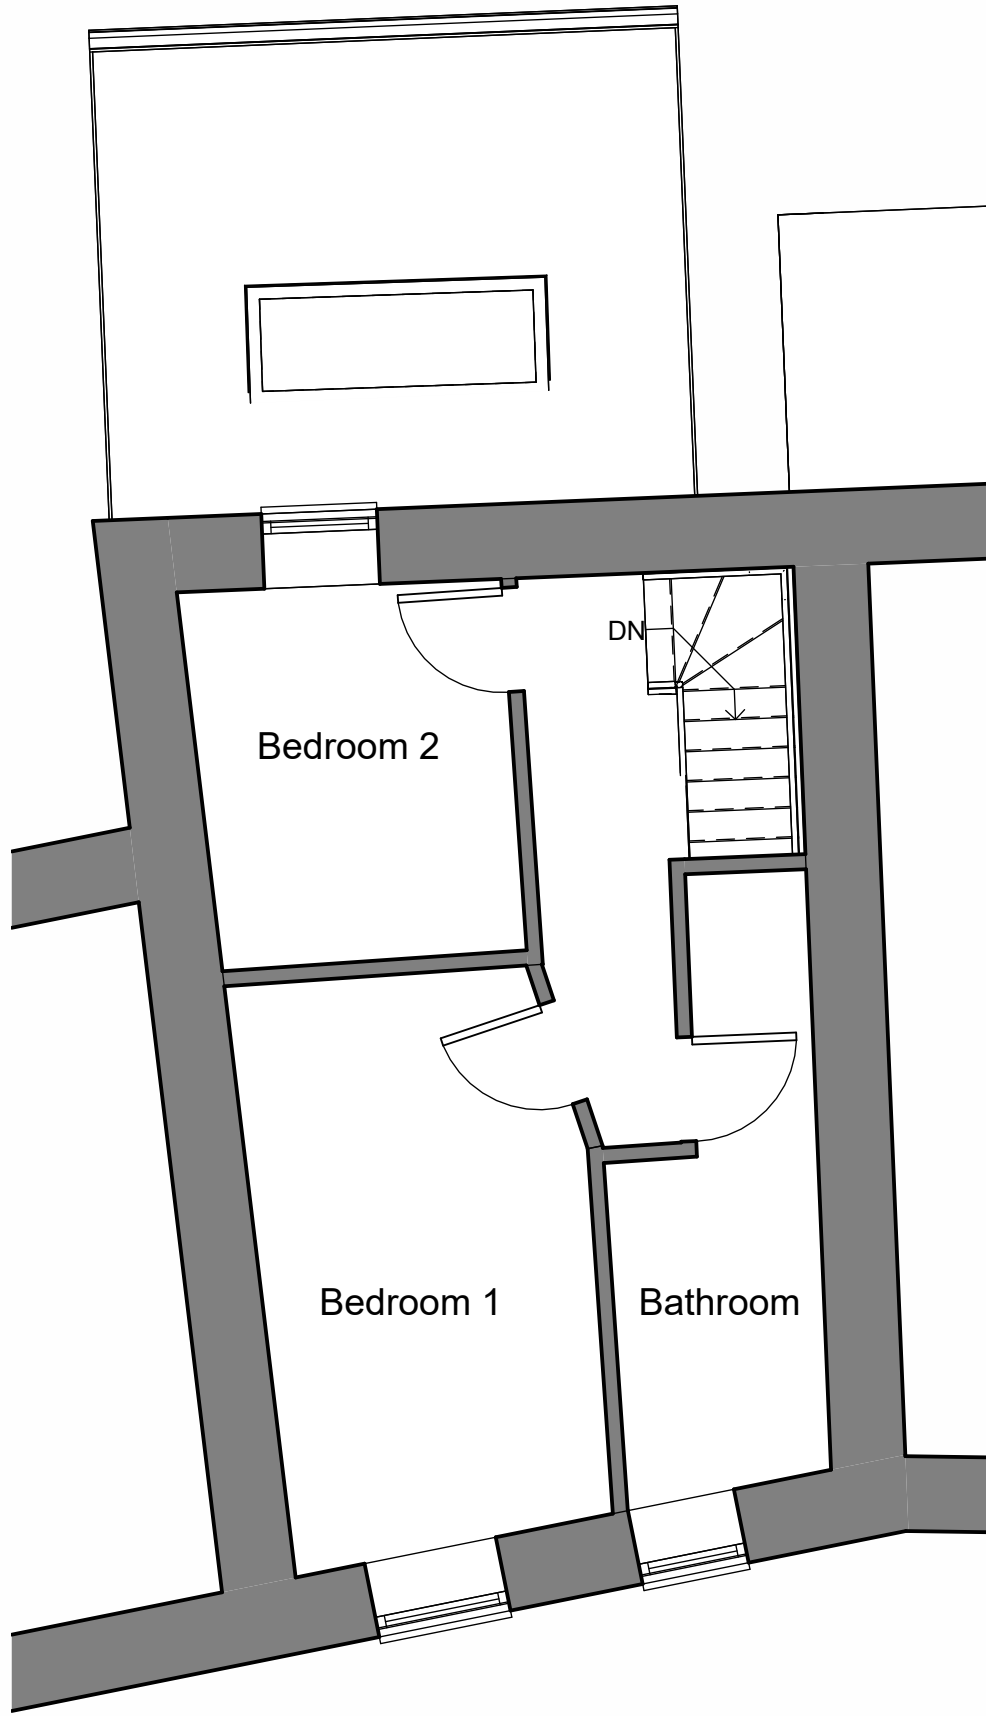

PROPOSED FIRST
FLOOR PLAN
1:50

Rev No.	Description	Rev No.	Date
PO	Drawing originated.	JF	21.08.26



Client
Mr S Clay

Project
22 Smithy Hill, Upper Denby

Drawing Title
Proposed Plans & Elevations

Drawing No	Rev No
2026161-102	PO
Scale	Date Drawn
As indicated @ A1	Aug'26
Purpose of Issue	Drawn By
PLANNING	JF